


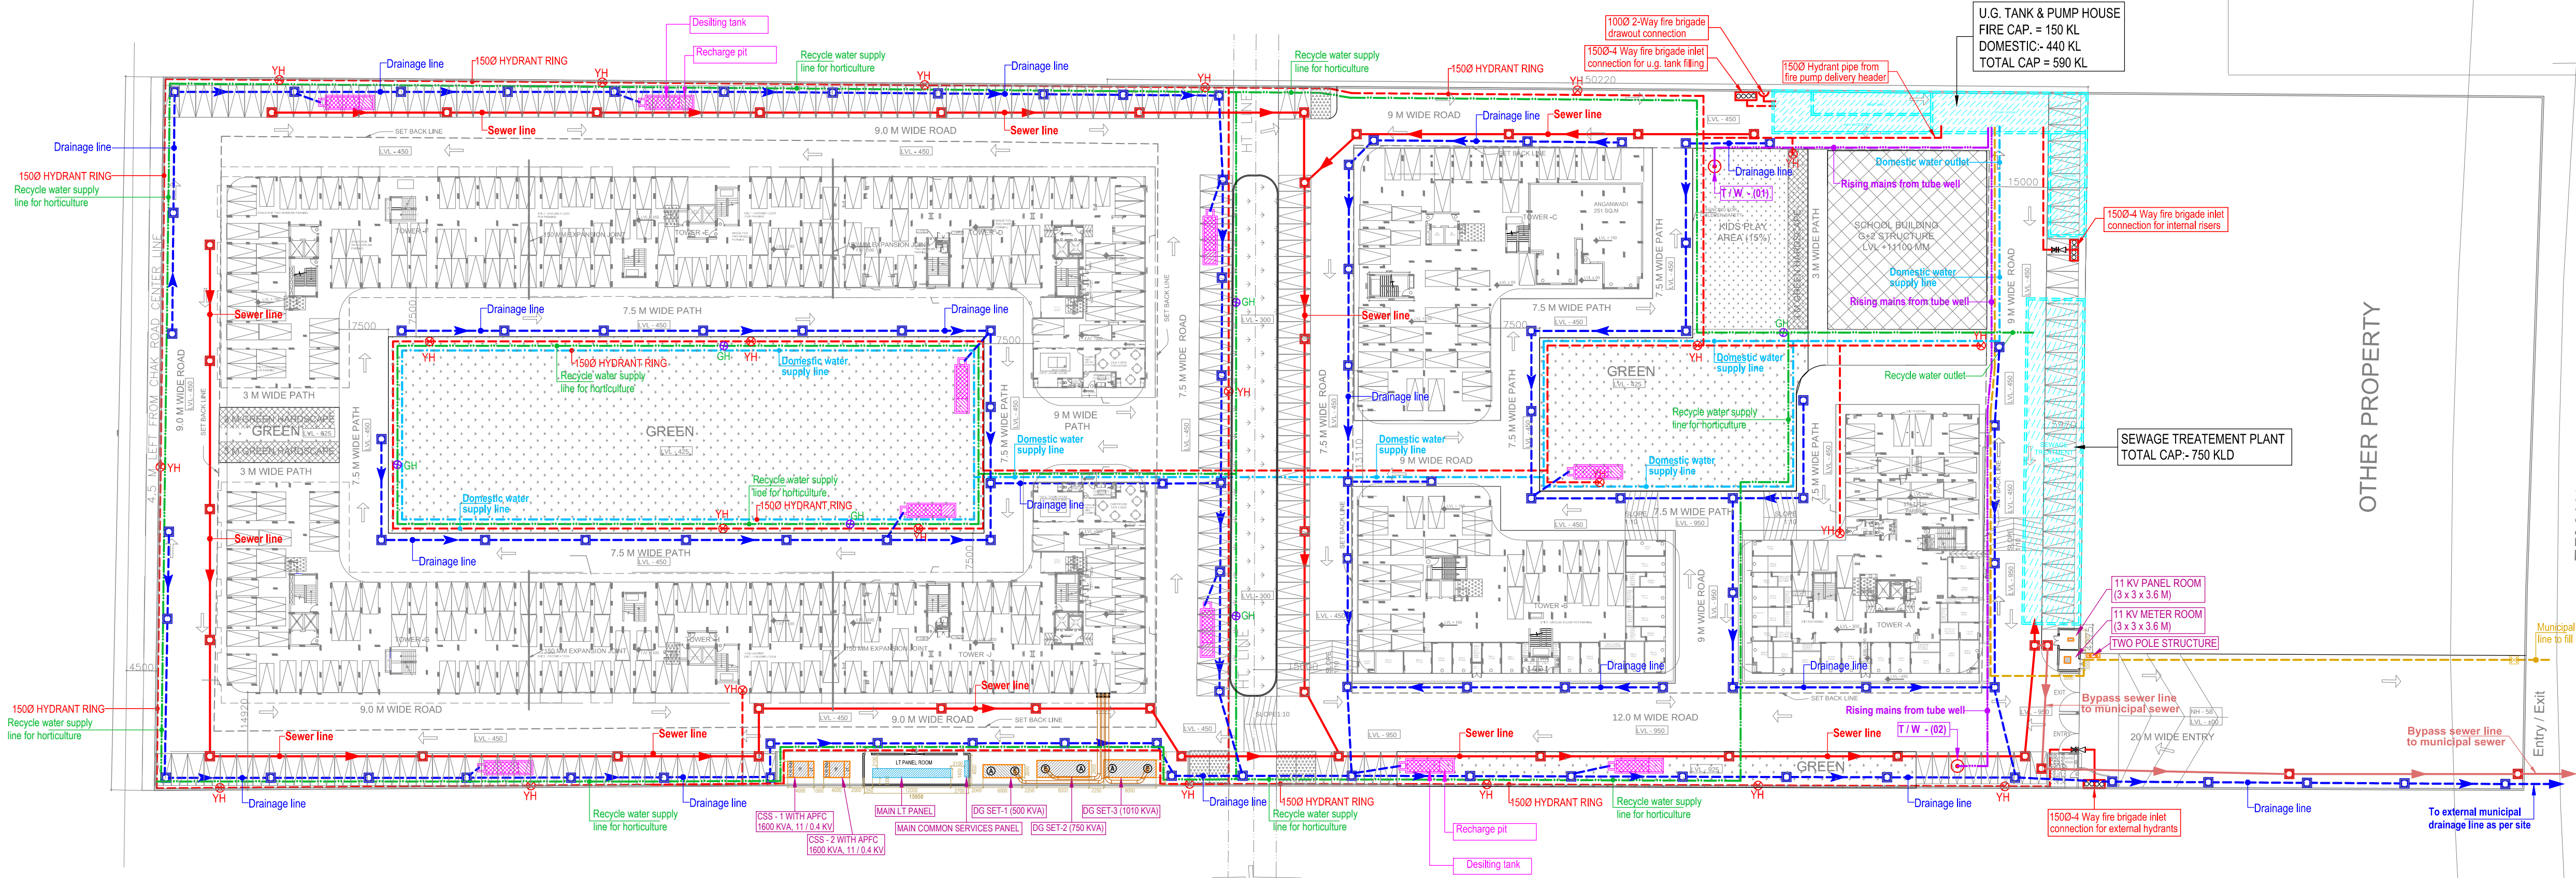

LEGEND :		
S. No.	SYMBOL	DESCRIPTION
1.	M.H.	MANHOLE
2.	SEWER LINE	SEWER LINE
3.	C.P.	CATCH PIT
4.	UNDER GROUND PIPE DRAIN	UNDER GROUND PIPE DRAIN
5.	DOMESTIC WATER SUPPLY LINE	DOMESTIC WATER SUPPLY LINE
6.	RISING MAINS FROM TUBE WELL	RISING MAINS FROM TUBE WELL
7.	RECYCLED WATER SUPPLY PIPE LINE	RECYCLED WATER SUPPLY PIPE LINE
8.	MUNICIPAL WATER SUPPLY PIPE LINE	MUNICIPAL WATER SUPPLY PIPE LINE
9.	GH	GARDEN HYDRANT
10.	RAIN WATER HARVESTING	RAIN WATER HARVESTING
11.	PROPOSED TUBE WELL	PROPOSED TUBE WELL
12.		
13.		
14.		
15.		

LEGEND : FIRE SYSTEM		
S. No.	SYMBOL	DESCRIPTION
1.	FIRE LINE	FIRE LINE
2.	YH	YARD HYDRANT 63 M.M. DIA. SINGLE HEADED HYDRANT VALVE WITH 2 NOS. 15 M. LONG, 63 M.M. DIA. FIRE HOSE PIPE & 1 NO. BRANCH PIPE WITH NOZZLE
3.	FIRE BRIGADE CONNECTION	FIRE BRIGADE CONNECTION
4.	BUTTERFLY VALVE	BUTTERFLY VALVE
5.	NONRETURN VALVE (CHECK VALVE)	NONRETURN VALVE (CHECK VALVE)
6.	ISOLATING VALVE WITH MASONARY CHAMBER	ISOLATING VALVE WITH MASONARY CHAMBER

LEGEND : FIRE SYSTEM		
YARD HYDRANT PIPE DIA :-		
a)	1 NO OF YARD HYDRANTS PIPE DIA TO BE = 800	
b)	3 NO OF YARD HYDRANTS PIPE DIA TO BE = 1000	
c)	4 NO OF YARD HYDRANTS AND ABOVE PIPE DIA TO BE = 1500	

Rev. No.	Date	Revision
..	..	..

Project :
LANDCRAFT METRO HOMES
UNDER SAMAJWADI AFFORDABLE GROUP
HOUSING SCHEME AT KHASRA NOS. - 613M, 614M,
615 VILLAGE BASANTPUR TEHNSIL
MODINAGAR, GAZIABAD,UTTAR PRADESH

Title :
LAYOUT PLAN

Subtitle :
SERVICES CO-ORDINATION PLAN

Drawing Released For :
☐ APPROVAL ☒ SUBMISSION
☐ ADVANCE COPY ☐ CONSTRUCTION

Drg. No : LCMH / ES -01

Scale : 1:600 Drawn By : Amit Kamboj

Date : July 2017 Design By : Devesh Agarwal

Ckd By : Anand Havelia

Architects :
National Architect & Engineers
195 RAM VIHAR,NEW DELHI-110092
PHONE/FAX : 42518322,22377102 , E mail :- info@nae.co.in

Services Consultant :
Consummate Engineering Services (P) Ltd.
Noida Office : B - 67, Sector - 67, Noida - 201 301
Tel : (0120) 6943500 (24 Lines)
Lko. Office : R 006, Rohtas Plumeria, Gomti Nagar, Lucknow
e mail : mail@cespln, website : www.cespln