


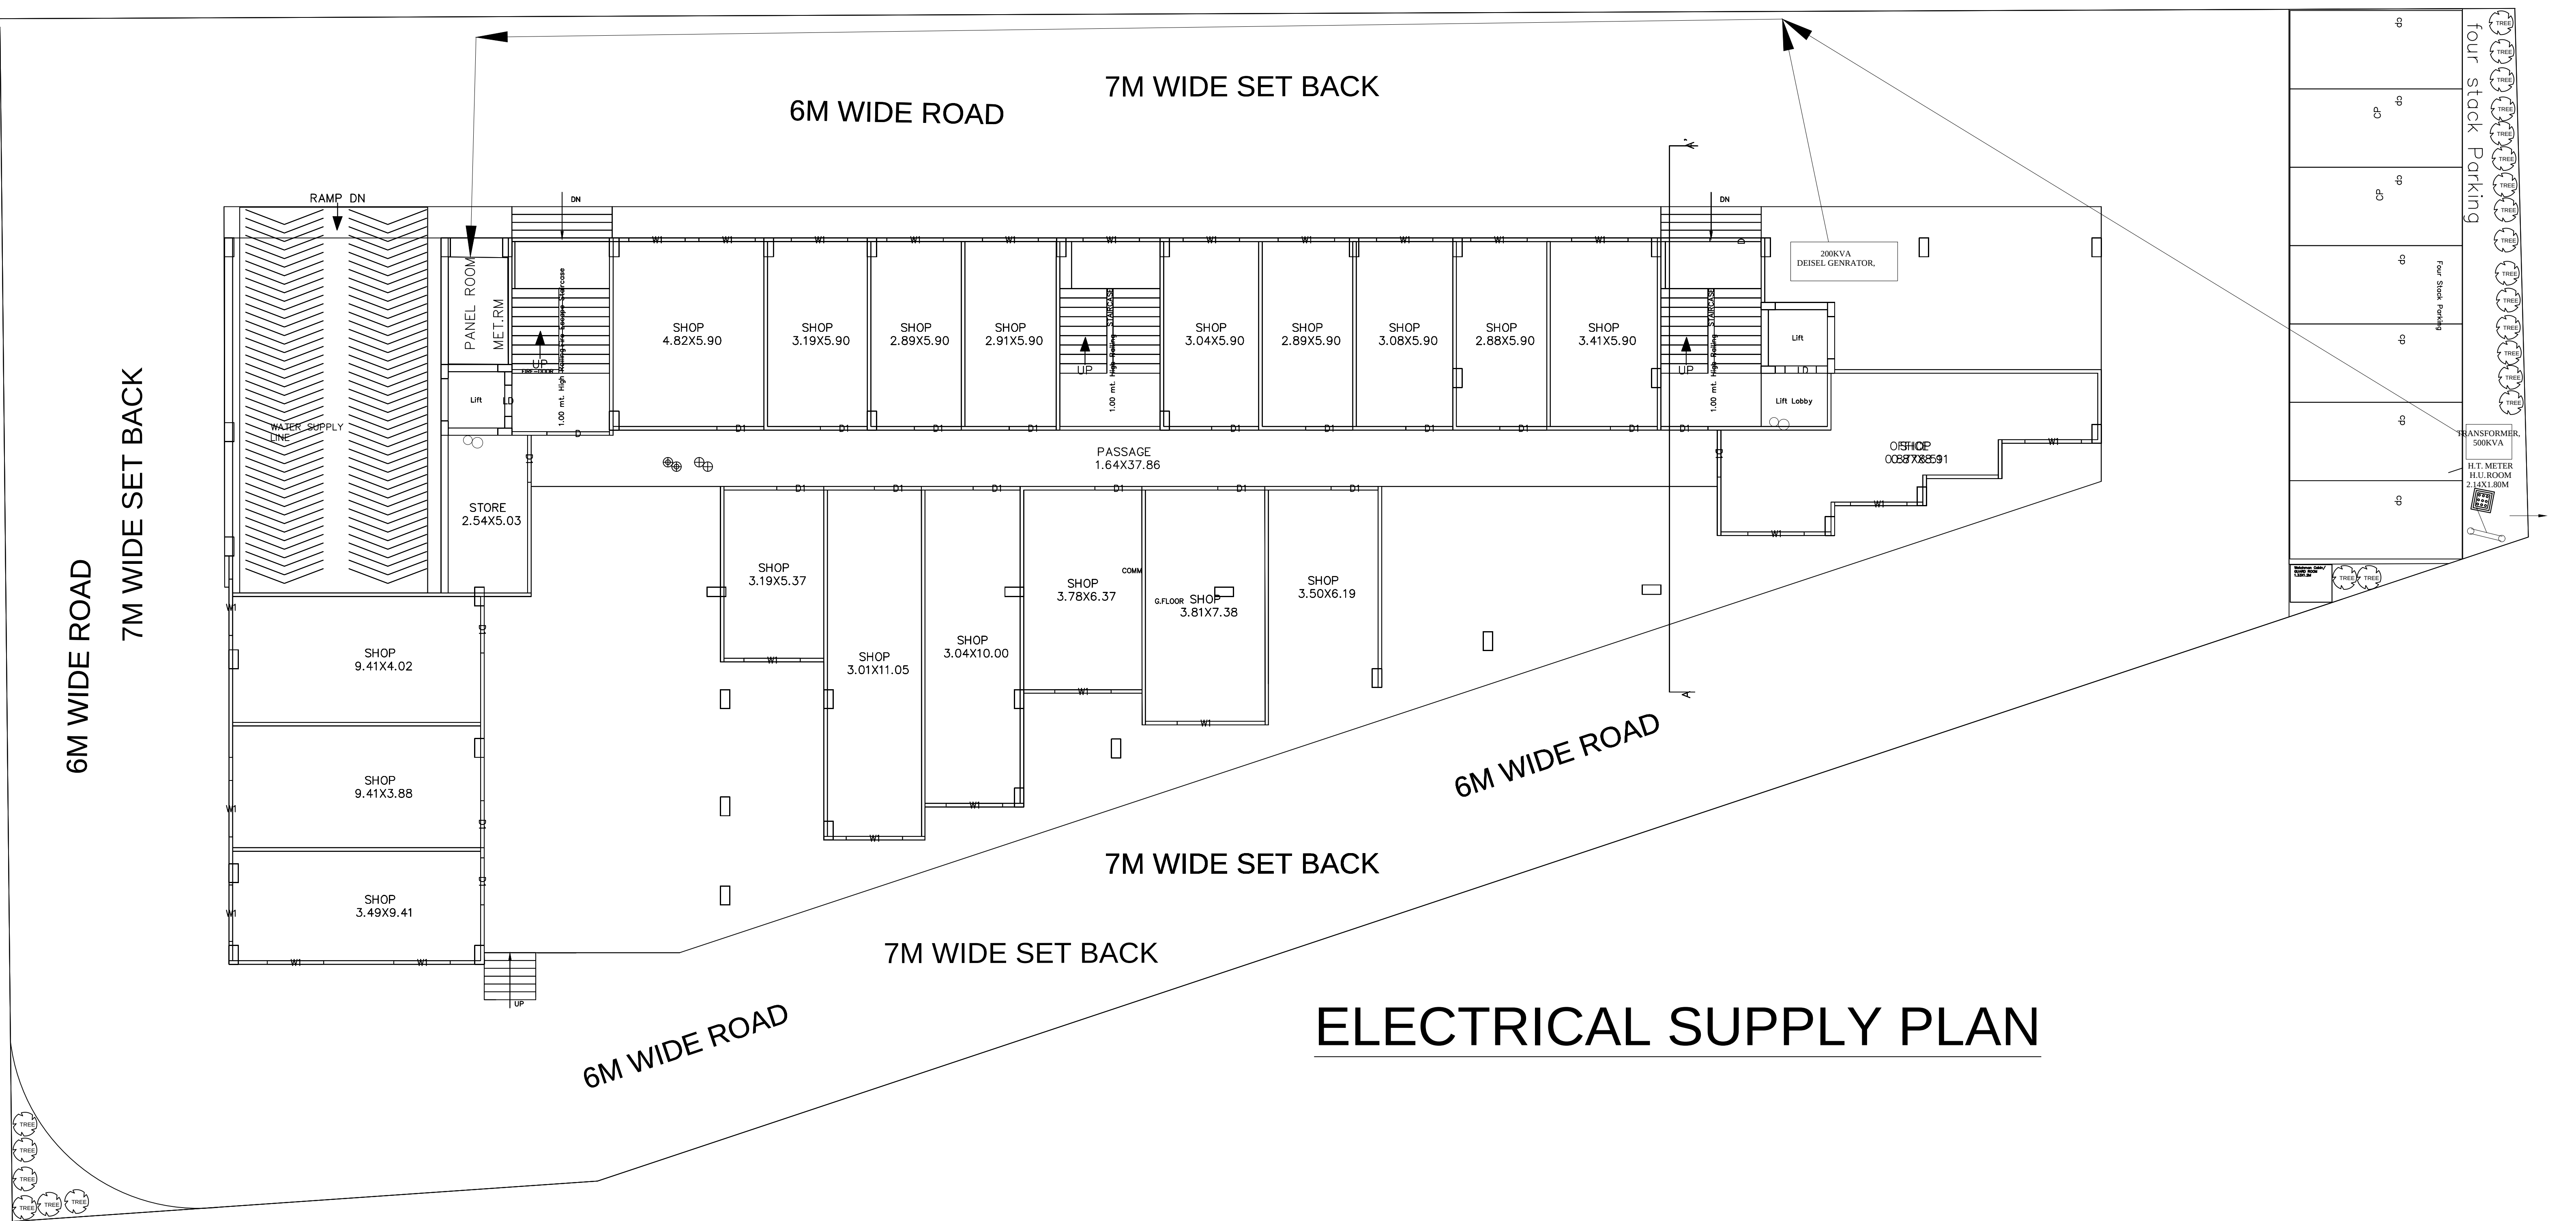

ELECTRICAL SUPPLY PLAN