

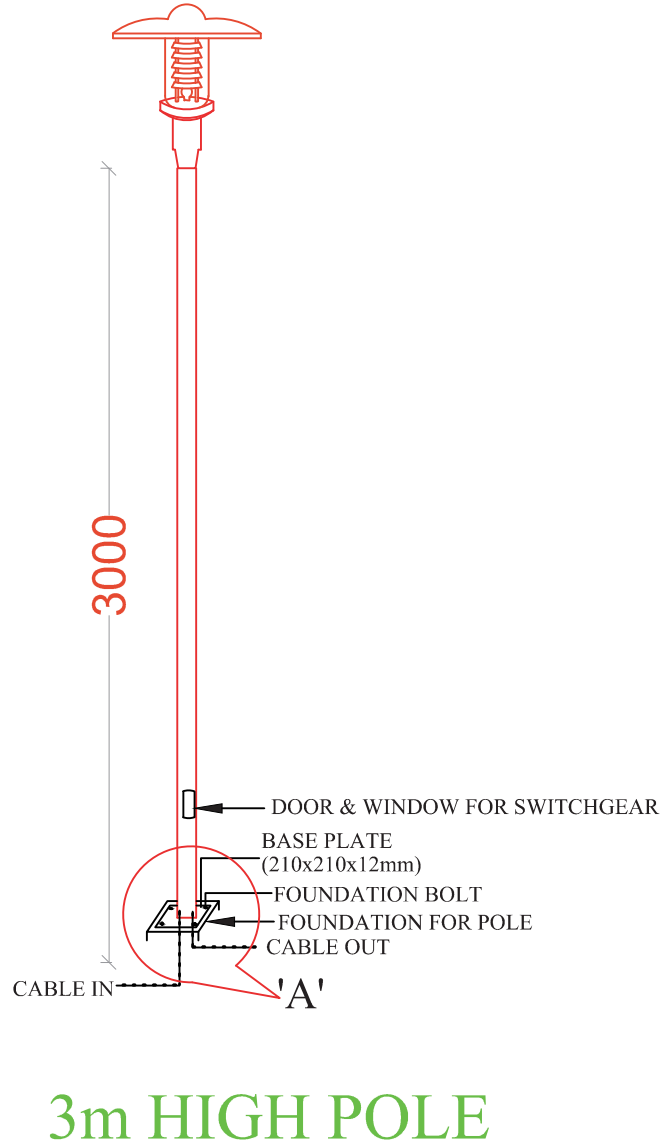


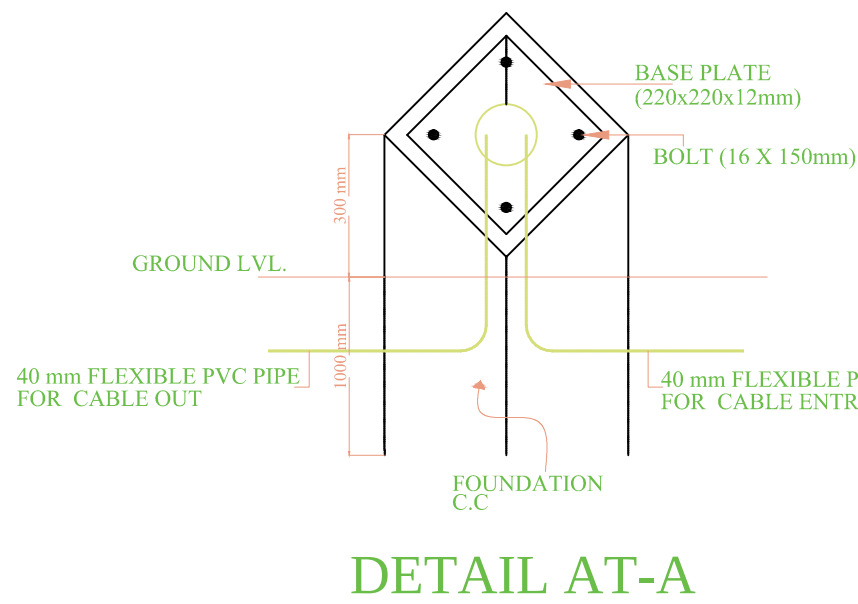

LEGEND :

S. No.	SYMBOL	DESCRIPTION
1.		ELECTRICAL SUB STATION
2.		ELECT. SUPPLY LINE FOR EXTERNAL LIGHTING
3.		HT CABLE ROUTE
4.		2 POLE STRUCTURE BY ELECTRICAL DEPARTMENT
5.		METER ROOM
6.		SHORT BOLLARD (300 MM.HIGH)
7.		35W LED BULB LIGHT ON POLE 6M.HIGH (24 M. APART)
8.		PEDESTRIAN POLE 3M HIGH (8 M APART)

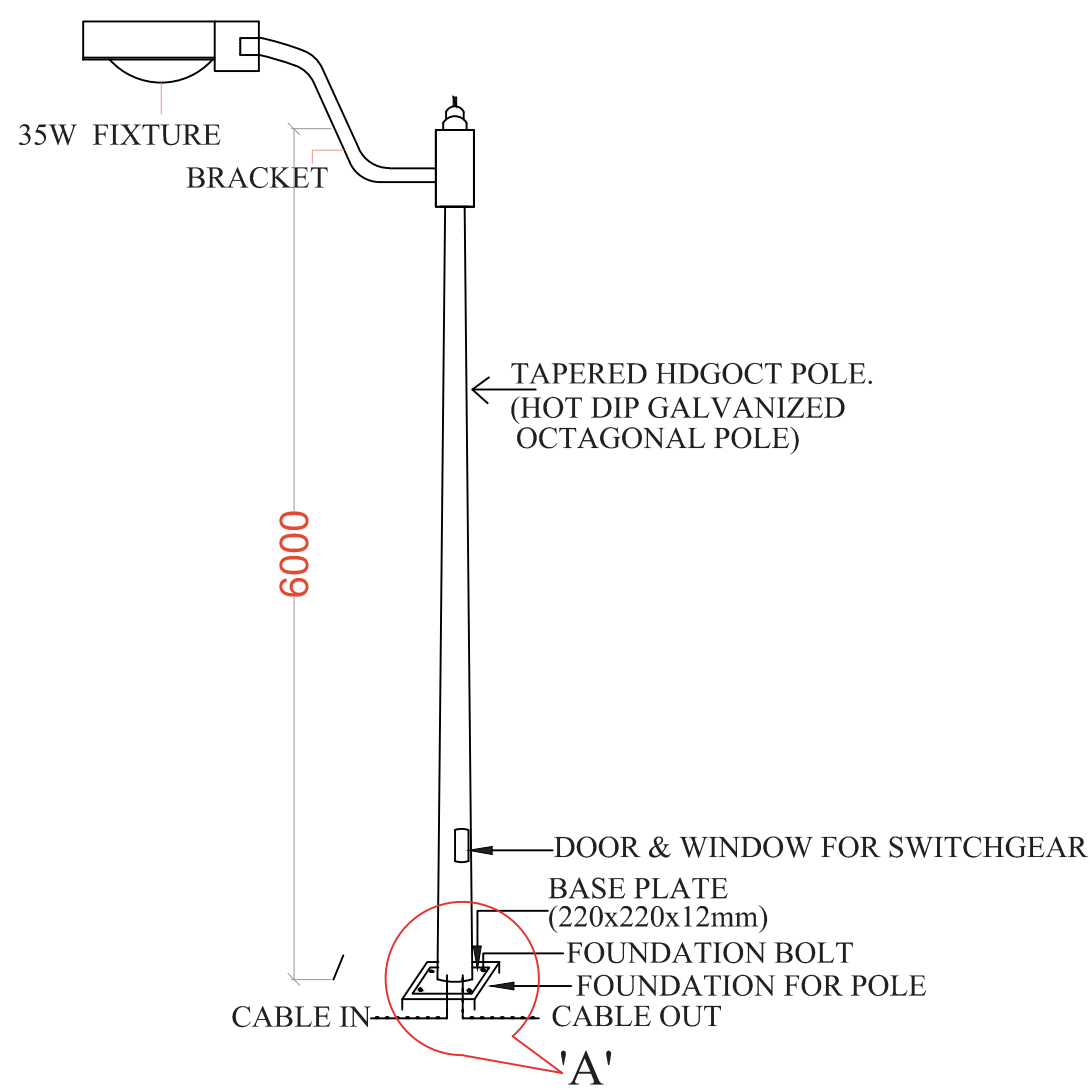

LAND - A
5.0 - INFRASTRUCTURE & SERVICES
EXTERNAL ELECTRICAL SUPPLY PLAN

PROJECT:
SUB. DRAWING FOR THE PROPOSED AFFORDABLE HOUSING (PMAY) PROJECT NAMED "DIYA GREEN CITY " NH. - 24 AT KHASRA NO. - 630m & 632 at VILLAGE KHERA DEHAT , TEHSIL - DHOLANA , DISTT HAPUR (U.P.)

DEVELOPERS :-
M/s. EUREKA BUILDER'S (PVT.) LTD.

LAND OWNER :-
M/s. Maharaja Agarsen Education Services PVT. LTD.

DRAWING TITLE :
EXTERNAL ELECTRICAL SUPPLY PLAN

OWNER'S SIGN

ARCHITECT'S SIGN.

ANUJ AGARWAL ARCHITECTS
OFFICE:- A-244 KAUSHAMBI GHAZIABAD (U.P.)
Ph:-0120 - 4165716 , 4563716 , 6454182
e-mail : arch.anujagarwal@gmail.com

SCALE


DESIGN BY

CHECKED BY




DATE

DRG. No.

SD=

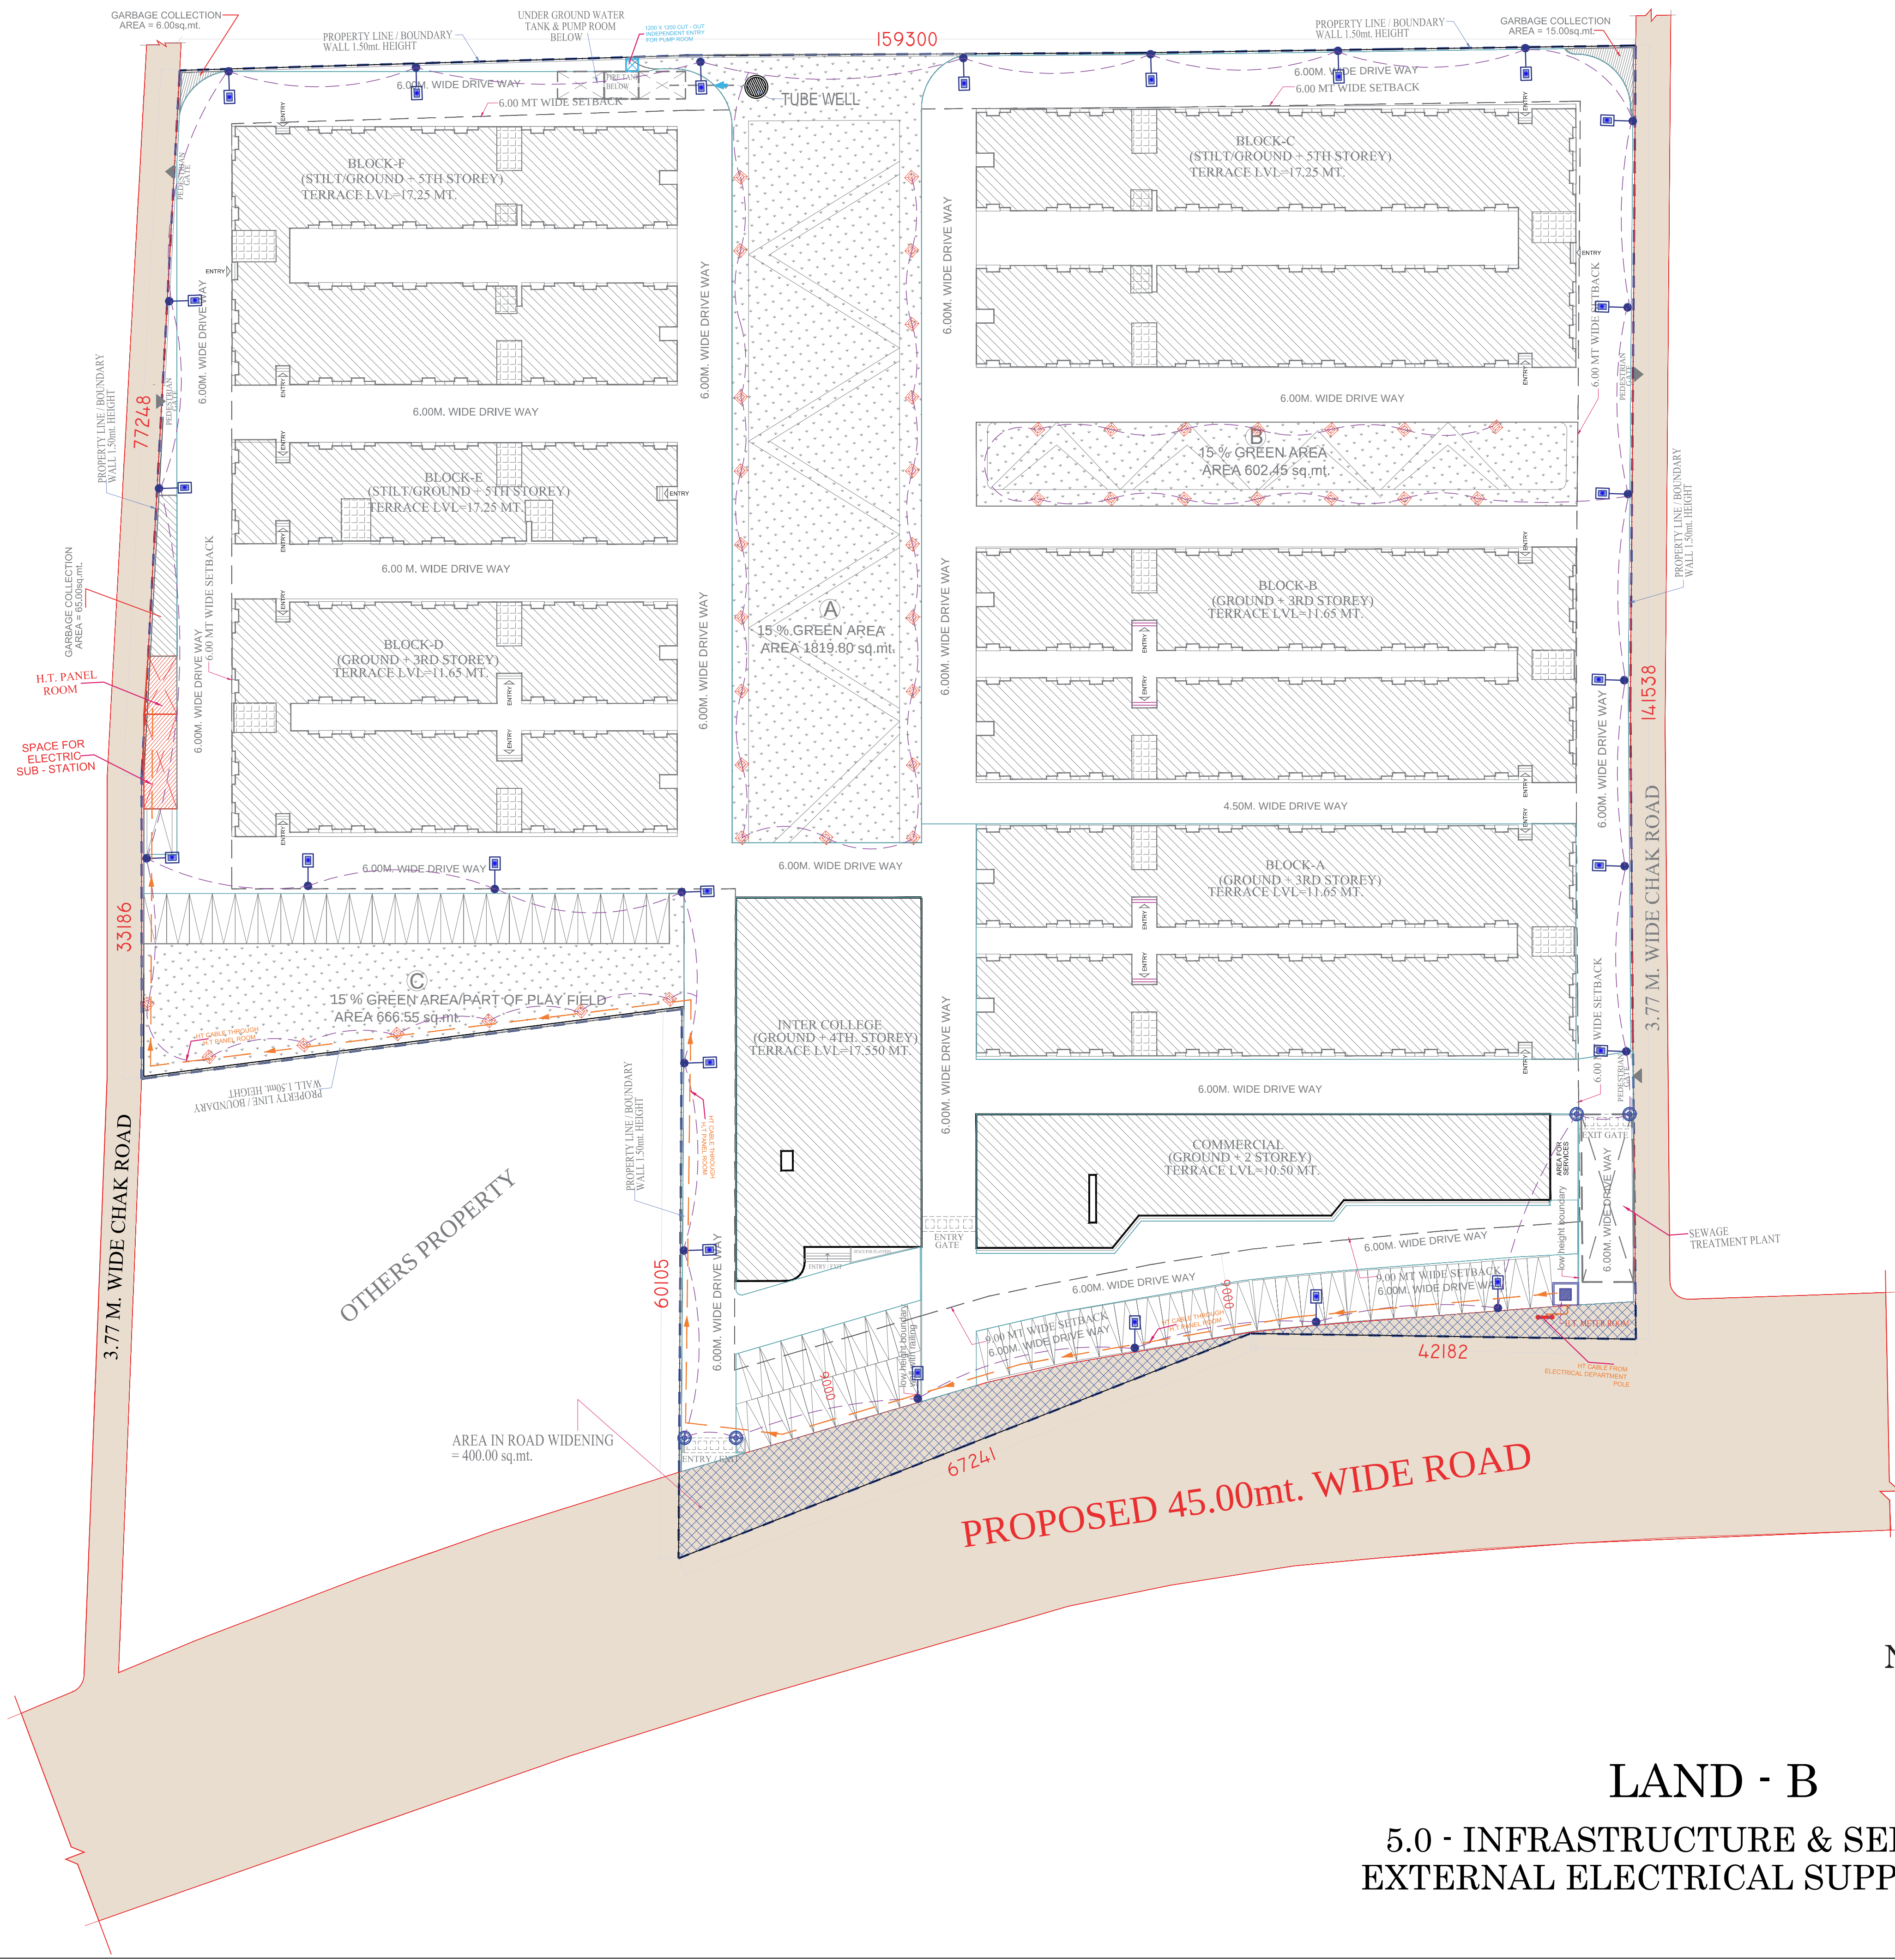

LEGEND :		
S. No.	SYMBOL	DESCRIPTION
1.		ELECTRICAL SUB STATION
2.		ELECT. SUPPLY LINE FOR EXTERNAL LIGHTING
3.		HT CABLE ROUTE
4.		2 POLE STRUCTURE BY ELECTRICAL DEPARTMENT
5.		METER ROOM
6.		SHORT BOLLARD (300 MM.HIGH)
7.		35W LED BULB LIGHT ON POLE 6M.HIGH (24 M. APART)
8.		PEDESTRIAN POLE 3M HIGH (8 M APART)

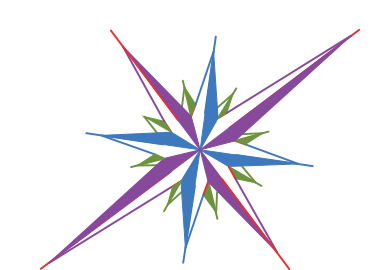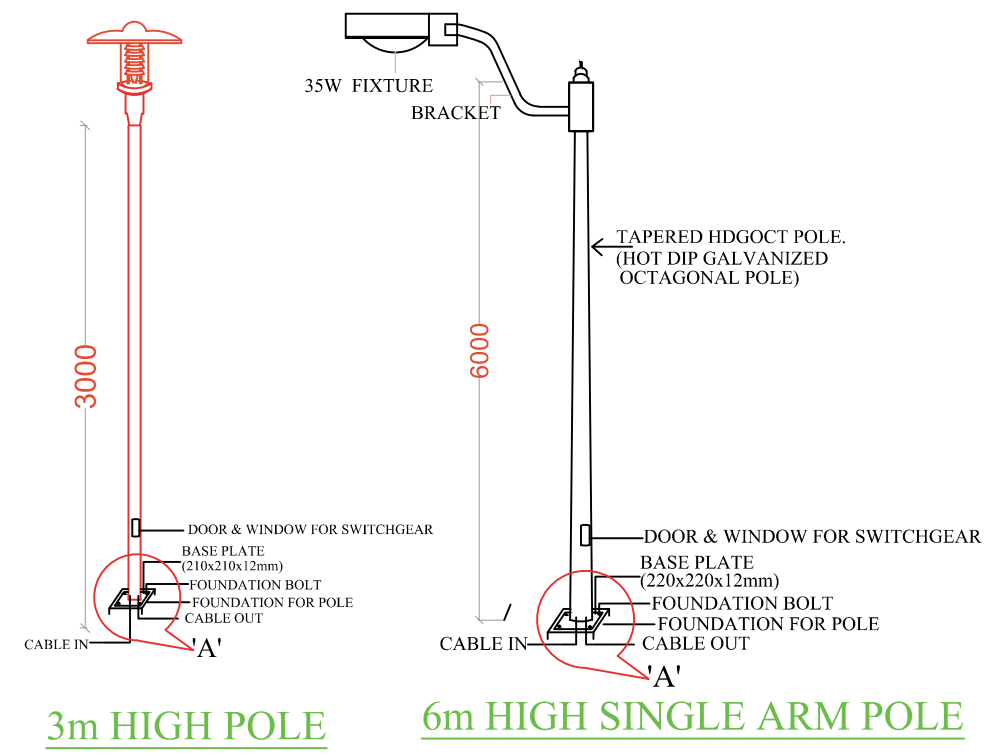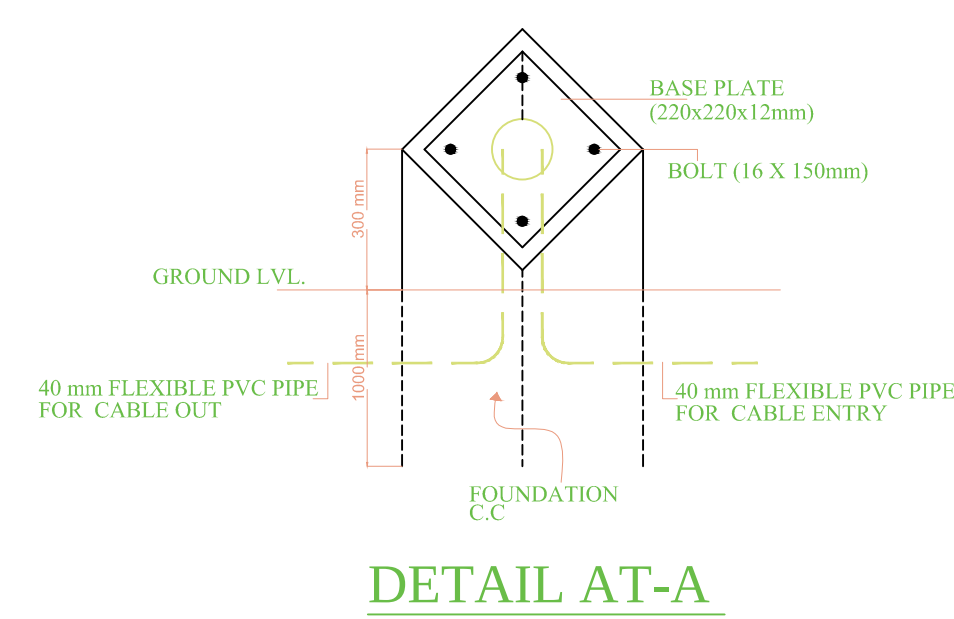

NORTH

LAND - B

5.0 - INFRASTRUCTURE & SERVICES

EXTERNAL ELECTRICAL SUPPLY PLAN

PROJECT: SUB. DRAWING FOR THE PROPOSED AFFORDABLE HOUSING (PMAY) PROJECT NAMED "GOPAL KRAN" AT KHASRA NO. - 1004 & 1000 VILLAGE KHERA DEHAT, PARGANA TEHSIL DHOLANA DISTT. HAPUR (U.P.) AT - NH - 24	
DEVELOPER: M/s. EUREKA BUILDERS (PVT.) LTD.	
LAND OWNER: DIYA INFRA PROJECTS PVT LTD	
DRAWING TITLE: EXTERNAL ELECTRICAL SUPPLY PLAN	
OWNER'S SIGN	ARCHITECT'S SIGN
 ANUJ AGARWAL ARCHITECTS OFFICE- A-244 KAUSHAMBI GHAZIABAD (U.P.) PH-0120-4185718, 4563718, 4157506 e-mail : arch.anujagarwal@gmail.com	
SCALE	DATE
DESIGN BY	CHECKED BY
DRG. NO.	