


3BHK


3BHK

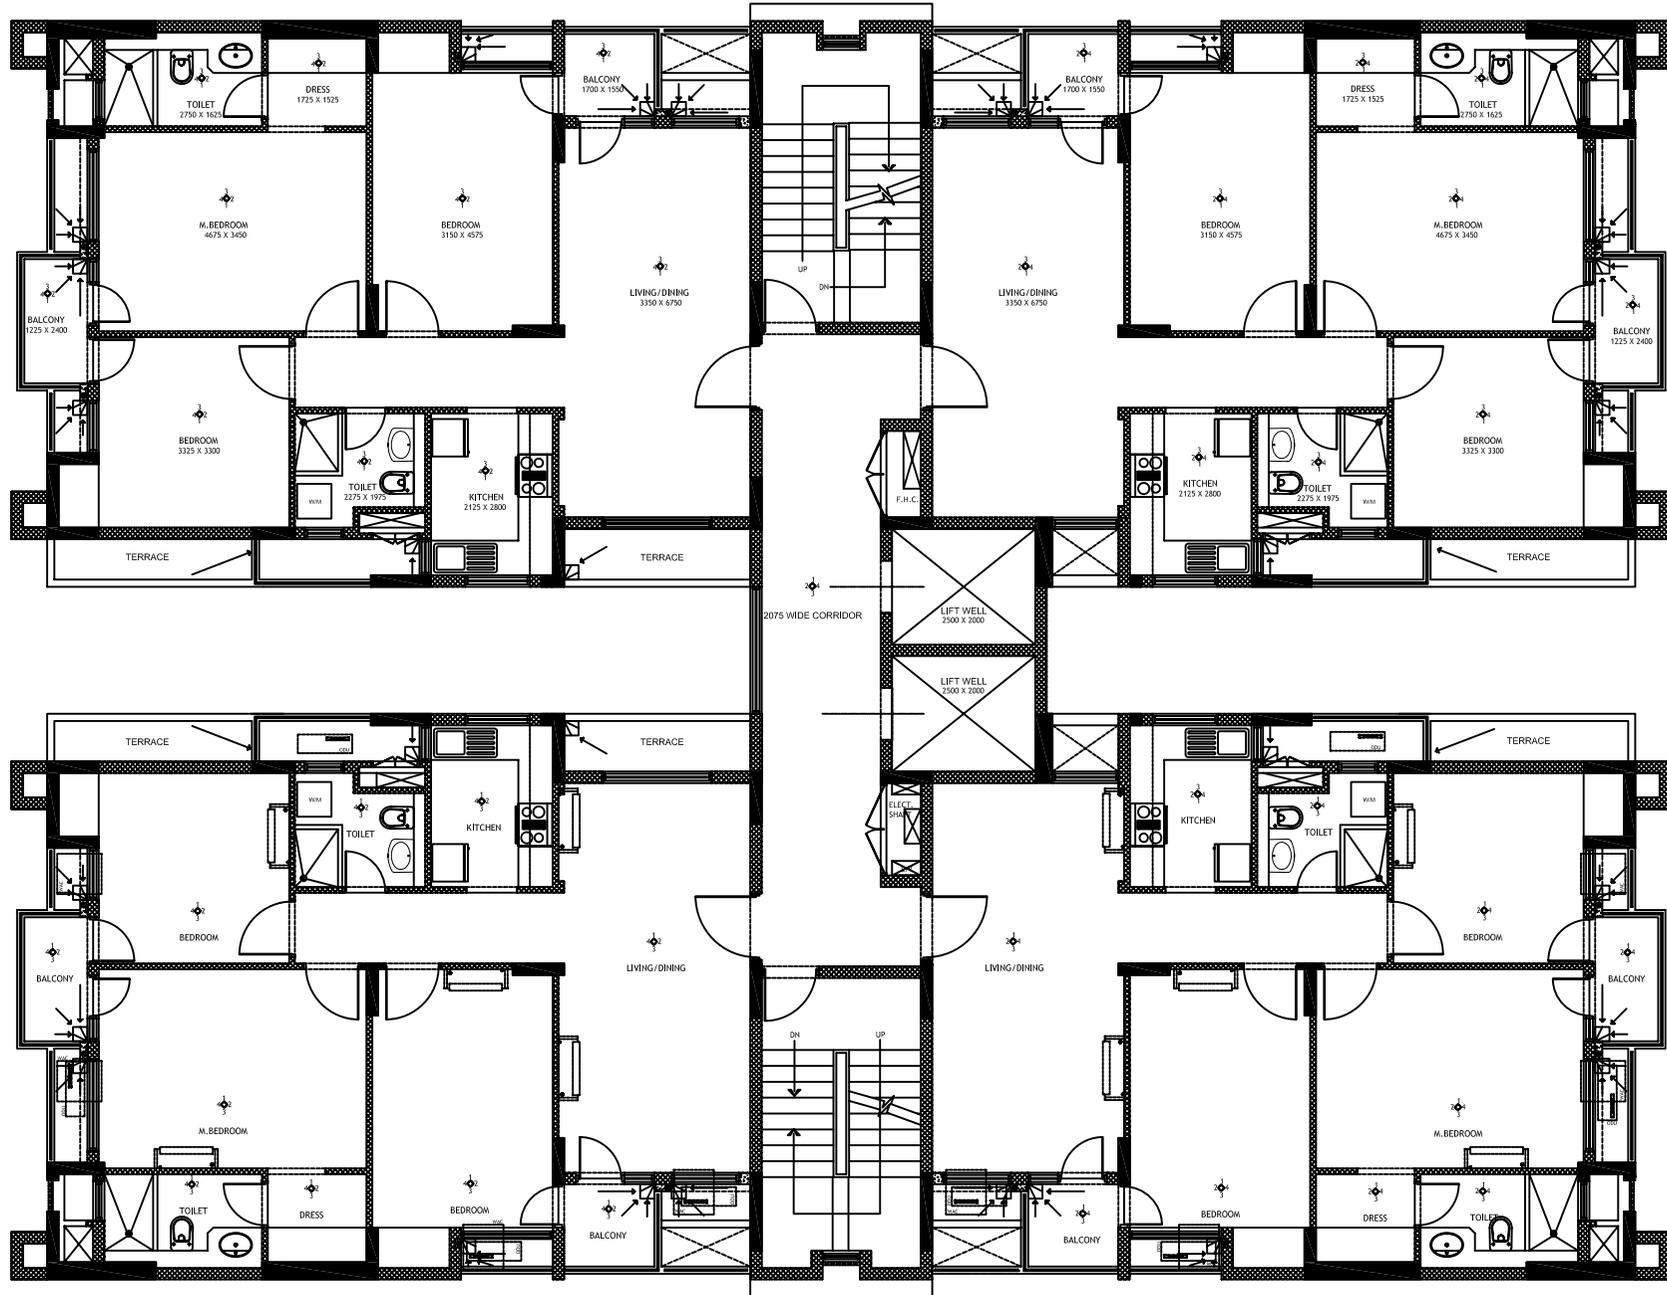

3BHK

3BHK


KBA - 15 & 18 - TYPICAL FLOOR PLAN

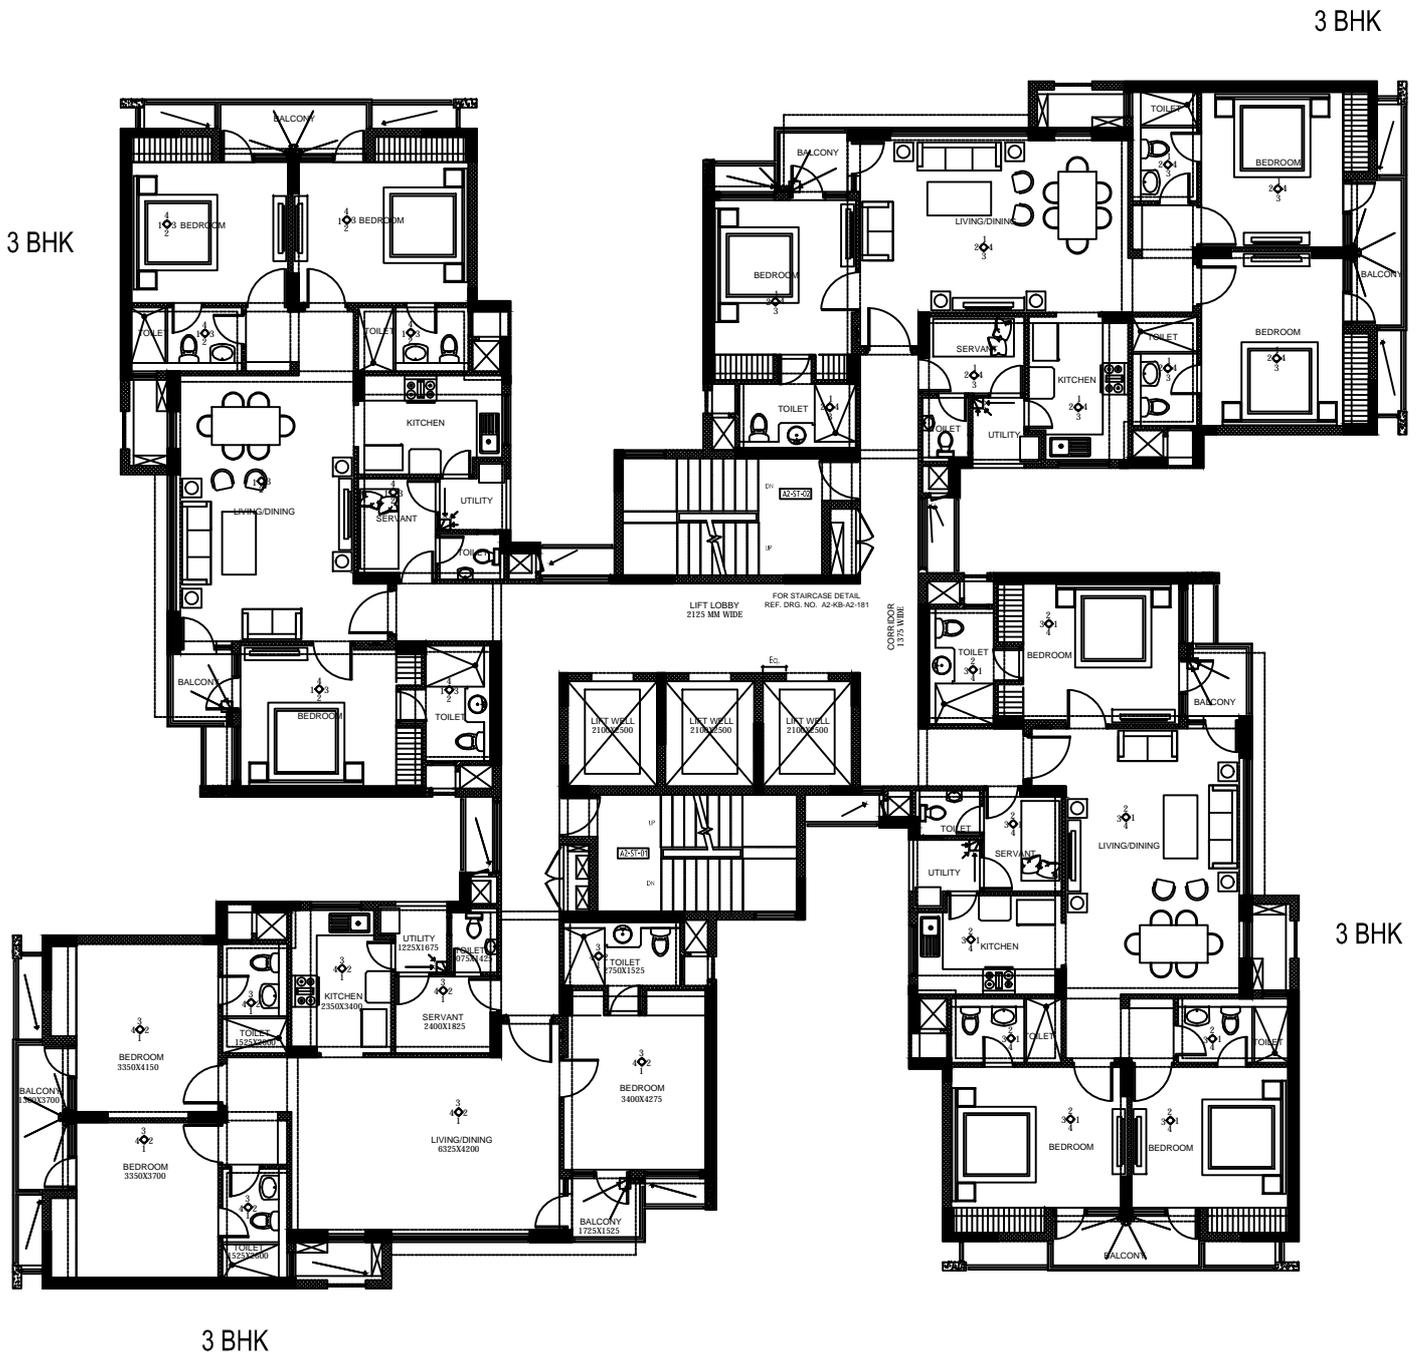

KBA TOWER 1 & 7 (TYPICAL FLOOR.)

3 - BHK

3 - BHK

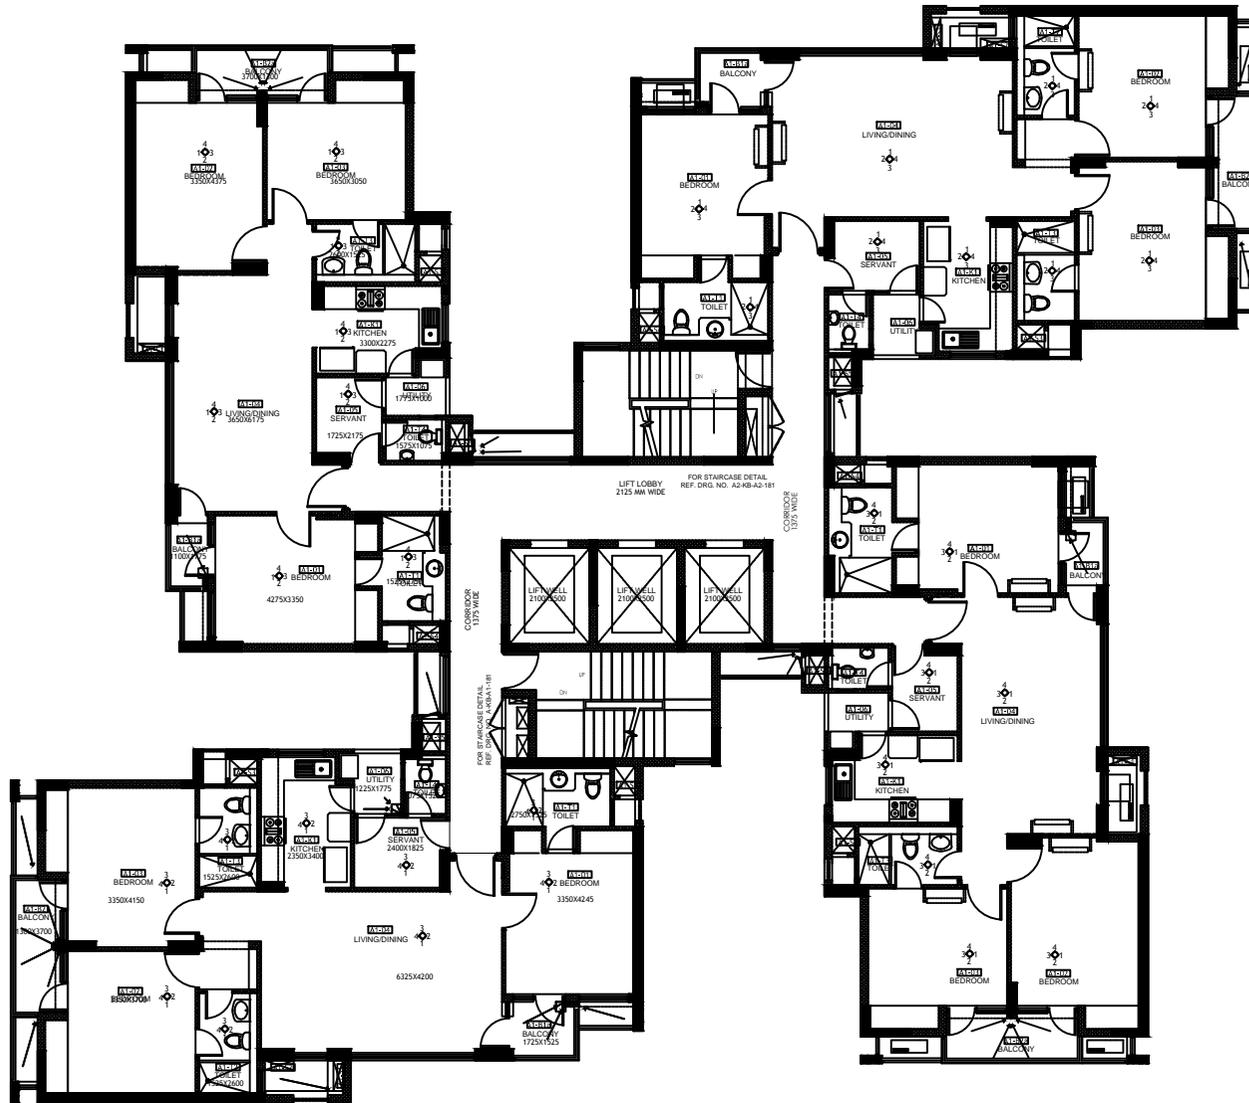


3 - BHK

3 - BHK

KBA - 8 - TYPICAL FLOOR PLAN

3 BHK

3 BHK

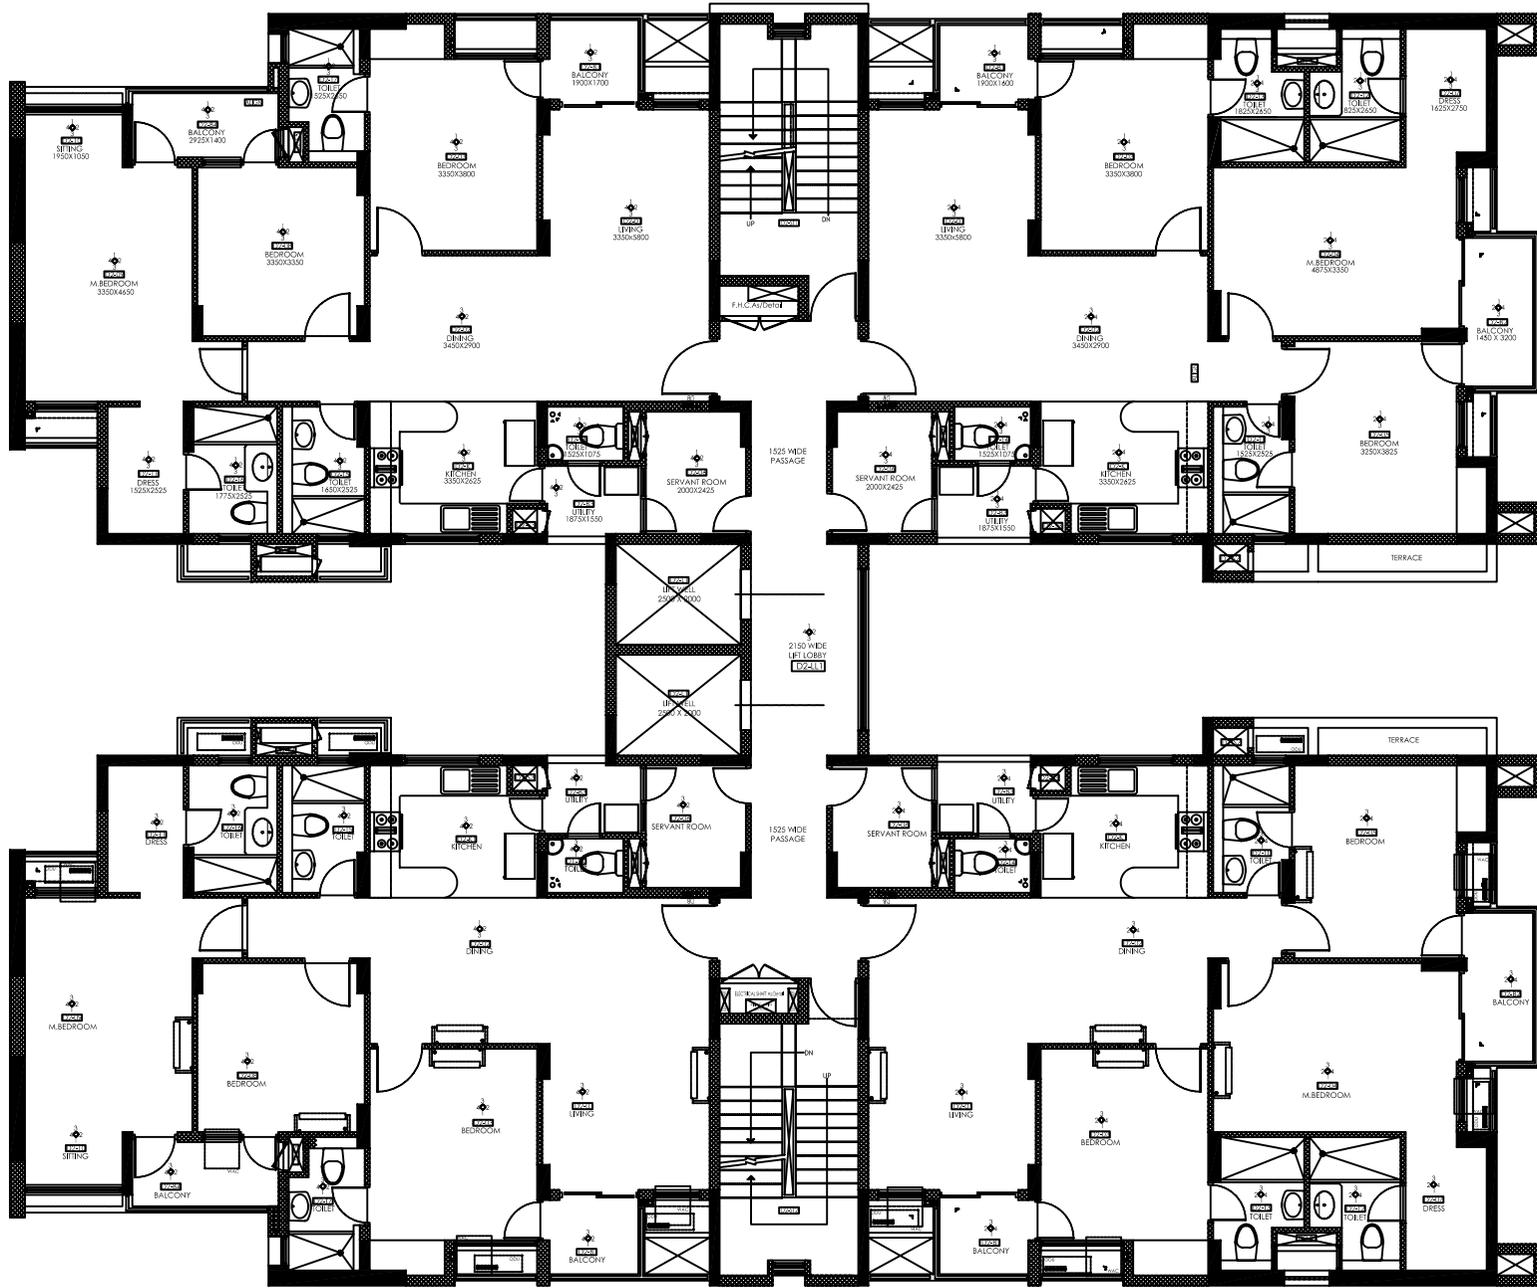

3 BHK

3 BHK

KBA - 12 & 14 - TYPICAL FLOOR PLAN