


KBA - 21 -TYPICAL FLOOR PLAN

2 BHK

2 BHK

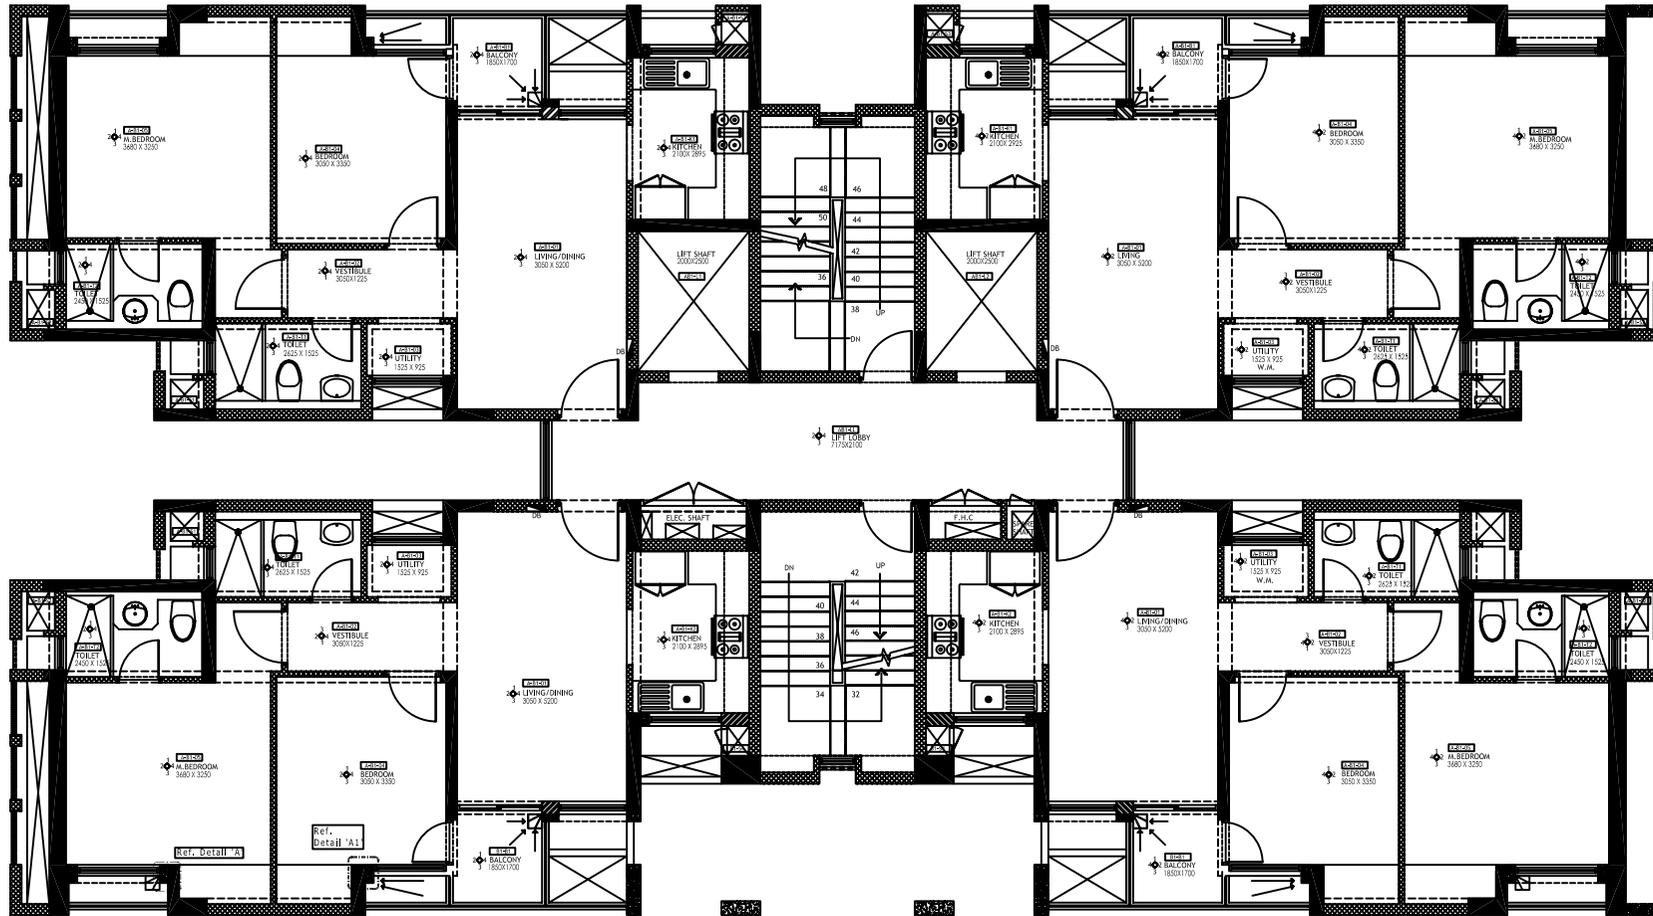

2 BHK

2 BHK

KBA - 2,3,5,6,9,11 - TYP FLOOR

(3BHK DUPLEX)  
LOWER LEVEL

(3BHK+3T+W)

(3BHK DUPLEX)  
UPPER LEVEL

(3BHK+3T+W)

(3BHK DUPLEX)  
UPPER LEVEL

(3BHK DUPLEX)  
LOWER LEVEL

(3BHK DUPLEX)  
UPPER LEVEL

(3BHK+3T+W)


(3BHK DUPLEX)  
LOWER LEVEL

(3BHK+3T+W)

(3BHK DUPLEX)  
LOWER LEVEL

(3BHK DUPLEX)  
UPPER LEVEL

KBA - 4 - TYPICAL FLOOR

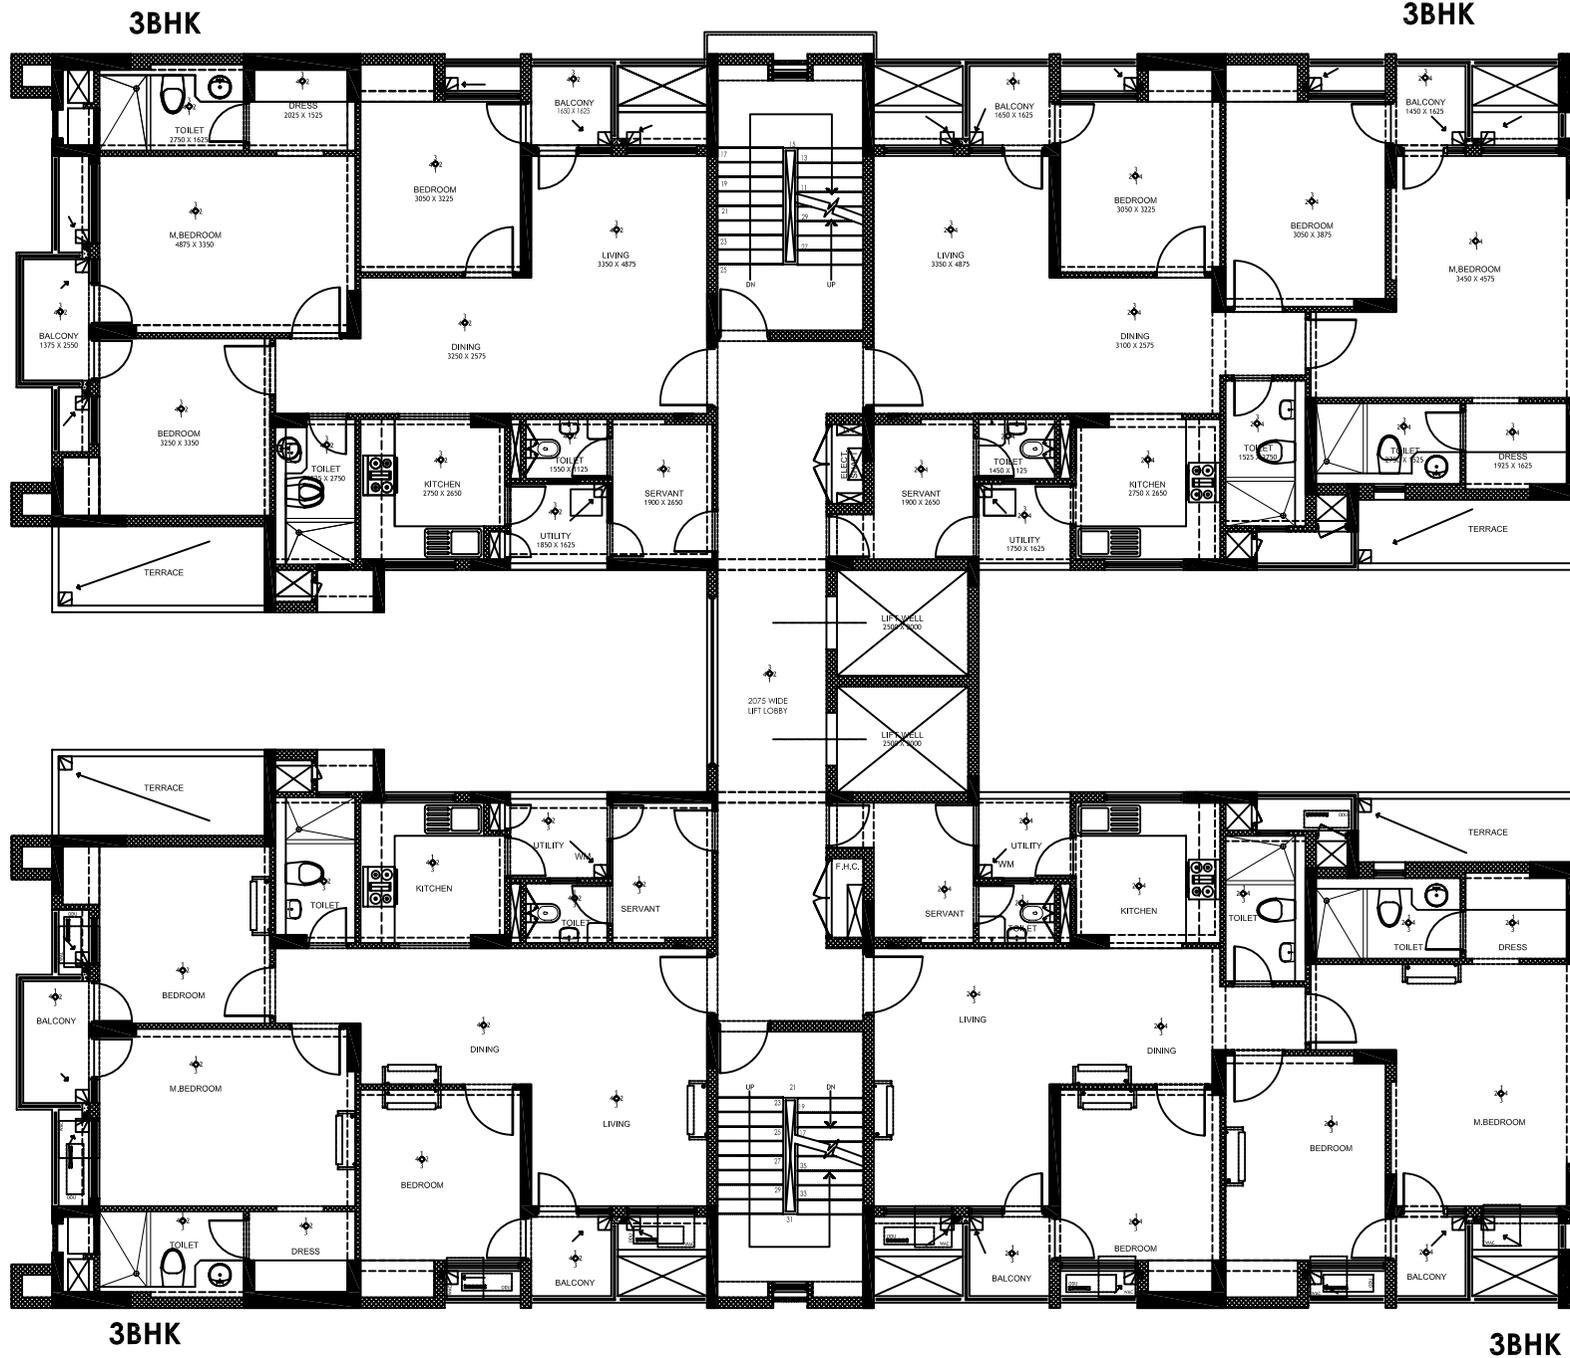

KBA - 16 & 17 - TYPICAL FLOOR PLAN