


STUDIO APARTMENT

STUDIO APARTMENT

STUDIO APARTMENT

STUDIO APARTMENT

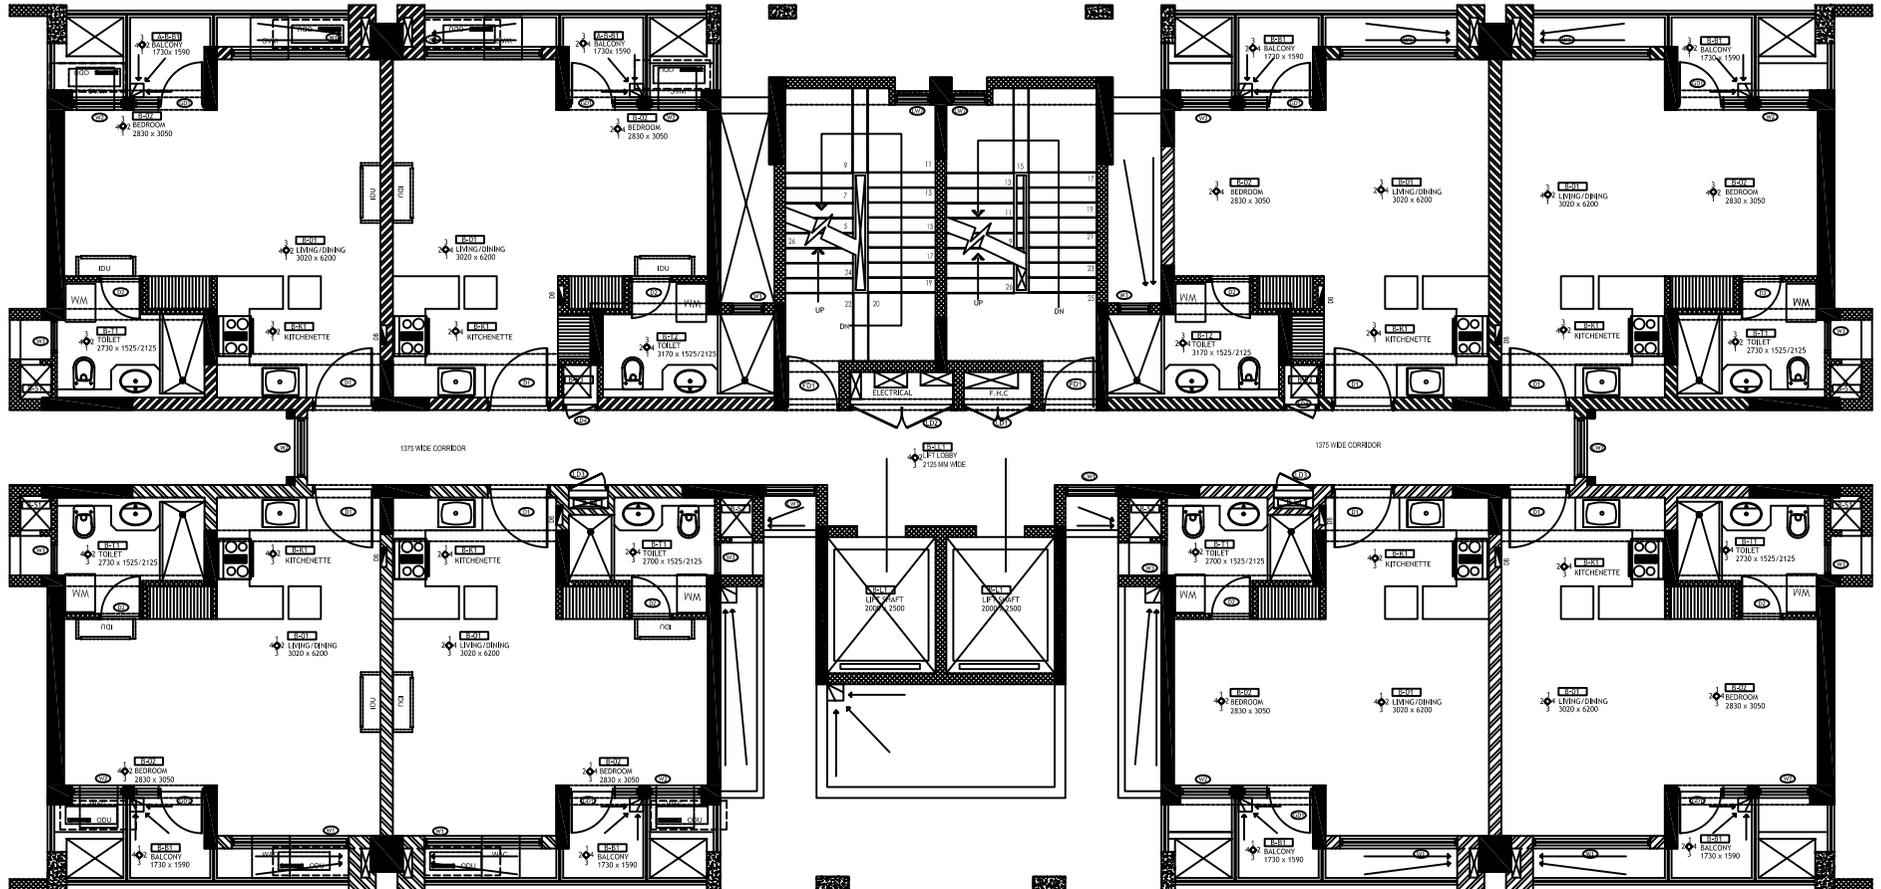


STUDIO APARTMENT

STUDIO APARTMENT


STUDIO APARTMENT

STUDIO APARTMENT

KBA - 10 - TYP FLOOR PLAN

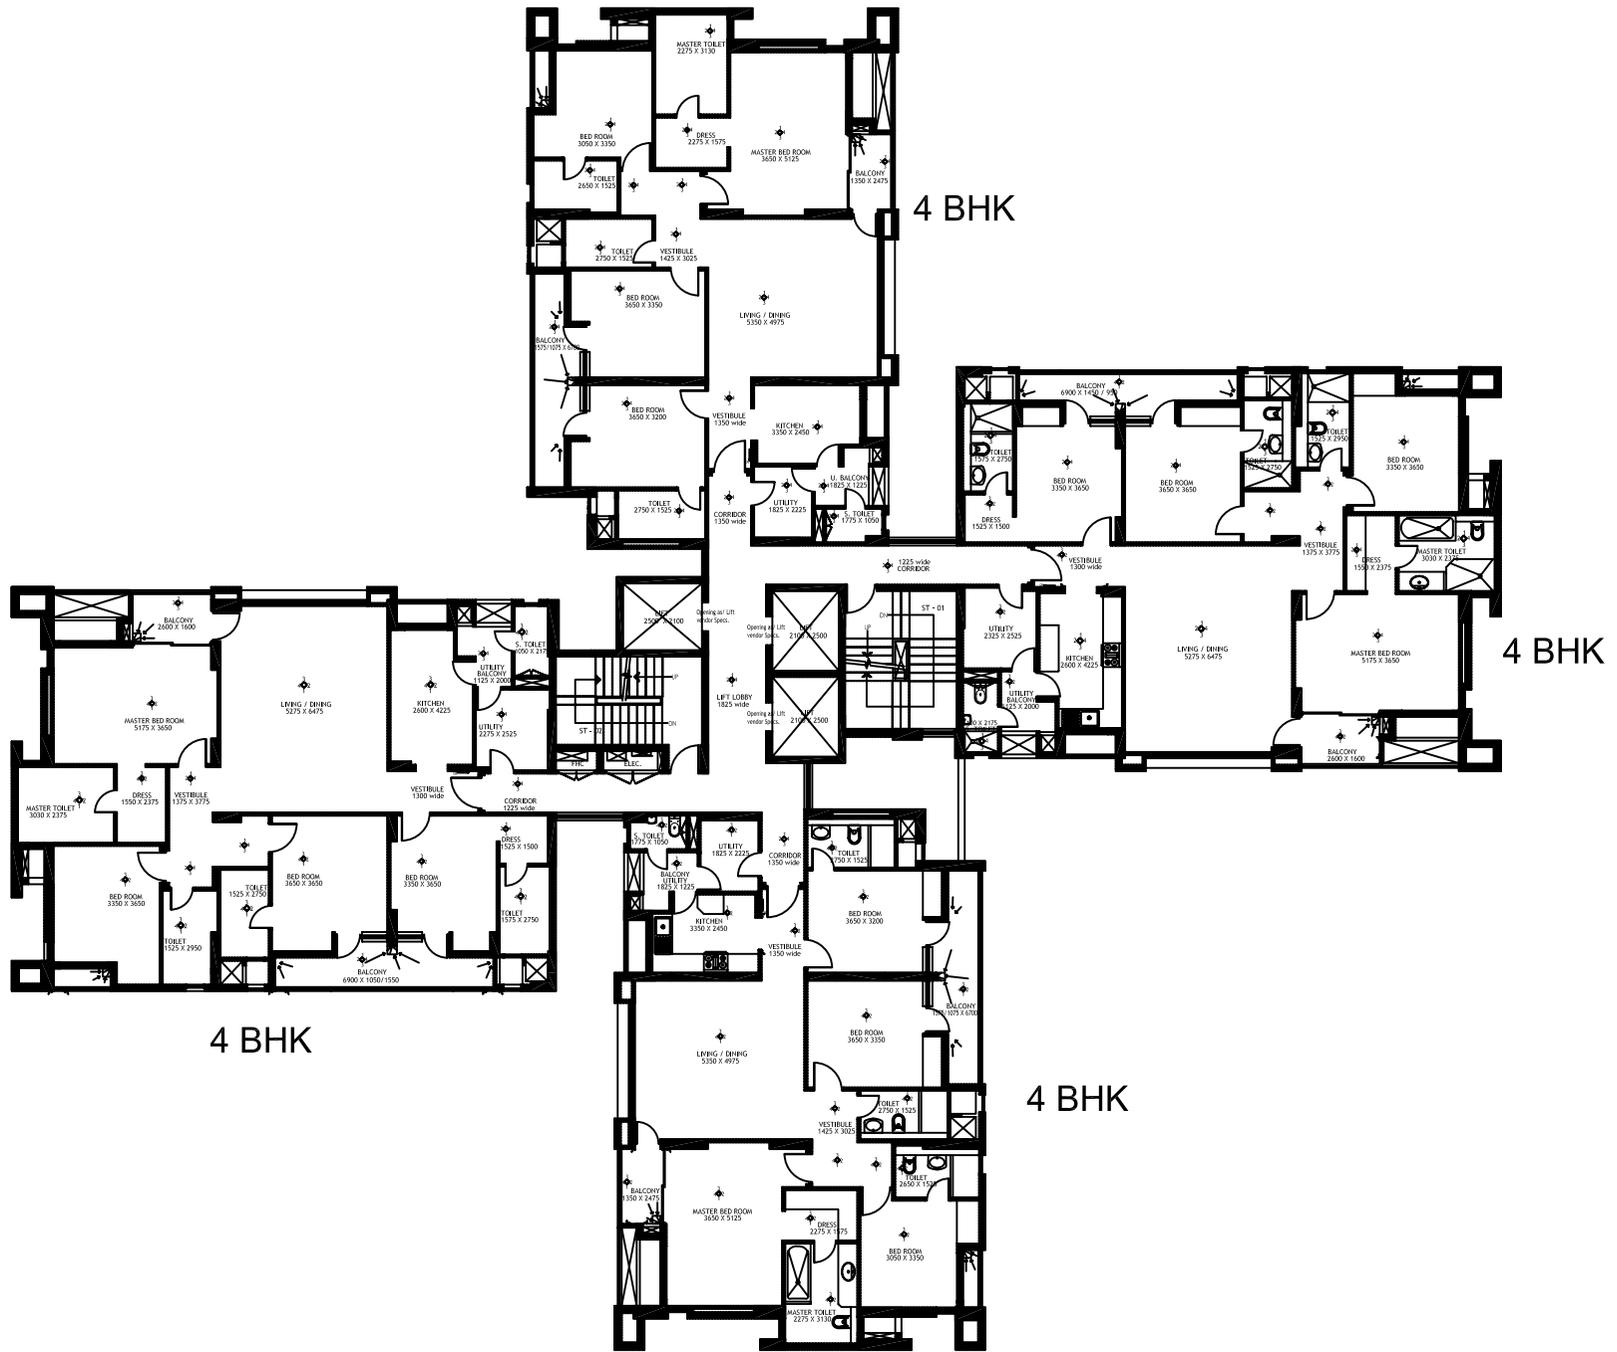

KBA - 19 - TYPICAL FLOOR PLAN

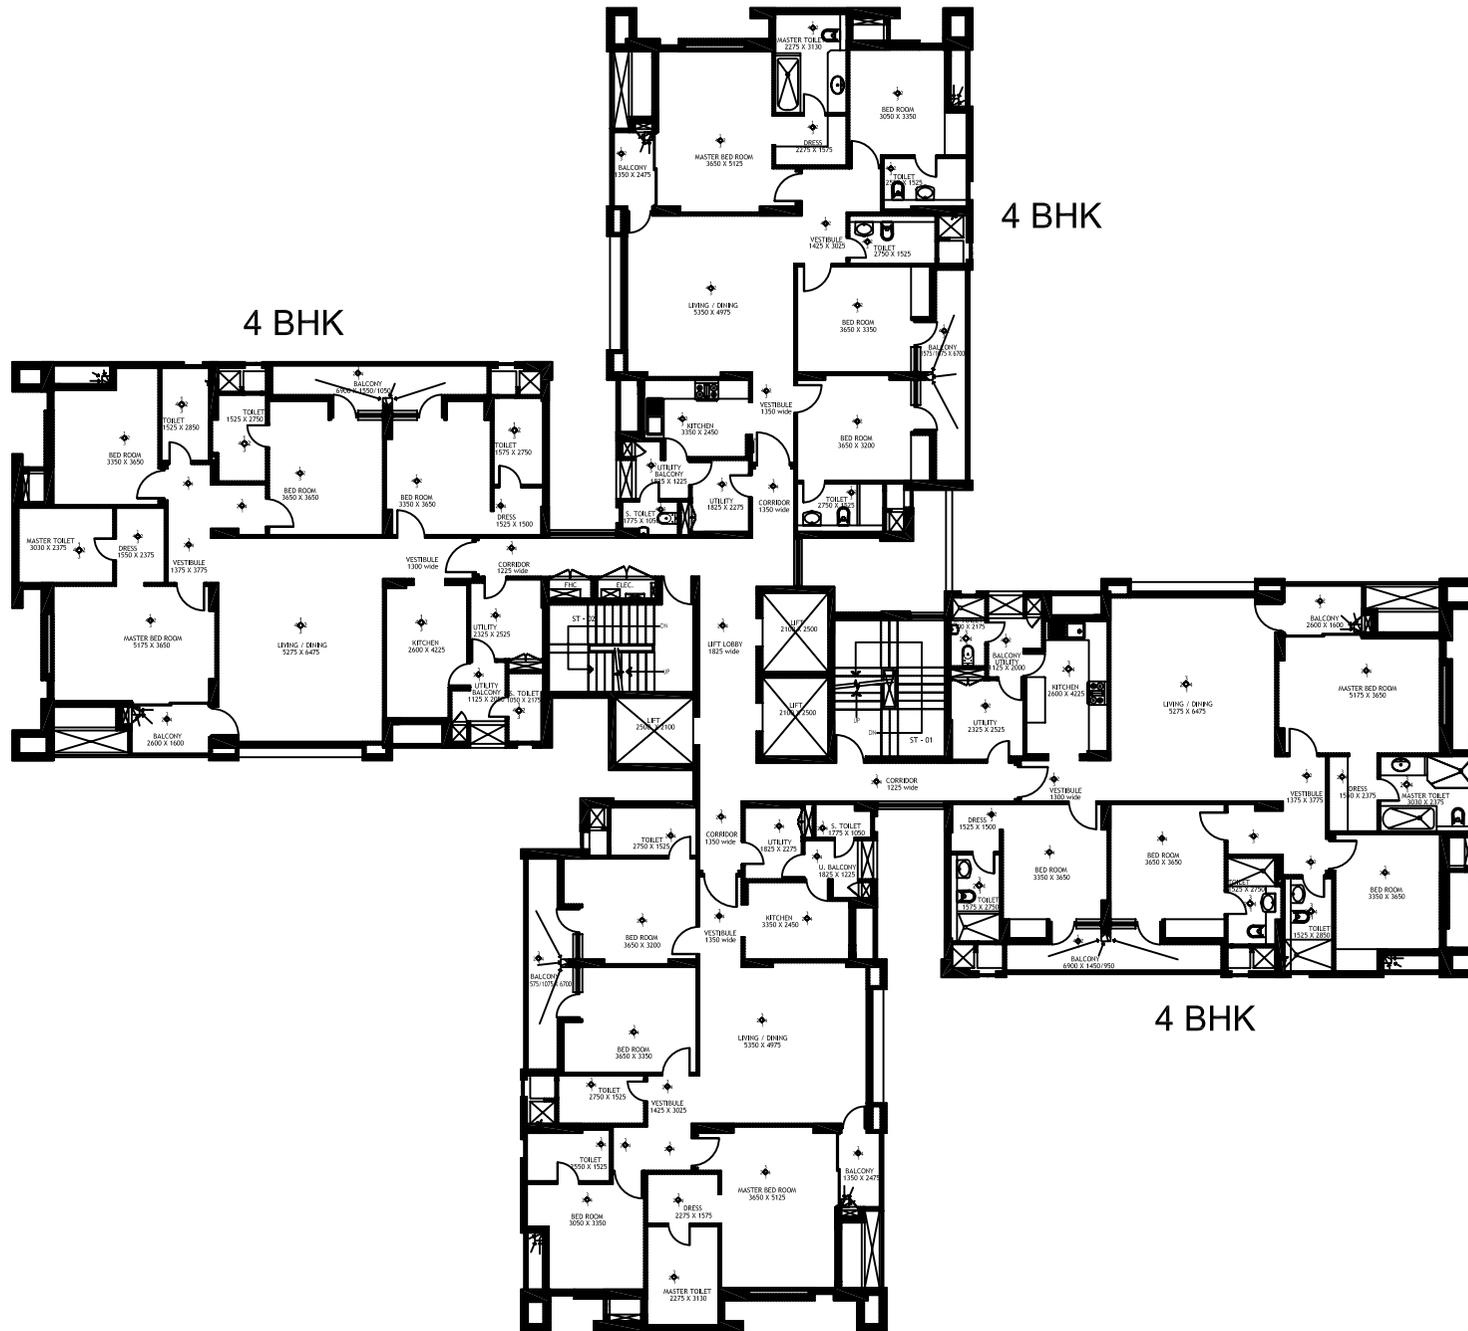


4 BHK

4 BHK

4 BHK

4 BHK

KBA - 20 - TYPICAL FLOOR PLAN

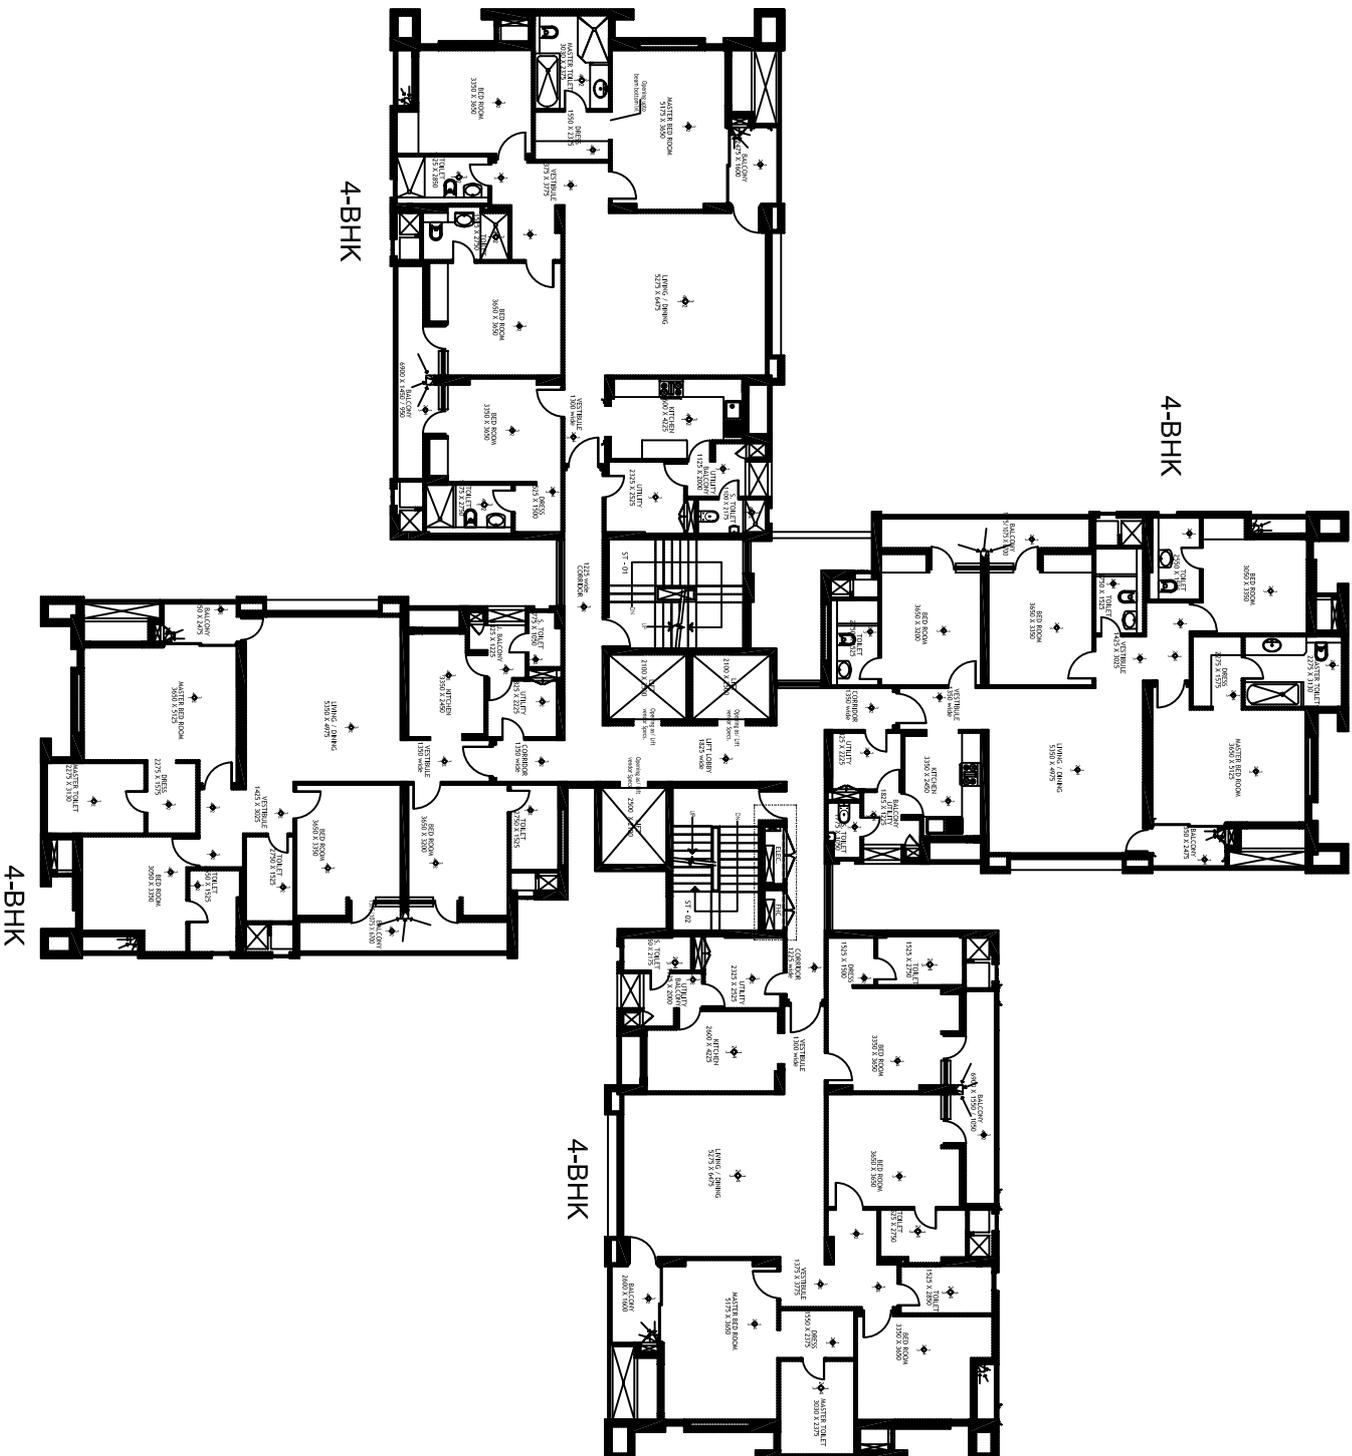

KBA - 22 - TYPICAL FLOOR PLAN