
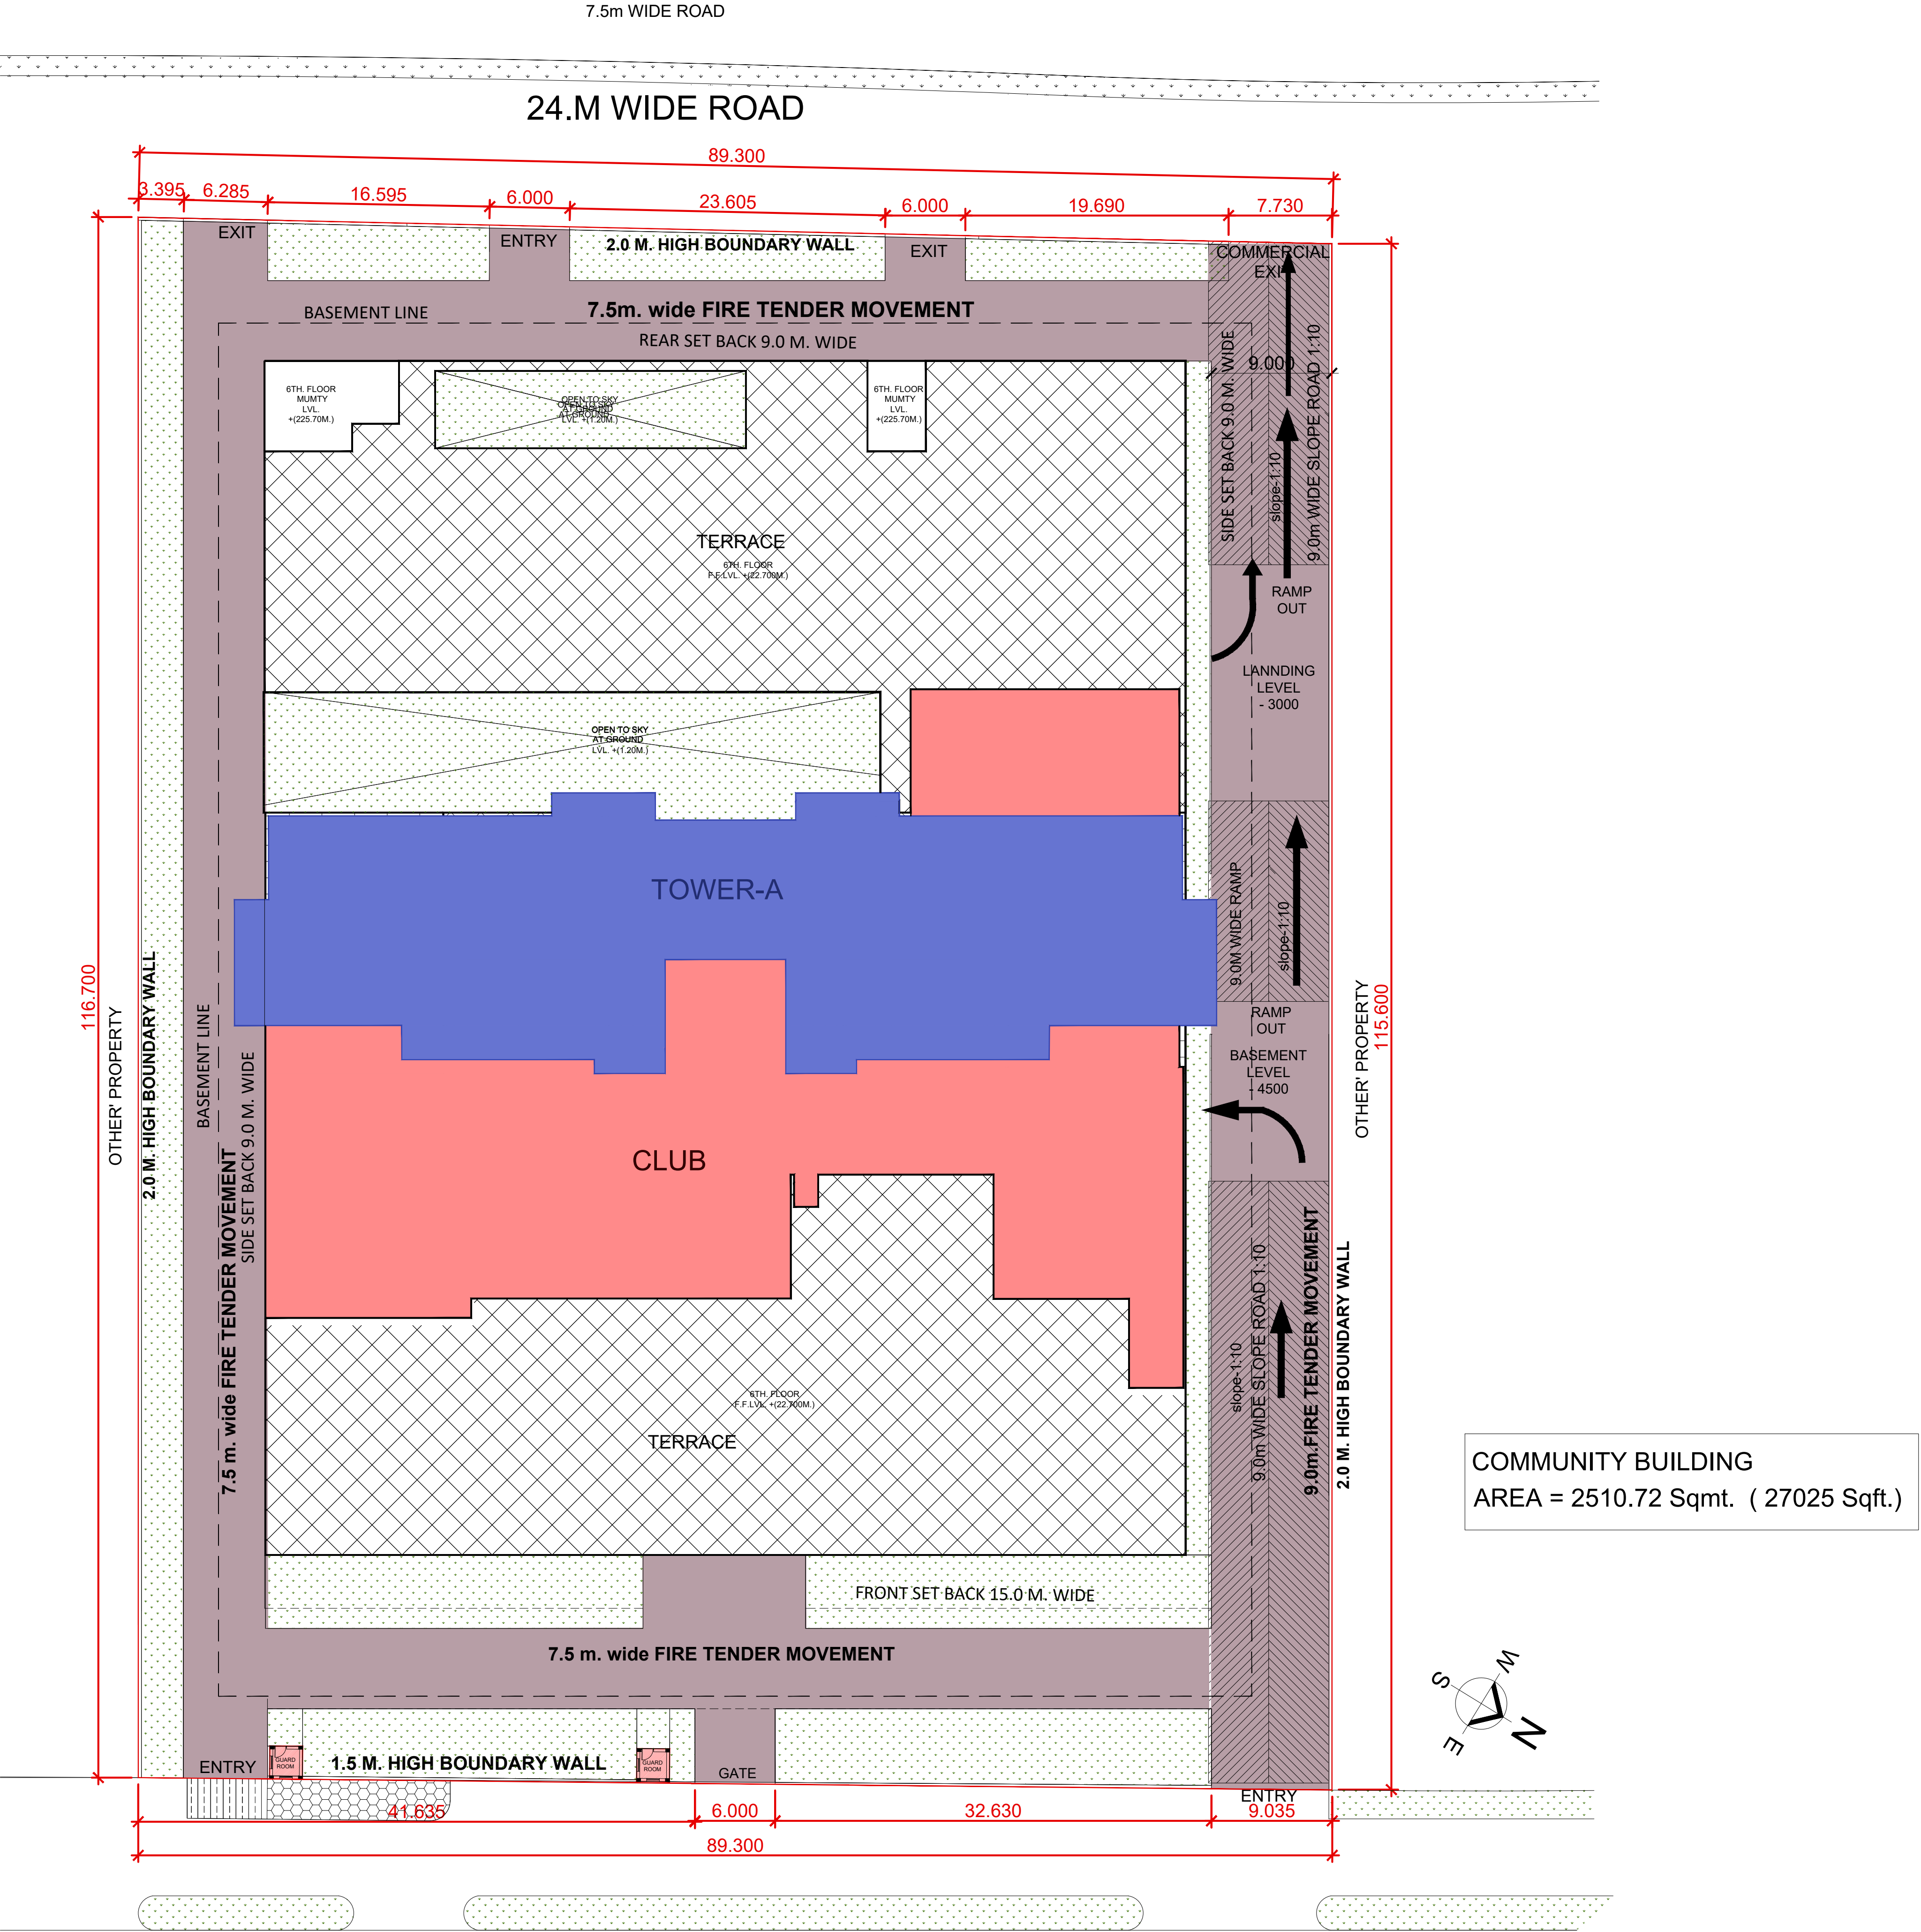


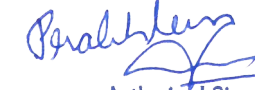

OWNER'S SIGN. For Gulshan Homes And Infrastructure Pvt. Ltd.  Authorised Signatory		
ARCHITECTS SIGN  RAJIV SANDHI ARCHITECT LIC. No.-CA/91/13652		
STRUCTURAL CONSULTANT		
PROJECT PROPOSED PLAN FOR COMMERCIAL PLOT NO.-C3-D,SECTOR - 129 NOIDA FOR GULSHAN HOMES AND INFRASTRUCTURES PVT.LTD		
DRAWING TITLE SITE DEVELOPMENT PLAN		
Scale	1:200	
Date		
SHEET. NO.	DRG. NO.	
JOB. NO		