


GROUND FLOOR PLAN TYPE -A

DRAWING TITLE :-
GROUND FLOOR PLAN ROYAL RESIDENCY

PROJECT :-
BUILDING PLAN FOR MR. SHYAM SINGH RATHORE, BAREILLY.

MONITOR :-

ARCHITECT :-
Ar. Pawan Bhatt
P6/7, BEHIND B.B.L. SCHOOL
AT D.D. PURAM, BAREILLY
MO :- 9837059454

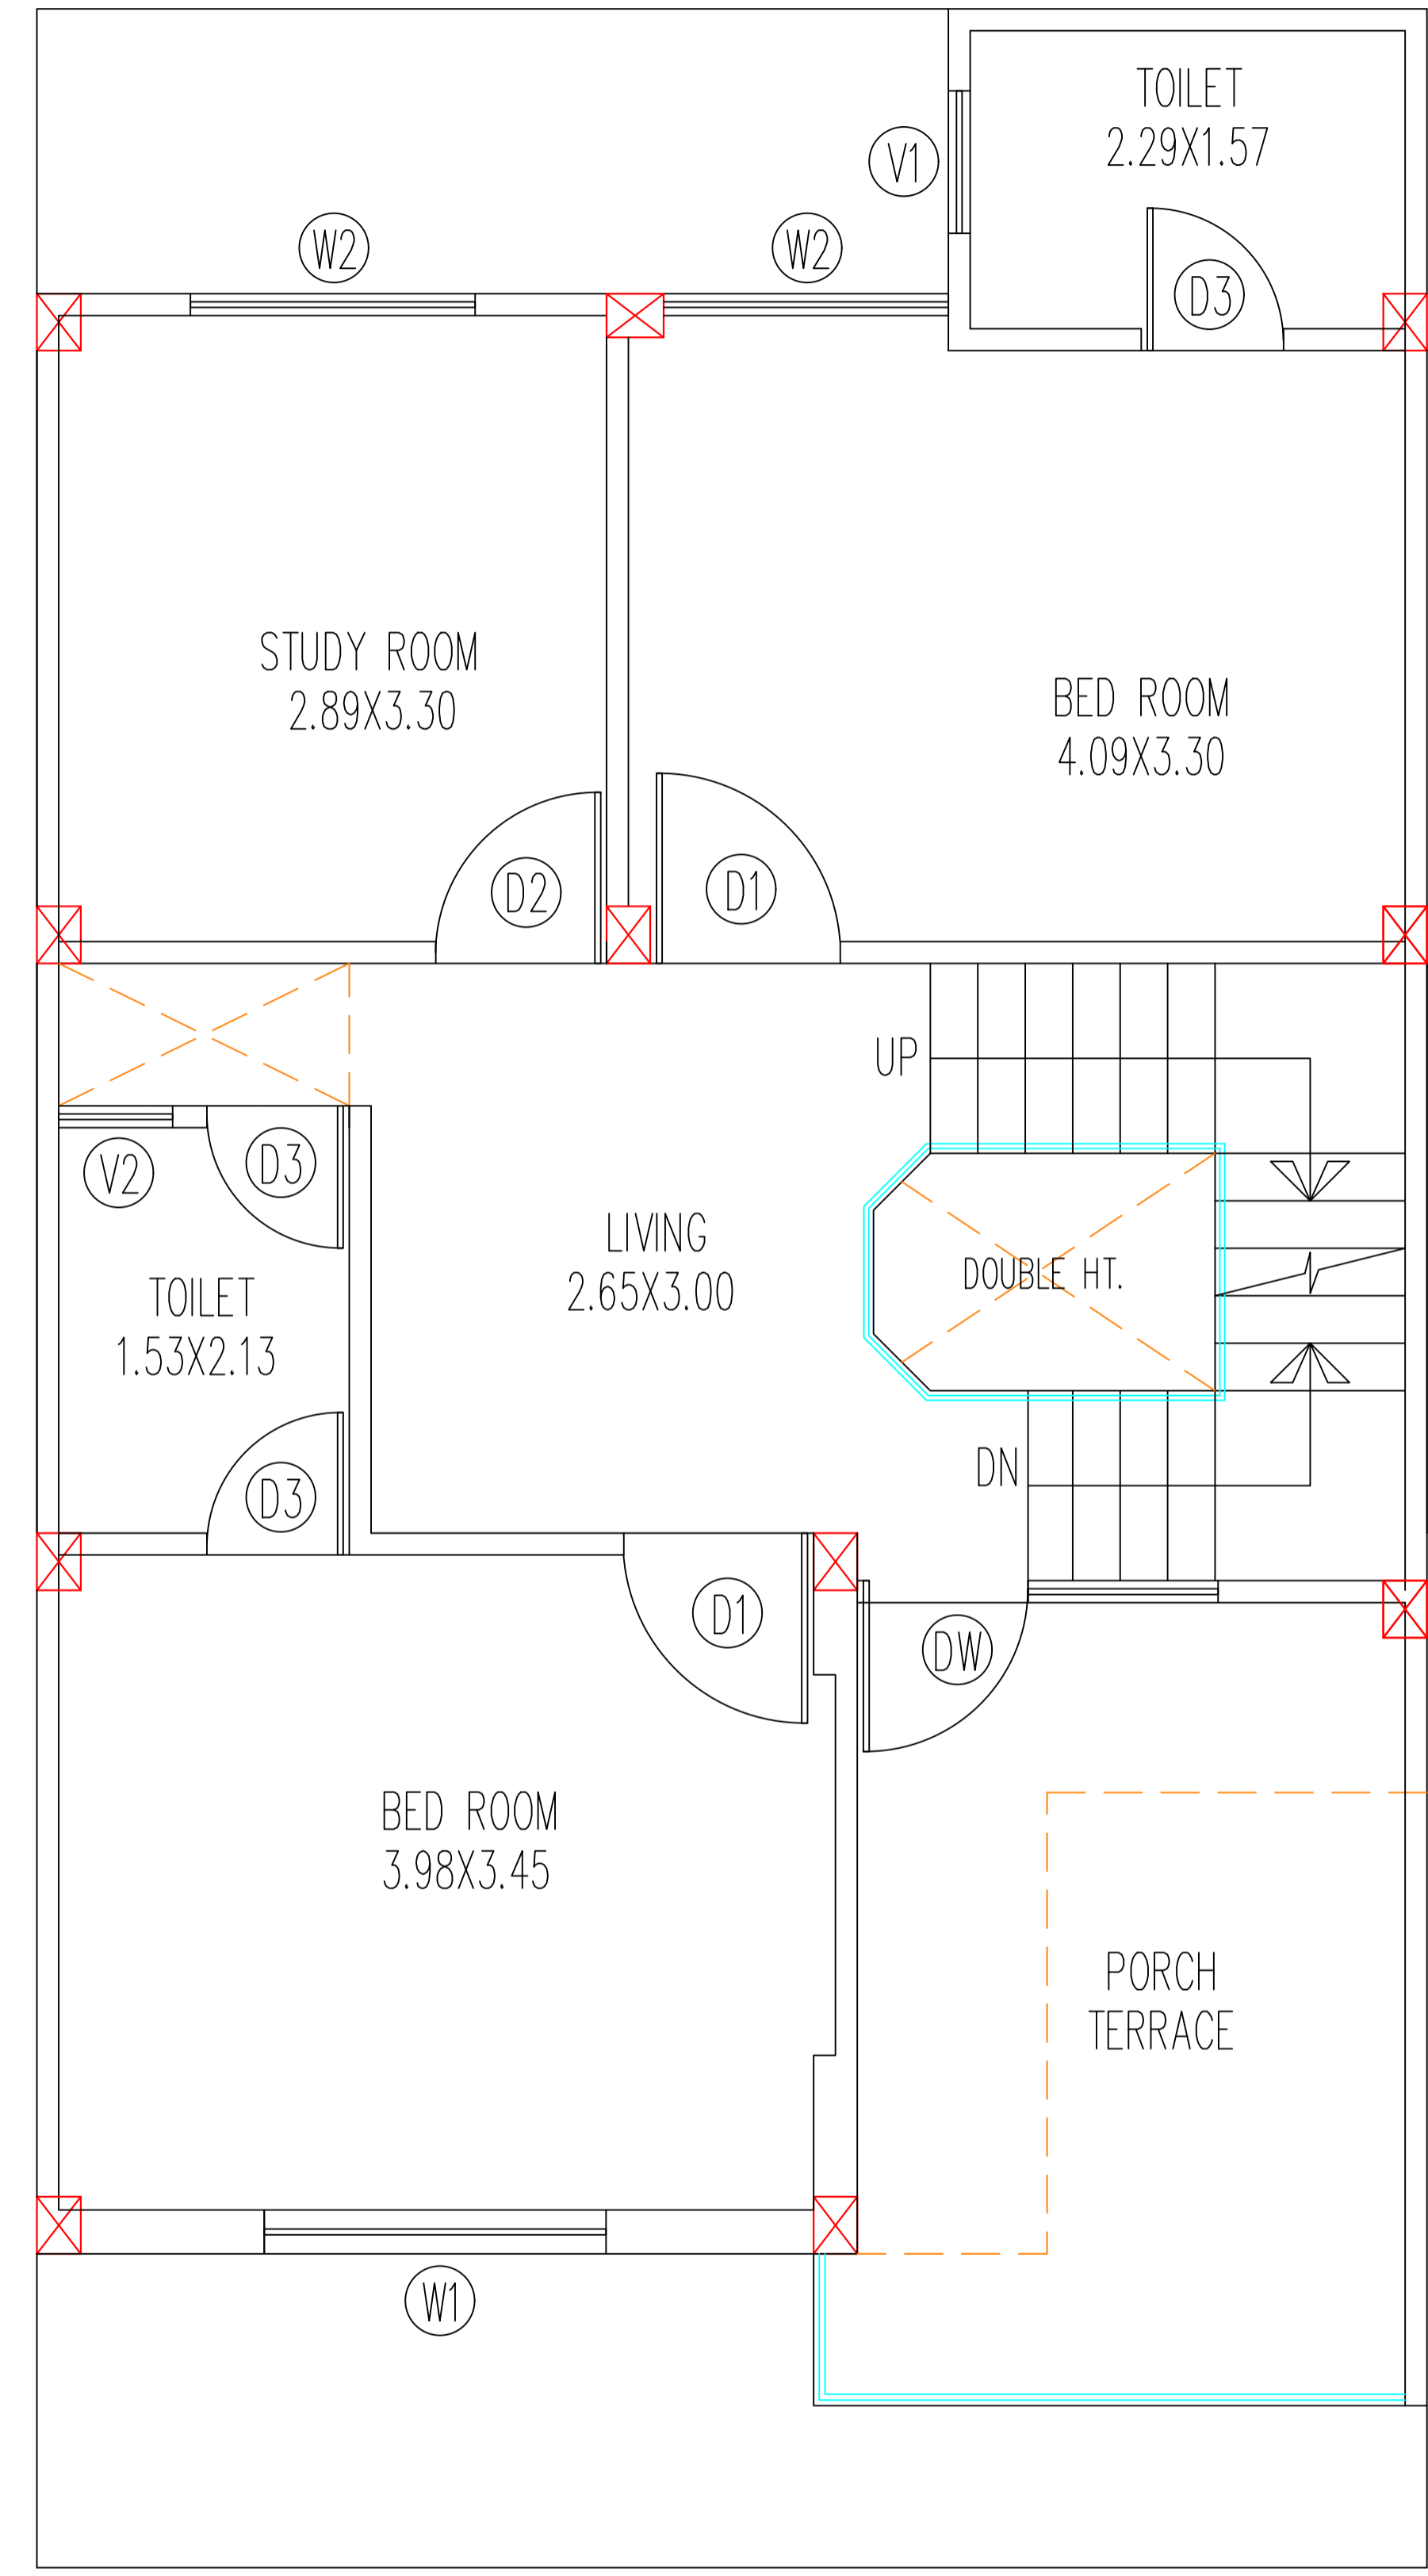


FIRST FLOOR PLAN TYPE -A

DRAWING TITLE :-
FIRST FLOOR PLAN ROYAL RESIDENCY


PROJECT :-
BUILDING PLAN FOR MR. SHYAM SINGH RATHORE, BAREILLY.

MONITOR :-

ARCHITECT :-
Ar. Pawan Bhatt
P6/7, BEHIND B.B.L. SCHOOL
AT D.D. PURAM, BAREILLY
MO :- 9837059454

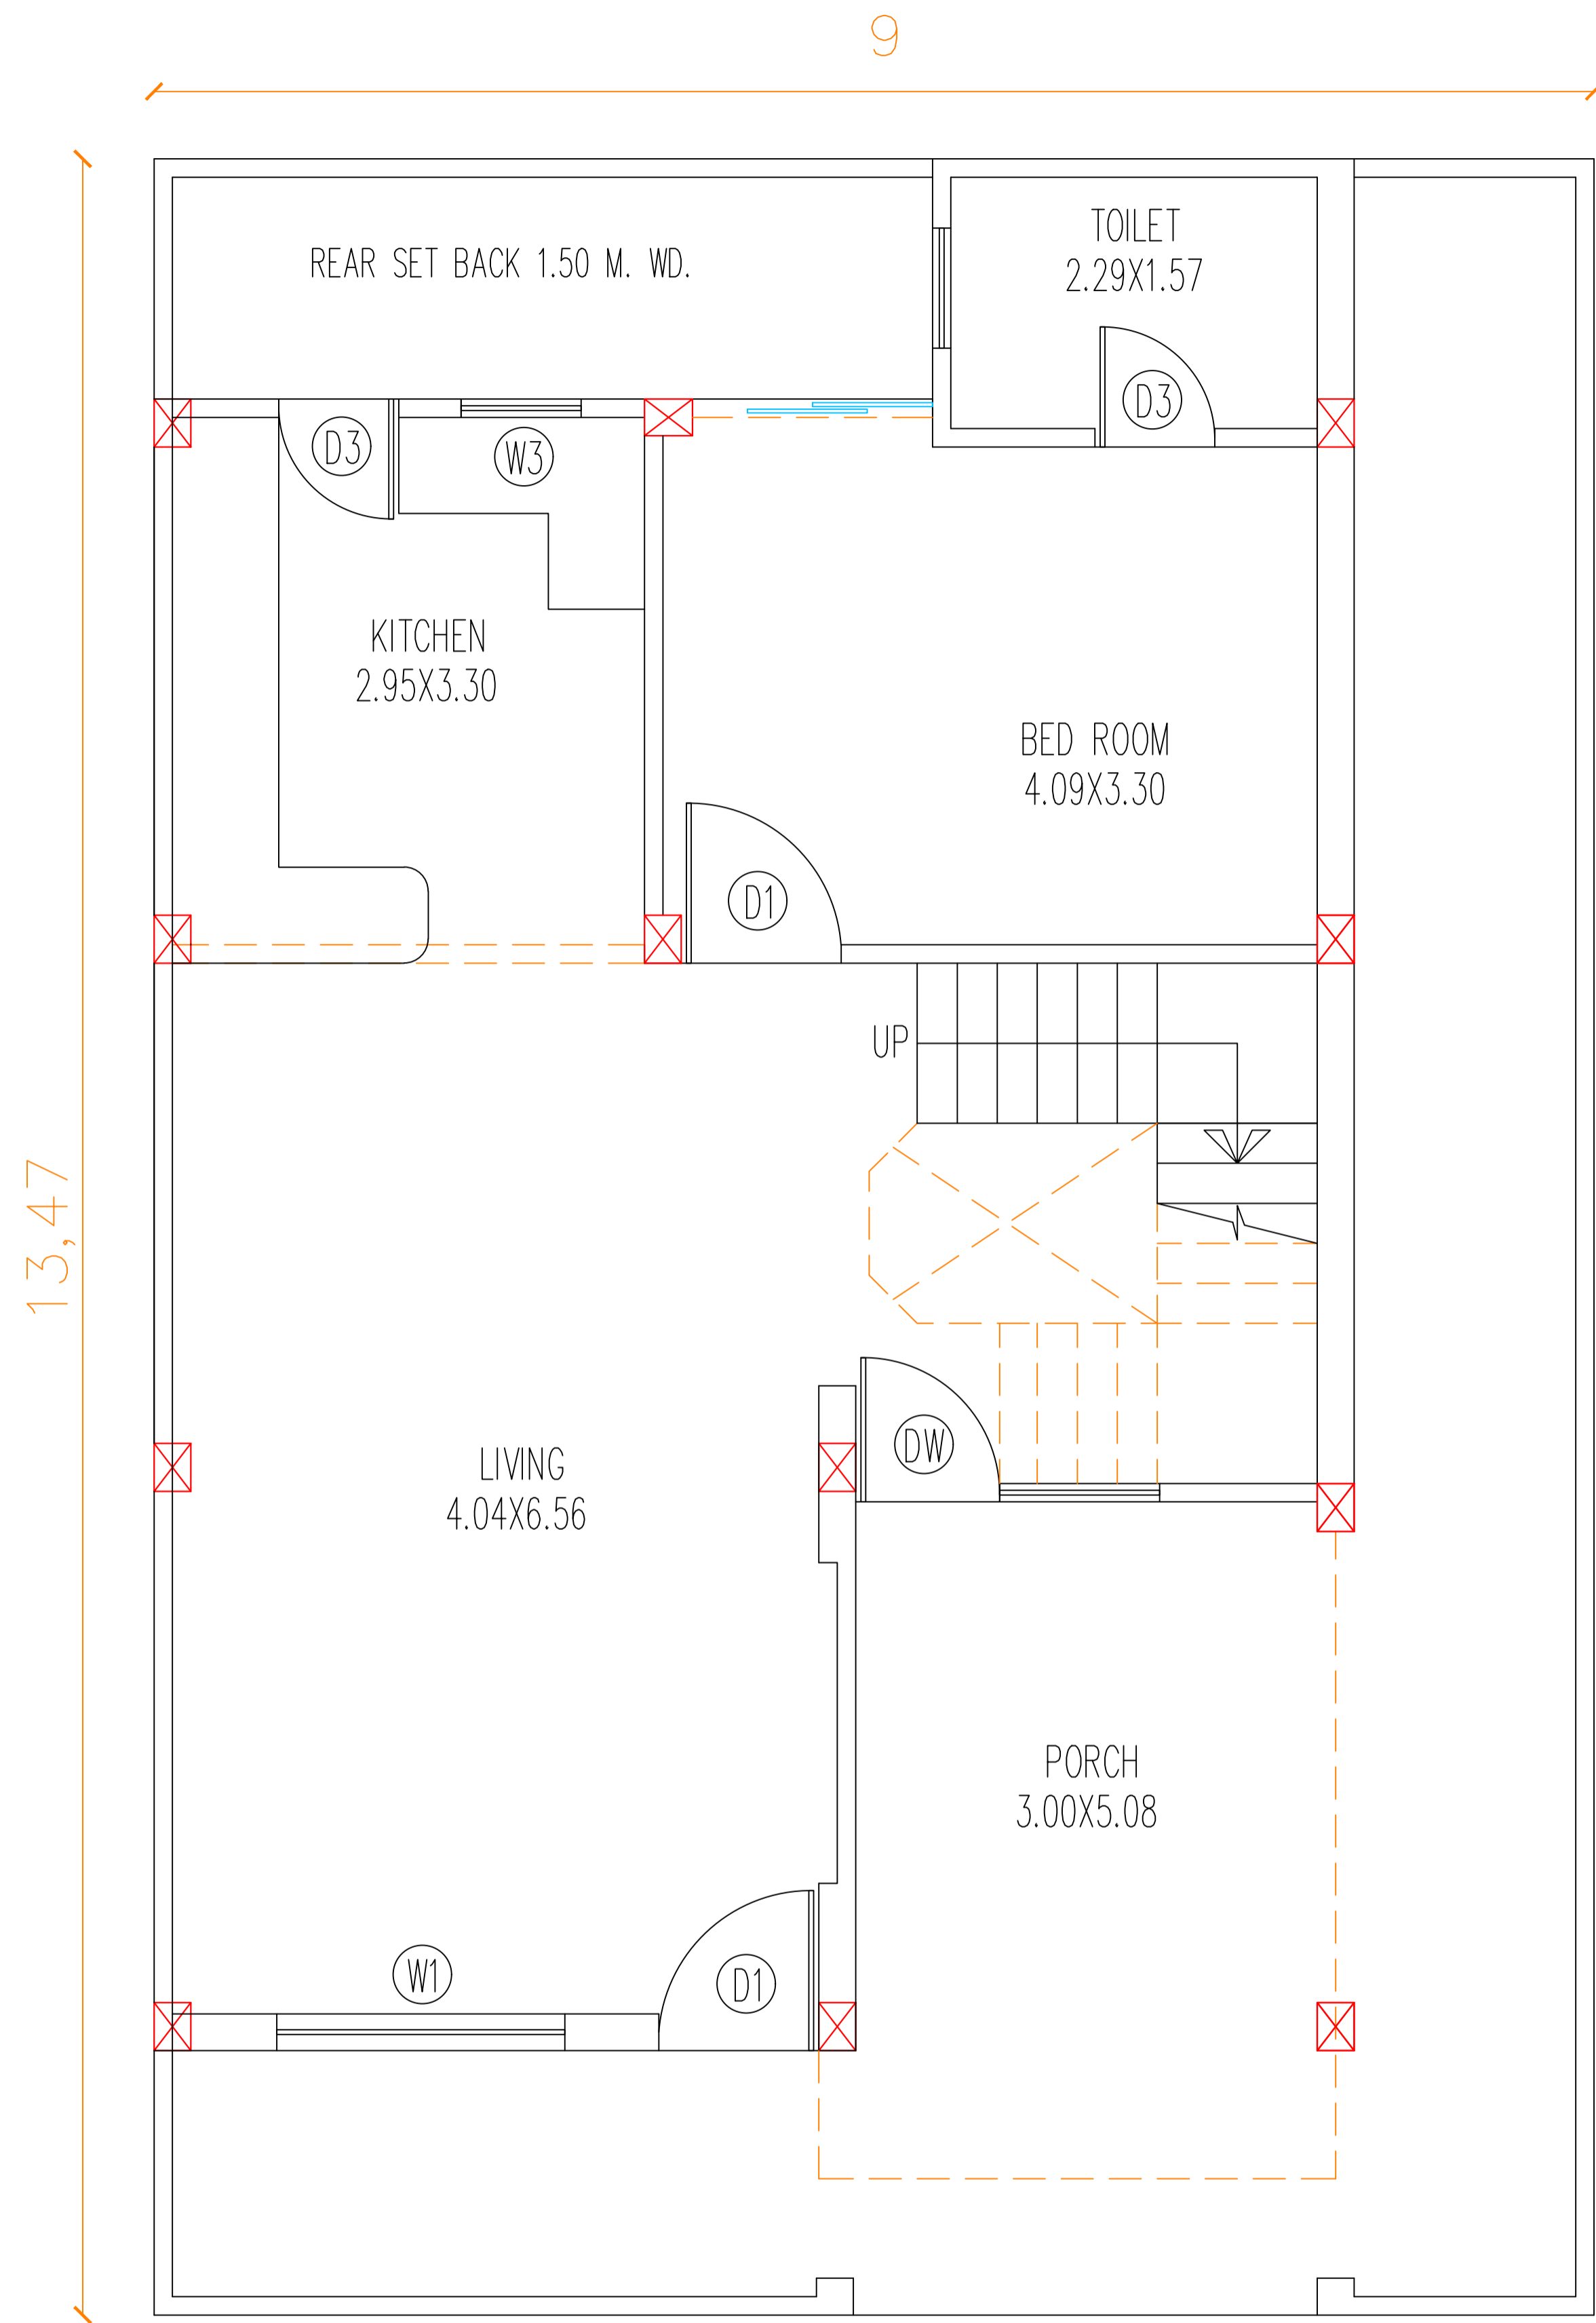

GROUND FLOOR PLAN TYPE -B

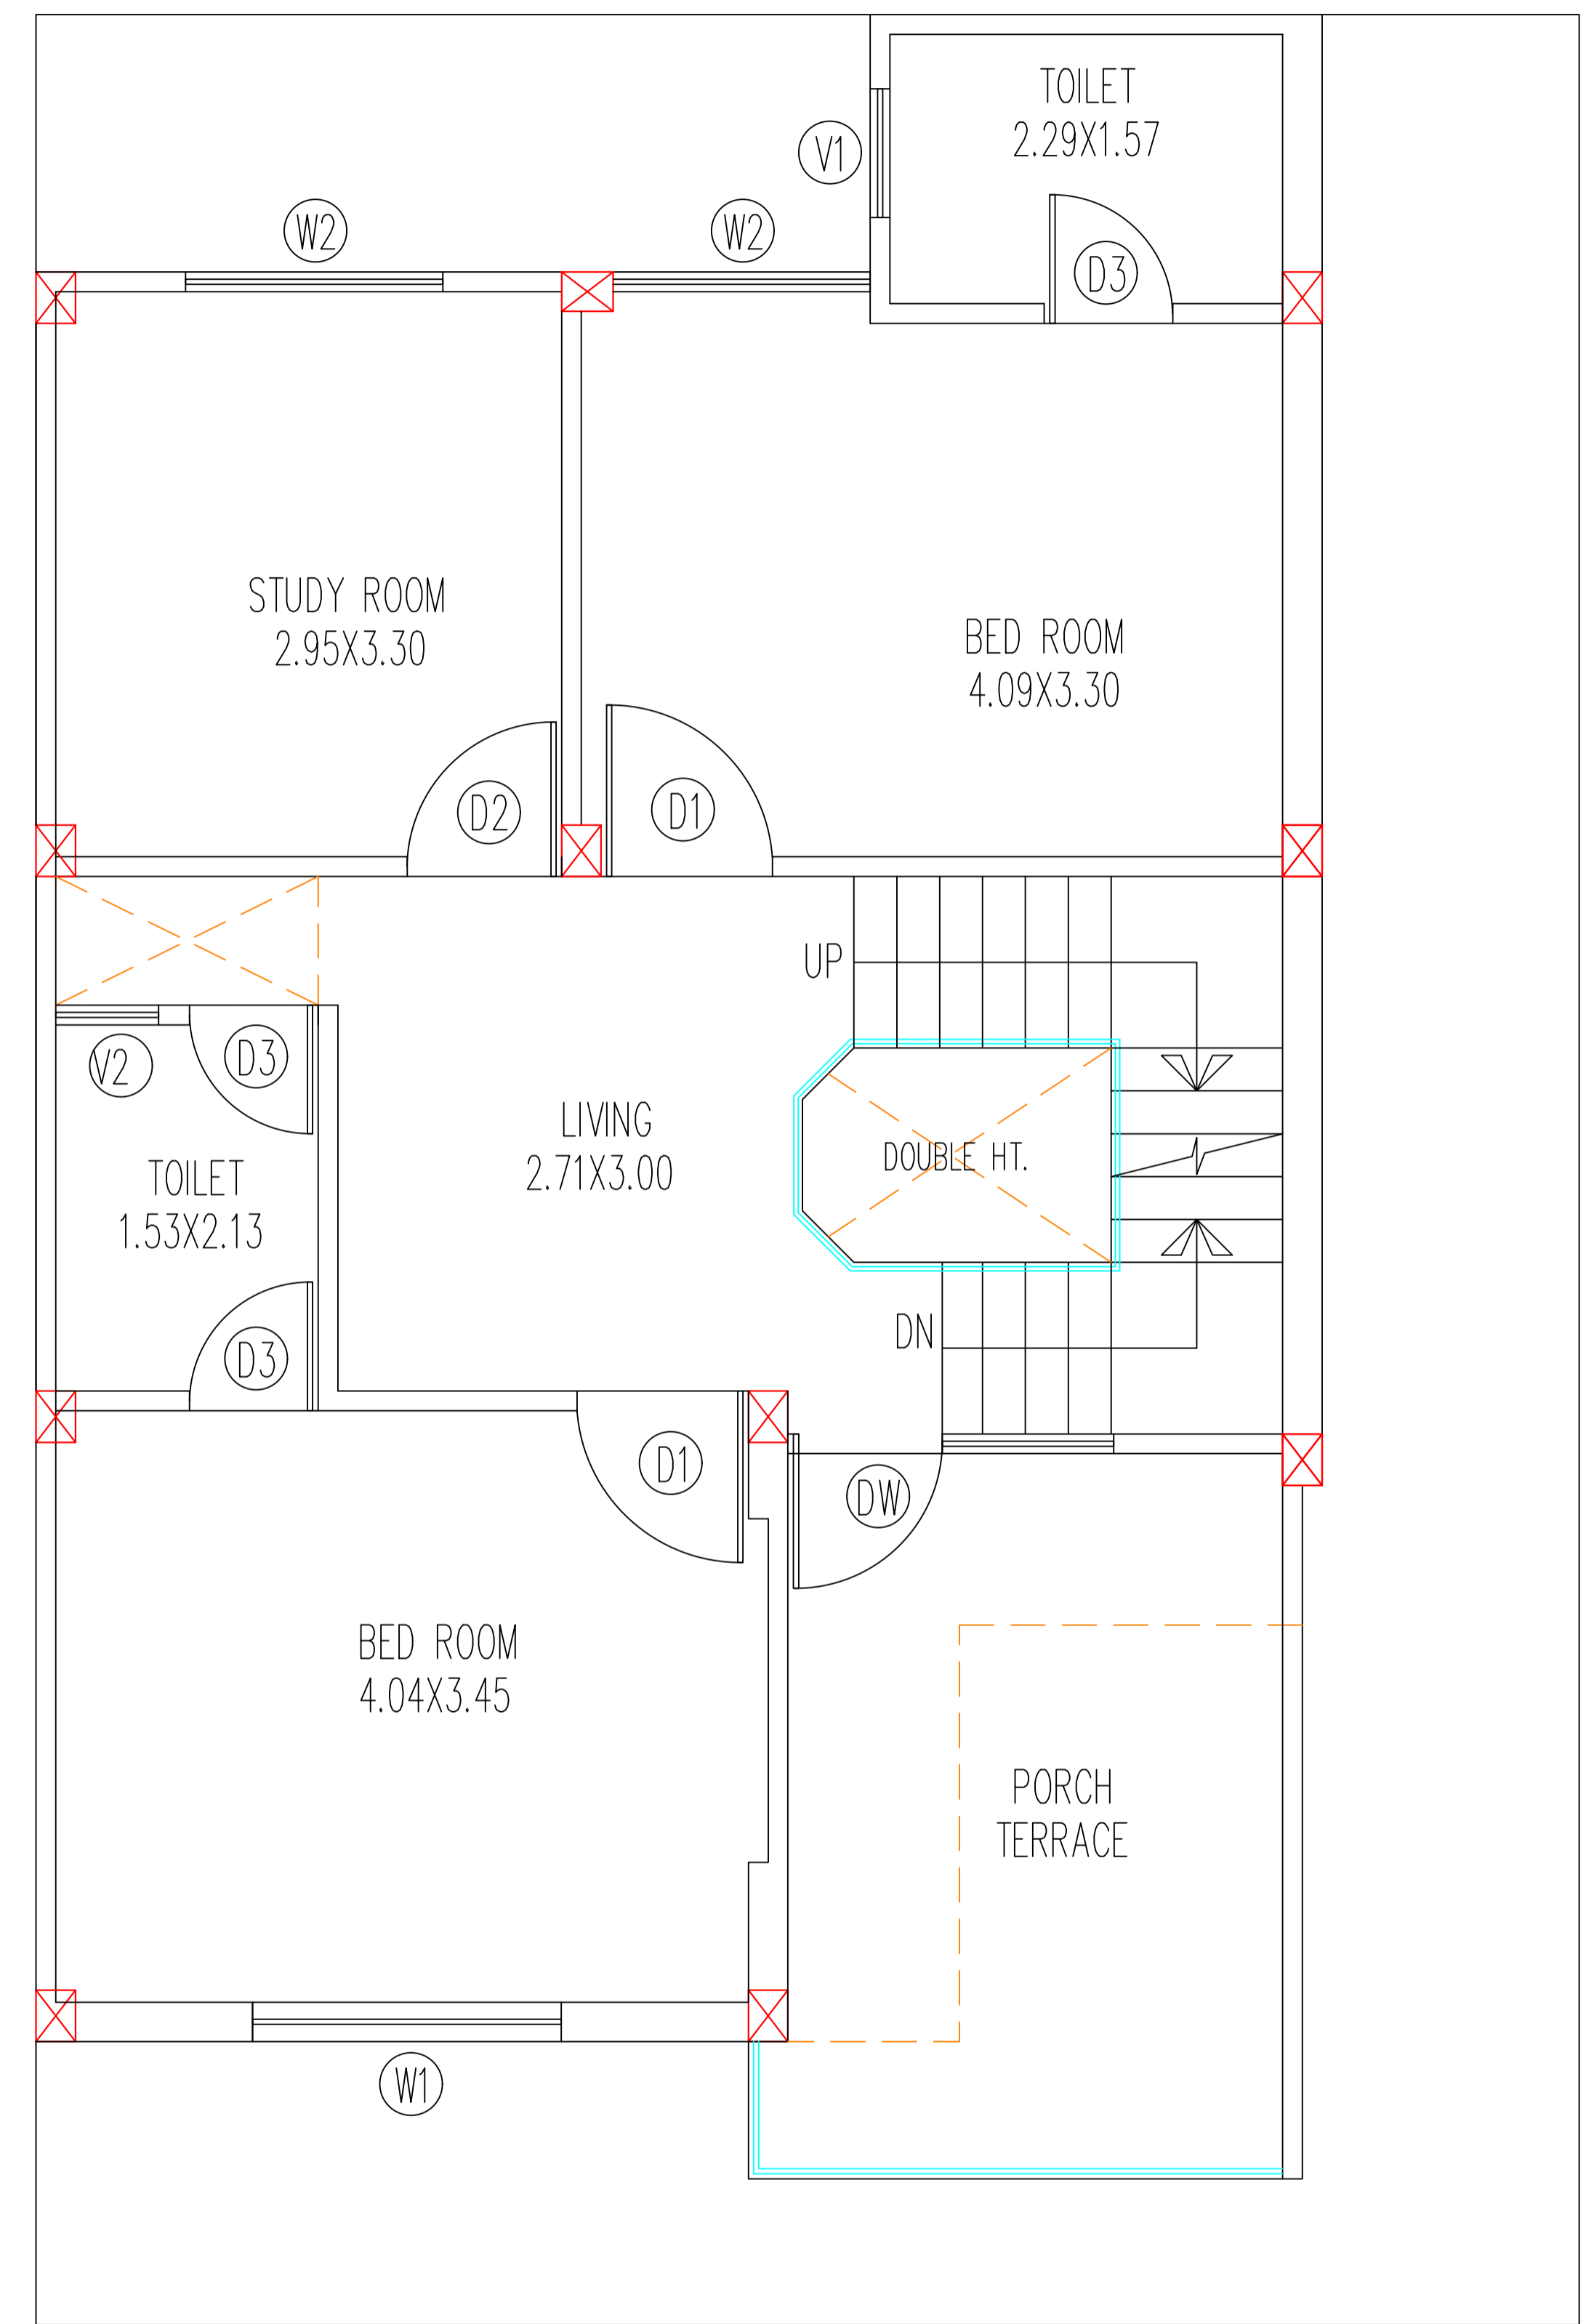

FIRST FLOOR PLAN TYPE -B

DRAWING TITLE :-
GROUND FLOOR PLAN ROYAL RESIDENCY

PROJECT :-
BUILDING PLAN FOR MR. SHYAM SINGH RATHORE, BAREILLY.

NOTES :-

ARCHITECT :-
Ar. Pawan Bhatt
P6/7, BEHIND B.B.L. SCHOOL
AT D.D. PURAM, BAREILLY
MO :- 9837059454

DRAWING TITLE :-
FIRST FLOOR PLAN ROYAL RESIDENCY

PROJECT :-
BUILDING PLAN FOR MR. SHYAM SINGH RATHORE, BAREILLY.

NOTES :-

ARCHITECT :-
Ar. Pawan Bhatt
P6/7, BEHIND B.B.L. SCHOOL
AT D.D. PURAM, BAREILLY
MO :- 9837059454

