
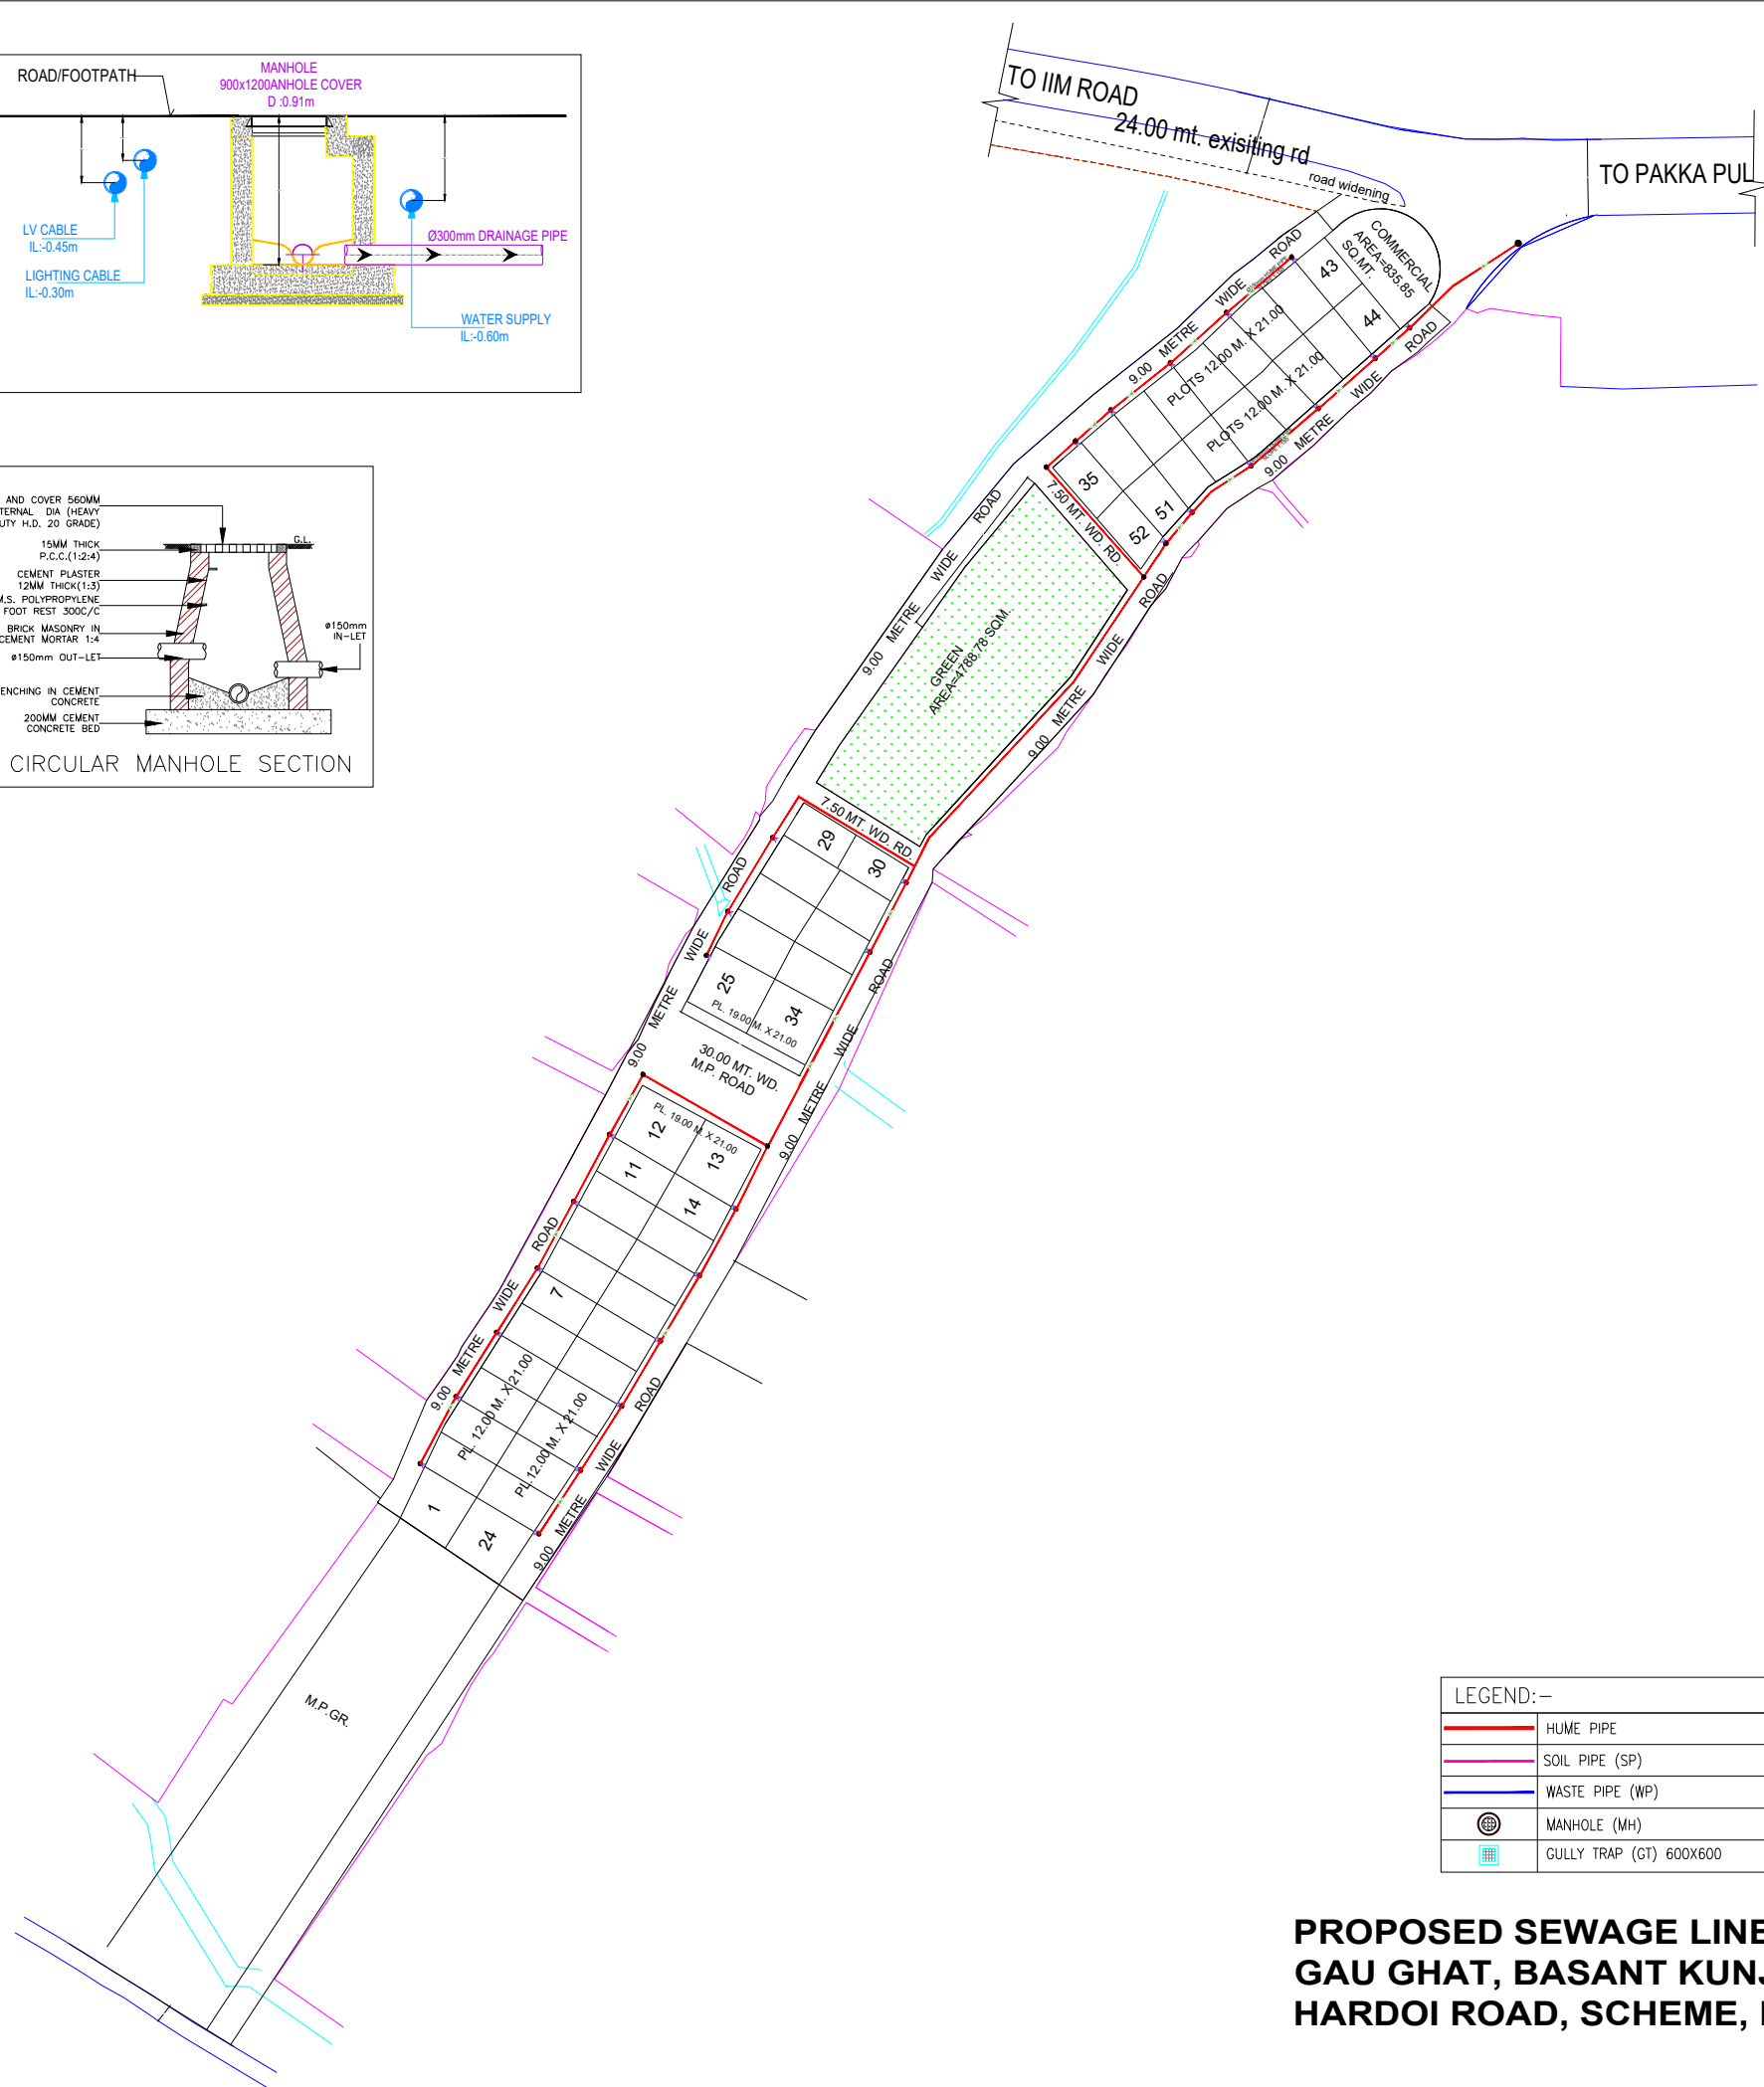


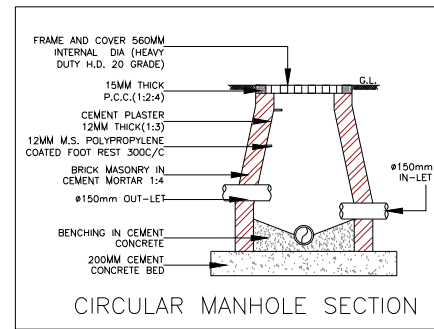

MAP APPROVAL DATE: 25/01/2025
MAP VALIDITY: 25/01/2025 - 24/01/2030 , EXTENDABLE UP TO 3 MORE
YEARS AS PER BYE LAWS. IN NEED OF FURTHER EXTENSION THE TIME
PERIOD WILL BE APPROVED IN THE BOARD MEETING.

S.N.	PLOT SIZE	AREA (IN SQM.)	NOS.
1.	12.00 M. X 21.00 M.	252.00	48
1.	19.00 M. X 21.00 M.	399.00	4

S.N.	PARTICULARS	AREA(IN SQM.)	%AGE
1.	TOTAL AREA	30469.40	
2.	MASTER PLAN ROAD AREA	1261.89	
3.	NET AREA	29207.51	
4.	PLOT AREA	13692	46.87 %
5.	COMMERCIAL AREA	835.85	02.86 %
6.	GREEN AREA	4788.78	16.39 %
7.	ROAD AREA	9890.37	33.86 %

LUKCNOW DEVELOPMENT AUTHORITY



C.T.P. SECY.

V.C.

**PROPOSED SEWAGE LINE PLAN OF
GAU GHAT, BASANT KUNJ,
HARDOI ROAD, SCHEME, LUCKNOW.**