

LAYOUT PLAN OF E.W.S. FLATS AT DALIBAGH ON ARAZI NO.-93, JIYAMAU, LUCKNOW

DETAIL OF E.W.S. FLATS:-

TOTAL NO. OF BLOCKS-	03
UNITS IN BLOCK-1	- 56
UNITS IN BLOCK-2	- 16
TOTAL NO. OF UNITS	- 72

AREA STATEMENT



S.NO.	PARTICULARS	AREA (IN SQM.)	PERCENTAGE
1	TOTAL AREA OF SCHEME	2321.54 SQM.	100%
2	AREA UNDER EWS BLOCKS	732.67 SQM.	31.56%
3	AREA UNDER PATH, OPEN & SET BACK	1588.87 SQM.	68.44%

NOTES:-






1-THESE LAYOUT PLAN HAS BEEN PREPARED ON THE BASIS OF SURVEY PLAN GIVEN BY E.E. ZONE-06 BY EMAIL ON DATED 06.07.2023


1-THESE LAYOUT PLAN HAS BEEN PREPARED FOR SITE VERIFICATION ONLY

TENTATIVE

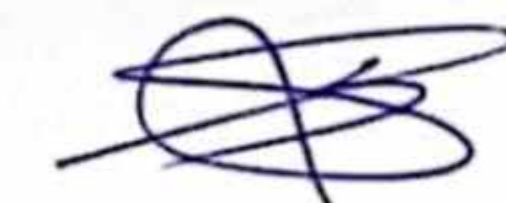R E V I S I O N		
DRG. NO.:-	LAYOUT/EWS/1/DALIBAGH/24	  NOT TO SCALE
DATE:-		
DEALT BY:-		
CHECKED BY:-		

LUCKNOW DEVELOPMENT AUTHORITY

 J.E.  A.E.  E.E.	 J.E. (Electrical)  A.E. (Electrical) E.E. (Electrical)
---	--

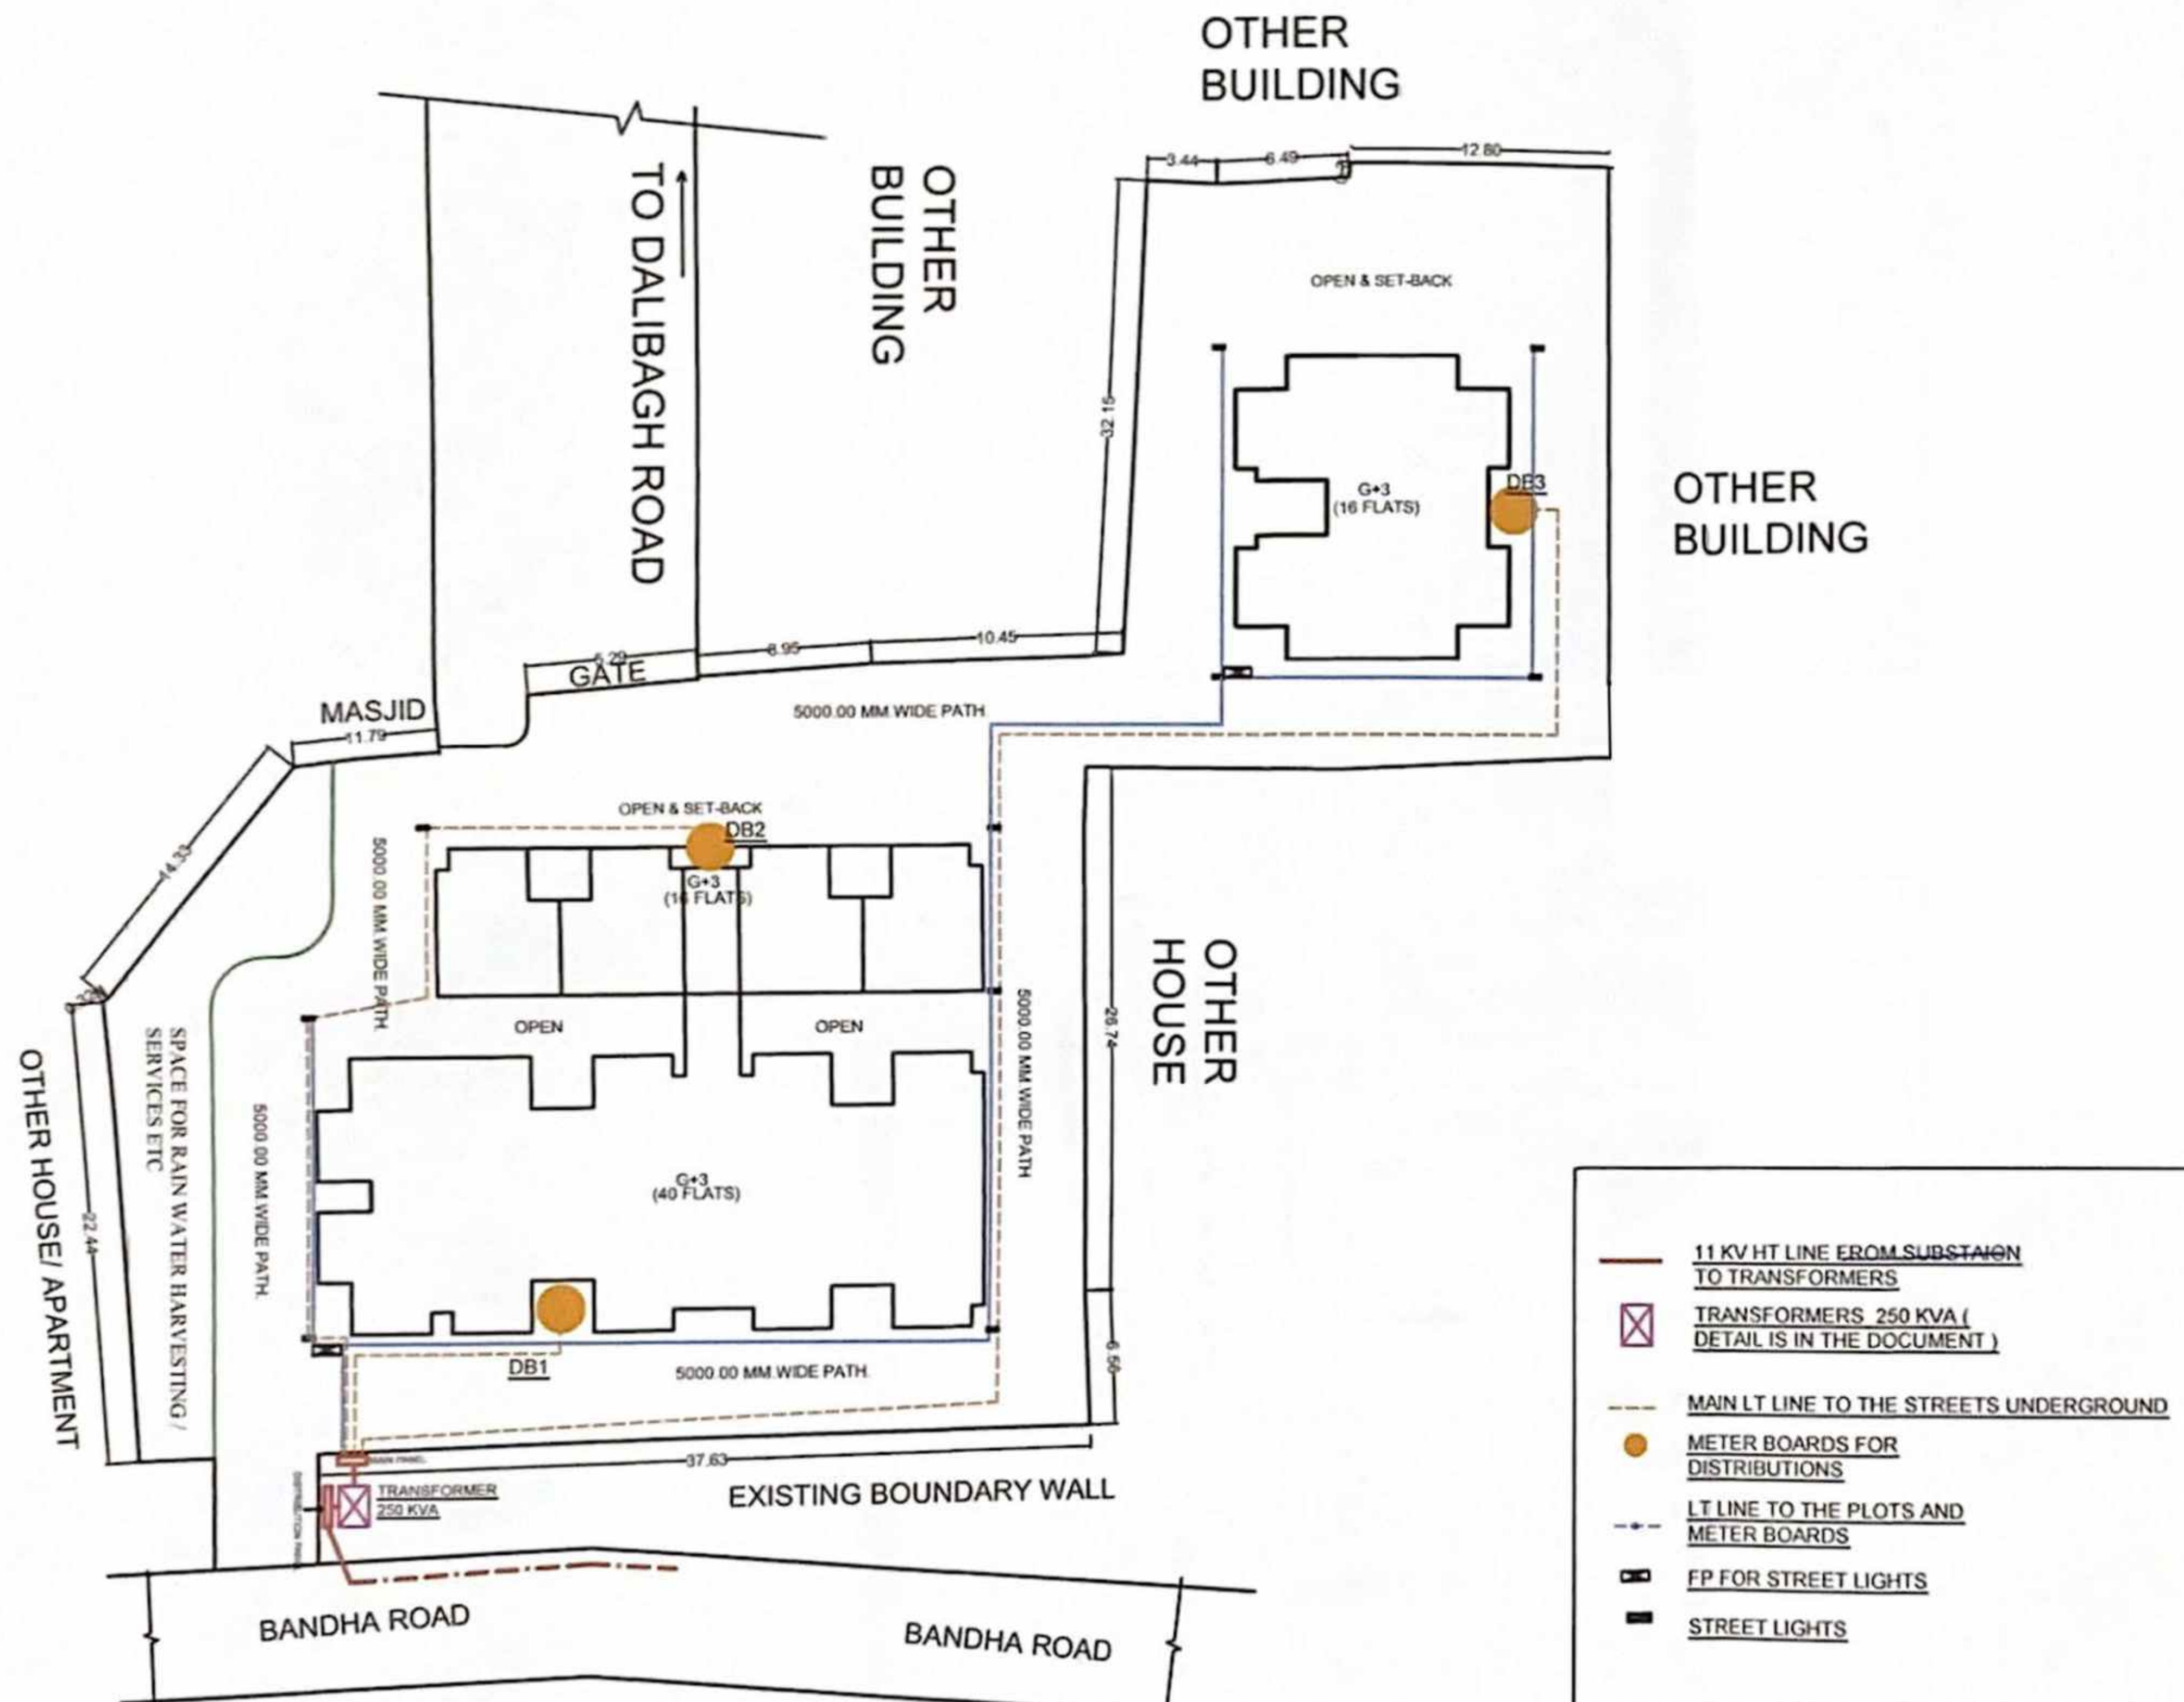

AR. ADITYA KUSHWAHA
CA/2015/71428