


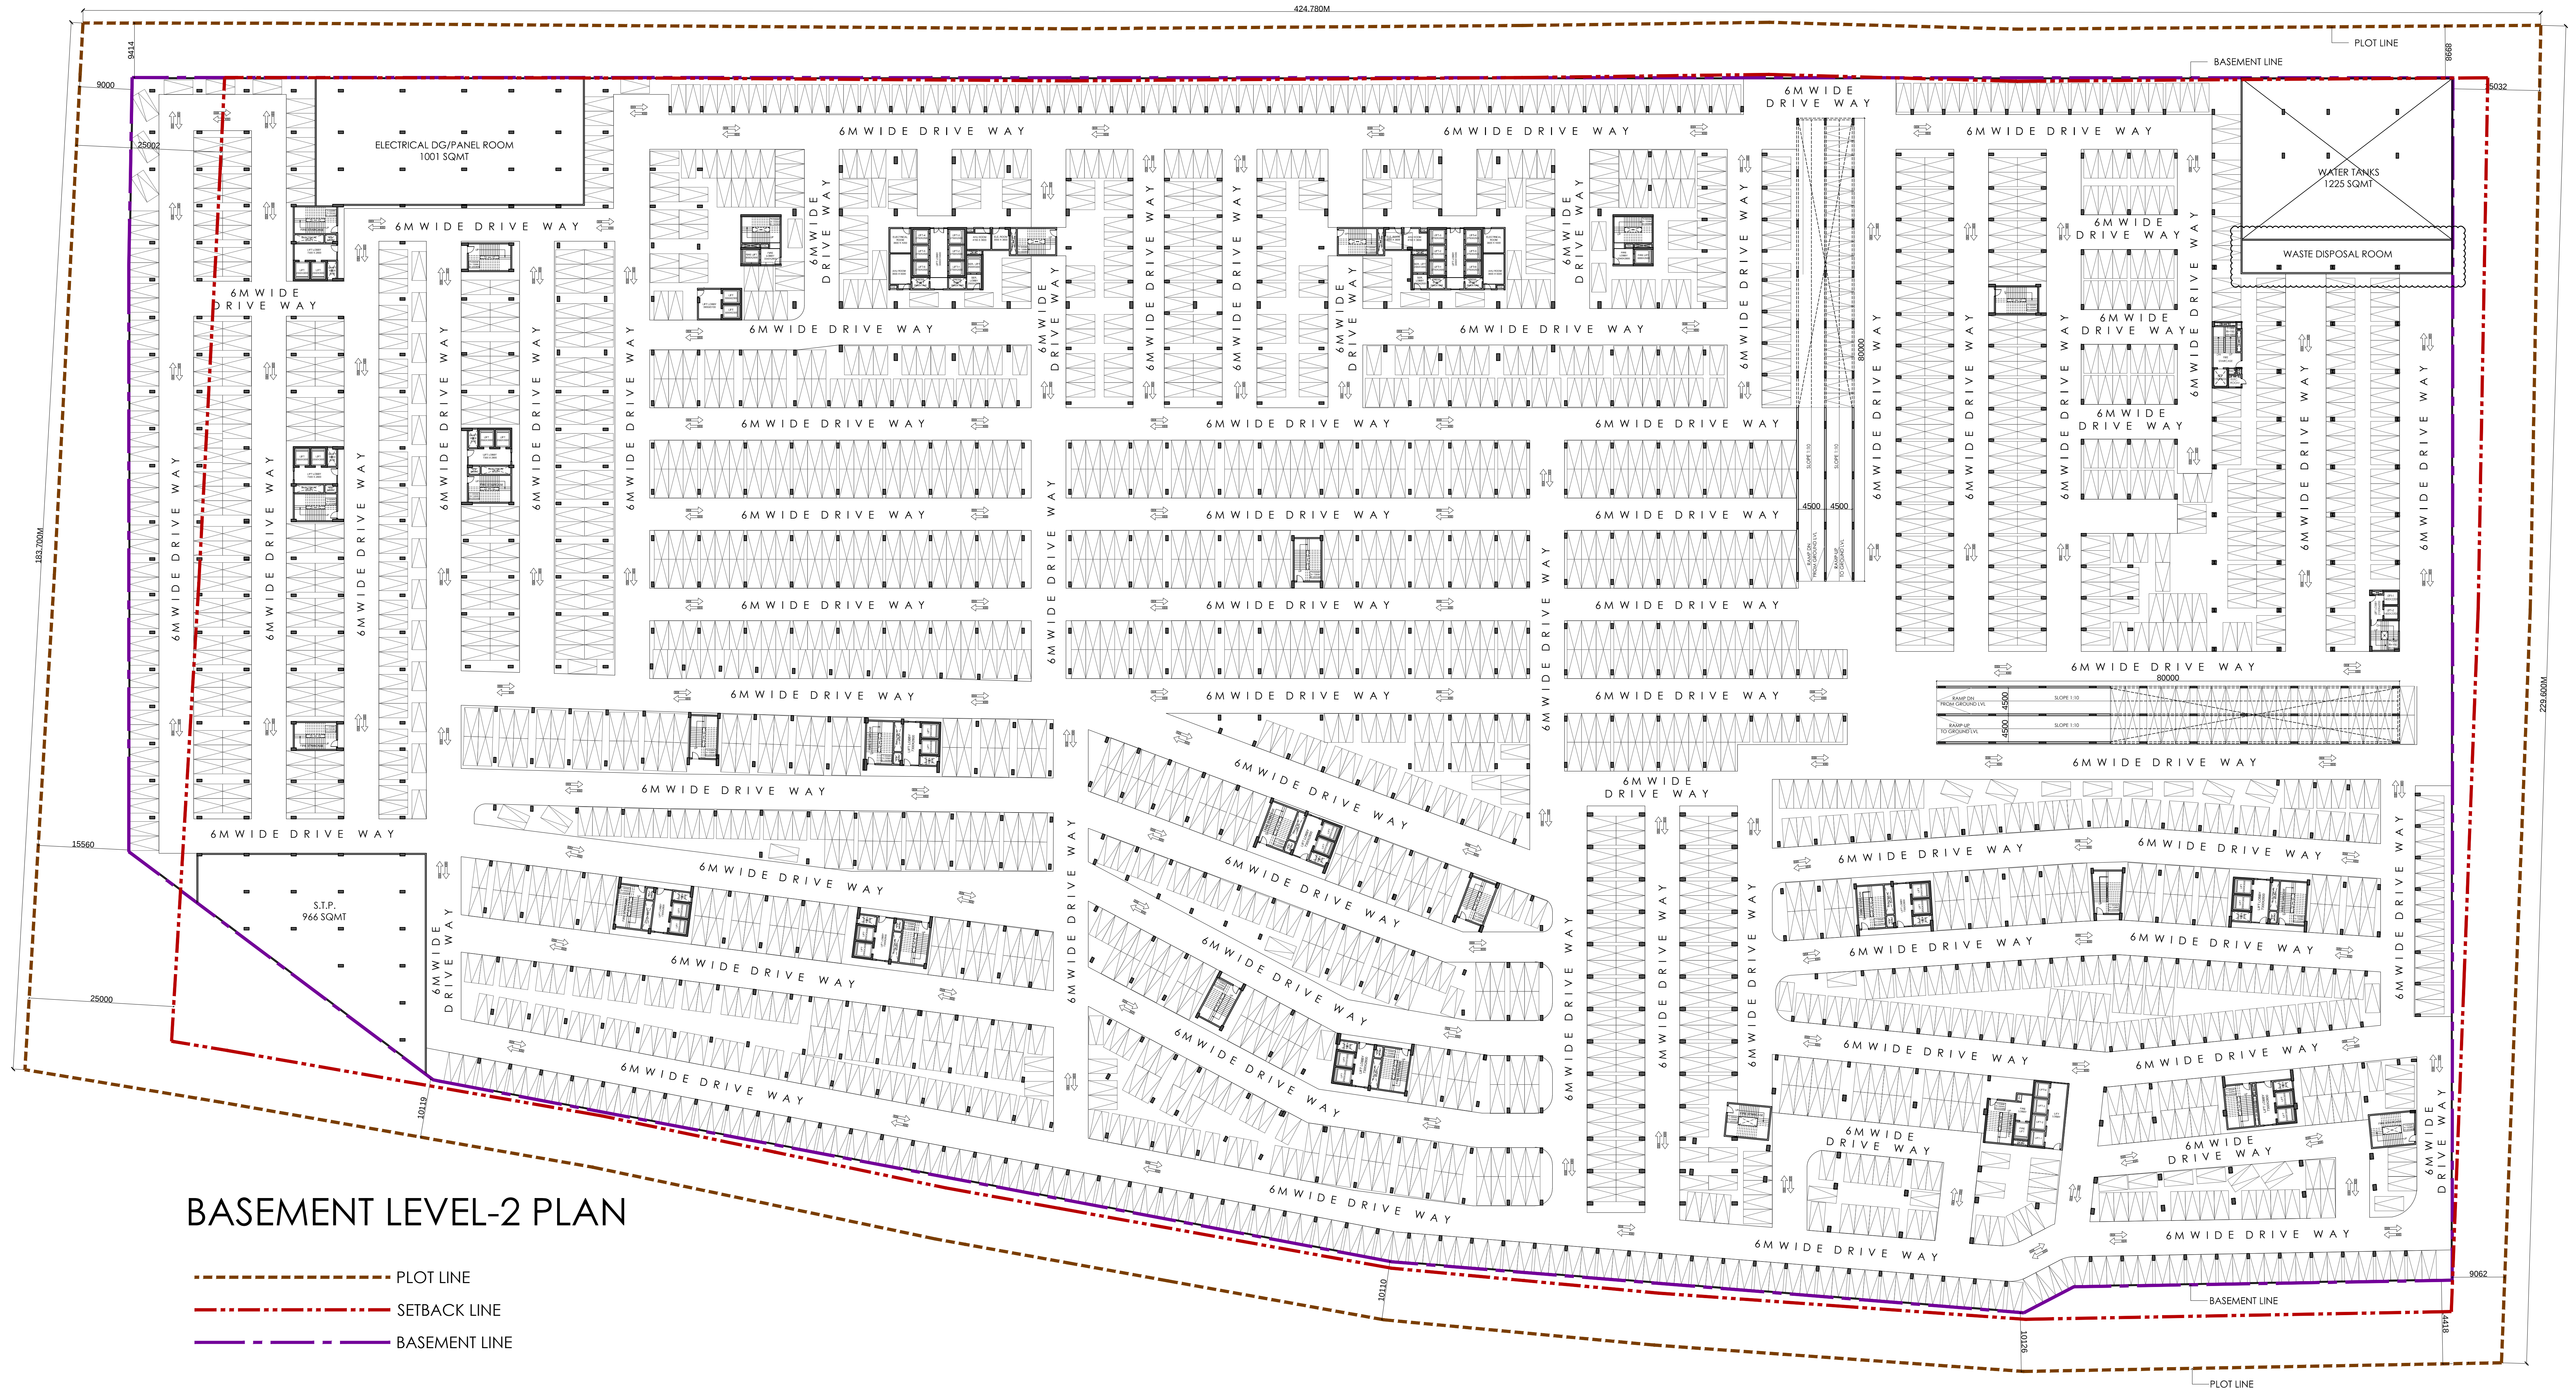

BASEMENT LEVEL-2 PLAN

- PLOT LINE
- SETBACK LINE
- BASEMENT LINE

SUBMISSION		
PROJECT: PROPOSED INSTITUTIONAL BUILDING AT SECTOR TECH ZONE-4, PLOT-7, GREATER NOIDA M/S A.L. SOFTWEB PVT.LTD.		
DRAWING TITLE: BASEMENT PLAN-2 (WASTE DISPOSAL PLAN)		
OWNER'S SIGN		ARCHITECT'S SIGN.
ARCHITECT: ACPL ACPL Design Ltd		DATE 08.04.2019
SCALE 1:600	DEALT BY	CHECKED BY
DESIGN BY		DRG. No.