


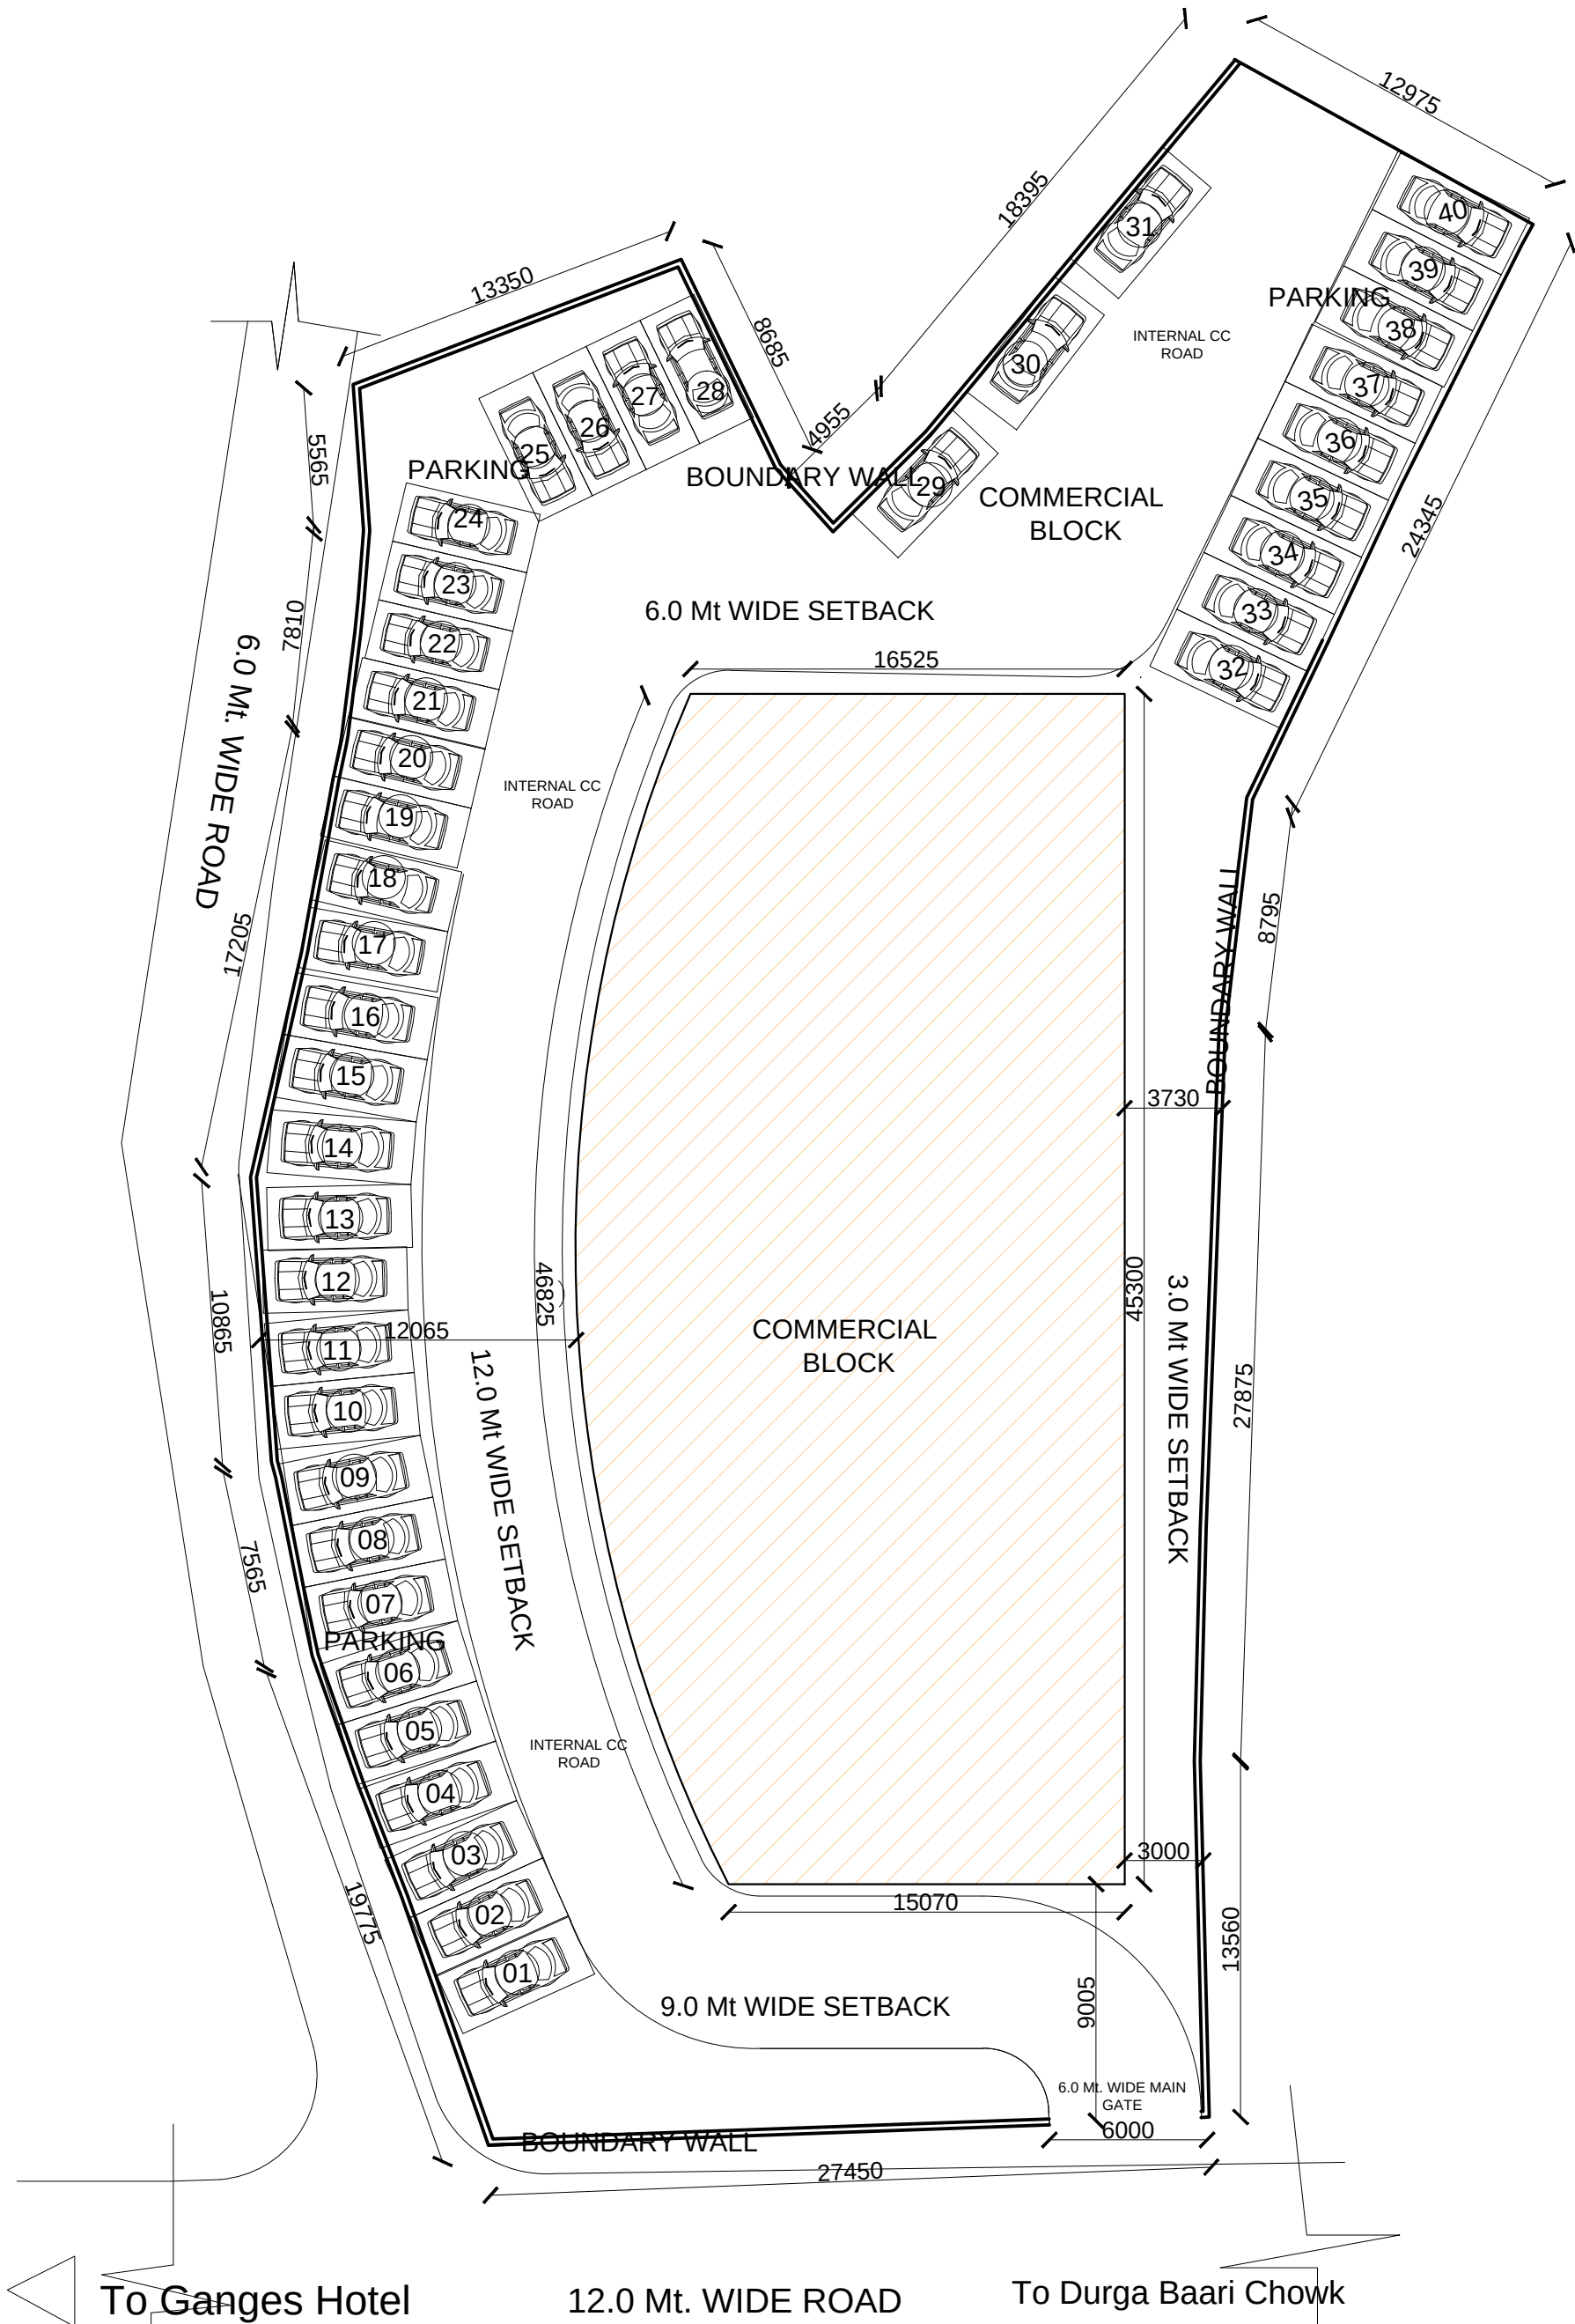

DEVELOPMENT PLAN

