


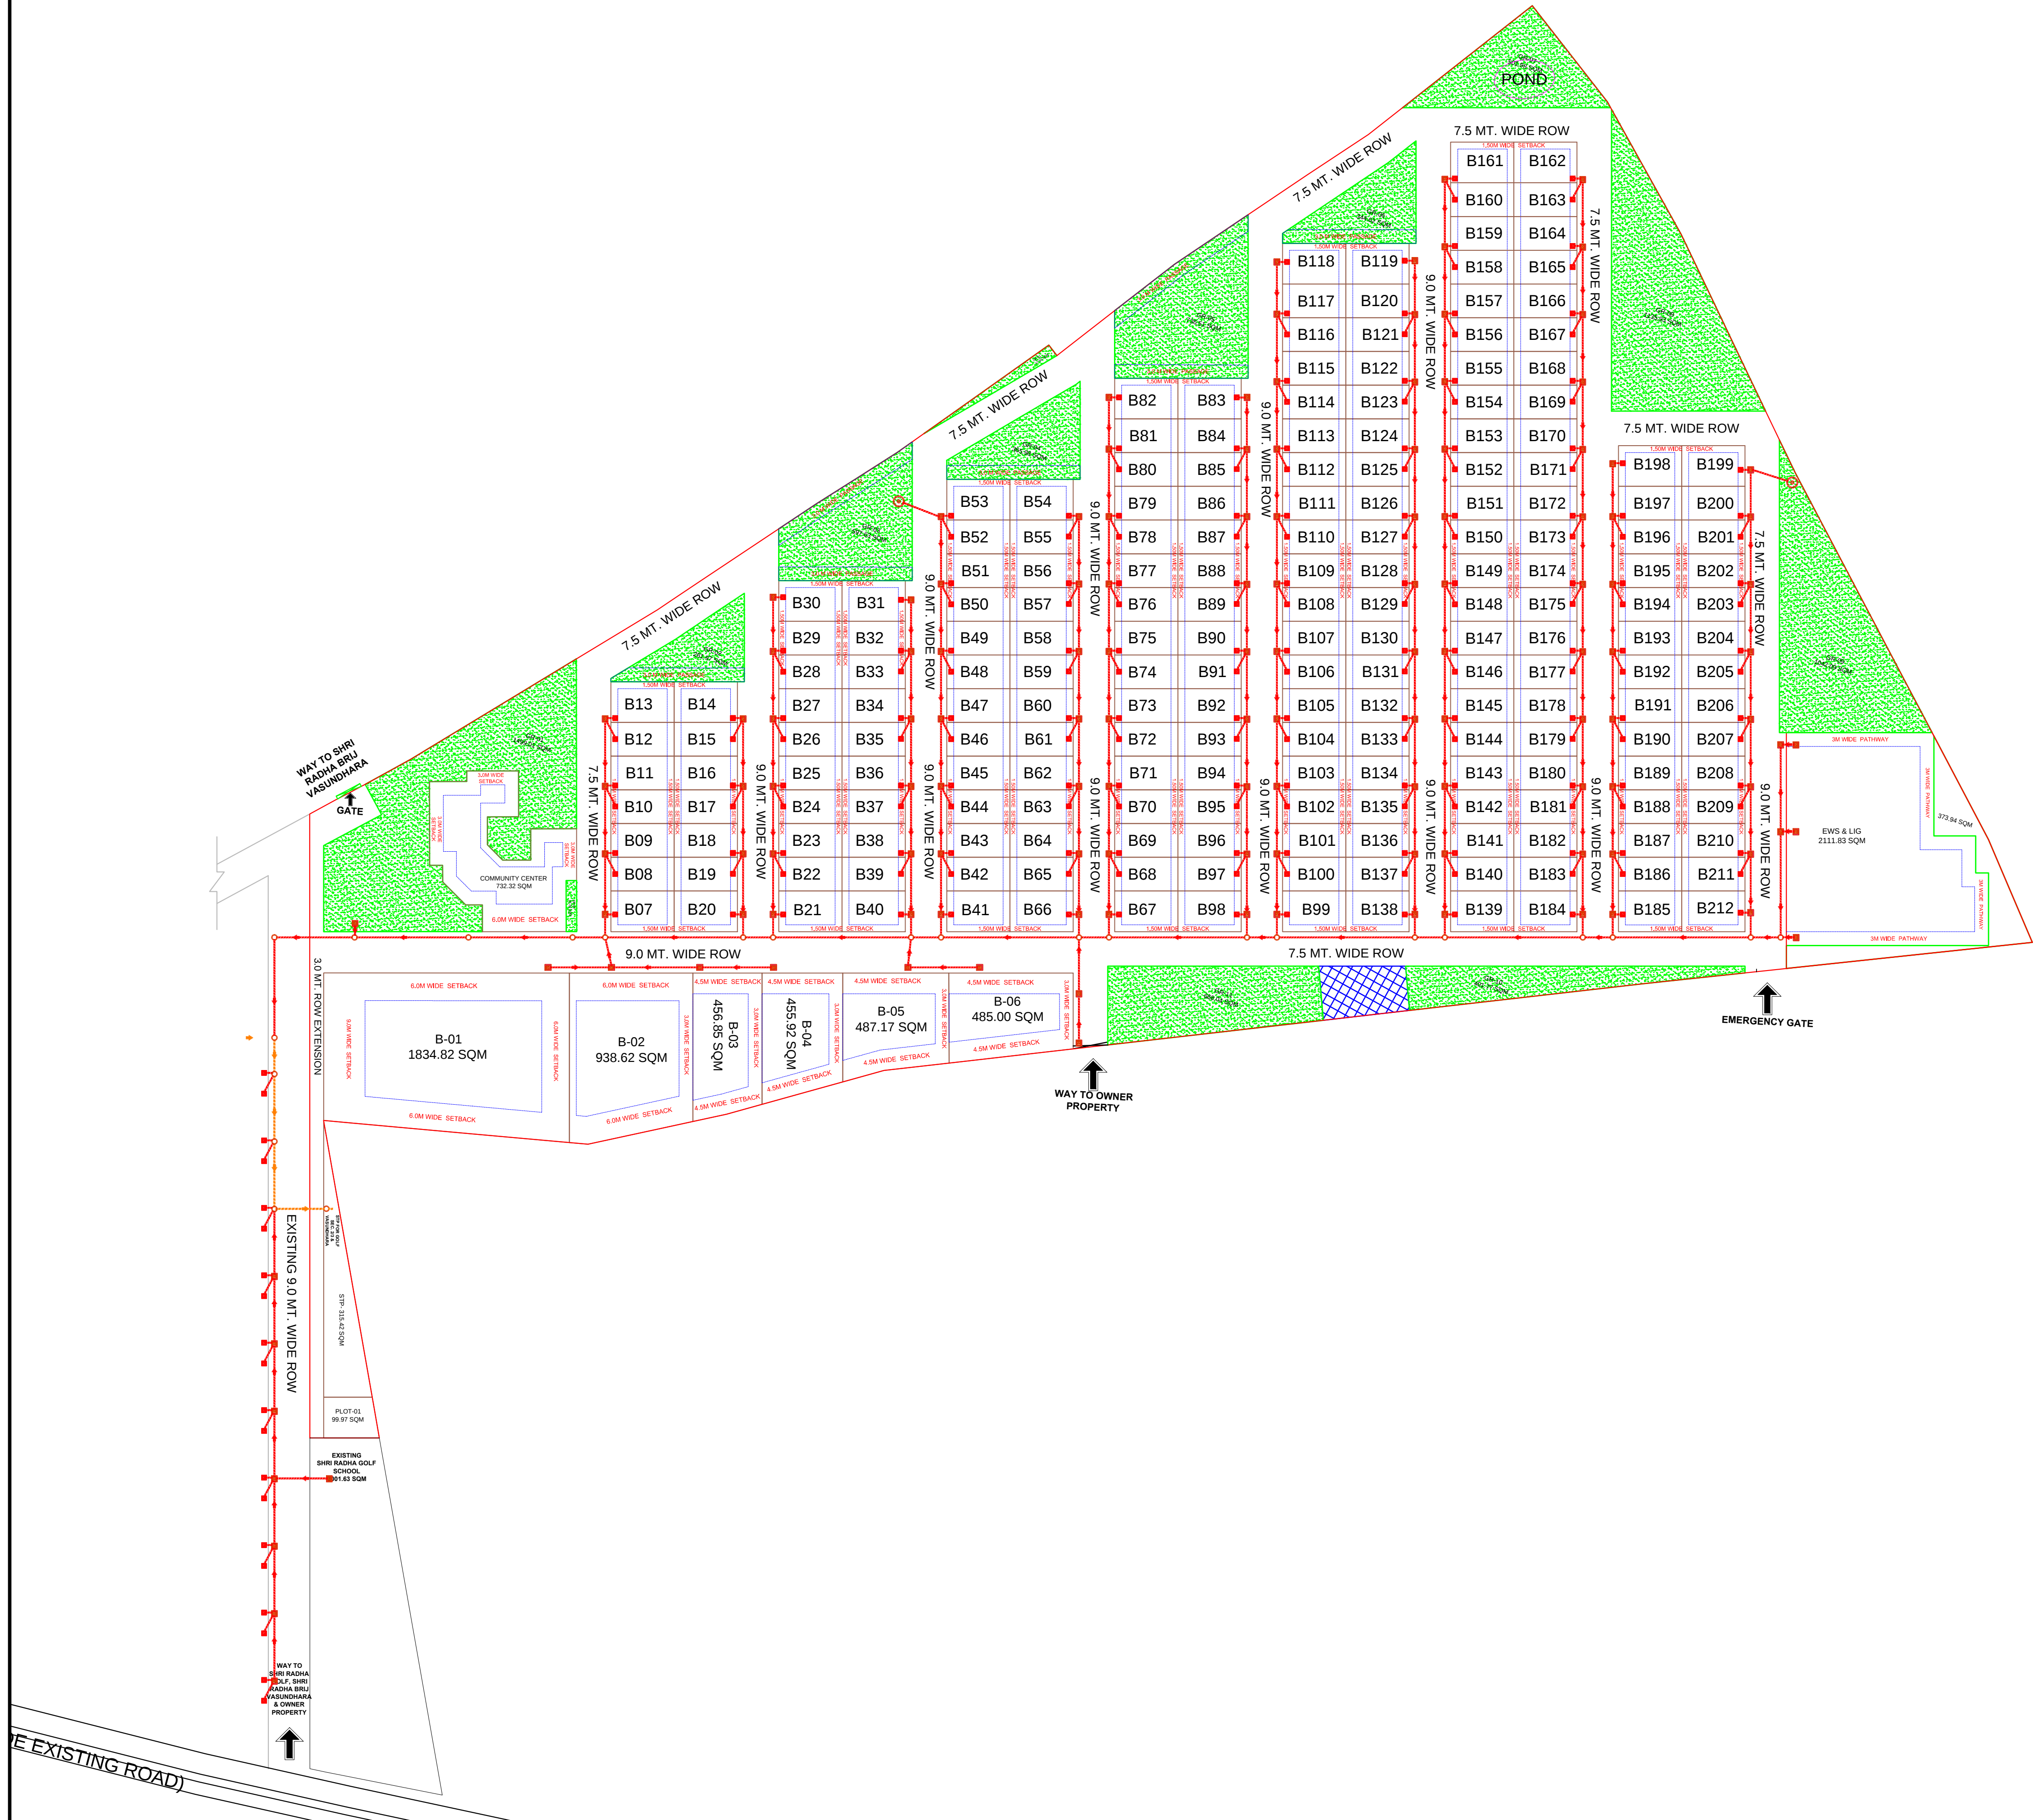

GENERAL NOTES

LEGEND TABLE

S.NO.	SYMBOL	DESCRIPTION
1.		CIRCULAR MANHOLE (Ø AS DEPTH)
2.		SEWAGE S/W PIPE (Ø AS MENTIONED IN PLAN / TABLE)
3.		RECTANGULAR MANHOLE (600x600mm) WITH 600x600mm MANHOLE COVER FOR MAIN LINE
4.		RECTANGULAR MANHOLE (600x600mm) FOR PLOT (OWNER SCOPE)
5.	F.F.L.	FINISHED FORMATION LEVEL IN M.
6.	I.L.	INVERT LEVEL OF MANHOLE IN M.
7.	C.L.	CONNECTION LEVEL

CLIENT
M/S SJP GLOBAL LIMITED

111 SHRI JAMUNA DHAM
GOVERDHAN ROAD MATHURA 281004
TEL: 0565 2421412
EMAIL: INFO@SHRIGROUP.NET

SIGN & SEAL OF AUTHORISED SIGNATORY

MEP CONSULTANT

C TO C Services Consultants Pvt. Ltd.
F-67, (Basement) Green Park Main,
New Delhi-110016 (INDIA)
Tel: 41618888, 41618896
E-mail: ctocto@ctocconsultants.com



SIGN & SEAL OF CONSULTANT

PROJECT

SHRI RADHA GOLF - SECTOR-3
GOVERDHAN, MATHURA (U.P.)

MALIZA ANYOR:-
KHASRA NO:- 63 (PART), 64 (PART), 65 (PART) & 94 (PART)

TITLE

SEWERAGE SYSTEM LAYOUT

SHEET No.

SRG3-SUB-04

DATE : 01 Mar. 2020

SCALE : NTS

