


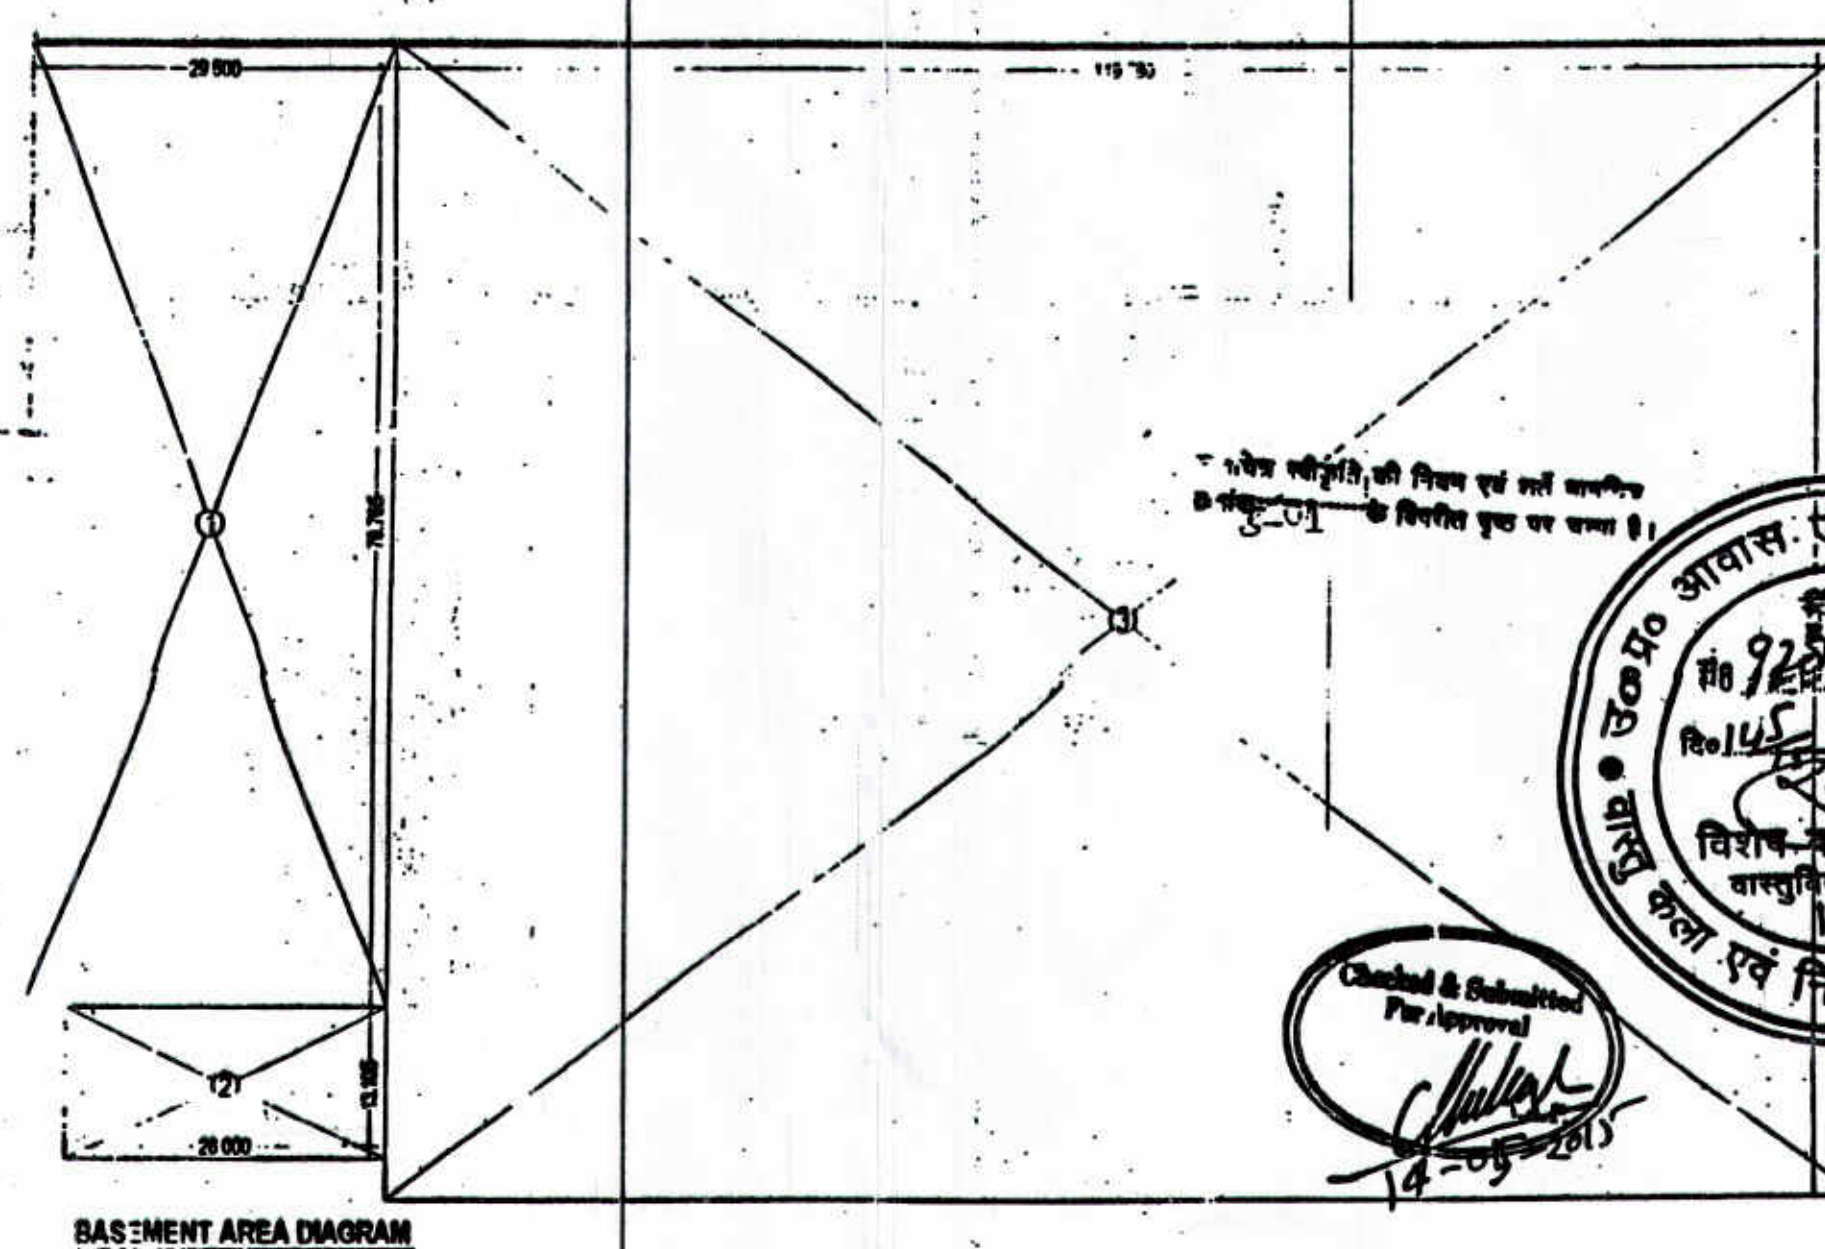


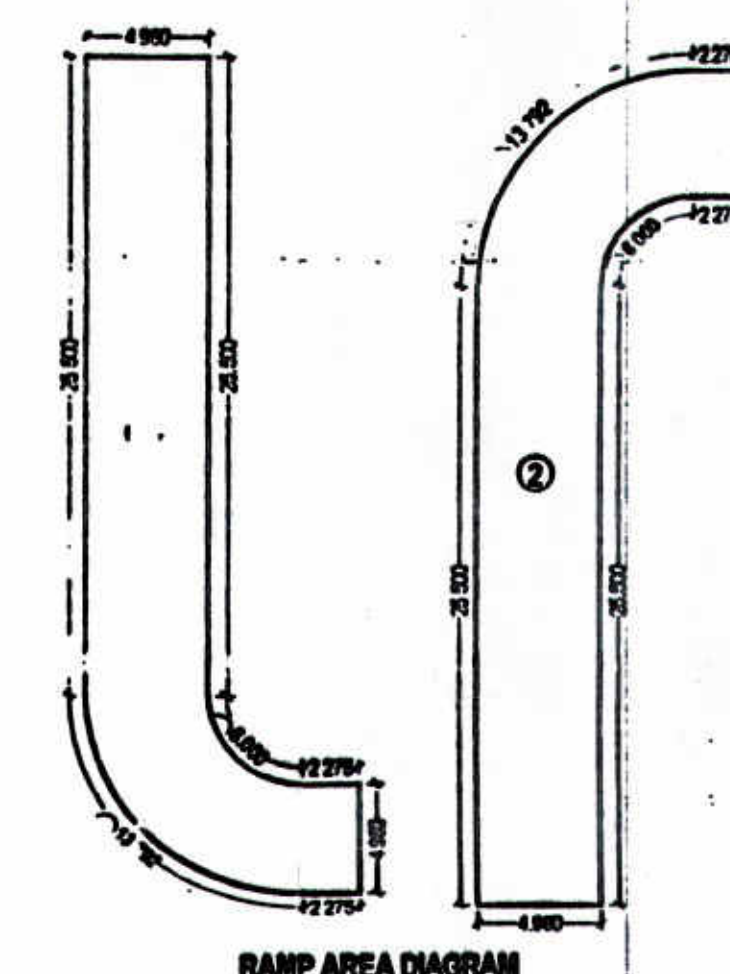

AREA REQUIRED FOR ONE ECS	32 000
BASEMENT	
NO. OF ECS IN BASEMENT =	418 672
PARKING AREA / 32	
875 ECS	418
PARKING SHOWN = 632 CARS	

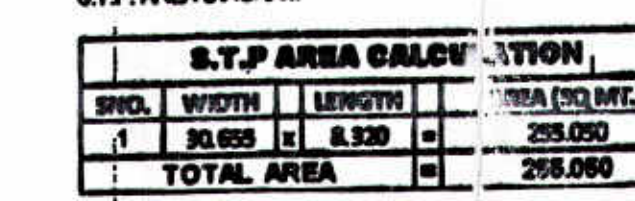

RAMP AREA CALCULATION			
NO.	WIDTH	LENGTH	AREA (SQ. FT.)

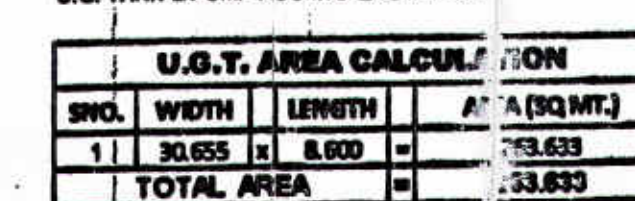

Director

DRG NO.

DATE	201902
------	--------

DEALT	
-------	--

JOB NO.	11Comp
---------	--------

DEEPAK MEHTA & ASSOCIATES

DEEPAK MEHTA & ASSOCIATES
ARCHITECTS, PLANNERS, VALUERS, LANDSCAPE & INTERIORS

PLOT NO. 16 AMRISHK PLAZA L.S.C. MAYAPUR VINAR PH 8
DELHI 110091 INDIA PH: 01165272180, 01122770180











