


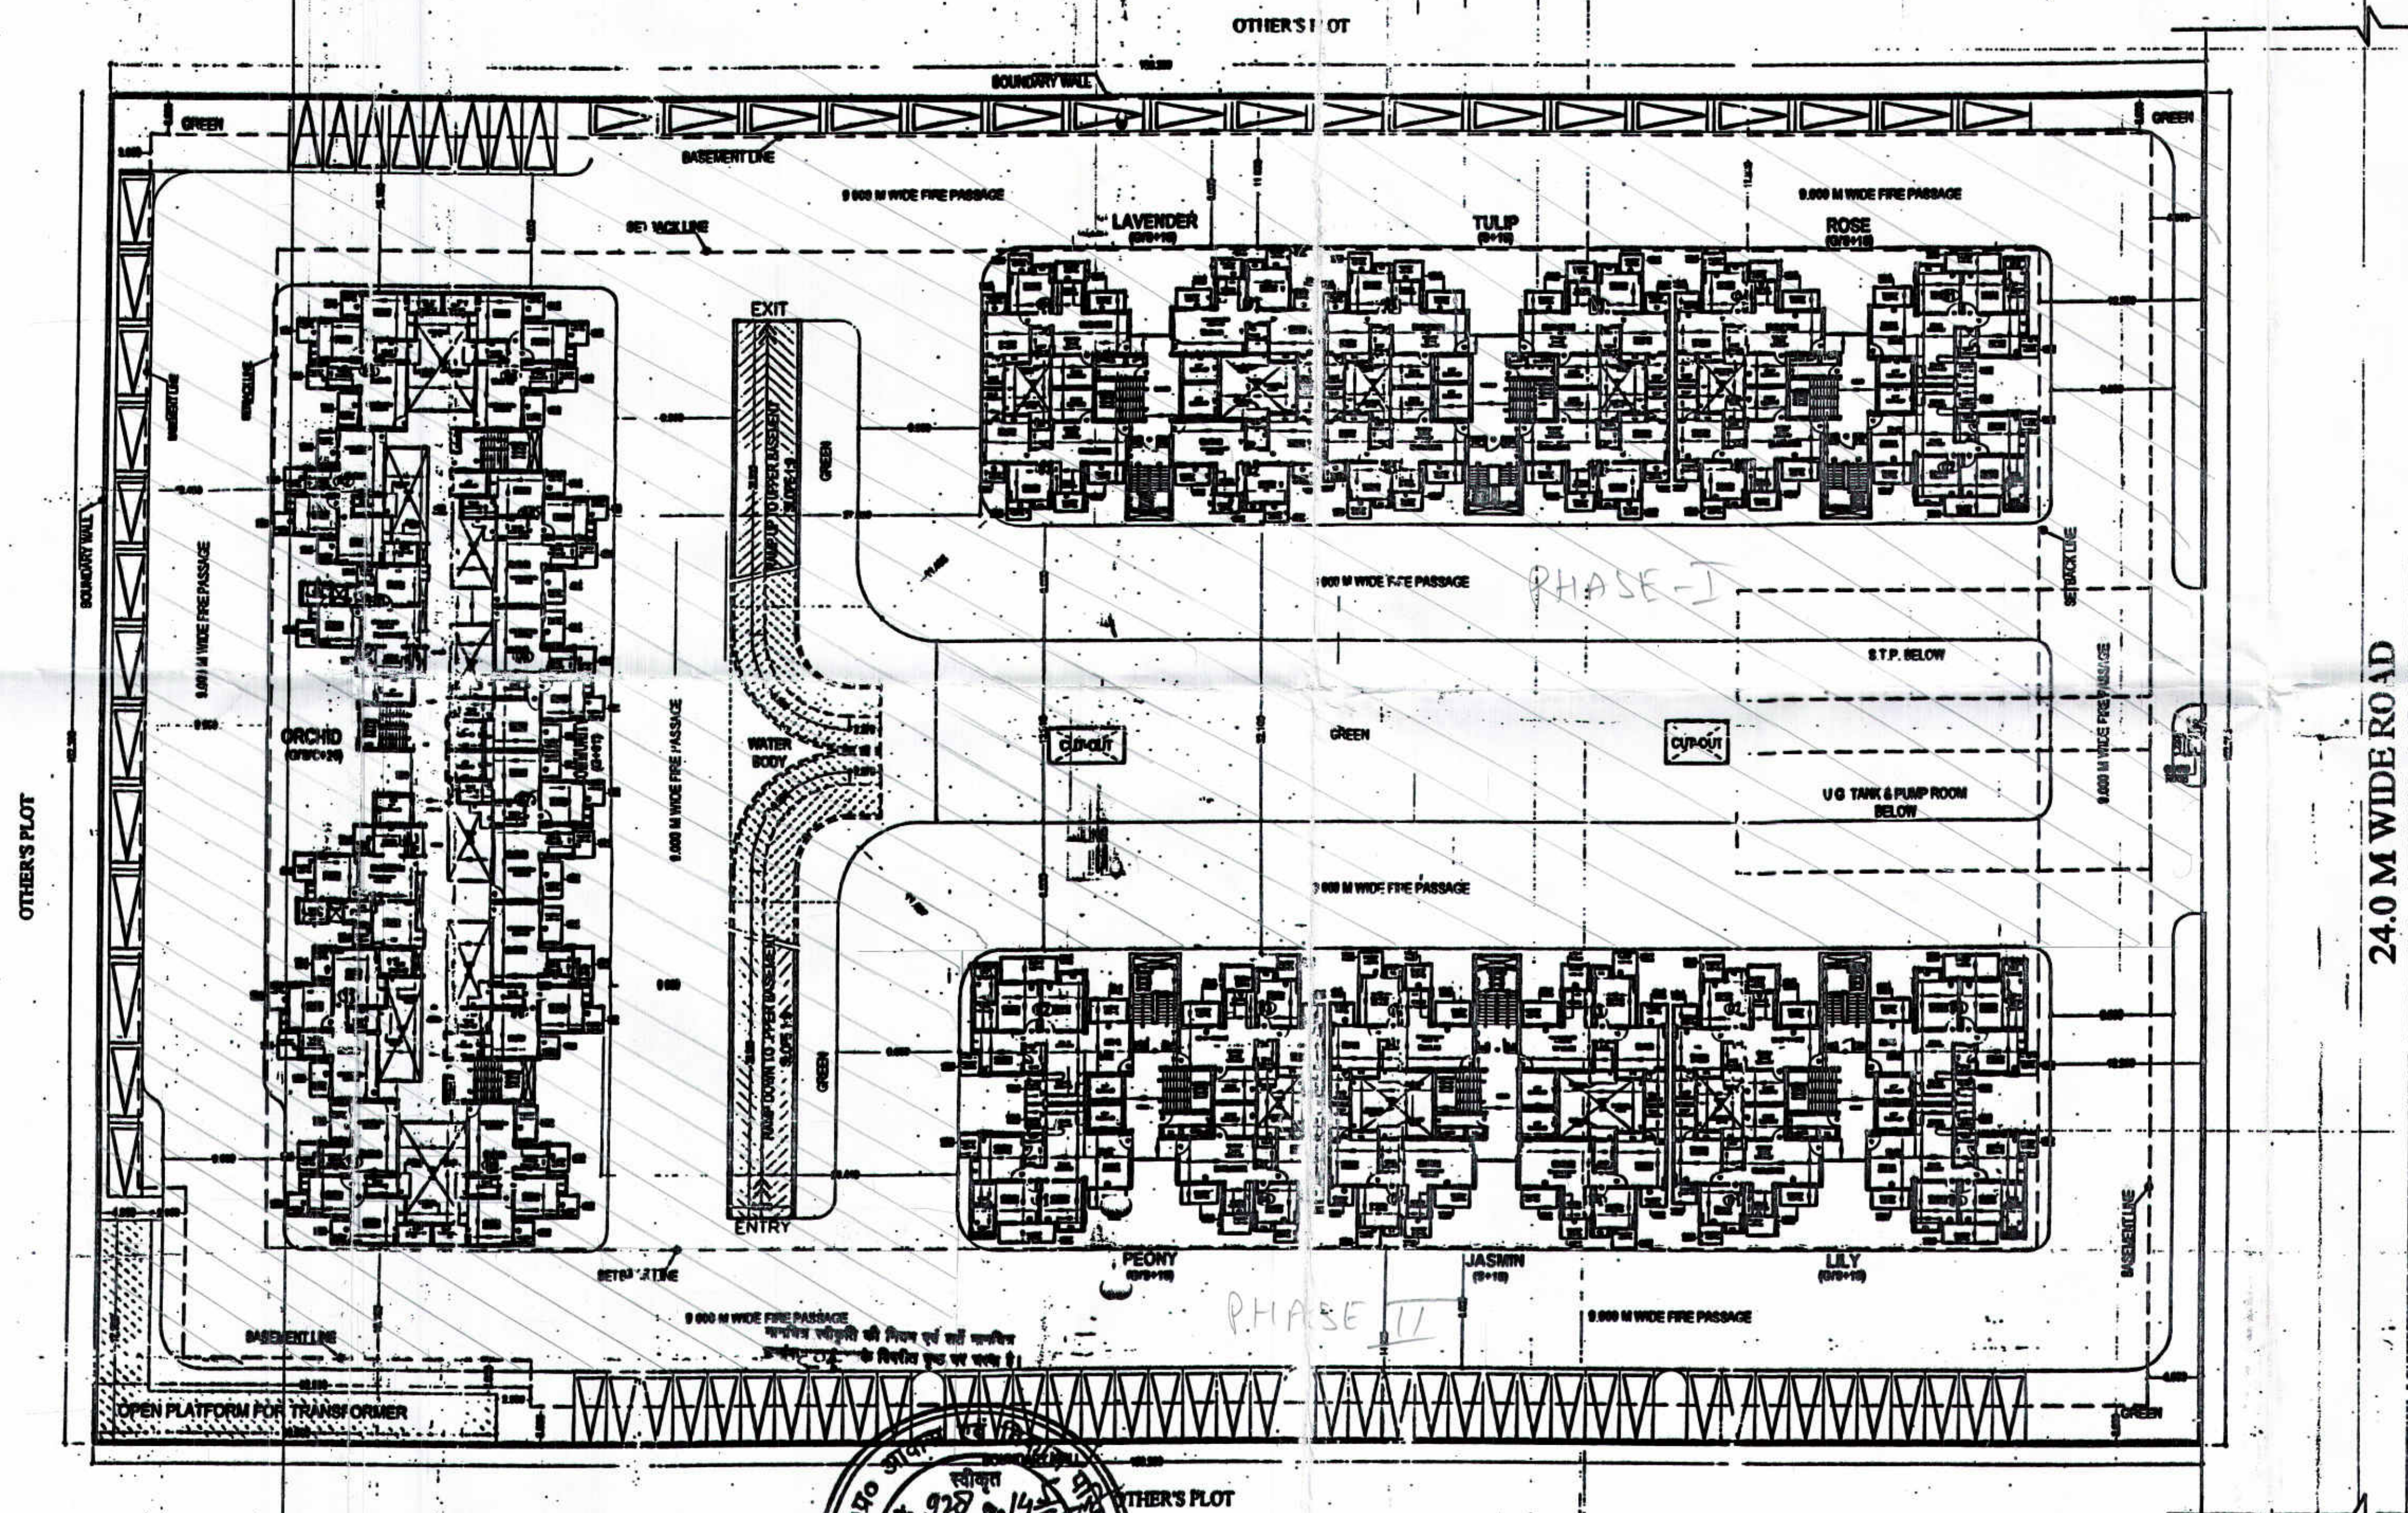

LAYOUT PLAN WITH
TYPICAL PLAN

S-04

For RERA PHASE-I

Land Area - 11818.92

PROJECT TITLE:
PROPOSED PURCHASABLE GROUP
HOUSING PLAN FOR M/S FRAGRANCE
DREAM HOMES PVT. LTD. (FORMERLY
KNOWN AS AKO DREAM HOMES PVT.
LTD.) AT PLOT NO 3 / GH -04
SIDHARTH VIHAR NH-24 GHAZIABAD.

DRAWING TITLE:

LAYOUT PLAN WITH
TYPICAL PLAN

S-04

SCALE 1:500

DATE 20/06/2020

SEAL

JOB NO.

DEEPAK MEHTA & ASSOCIATES
ARCHITECTS, PLANNERS, LANDSCAPERS & INTERIORS
PLOT NO. 16, ANAND VIHAR PHASE II, MAYAPUR, GATE NO. 1
DELHI 110081 INDIA PH: 011-2272180, 011-22770180
Email: deepakmehta1992@gmail.com

Architect: Deepak Mehta
CONSULTANT
Plot No. 16, Anand Vihar Phase II, Mayapur, Gate No. 1
Delhi-110081

ARCHITECT'S SIGN

For FRAGRANCE DREAM HOMES PVT. LTD.

OWNER'S SIGN