
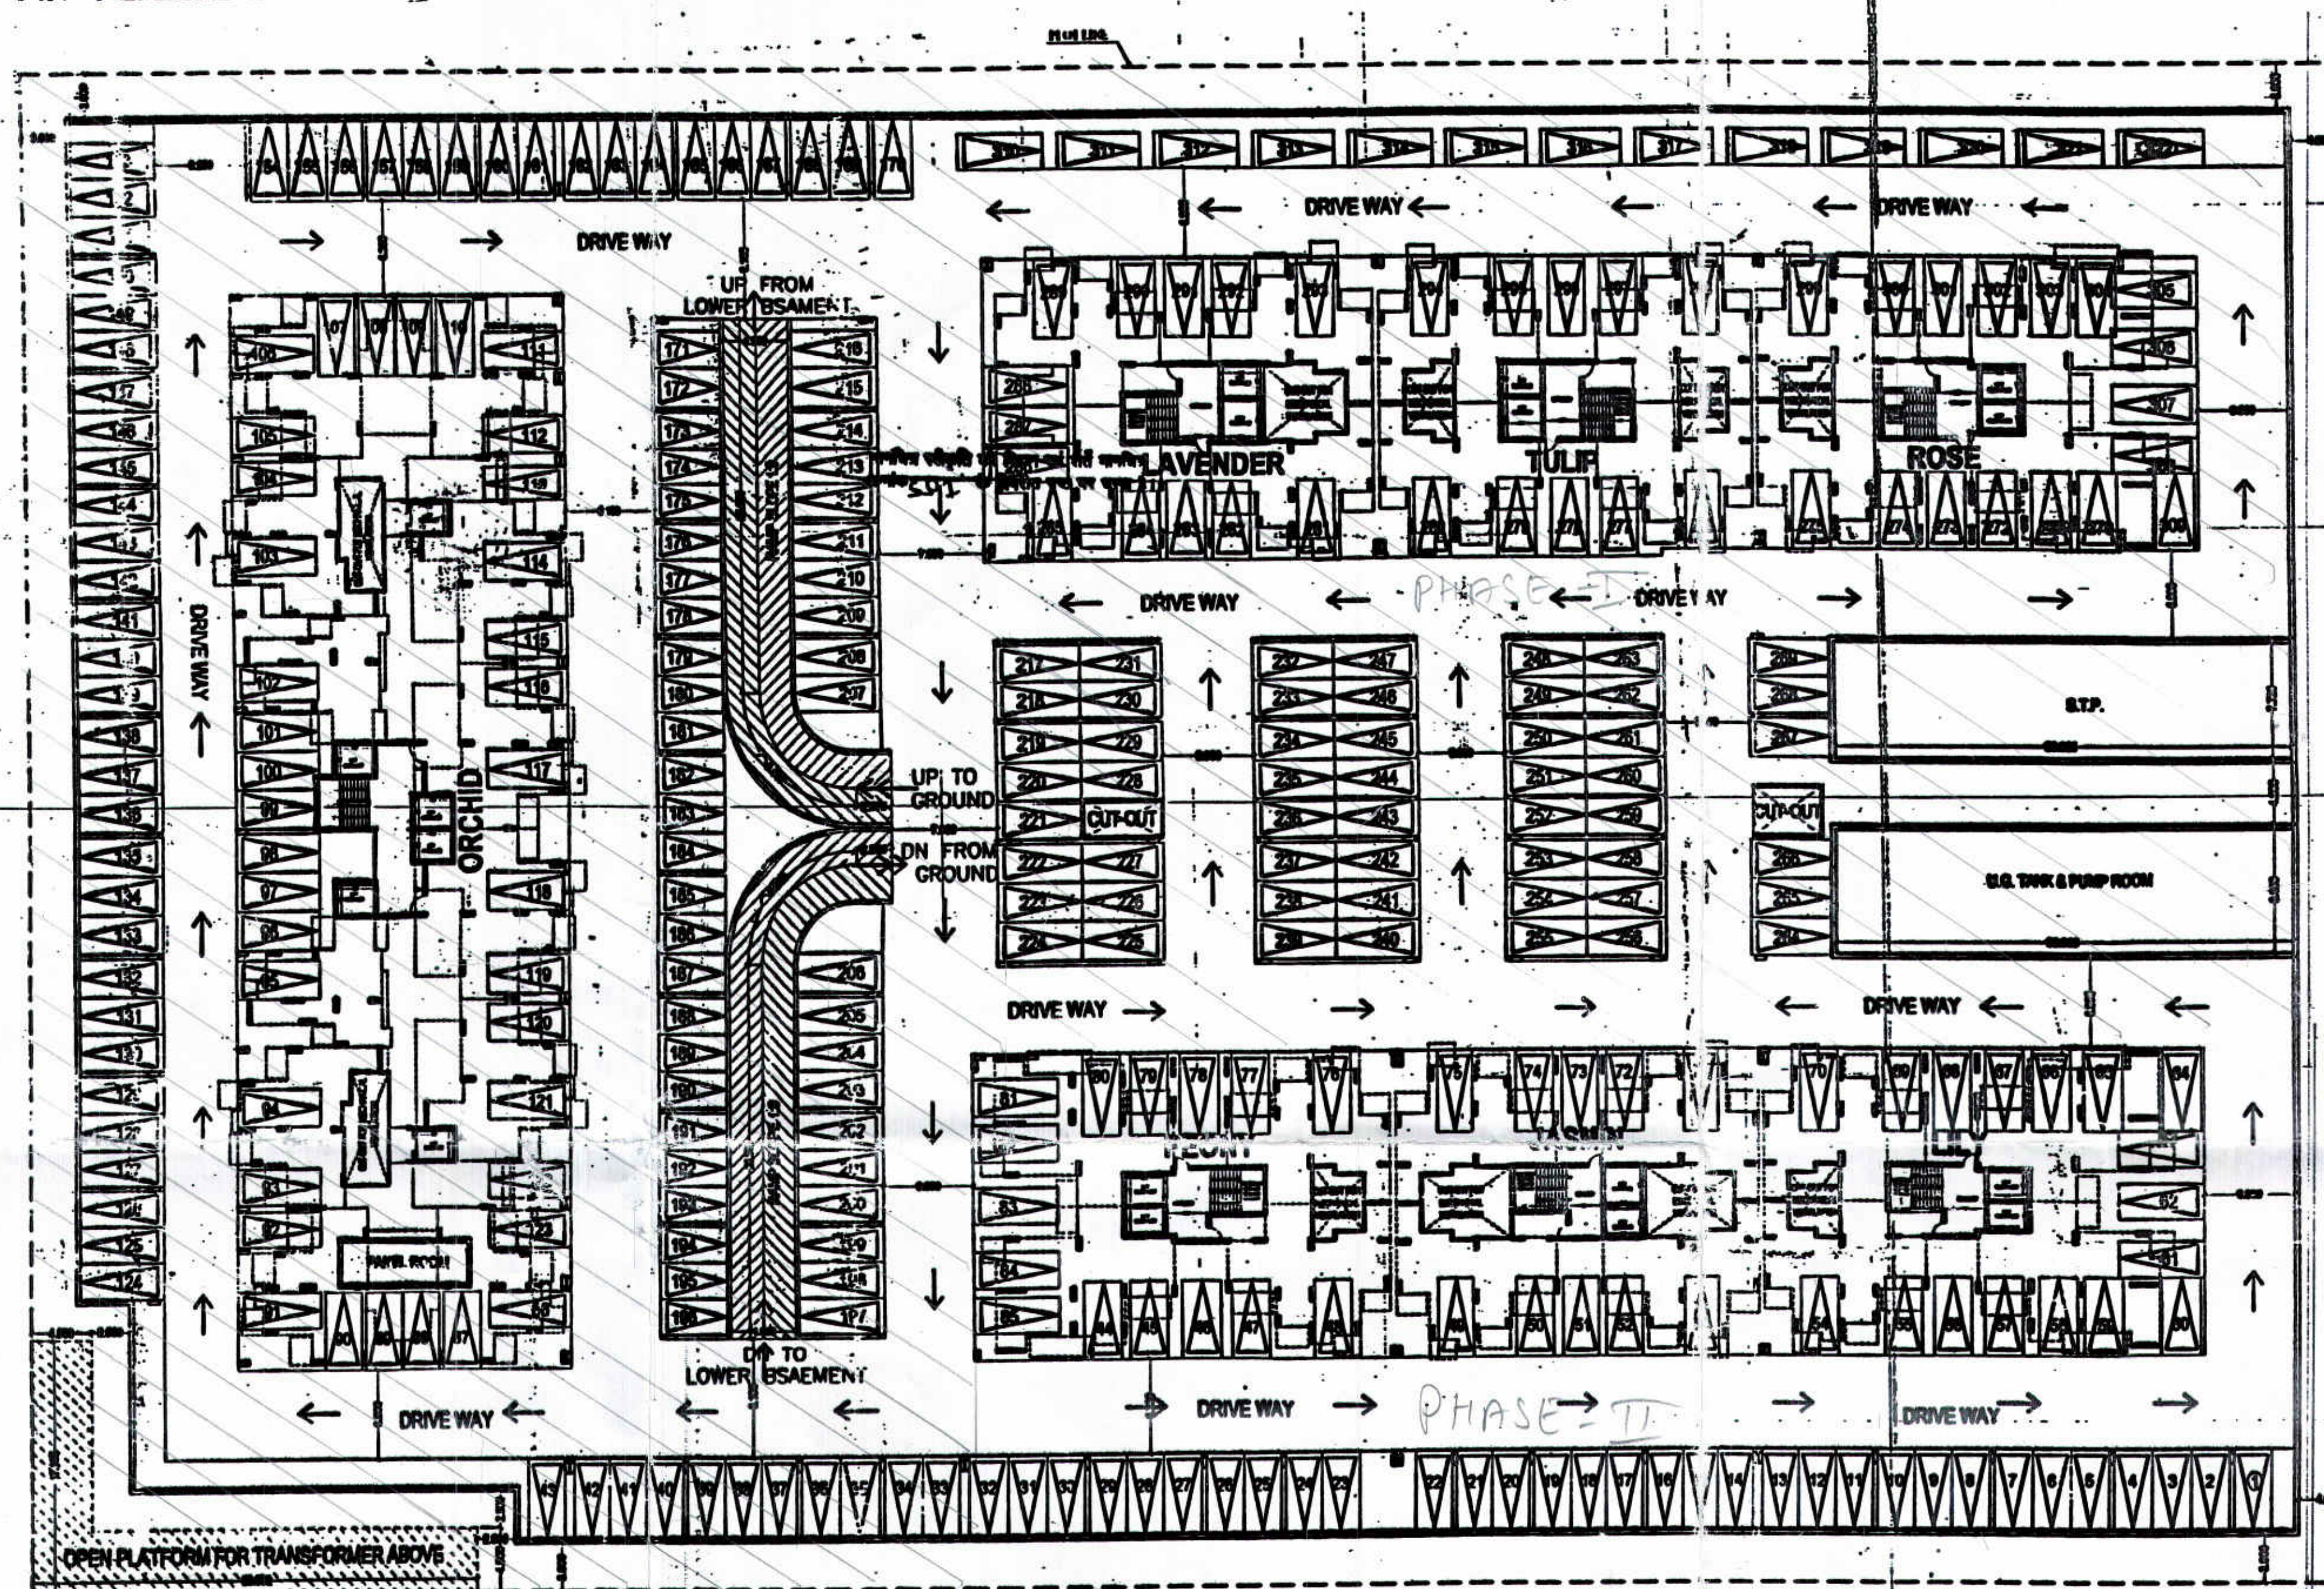


U.G. TANK & PUMP ROOM AREA CALCULATION

| SNO.              | WIDTH | LENGTH | AREA (SQ. MET.) |
|-------------------|-------|--------|-----------------|
| 1                 | 8.50  | 8.50   | 72.25           |
| <b>TOTAL AREA</b> |       |        | <b>72.25</b>    |

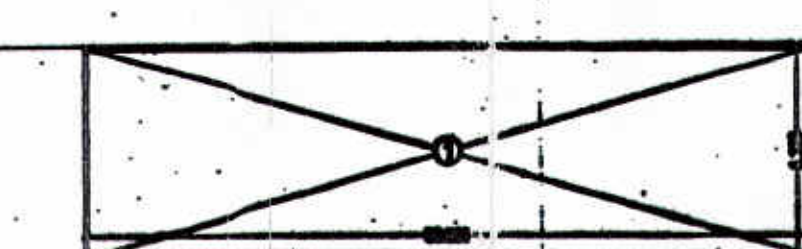


S.T.P. AREA CALCULATION

| SNO.              | WIDTH | LENGTH | AREA (SQ. MET.) |
|-------------------|-------|--------|-----------------|
| 1                 | 8.50  | 8.50   | 72.25           |
| <b>TOTAL AREA</b> |       |        | <b>72.25</b>    |



PANEL ROOM AREA CALCULATION

| SNO.              | WIDTH | LENGTH | AREA (SQ. MET.) |
|-------------------|-------|--------|-----------------|
| 1                 | 8.50  | 8.50   | 72.25           |
| <b>TOTAL AREA</b> |       |        | <b>72.25</b>    |

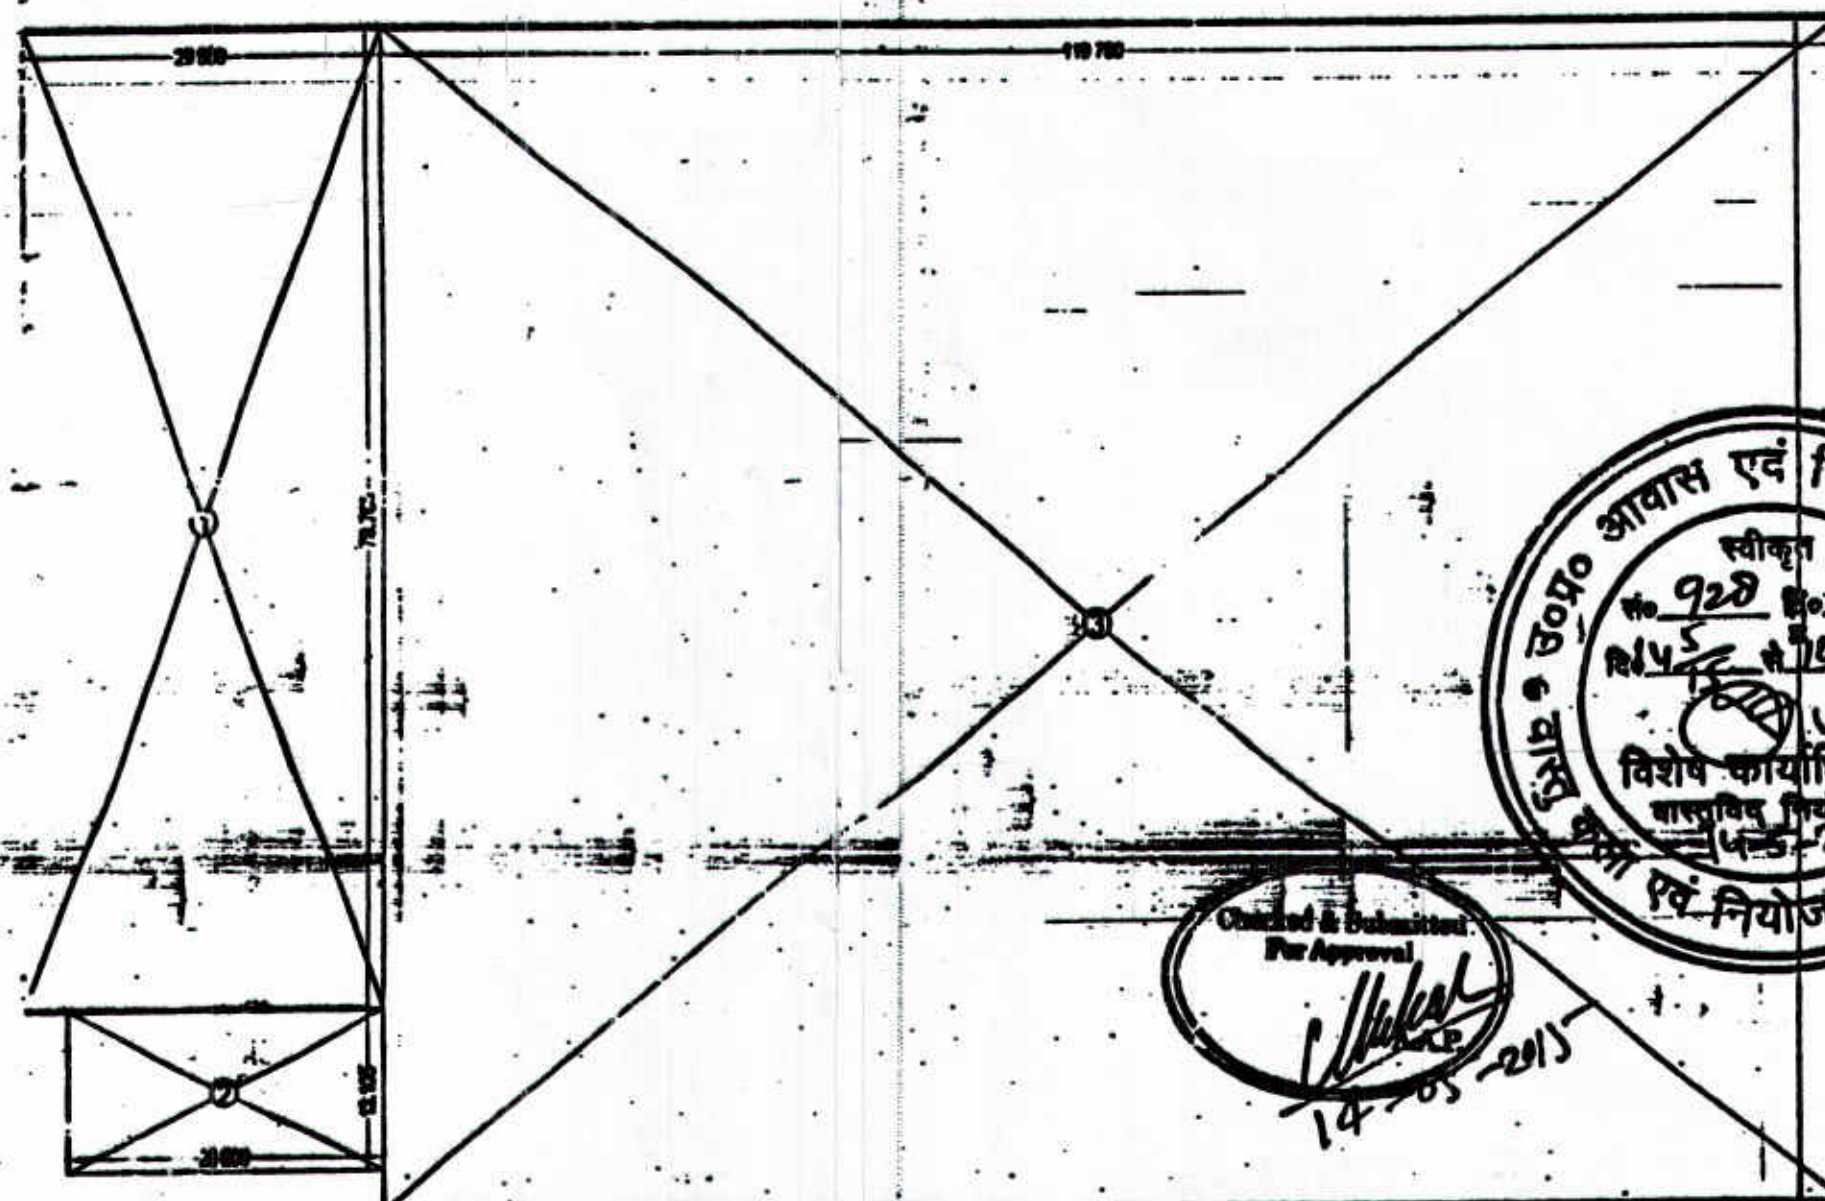


UPPER BASEMENT AREA CALCULATION

| SNO.              | WIDTH   | LENGTH | AREA (SQ. MET.)  |
|-------------------|---------|--------|------------------|
| 1                 | 25.500  | 79.765 | 2033.068         |
| 2                 | 26.000  | 13.305 | 345.730          |
| 3                 | 123.780 | 96.870 | 11974.291        |
| <b>TOTAL AREA</b> |         |        | <b>12314.291</b> |

UPPER BASEMENT AREA FOR PARKING

| SNO.                                  | WIDTH | LENGTH | AREA (SQ. MET.)  |
|---------------------------------------|-------|--------|------------------|
| <b>TOTAL BASEMENT AREA</b>            |       |        | <b>12314.291</b> |
| PANEL ROOM                            |       |        | 30.332           |
| RAMP                                  |       |        | 373.170          |
| S.T.P.                                |       |        | 250.050          |
| U.G.T & PUMP ROOM                     |       |        | 263.633          |
| <b>BASEMENT AREA FOR PARKING</b>      |       |        | <b>11997.086</b> |
| AREA REQD. FOR ONE E.C.S. IN BASEMENT |       |        | 32.000           |
| <b>NO. OF E.C.S. IN BASEMENT</b>      |       |        | <b>375</b>       |
| <b>NO. OF E.C.S. IN BASEMENT</b>      |       |        | <b>375</b>       |

PARKING SHOWN = 322 CARS

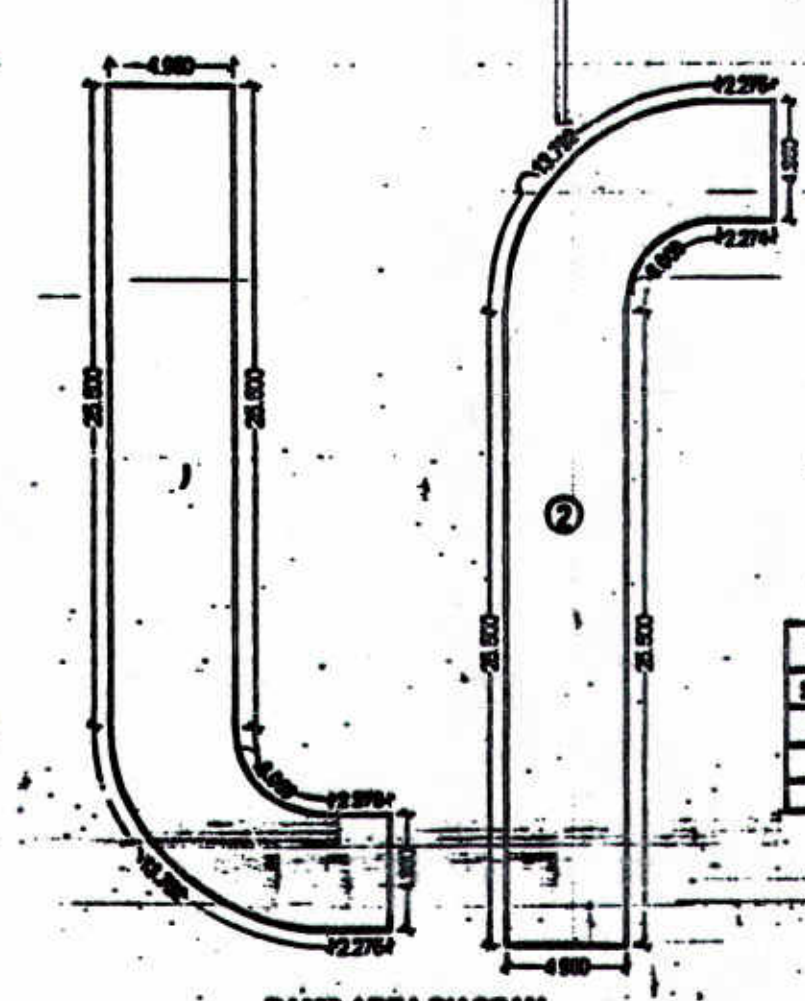

RAMP AREA CALCULATION

| SNO.              | WIDTH        | LENGTH | AREA (SQ. MET.) |
|-------------------|--------------|--------|-----------------|
| 1                 | AREA BY PLAN |        | 354.845         |
| 2                 | AREA BY PLAN |        | 354.845         |
| <b>TOTAL AREA</b> |              |        | <b>709.690</b>  |

UPPER BASEMENT PLAN S-07

MECHANICAL VENTILATION SHALL BE PROVIDED IN BASEMENT

FOR REKA PHASE I  
LAND AREA - 11818.928

PROJECT TITLE:  
PROPOSED PURCHASABLE GROUP HOUSING PLAN FOR M/S FRAGRANCE DREAM HOMES PVT. LTD. (FORMERLY KNOWN AS AKO DREAM HOMES PVT. LTD.) AT PLOT NO 3 / GH -04 SIDDARTH VIHAR NH-24 GHAZIABAD.

DRAWING TITLE:  
UPPER BASEMENT PLAN S-07

SCALE: 1:300  
DATE: 20/05/2015

DEEPAK MEHTA & ASSOCIATES  
ARCHITECTS, PLANNERS, VALUERS, LANDSCAPE & INTERIORS  
PLOT NO. 116, ANANDKUMAR PLAZA L.L.C. MAYAPUR VIHAR PH II  
DELHI 110084 INDIA PH: 011-26721106, 011-26721107  
Email: deepakmehta@rediffmail.com

Architect: Deepak Mehta  
CO-ARCHITECT: LSO  
PLOT NO. 16, ANANDKUMAR PLAZA LSO  
Mayapuri Phase II, Delhi-110016

For FRAGRANCE DREAM HOMES PVT. LTD.  
Director

OWNERS SIGN