
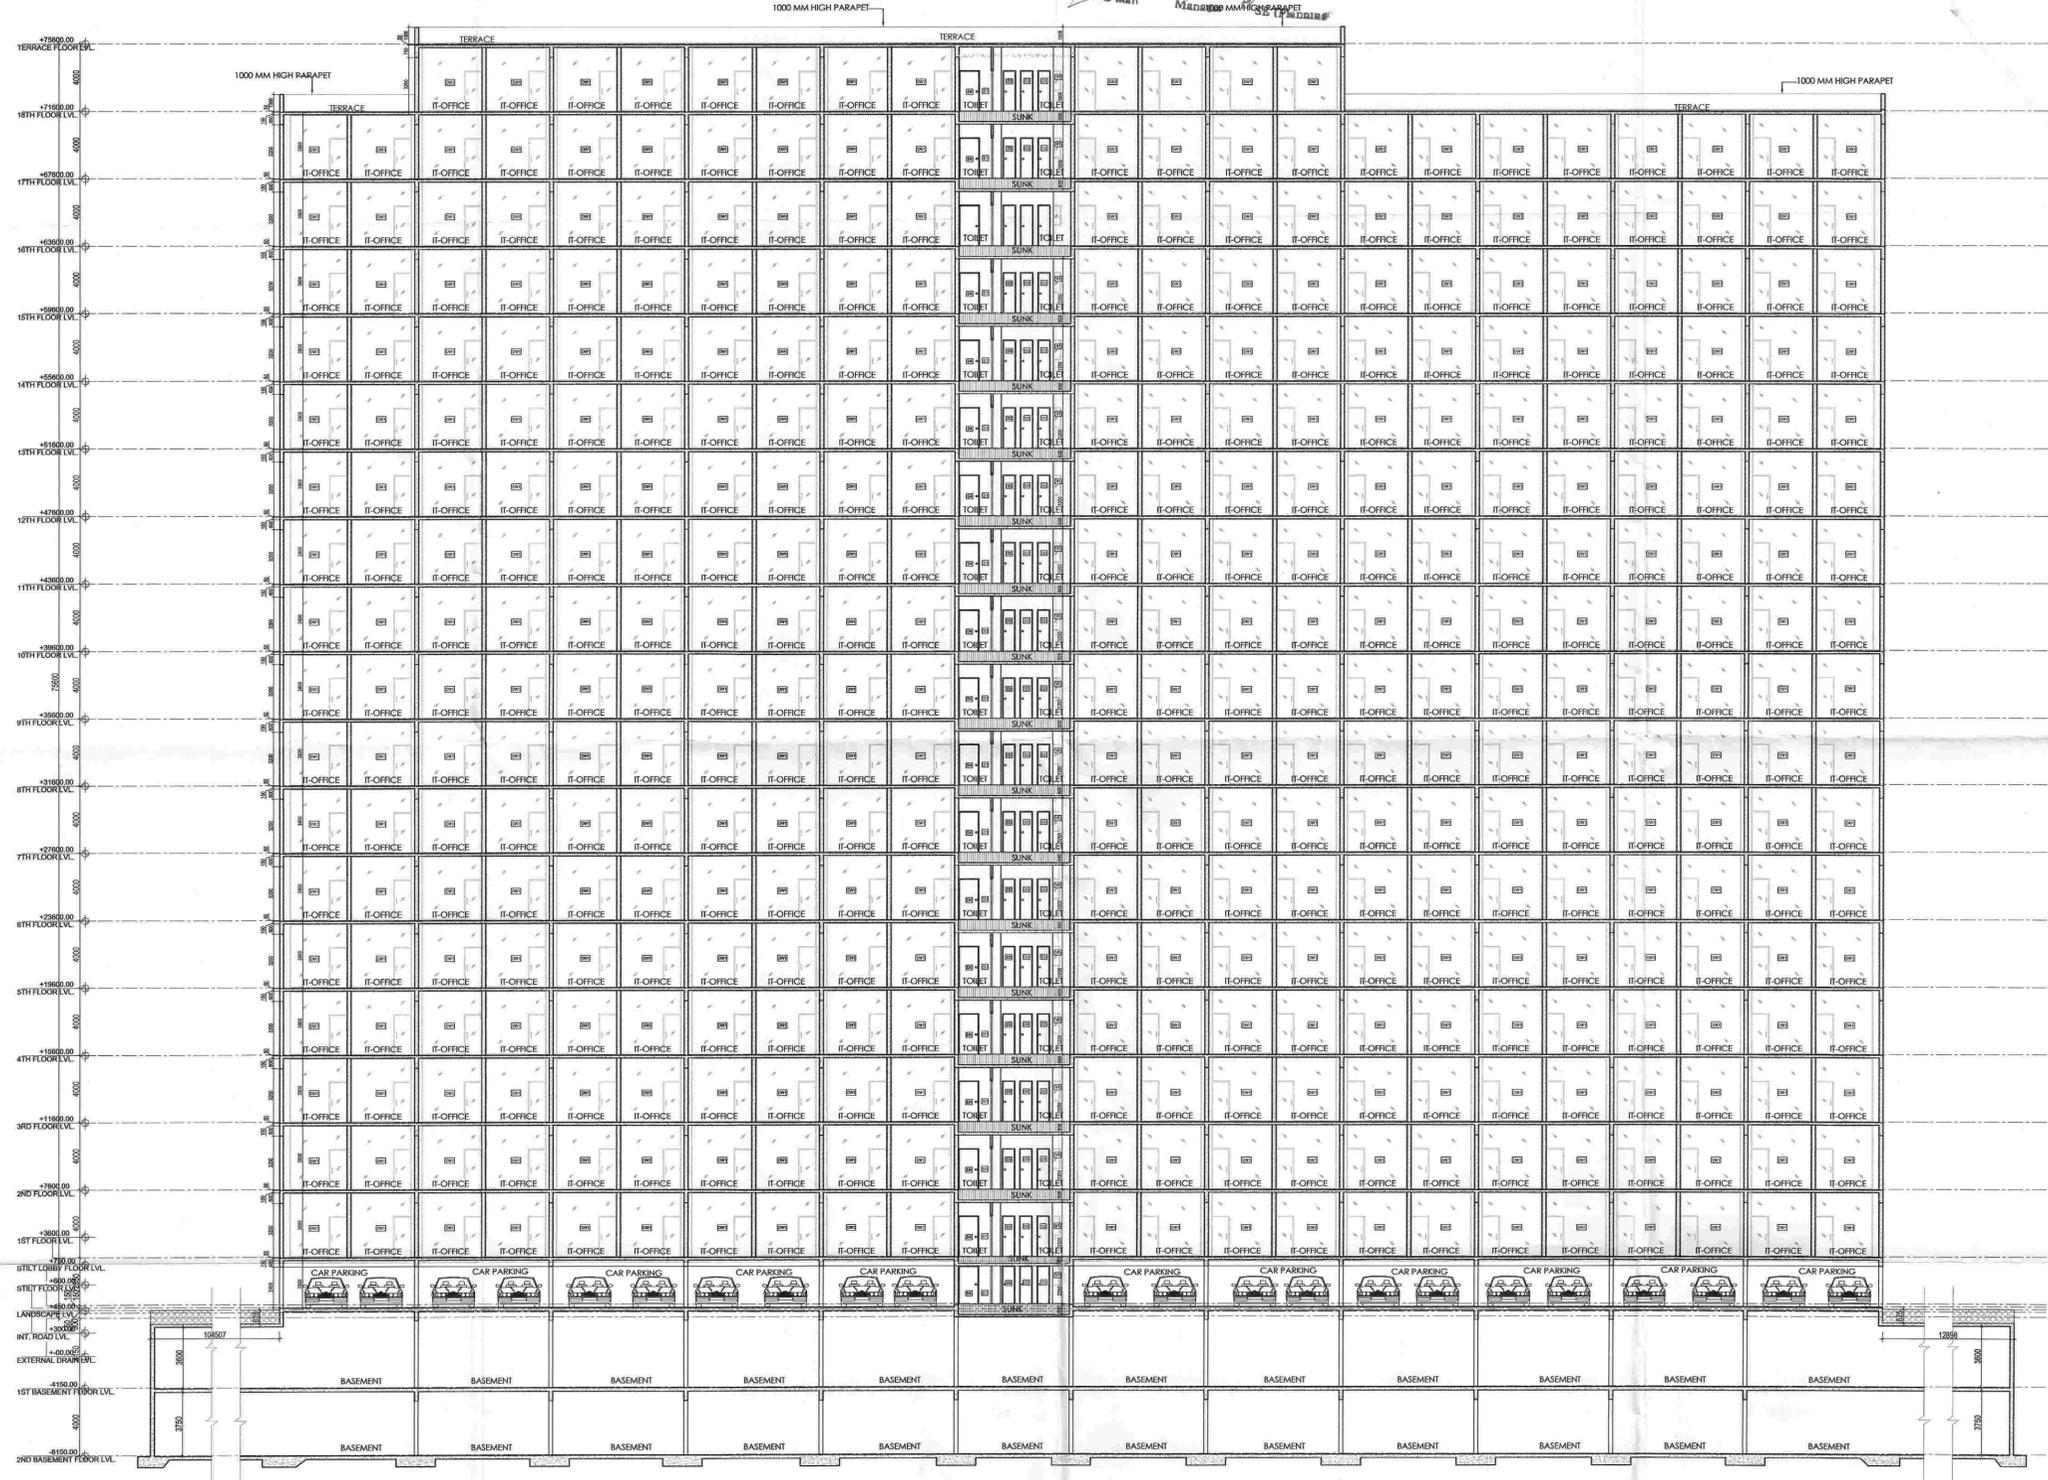


Greater Noida Industrial Dev. Authority  
**APPROVED**  
 Vide Order No. 3782/15/12/3-8/13 Dated 13-8-13  
 Validity: 7-2VE YEARS  
 G.M. (Planning) Lt. Genl. Manager (Planning)  
 Drawing Checked & Verified By  
 M. Maheshwari Manager

PROJECT  
**PROPOSED DEVELOPMENT FOR PLOT MEASURING 24.715 ACRES IN SECTOR-TECH ZONE -4, PLOT NO.-17 GREATER NOIDA. BEING DEVELOPED BY - M/s S.P. SAI IT PVT.LTD.**

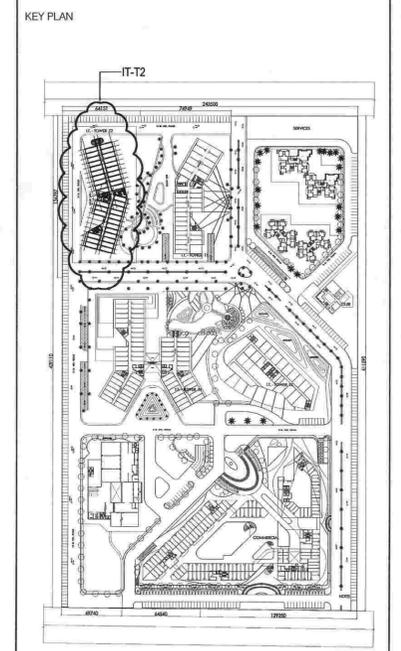

SECTION - AA'

REVISION	SCALE	
<b>R0</b>	<b>1:150</b>	

DRAWING NO.  
**1039/60/SUB/IT-T2/SEC./24**

For S.P. SAI IT PVT. LTD.  
 Authorised Signatory

OWNER'S SIGNATURE

ASHOK NARAYAN PANDIT  
 REGISTERED ARCHITECT

ARCHITECT'S SIGNATURE

DRAWING  
**SECTION - AA'**  
**IT-T2**

DRAWN BY: ALANKRITI KUSHWAHA

