



Greater Noida Industrial Dev. Authority
APPROVED
Date 30/07/2022
Valid upto Date FIVE YEARS
G.M. (Planning)
Dr. Gaurav Singh (Planning)

Drawing Checked & Verified By
Manager
SS (Planning)

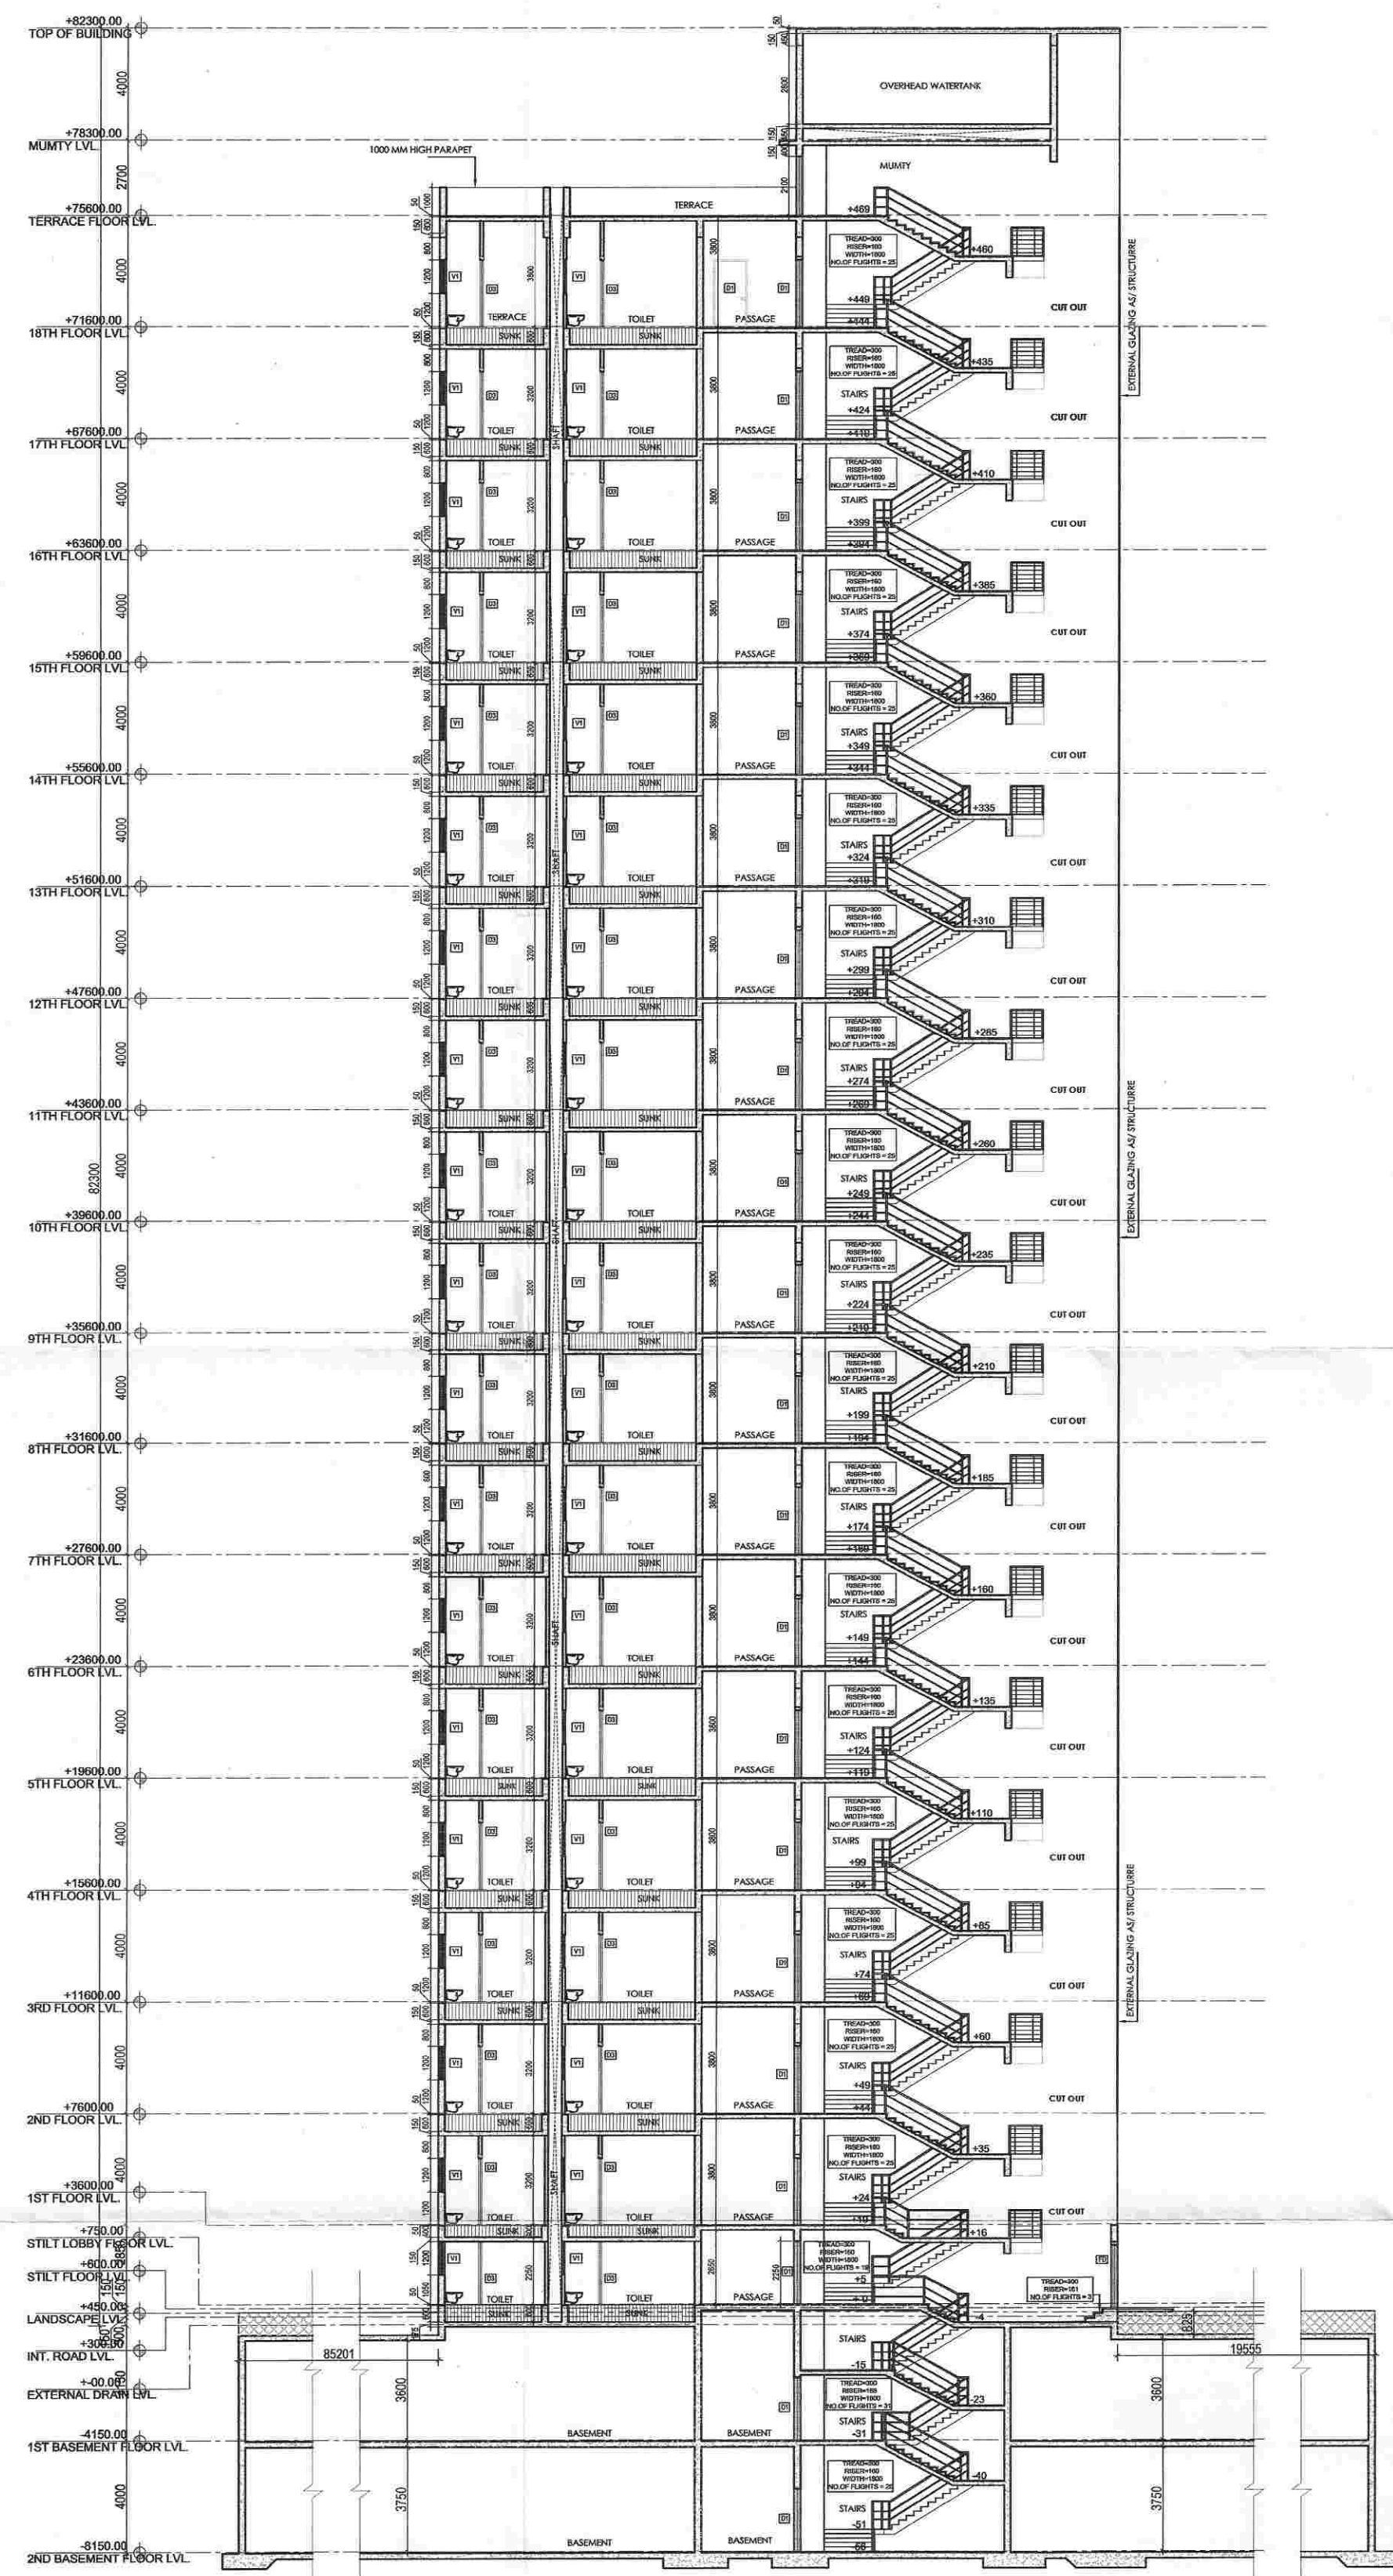


SECTION-B-B'

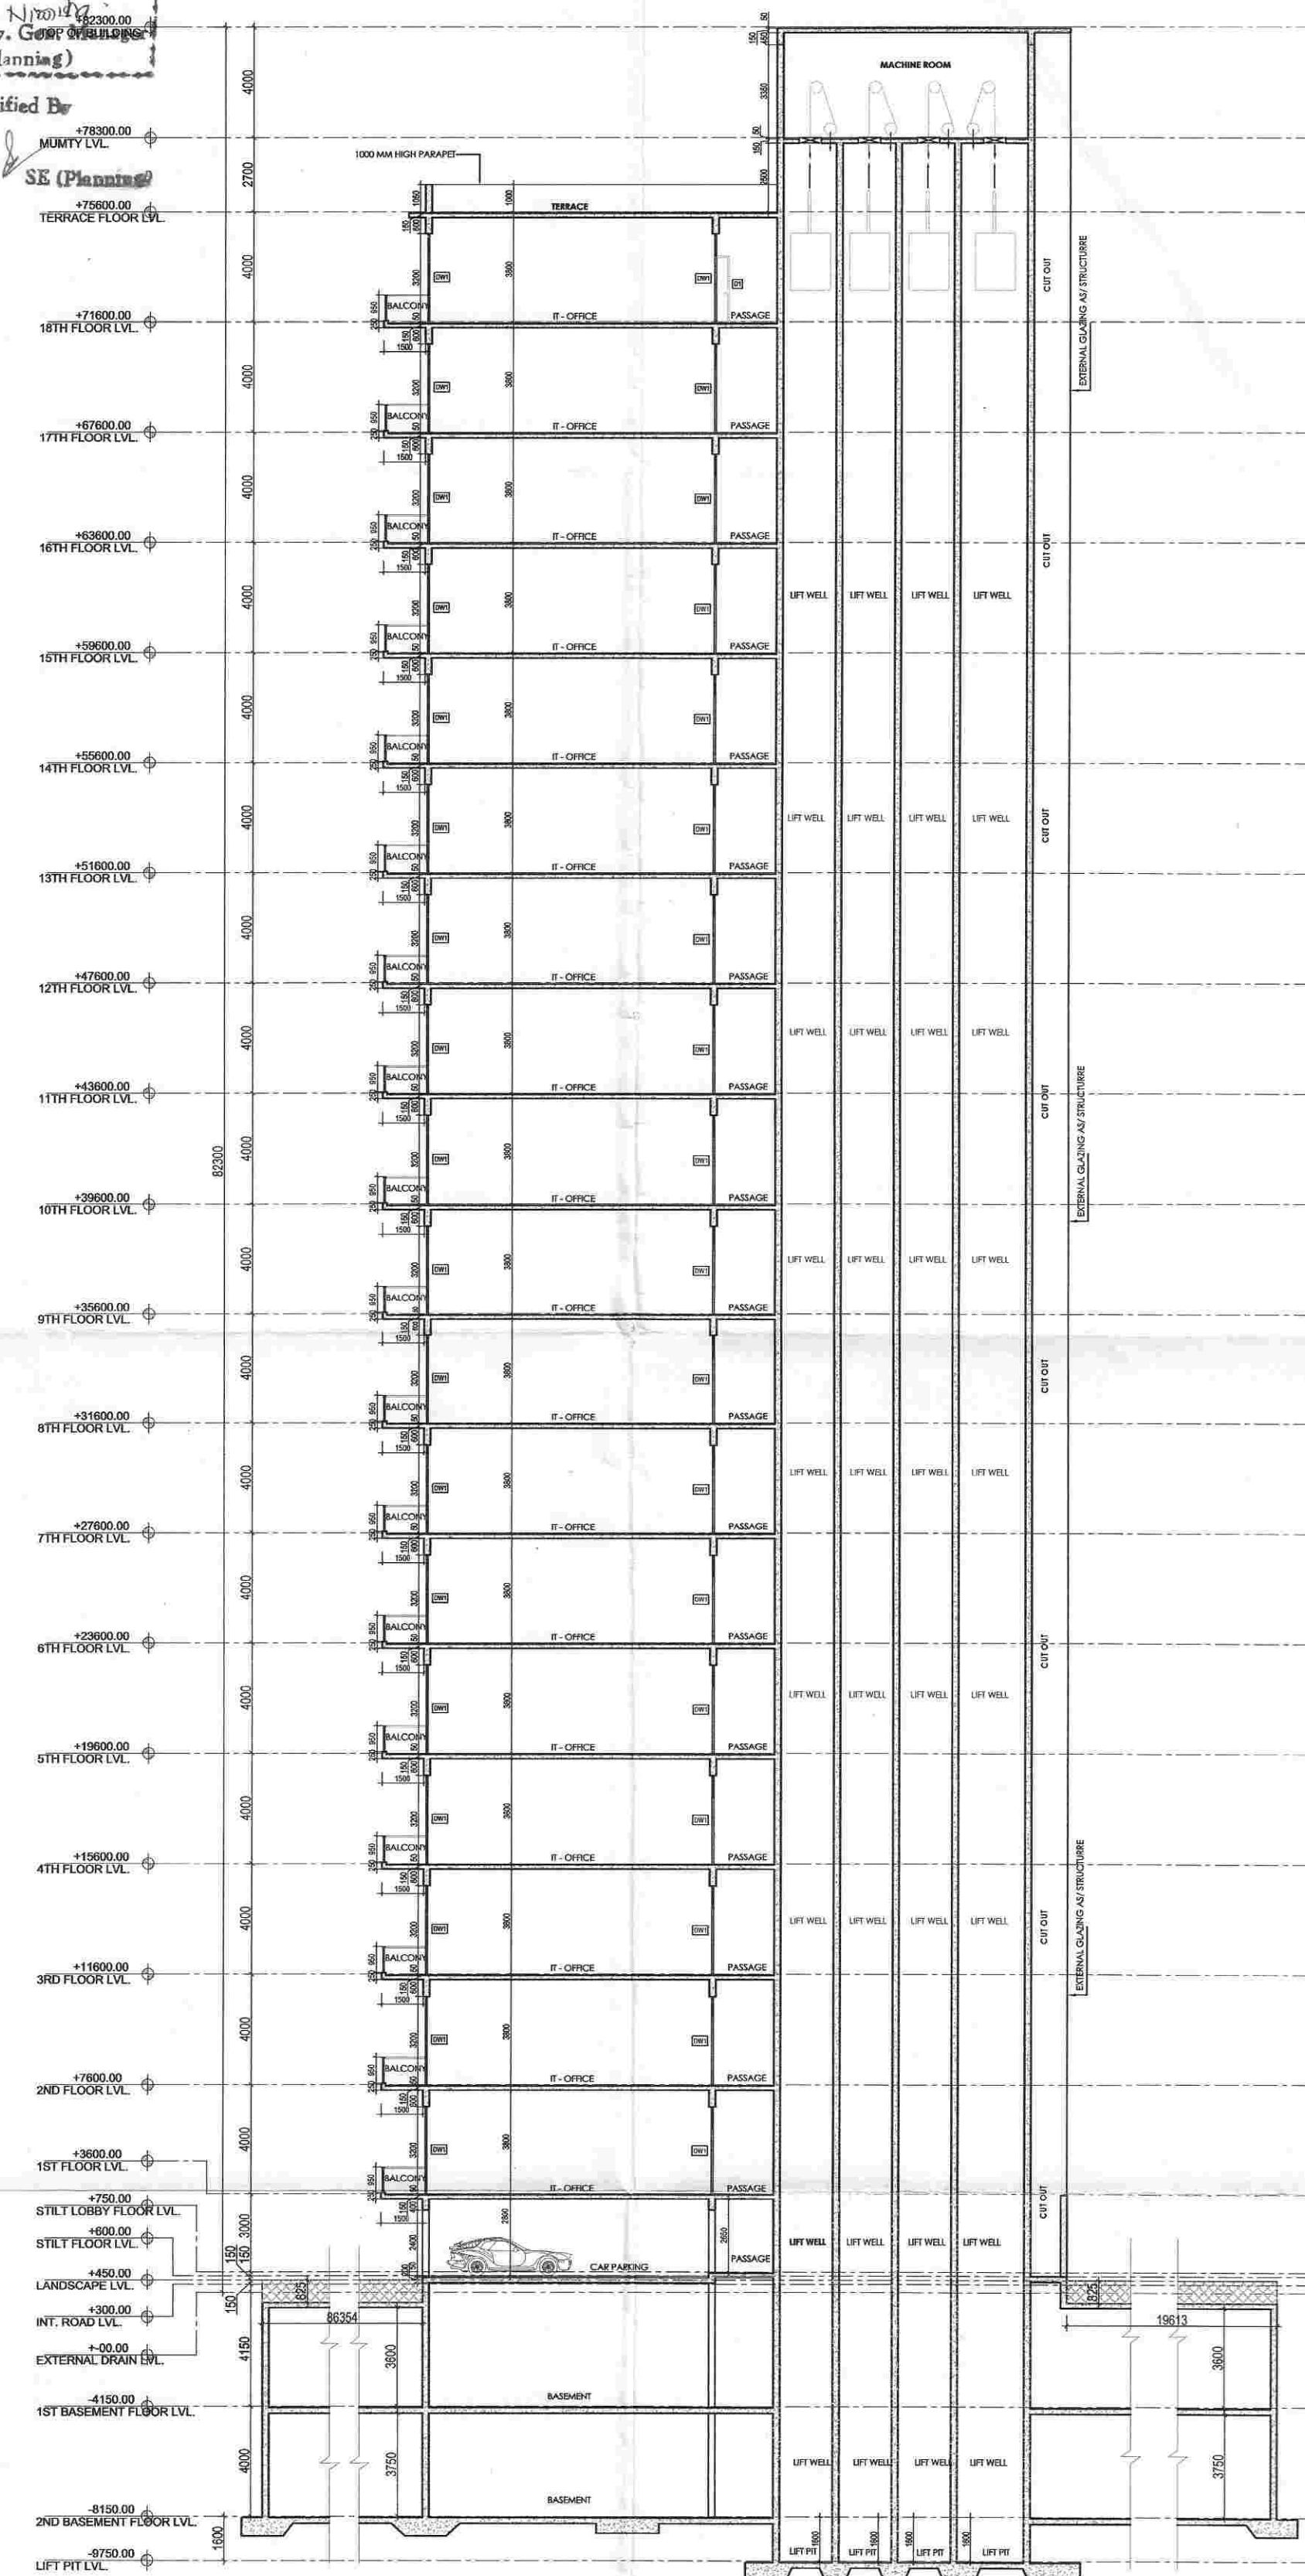

SECTION-C-C'

PROJECT
PROPOSED DEVELOPMENT FOR PLOT
MEASURING 24.715 ACRES IN SECTOR-
TECH ZONE -4, PLOT NO.-17
GREATER NOIDA.
BEING DEVELOPED BY - M/s S.P. SAI IT
PVT.LTD .

KEY PLAN

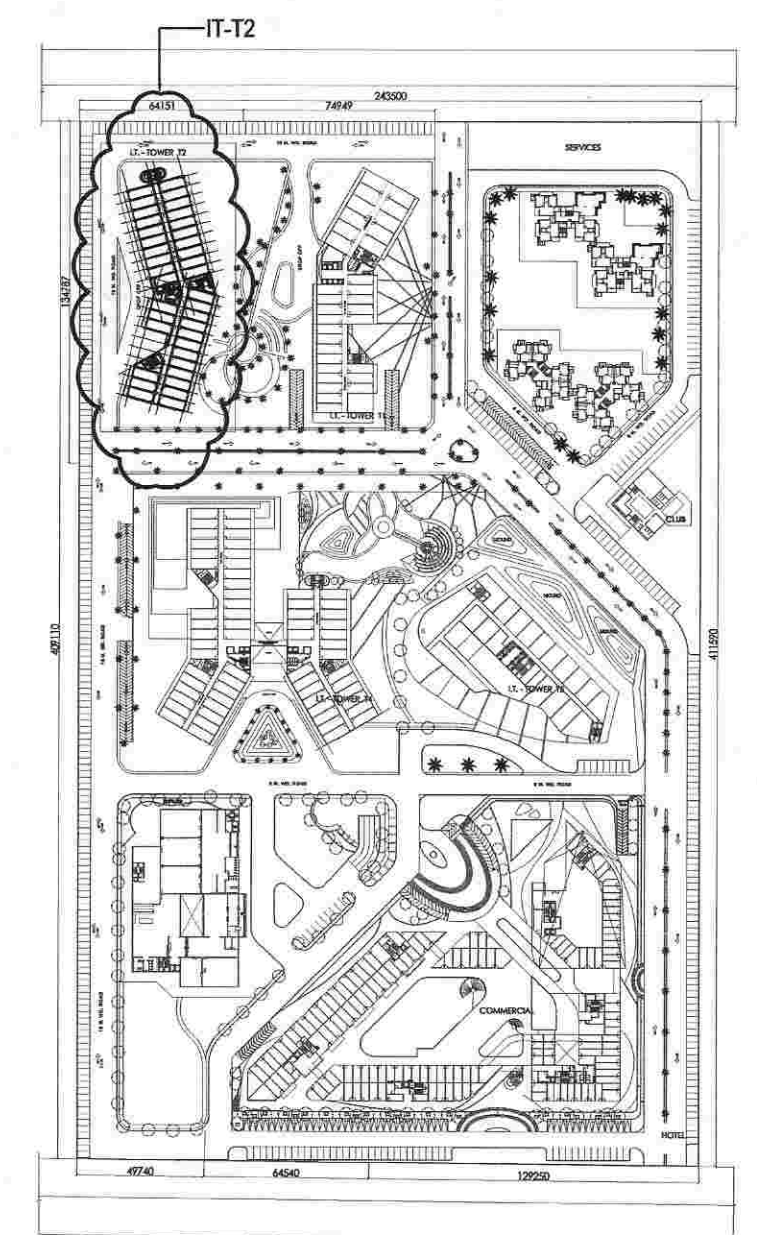

REVISION	SCALE	
R0	1:150	

DRAWING NO.
1039/60/SUB/IT-T2/SEC/25

For SP SAI IT PVT. LTD.
Authorised Signatory

OWNER'S SIGNATURE

ASHOK NARAYAN PANDIT
REGISTERED ARCHITECT
C-87/10461

ARCHITECT'S SIGNATURE

DRAWING
SECTION BB' & CC'
IT-T2

DRAWN BY: ALANKRIT KUSHWAHA