


Greater Noida Industrial Dev Authority  
**APPROVED**  
 Letter No. **9/22/13/SE/12/2-13**  
 Date **FIVE YEARS**  
 G.M. Dr. Gen. Manager  
 (P.O. No. 118)

Drawing Checked & Verified By  
 Manager

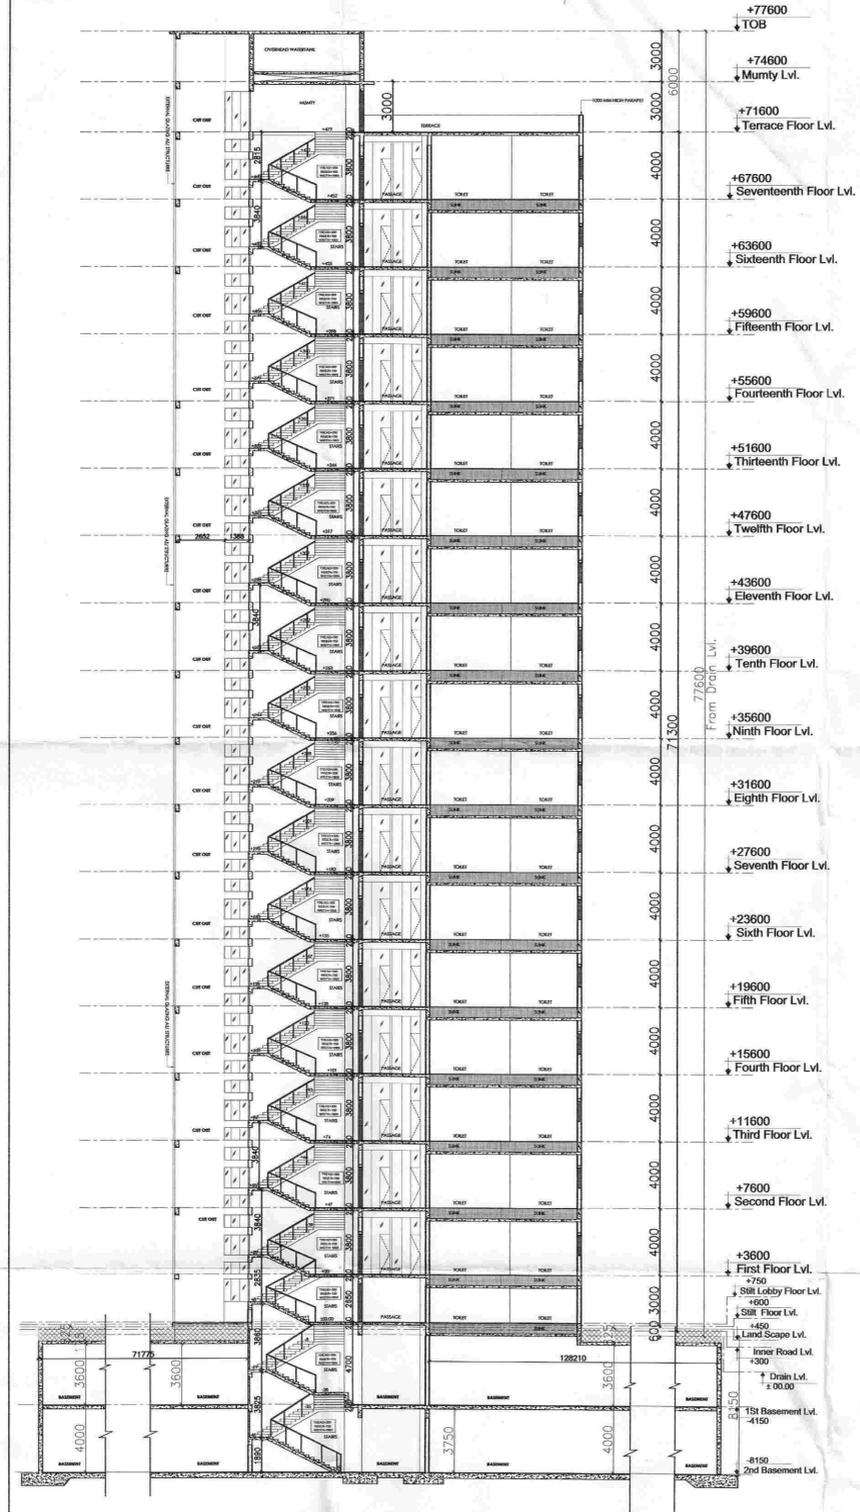


**SECTION-AA**



**SECTION-B-B'**

PROJECT  
**PROPOSED DEVELOPMENT FOR PLOT MEASURING 24.715 ACRES IN SECTOR-TECH ZONE -4, PLOT NO.-17 GREATER NOIDA. BEING DEVELOPED BY M/S. S P SAI PVT. LTD.**

KEY PLAN

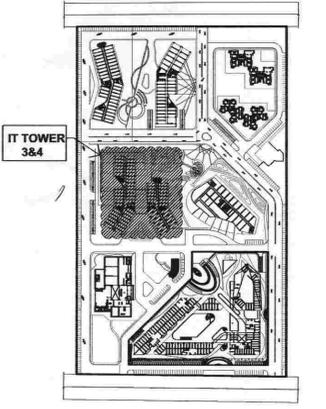

REVISION	SCALE	NORTH-
<b>R0</b>	<b>1:150</b>	

DRAWING NO.  
**1039/60/SUB/SE -9**

OWNER'S SIGNATURE

REGISTERED ARCHITECT'S SIGNATURE  
 CA/37/10461

**SECTIONS IT-T 3 & 4**

DRAWN BY: BRU

**ACPL** ISO 9001:2008  
 Architecture Management Planning

ACPL Design Ltd  
 J-103 South Extension-1  
 New Delhi 110049 India  
 T: +91 11 2622195  
 F: +91 11 2624600