



Greater Noida Industrial Dev. Authority
 APPROVED
 Order No. 102-19
 Valid upto Date: FIVE YEARS
 G.M. (Planning)
 Dr. Gen. Manager (Planning)

Drawing Checked & Verified By
 SE (Planning)

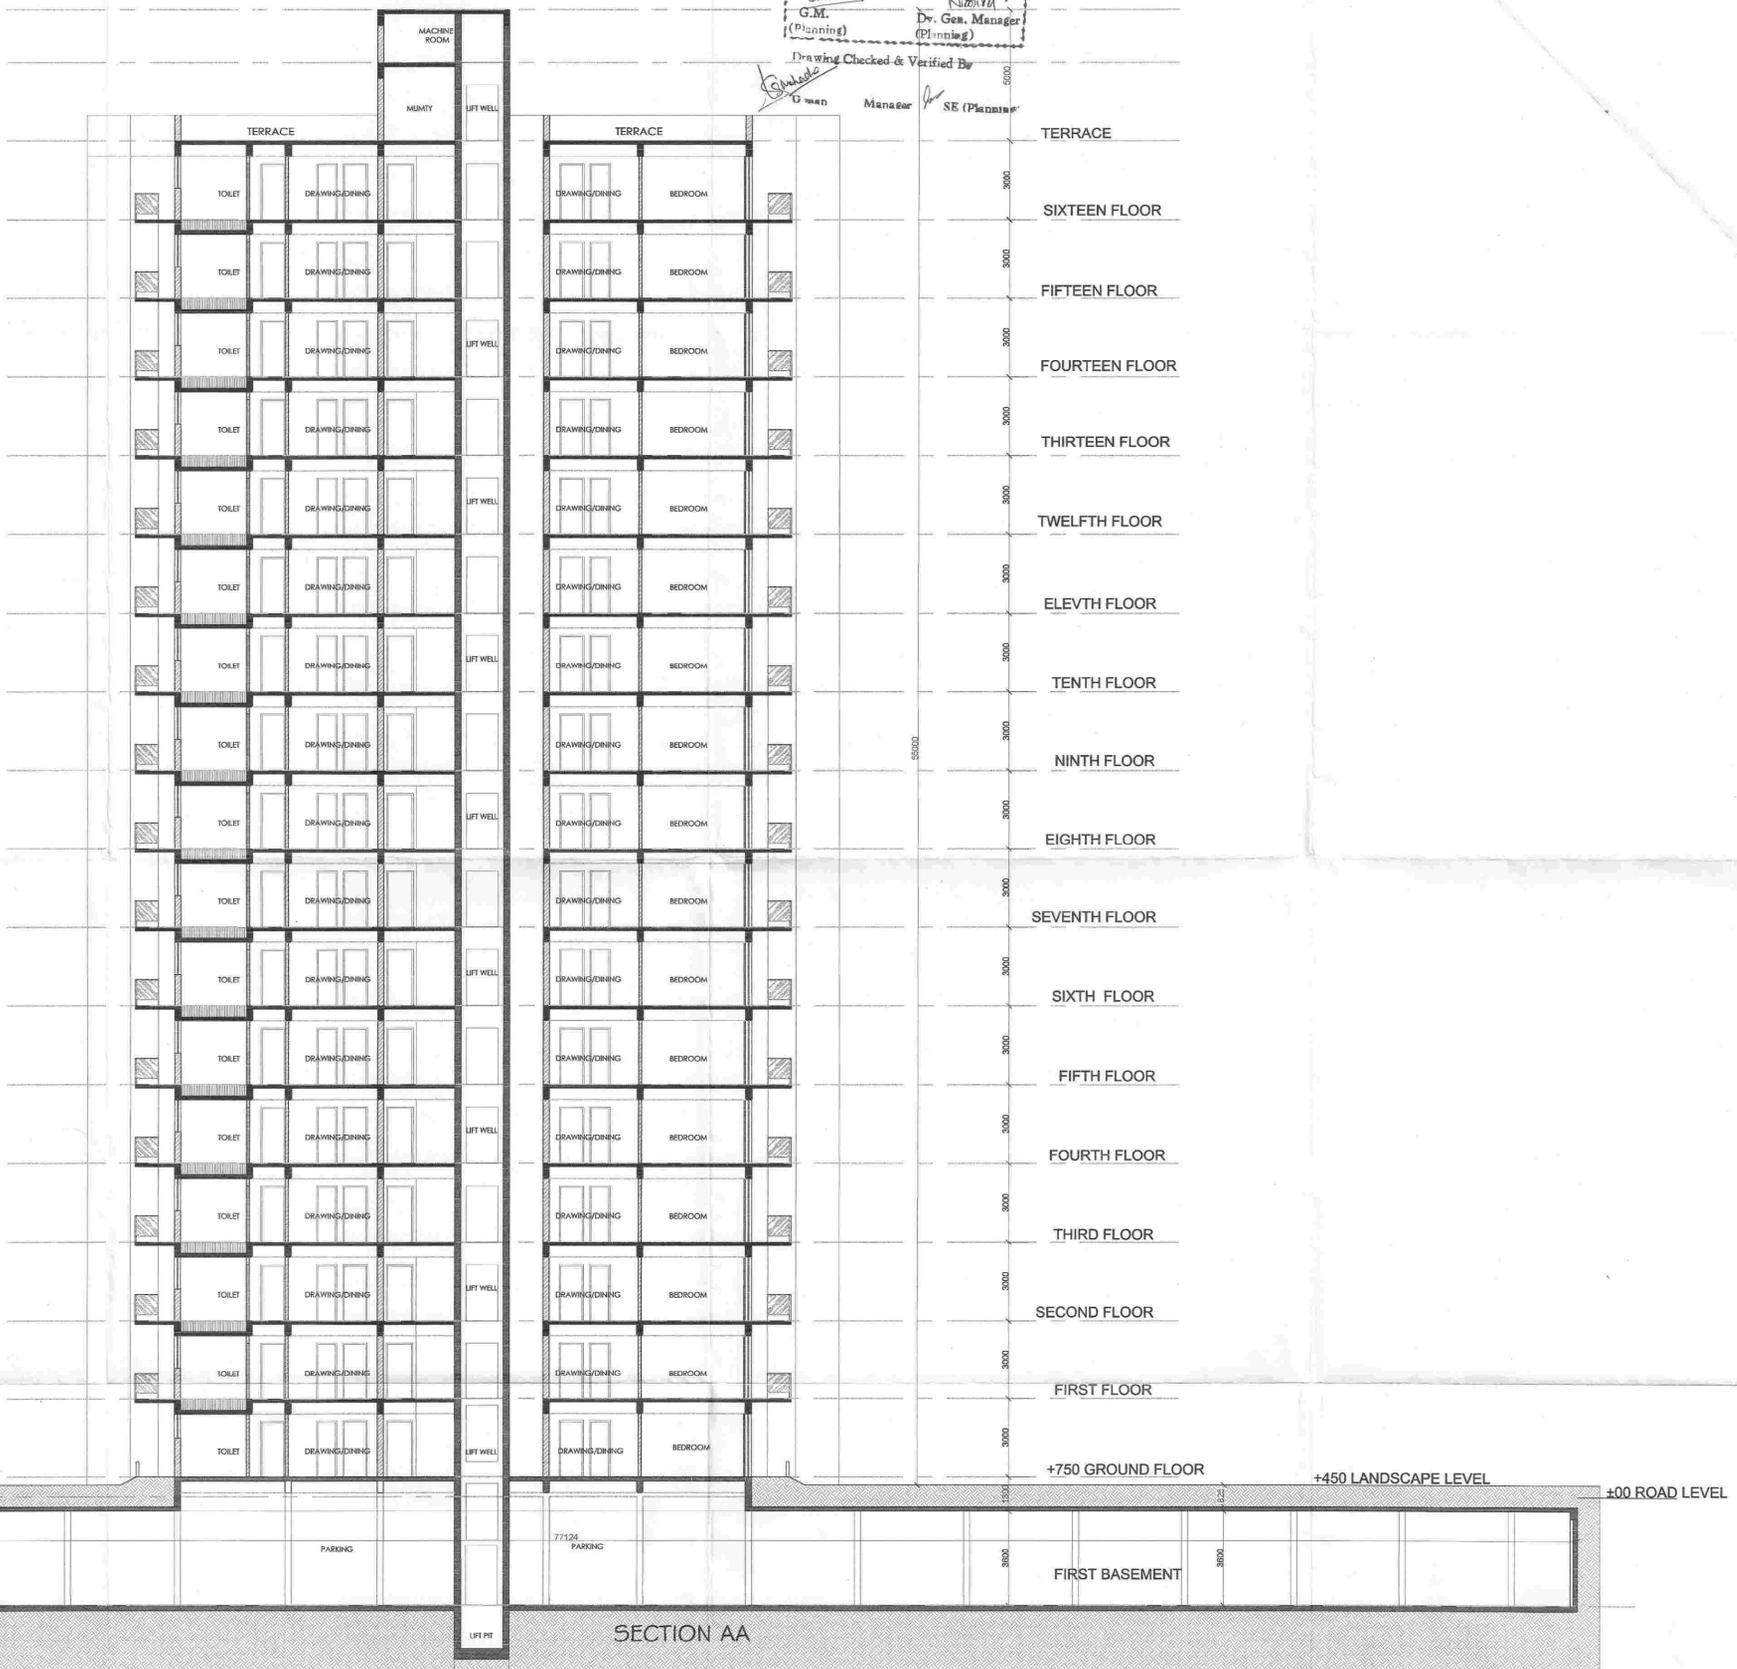

PROJECT
 PROPOSED DEVELOPMENT FOR PLOT
 MEASURING 24.715 ACRES IN SECTOR-
 TECH ZONE -4, PLOT NO.-17 GREATER
 NOIDA. BEING DEVELOPED
 BY MS/S.P SAI IT PVT. LTD

KEY PLAN

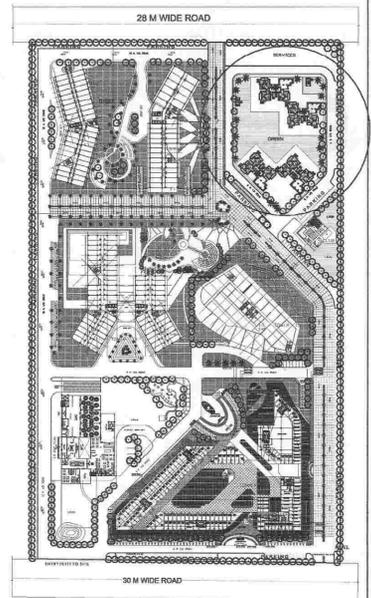

REVISION	SCALE	NORTH:-
R1	1:150	

DRAWING NO.
 1039/60/SUB/HOUSING -05

FOR S.P. SAI IT PVT. LTD.
 Authorised Signatory

OWNER'S SIGNATURE

ASHOK NARAYAN PANDIT
 REGISTERED ARCHITECT
 2457719461

ARCHITECT'S SIGNATURE

DRAWING
 2 BHK RESIDENTIAL
 BLOCK SECTION

DRAWN BY:
 MEGHA



ACPL Design Ltd
 J-103 South Extension-1 New Delhi T: +91 11 2405195 +91 110048 India F: +91 11 24054009
 www.acplonline.com E: contact@acplonline.com