
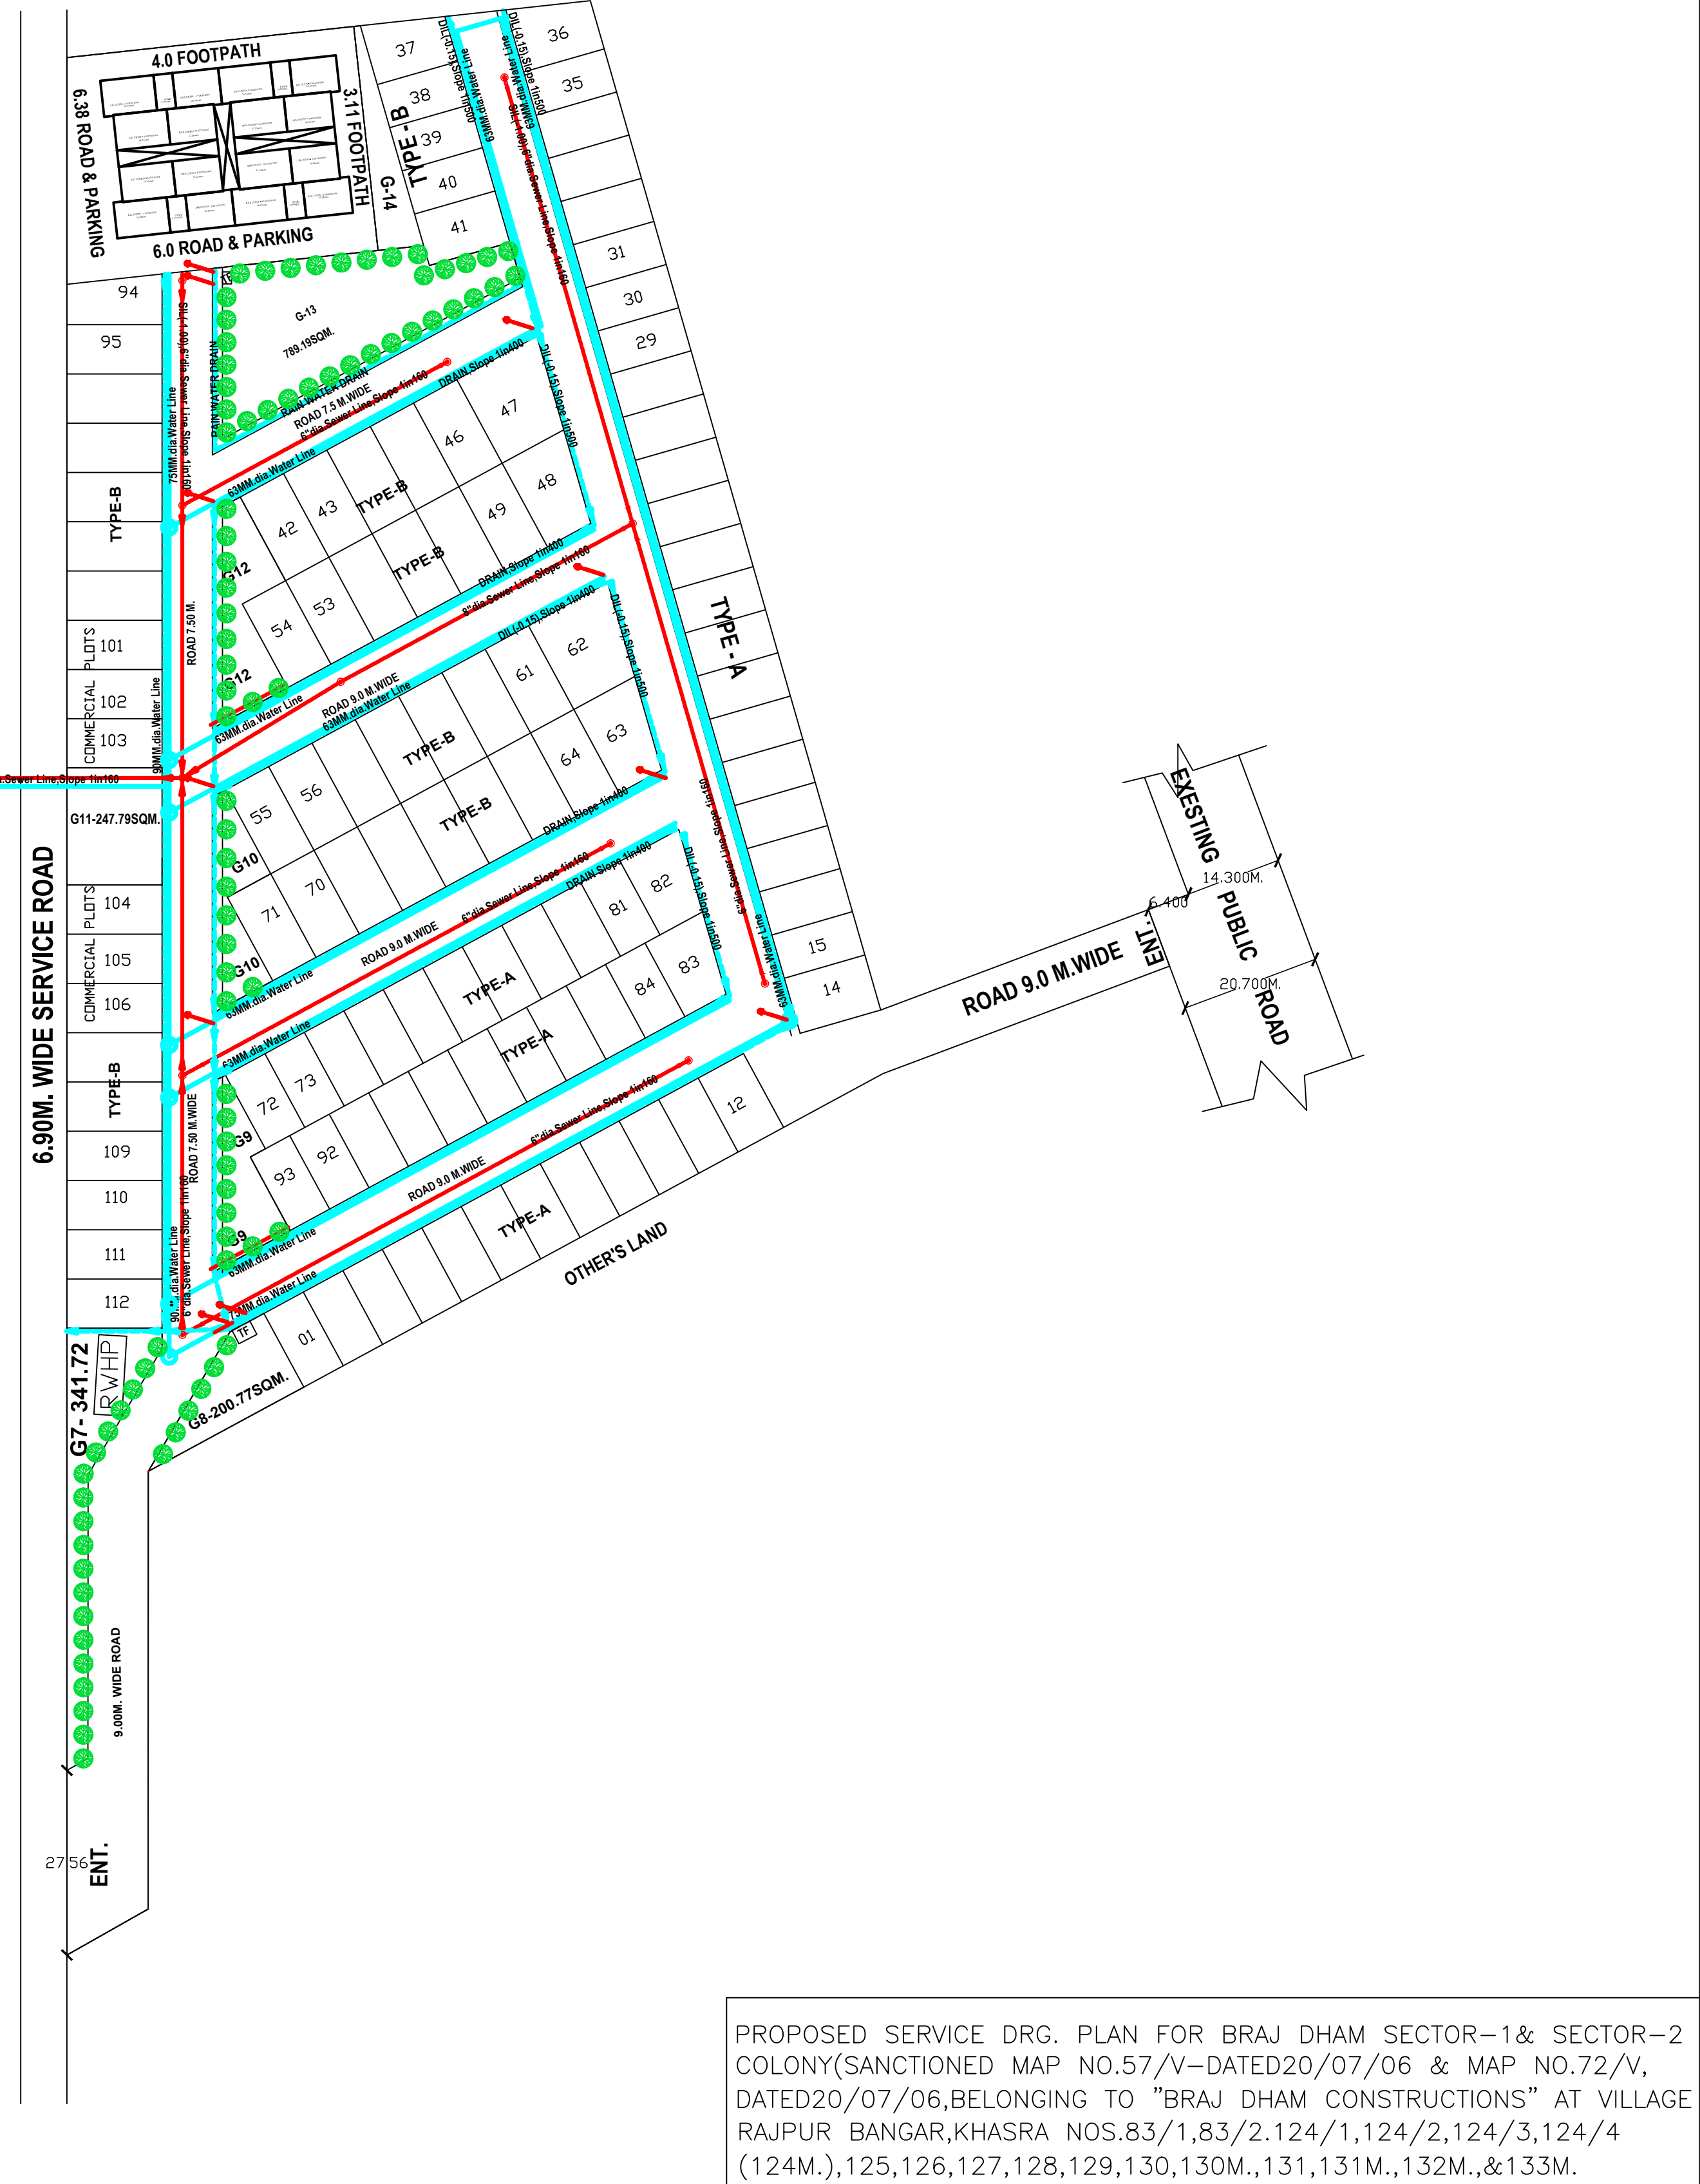
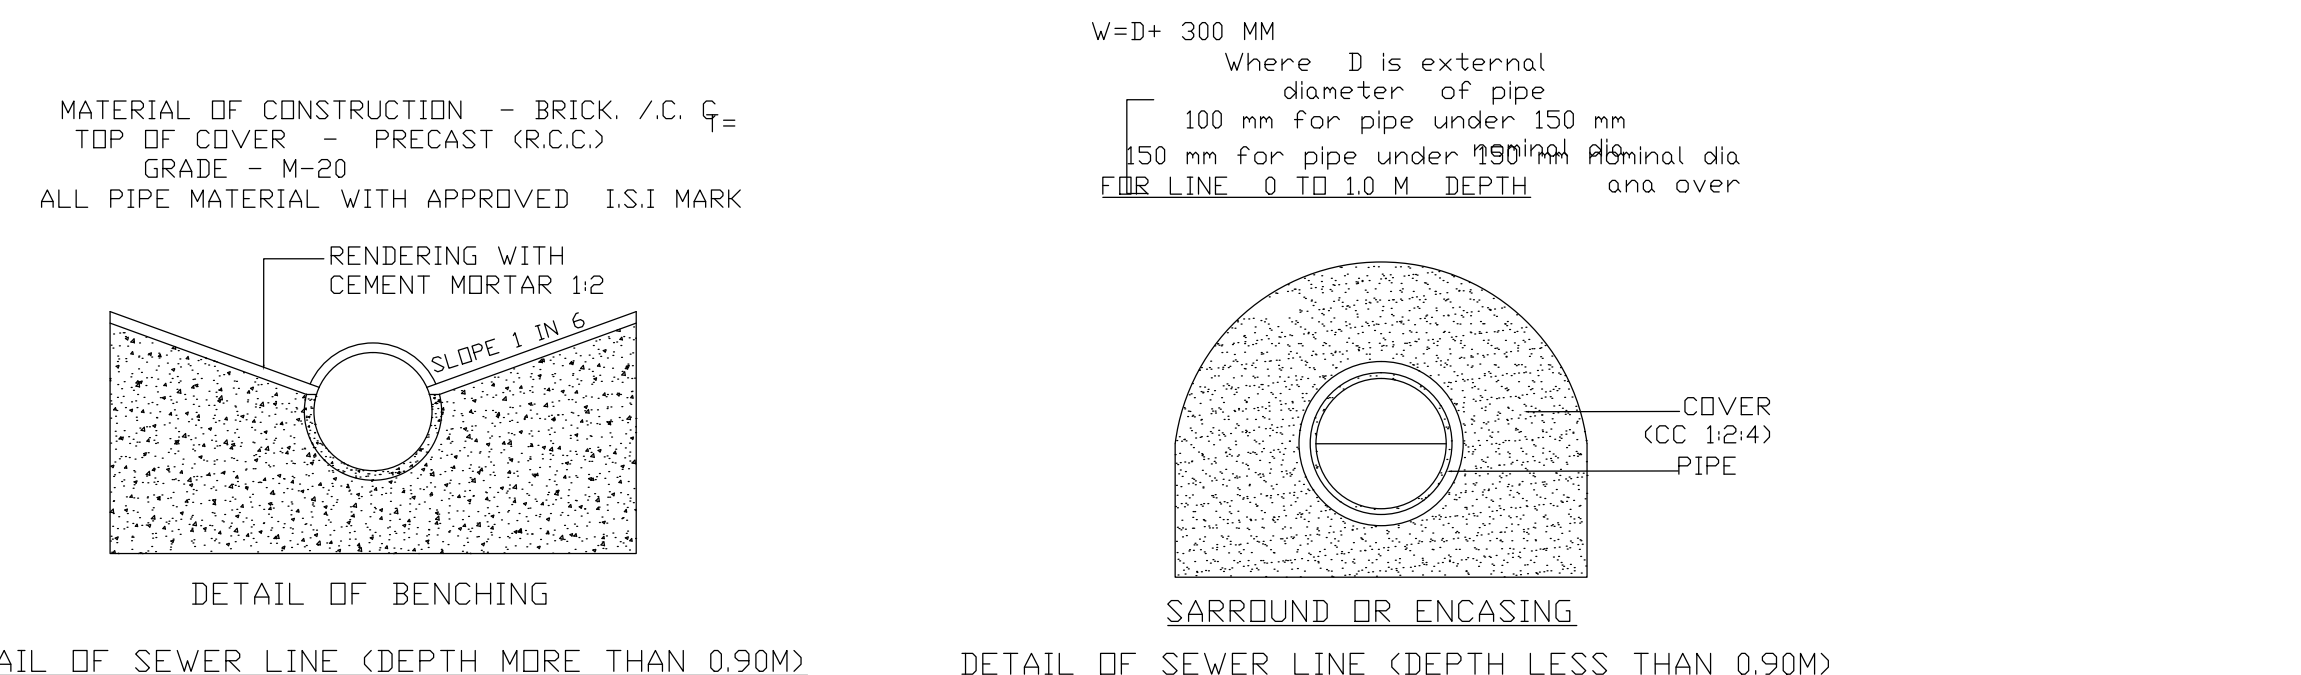
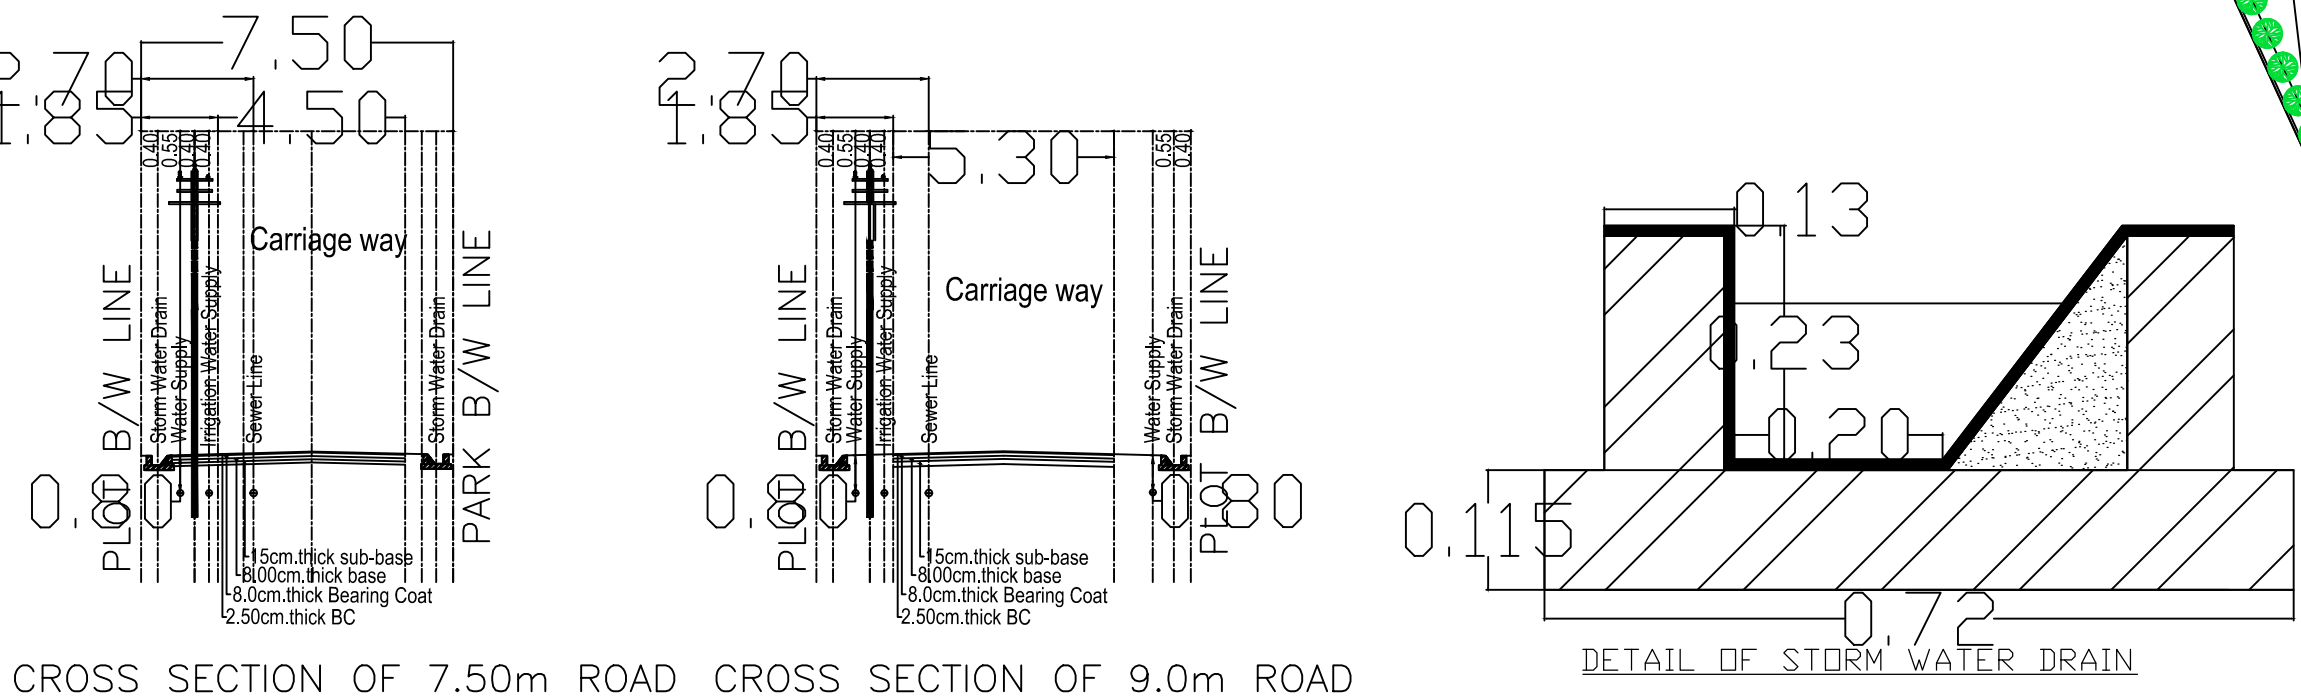


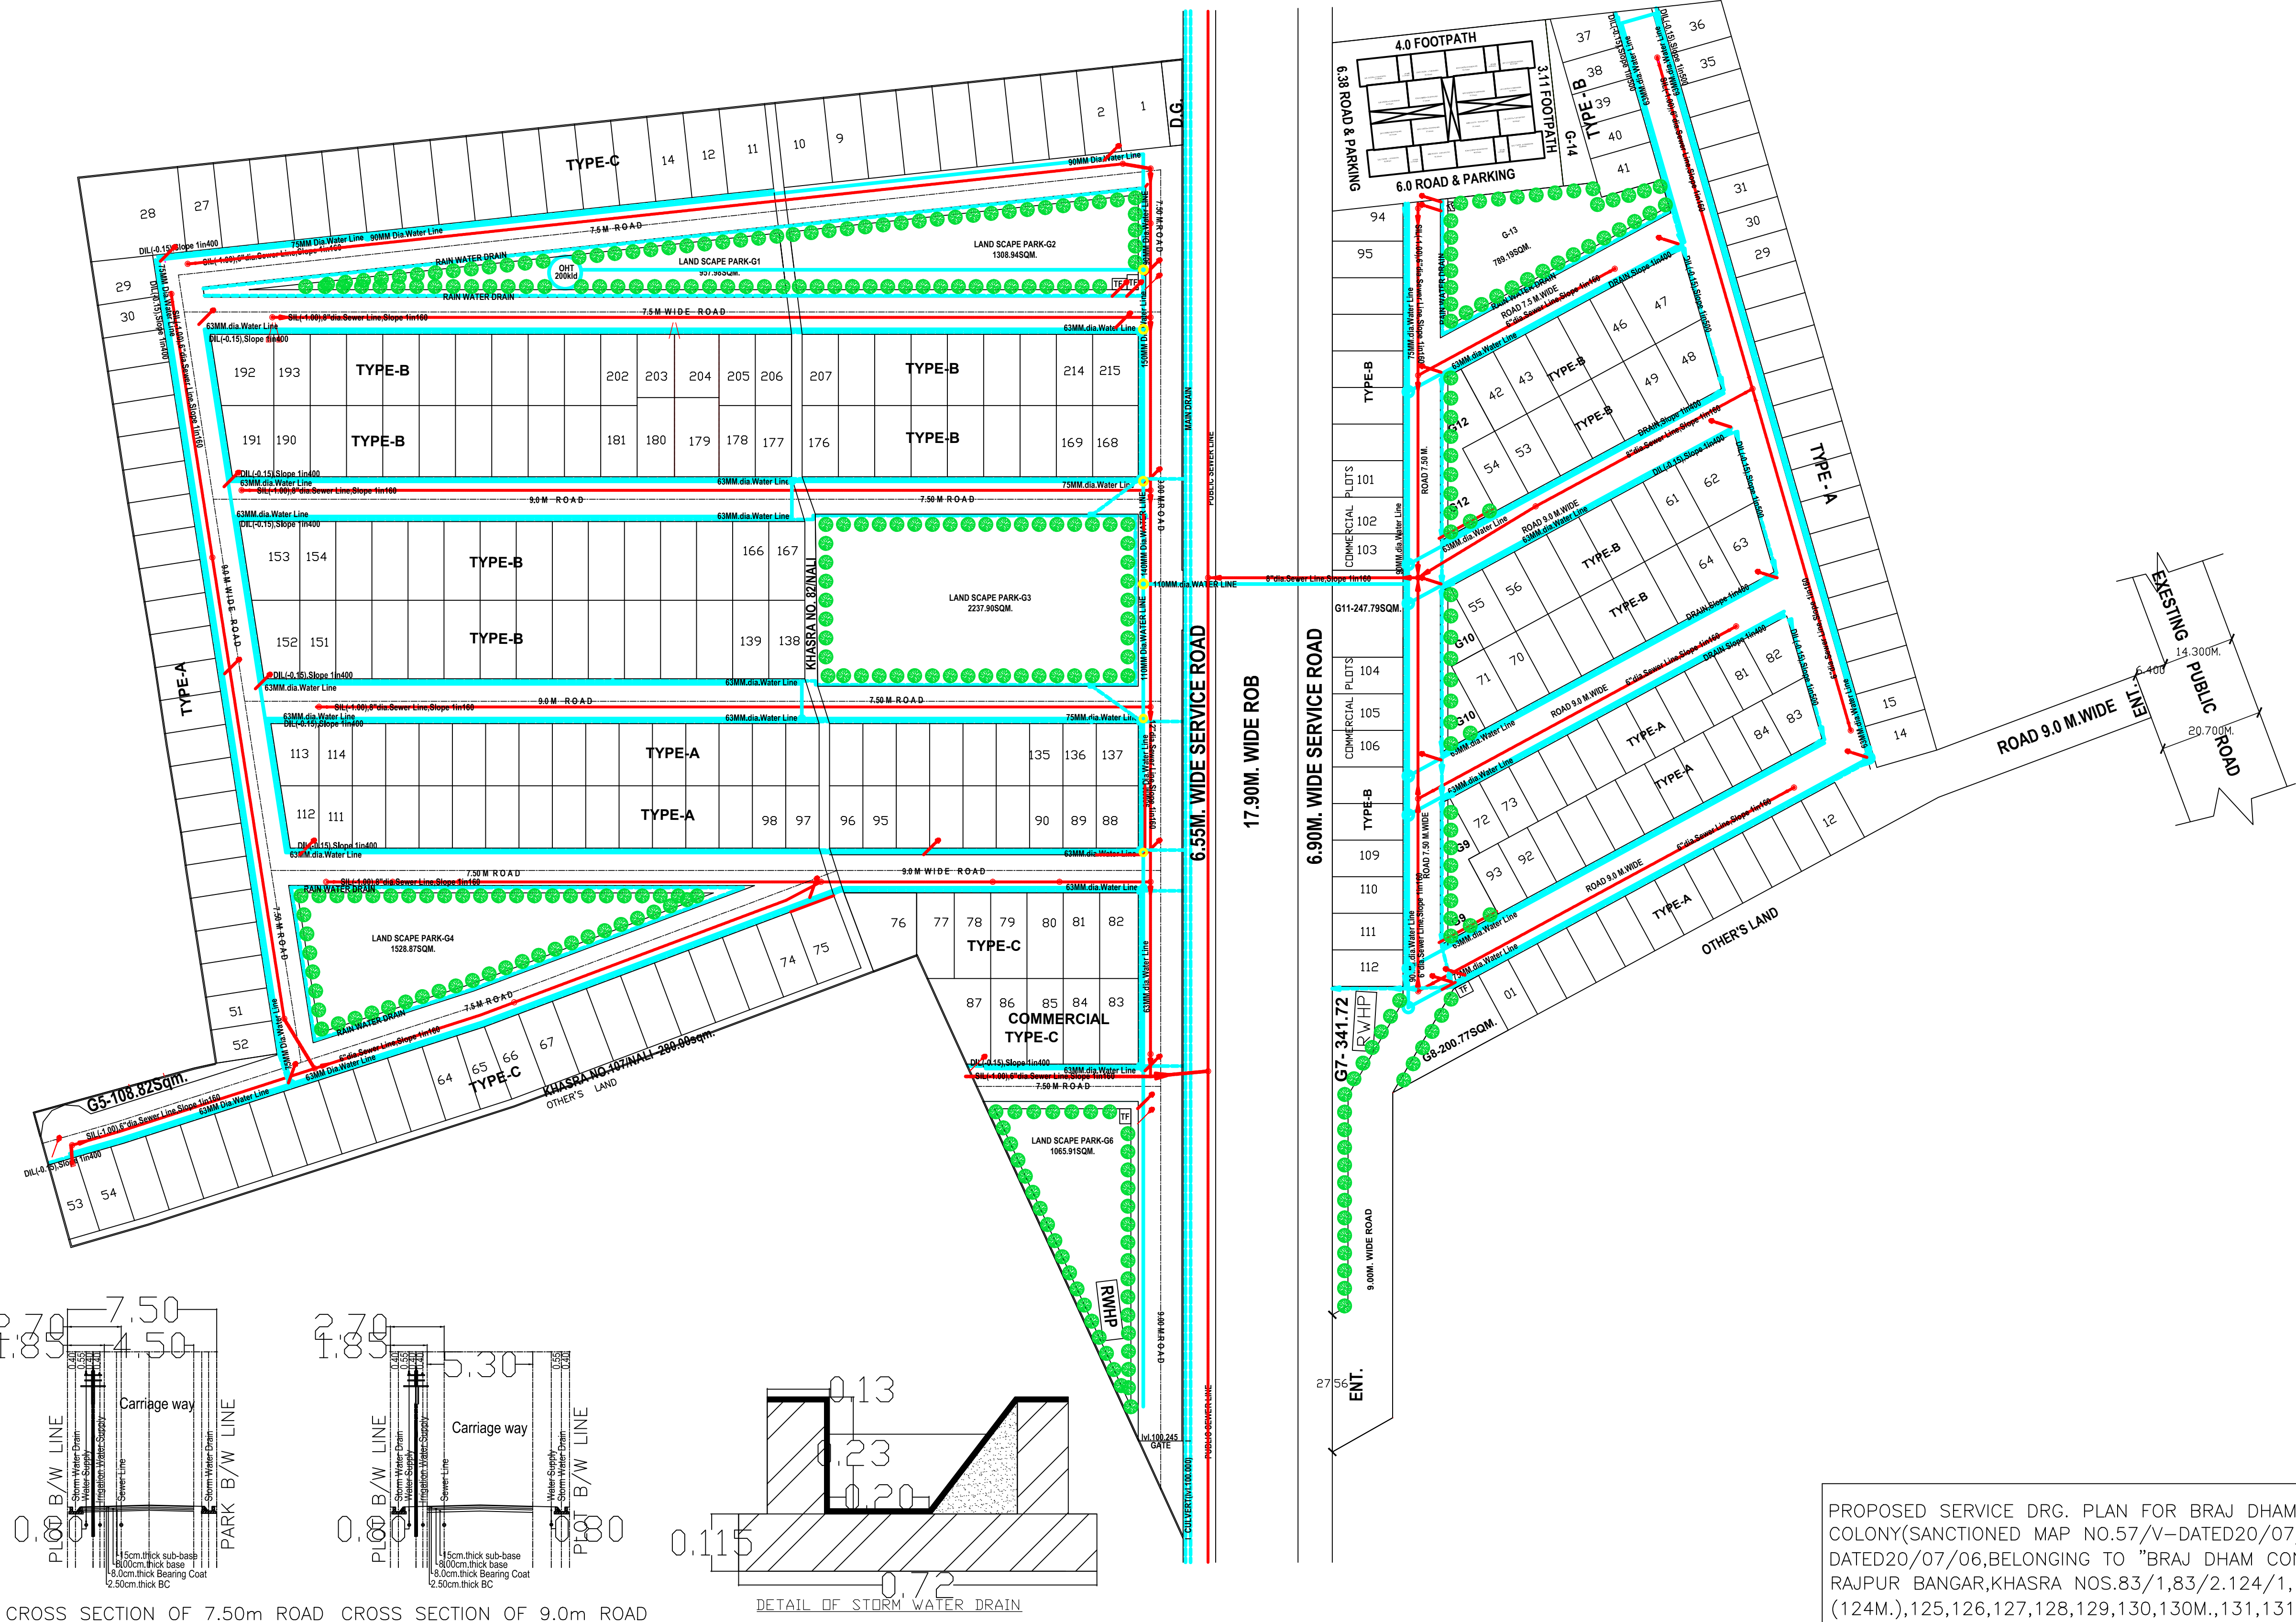

PROPOSED SERVICE DRG. PLAN FOR BRAJ DHAM SECTOR-1& SECTOR-2 COLONY(SANCTIONED MAP NO.57/V-DATED20/07/06 & MAP NO.72/V, DATED20/07/06,BELONGING TO "BRAJ DHAM CONSTRUCTIONS" AT VILLAGE RAJPUR BANGAR,KHASRA NOS.83/1,83/2,124/1,124/2,124/3,124/4 (124M.),125,126,127,128,129,130,130M.,131,131M.,132M.,&133M.

NEAR PAGAL BABA TEMPLE,VRINDAVAN,TEH.& DISTT.-MATHURA

OWNER'S NAME
"BRAJ DHAM CONSTRUCTIONS"
W-104,GROUND FLOOR,GREATAR KAILASH,PART-1 NEW DELHI.110048
AUTH. SIGN :- BRIJPAL S/O,SHRI KISHOR CHAND

ARCHITECTS:-
SPACE COMBINE
Architects,Engineers,Planners
project management consult.
A/12 SAFDARJUNG ENCLAVE
New Delhi -110029

TITLE
LAY OUT PLAN

DATE:-
SCALE:-1:1000
DRAWN BY:-
DRG.NO.-1

SIG. OF OWNER
For BRAJ DHAM CONSTRUCTIONS
Authorised Signatory

DRAWN BY :-
Er.H.C.MITTAL
PATIRAM HANDIR CAMPUS,
SDMKH ROAD MATHURA
Mob.no.-9897526370,8859157029

SIG. OF ARCHITECT
JYOTI SINGHA
A/12 SAFDARJUNG ENCLAVE
New Delhi -110029

NOTE :- ALL DIMENSIONS ARE IN METER & ALL AREAS ARE IN SQM.