



कार्यालय गाजियाबाद विकास प्राधिकरण, गाजियाबाद
(शमन/स्वीकृत पत्र)




पत्रांक/२५७/११६/२०१७/प्रवर्तन/जी.डी.ए./२०

दिनांक:

२५-११-१७

विषय:- भूखण्ड संख्या-१२४३/११११/काम/प्र. ० पर निर्मित भवन के निर्माण के
शमन मानचित्र निर्गत किये जाने के सम्बन्ध में।

महोदय,

कृपया उपरोक्त विषयक स्वकीय शमन आवेदन दिनांक ७-१२-२०१७ को शपथपत्र एवं शमन मानचित्रों का संदर्भ ग्रहण करने का कष्ट करें। आपके आवेदन पर सख्त अधिकारी के आदेश दिनांक ०९-०१-२०१७ द्वारा लिखे गये निर्माण के अनुस्तर आपके द्वारा शमन एवं अन्य धनराशि रु. १,६५,७७,०५२.०० (एक करोड़ पैंसठ हजार सात सौ पचास हजार आठ सौ पचास रुपये) रसीद संख्या ११७१/११११/काम/प्र. ० दिनांक १७-१-२०१७ के द्वारा जमा किये जाने पर शमन मानचित्र में प्रस्तावित निर्माण को निम्नलिखित शर्तों के साथ स्वीकृत प्रदान करते हुये शमन मानचित्र निर्गत किया जाता है।

- निर्मित भवनों के प्रयोग से पूर्व संपूर्ण प्रमाण पत्र लेना आवश्यक होगा।
- रेन वाटर हार्वेस्टिंग की व्यवस्था नियमानुसार संपूर्ण प्रमाण-पत्र लेने से पूर्व मौके पर सुनिश्चित करनी होगी (३००.०० वर्गमी० अथवा इससे अधिक भूखण्ड क्षेत्रफल होने पर लागू)।
- स्वीकृत शमन मानचित्र में स्वीकृति आवेदन के अनुसार आवश्यक वृक्षारोपण सुनिश्चित करना होगा।
- शपथ पत्र दिनांक ०६-१२-२०१७ में दिये गये बिन्दुओं का अनुपालन सुनिश्चित करना होगा।
- उपरोक्त बिन्दु २ से ४ तक की शर्तों के अनुपालन के उपरान्त ही संपूर्ण प्रमाण-पत्र हेतु प्रार्थना पत्र स्वीकार्य होगा।
- भवन की स्ट्रक्चरल सेफ्टी के लिए आप स्वयं उत्तरदायी होंगे।
- शमन उपरान्त स्वीकृत इकाई को से अधिक इकाई को का निर्माण नहीं करेंगे।
- मा० उच्च न्यायालय में दायर रिट याचिका संख्या ४३३६२/२००१ एवं २४३५ एम.जी./२००१ में मा० न्यायालय द्वारा पारित आदेशों का अनुपालन करना होगा।
- शमन मानचित्र की स्वीकृति के मद में गणनाओं में त्रुटिबश यदि कोई धनराशि शेष रह जाती है तो प्राधिकरण में जमा करानी होगी।
- शमन मानचित्र में दर्शाये गये तथ्यों में से यदि कोई तथ्य असत्य पाया जाता है तो उसके लिए आप स्वयं उत्तरदायी होंगे।
- शमनित भवन की गुणवत्ता, मान्य तकनीकी मानकों, स्ट्रक्चरल डिजाइन आदि में कमी अथवा अन्य किसी दोष के कारण यदि भवन में अथवा भवन के परिसर में कोई दुर्घटना होती है तो समस्त दुर्घटनाओं की क्षतिपूर्ति के लिए आप स्वयं उत्तरदायी होंगे।
- पूर्व स्वीकृत मानचित्र संख्या १२४३/११११/काम/प्र. ० दिनांक ०६-२-२००७ एवं अन्य से दी गई शर्तों एवं उपरोक्त शर्तों का अनुपालन सुनिश्चित करना होगा।

कृपया उपरोक्तानुसार उल्लिखित शर्तों का उल्लंघन न करने की दशा में नियमानुसार विधिक कार्यवाही की जायेगी जिसके लिए आप स्वयं उत्तरदायी होंगे।

भवदीय

संलग्नक : शमन मानचित्र की एक प्रति उपरोक्तानुसार। (अर्जेंट नं० १६१६)

अवर अभियन्ता (प्रवर्तन)

सहायक अभियन्ता (प्रवर्तन)

समिति विभाग की धालान
मो० नं० 9560028961X9112518.24

लेन देन सं०



गाजियाबाद विकास प्राधिकरण
VIJAYA BANK

35, एवपुन मार्केट गाजियाबाद यू.पी.-201001

आवंटी की प्रति

खाता नं. : 711301011003105

दिनांक 16/01/19

I.D. No.

प्रस्तावित मध्य 06 सौ-3 वैशाली गा०

गोजना का नाम श्री सुवेदिम सिन्धुपरीटीज प्रा

आवंटी-मार्ग गा० पता आवासीय 1102 गमहरिया

मंजिल, टावर 2 सिगनेचर टावर

उप गा० पंचायत

विवरण	अवधारित
1. भवन शुल्क/अन्य शुल्क	
कुल शुल्क	1,65,07,052/-
योग	

धनराशि (रुपयों में)

श्री सुवेदिम सिन्धुपरीटीज प्रा

नगर शुल्क 66,2160

दिनांक 16/01/19

निरात बैंक

VIJAYA BANK

अमावसी की हस्ताक्षर रोकड़िया प्रवन्धक

Deposit alone will not accrue any right to

allotee / depositor

याबाद विकास प्राधिकरण

विकास पथ, गाजियाबाद।

डिमाण्ड नोट

6/2019

दिनांक :- 08-1-2019

प्रा०लि०

अशोक कुमार पुत्र श्री जगदीश प्रसाद

यारहवीं मंजिल, टावर-ए,

22001

लेक्स, भूखण्ड संख्या-06, सौ-3, वैशाली, गाजियाबाद के खाते में शमन स शुल्क जमा कराने के सम्बन्ध में।

रा किये गये निर्माण को शमन कराने हेतु प्राधिकरण में प्रस्तुत किये गये होदया द्वारा निम्न शर्तें/प्रतिबन्धों के साथ दिनांक 08.01.2018 को शमन दी है :-

उपयोग में अन्यथा उपयोग करने पर शमन स्वतः निरस्त मान्य होगा।

उ/प्रस्तावित पार्टीशन वाल के अतिरिक्त अन्य किसी भी प्रकार का पार्टीशन चेत्र स्वतः निरस्त माना जायेगा।

क 06.12.2018 का अनुपालन बिन्दु संख्या-1 से 25 तक करना होगा।

शा में शमन मानचित्र स्वतः निरस्त माना जायेगा।

फर एवं वैकल्पिक व्यवस्था कर 30 दिन के अन्दर भवन स्वामी को सूचित न मानचित्र स्वतः निरस्त समझा जायेगा।

शुल्क रु० 1,65,07,052.00 (रु० एक करोड़ पैंसठ लाख सात हजार बावन थे से 15 दिन के अन्दर प्राधिकरण कोष में जमा कराने का कष्ट करें, एवं 1) (रु० छियत्तर हजार सतावन मात्र), का डिमाण्ड ड्राफ्ट यू०पी० बिल्डिंग एवं हेयर बोर्ड के पक्ष में तैयार कराकर प्राधिकरण में प्रस्तुत करना सुनिश्चित करें।

कृपया उपराफत शुल्क पत्र निर्गत की तिथि से 15 दिन के अन्दर जमा कराते हुए वाछित औपचारिकताएँ पूर्ण कर धनराशि जमा करने की सत्यापित प्रति प्राधिकरण कार्यालय में प्रस्तुत करना सुनिश्चित करें, अन्यथा की दशा में मांग पत्र निर्गत की दिनांक से विलम्ब की अवधि हेतु नियमानुसार दण्ड ब्याज देय होगा। उपरोक्त देयता जमा न करने की दशा में उ०प्र० नगर योजना एवं विकास अधिनियम-1973 (यथासंशोधित-1997) की धारा-28क(1) के अन्तर्गत सील बन्द/धारा-40 के अन्तर्गत भू-राजस्व की भांति वसूल किया जायेगा, जिसका समस्त उत्तरदायित्व आपका होगा।

(लवकेश कुमार)

सहायक अभियन्ता, प्रवर्तन जोन-6



गाजियाबाद विकास प्राधिकरण

विकास पथ, गाजियाबाद।

डिमाण्ड नोट

पत्रांक:- 152 / प्रवर्तन जोन-6/2019
सेवा में

दिनांक :- 08-1-2019

मै0 सर्वप्रिय सिविलीटीज प्रा0लि0
द्वारा अधिकृत प्रतिनिधि श्री अशोक कुमार पुत्र श्री जगदीश प्रसाद
रजिस्टर्ड ऑफिस-1102, ग्यारहवीं मंजिल, टावर-ए,
सिम्नेथर टावर, गुडगांव-122001

विषय :- कॉमर्शियल कॉम्प्लेक्स, भूखण्ड संख्या-08, सै0-3, वैशाली, गाजियाबाद के खाते में शमन शुल्क एवं लेबरसेस शुल्क जमा कराने के सम्बन्ध में।

महोदय,

उपरोक्त विषयक आप द्वारा किये गये निर्माण को शमन कराने हेतु प्राधिकरण में प्रस्तुत किये गये शमन प्रार्थना पत्र पर उपाध्यक्ष महोदय द्वारा निम्न शर्तें/प्रतिबन्धों के साथ दिनांक 08.01.2018 को शमन मानचित्र पर स्वीकृति प्रदान की गयी है :-

शर्तें/प्रतिबन्ध :-

1. शमन मानचित्र में दर्शित उपयोग में अन्यथा उपयोग करने पर शमन स्वतः निरस्त मान्य होगा।
2. मानचित्र में दर्शित/निर्मित/प्रस्तावित पार्टीशन वाल के अतिरिक्त अन्य किसी भी प्रकार का पार्टीशन किये जाने पर शमन मानचित्र स्वतः निरस्त माना जायेगा।
3. संलग्न शपथ-पत्र दिनांक 06.12.2018 का अनुपालन विन्दु संख्या-1 से 25 तक करना होगा। अनुपालन न करने की दशा में शमन मानचित्र स्वतः निरस्त माना जायेगा।
4. अशमनीय भाग को तोड़कर एवं वैकल्पिक व्यवस्था कर 30 दिन के अन्दर भवन स्वामी को सूचित करना होगा, अन्यथा शमन मानचित्र स्वतः निरस्त समझा जायेगा।
5. प्राधिकरण कोष में शमन शुल्क रू0 1,65,07,052.00 (रू0 एक करोड़ पैंसठ लाख सात हजार यावन मात्र) पत्र निर्गत की तिथि से 15 दिन के अन्दर प्राधिकरण कोष में जमा कराने का कष्ट करें, एवं लेबर सेस रू0 76,057.00 (रू0 छियत्तर हजार सतावन मात्र), का डिमाण्ड ड्राफ्ट यू0पी0 बिल्डिंग एवं अदर्स कन्स0 वर्कर्स वेलफेयर बोर्ड के पक्ष में तैयार कराकर प्राधिकरण में प्रस्तुत करना सुनिश्चित करें।

कृपया उपरोक्त शुल्क पत्र निर्गत की तिथि से 15 दिन के अन्दर जमा कराते हुए यांचित औपचारिकताएँ पूर्ण कर धनराशि जमा करने की सत्यापित प्रति प्राधिकरण कार्यालय में प्रस्तुत करना सुनिश्चित करें, अन्यथा की दशा में मांग पत्र निर्गत की दिनांक से विलम्ब की अवधि हेतु नियमानुसार दण्ड ब्याज देय होगा। उपरोक्त देयता जमा न करने की दशा में उ0प्र0 नगर योजना एवं विकास अधिनियम-1973 (यथासंशोधित-1997) की धारा-28क(1) के अन्तर्गत सील बन्द/धारा-40 के अन्तर्गत भू-राजस्व की भांति वसूल किया जायेगा, जिसका समस्त उत्तरदायित्व आपका होगा।



(लवकेश कुमार)

सहायक अभियन्ता, प्रवर्तन जोन-6

यालय उपनिदेशक फायर सर्विस
पत्रांक: 52/डी0डी0/फा0सा0/मेरठ-17(गाजि0)/ 49/1183

मेरठ/सहारनपुर परिक्षेत्र।
दिनांक: जनवरी 21, 2019.

प्रारूप-घ

औपबन्धिक (provisional) अनापत्ति प्रमाण पत्र

यूआईडी संख्या यूपीएफएस/2019/1744/जीजेडवी/गाजियाबाद/156/डी0डी0

दिनांक: 15-01-2019

प्रस्तावित भवन को पूर्व में निर्गत अनापत्ति प्रमाण पत्र का विवरण पत्रांक:- प्रस्तावित भवन को इस कार्यालय के समांक पत्र दिनांक: 19-12-2017 के द्वारा प्रोवीजनल कम्पाउण्डिंग अग्निशमन अनापत्ति प्रमाण पत्र निर्गत किया गया है, तथा वर्तमान में भवन के तलों में पुनः आंशिक संशोधन किया जाना प्रस्तावित है।

प्रमाणित किया जाता है कि (भवन/प्रतिष्ठान का नाम) मैसर्स सर्वप्रिया सिक्योरिटी प्रा0लि0, "सिग्नेचर ग्लोबल मॉल" पता प्लॉट नं0-08, सेक्टर-03 वैशाली, जनपद गाजियाबाद उ0प्र0, जिसमें प्रस्तावित तलों की संख्या:- (लोअर/अपर ग्राउण्ड-07 तल, एवं बेसमेंट की संख्या:-01, है, जिसकी अधिकतम ऊँचाई:-35.30 मीटर तथा प्लॉट एरिया:-2281.45 वर्ग मी0 है। भवन का अधिभोग (भवन स्वामी/अधिभोगी अथवा कम्पनी का नाम) मैसर्स सर्वप्रिया सिक्योरिटी प्रा0लि0, "सिग्नेचर ग्लोबल मॉल" द्वारा किया जायेगा। इनके द्वारा जग्गि निवारण एवं अग्नि सुरक्षा के समस्त प्रावधानों का समायोजन एन0बी0सी0-2018 एवं भवन निर्माण एवं विकास उपविधि एवं तत्सम्बन्धी भारतीय मानक ध्यूस के आई0एस0 मानकों की संस्तुतियों के अनुरूप किया गया है। इस भवन को संशोधित प्रोवीजनल कम्पाउण्डिंग अनापत्ति प्रमाण पत्र (एन0बी0सी0 की अधिभोग श्रेणी) बिजनेस, मर्केन्टाइल एवं एसोसिटी भवन (मिक्सड ऑक्यूपेन्सी) श्रेणी, के अन्तर्गत इस शर्त के साथ के साथ दिया जा रहा है कि प्रस्तावित भवन में सभी मानकों का अनुपालन किया जायेगा तथा भवन के निर्माण के पश्चात् तथा भवन के अधिभोग से पूर्व अग्नि एवं जीव रक्षा प्रमाण पत्र (fire & Life safety certificate) प्राप्त किया जायेगा।

संलग्नक: गानधिपत्र।

नोट:- सम्प्रति फायर सर्विस की ऑनलाईन प्रमाण पत्र निर्गमन प्रक्रिया कतिपय तकनीकी एवं भाषायी त्रुटियों के कारण बाधित है। फलस्वरूप प्रस्तुत प्रकरण पुलिस महानिदेशक फायर सर्विस के आदेश पत्र संख्या एफएस-1502-2017 दिनांक 04-12-2018 के क्रम में मैनुअली निस्तारित किया जा रहा है।

(सहस्र शर्मा) 21/1/19
उपनिदेशक, फायर सर्विस
मेरठ/सहारनपुर परिक्षेत्र।

प्रतिलिपि:- निर्माता को शासनादेश संख्या: 1765/उ-पू-08-2017-905(34)/2016 गृह (पुलिस) अनुभाग-8 दिनांक: 16-02-2018 के क्रम में सूचना एवं आवश्यक कार्यवाही हेतु।

1-मुख्य नगर नियोजक, गाजियाबाद विकास प्राधिकरण, जनपद गाजियाबाद।

2-निदेशक, फायर सर्विस मुख्यालय उ0प्र0 लखनऊ।


3-संयुक्त निदेशक, फायर सर्विस मुख्यालय उ0प्र0 लखनऊ।


4-मुख्य अग्निशमन अधिकारी गाजियाबाद को उपरोक्तानुसार अनुपालनार्थ एवं 04 प्रतियों में इस आशय से प्रेषित कि सम्बन्धित को उनकी प्रति अपने स्तर से समयबद्ध उपलब्ध कराने का कष्ट करें।

5-अग्निशमन अधिकारी वैशाली, जनपद गाजियाबाद को उपरोक्तानुसार अनुपालनार्थ एवं अभिलेखीकरण हेतु।


6-मैसर्स सर्वप्रिया सिक्योरिटी प्रा0लि0, "सिग्नेचर ग्लोबल मॉल" पता प्लॉट नं0-08, सेक्टर-03 वैशाली, जनपद गाजियाबाद उ0प्र0, को उक्त के सन्दर्भ में अनुपालनार्थ।



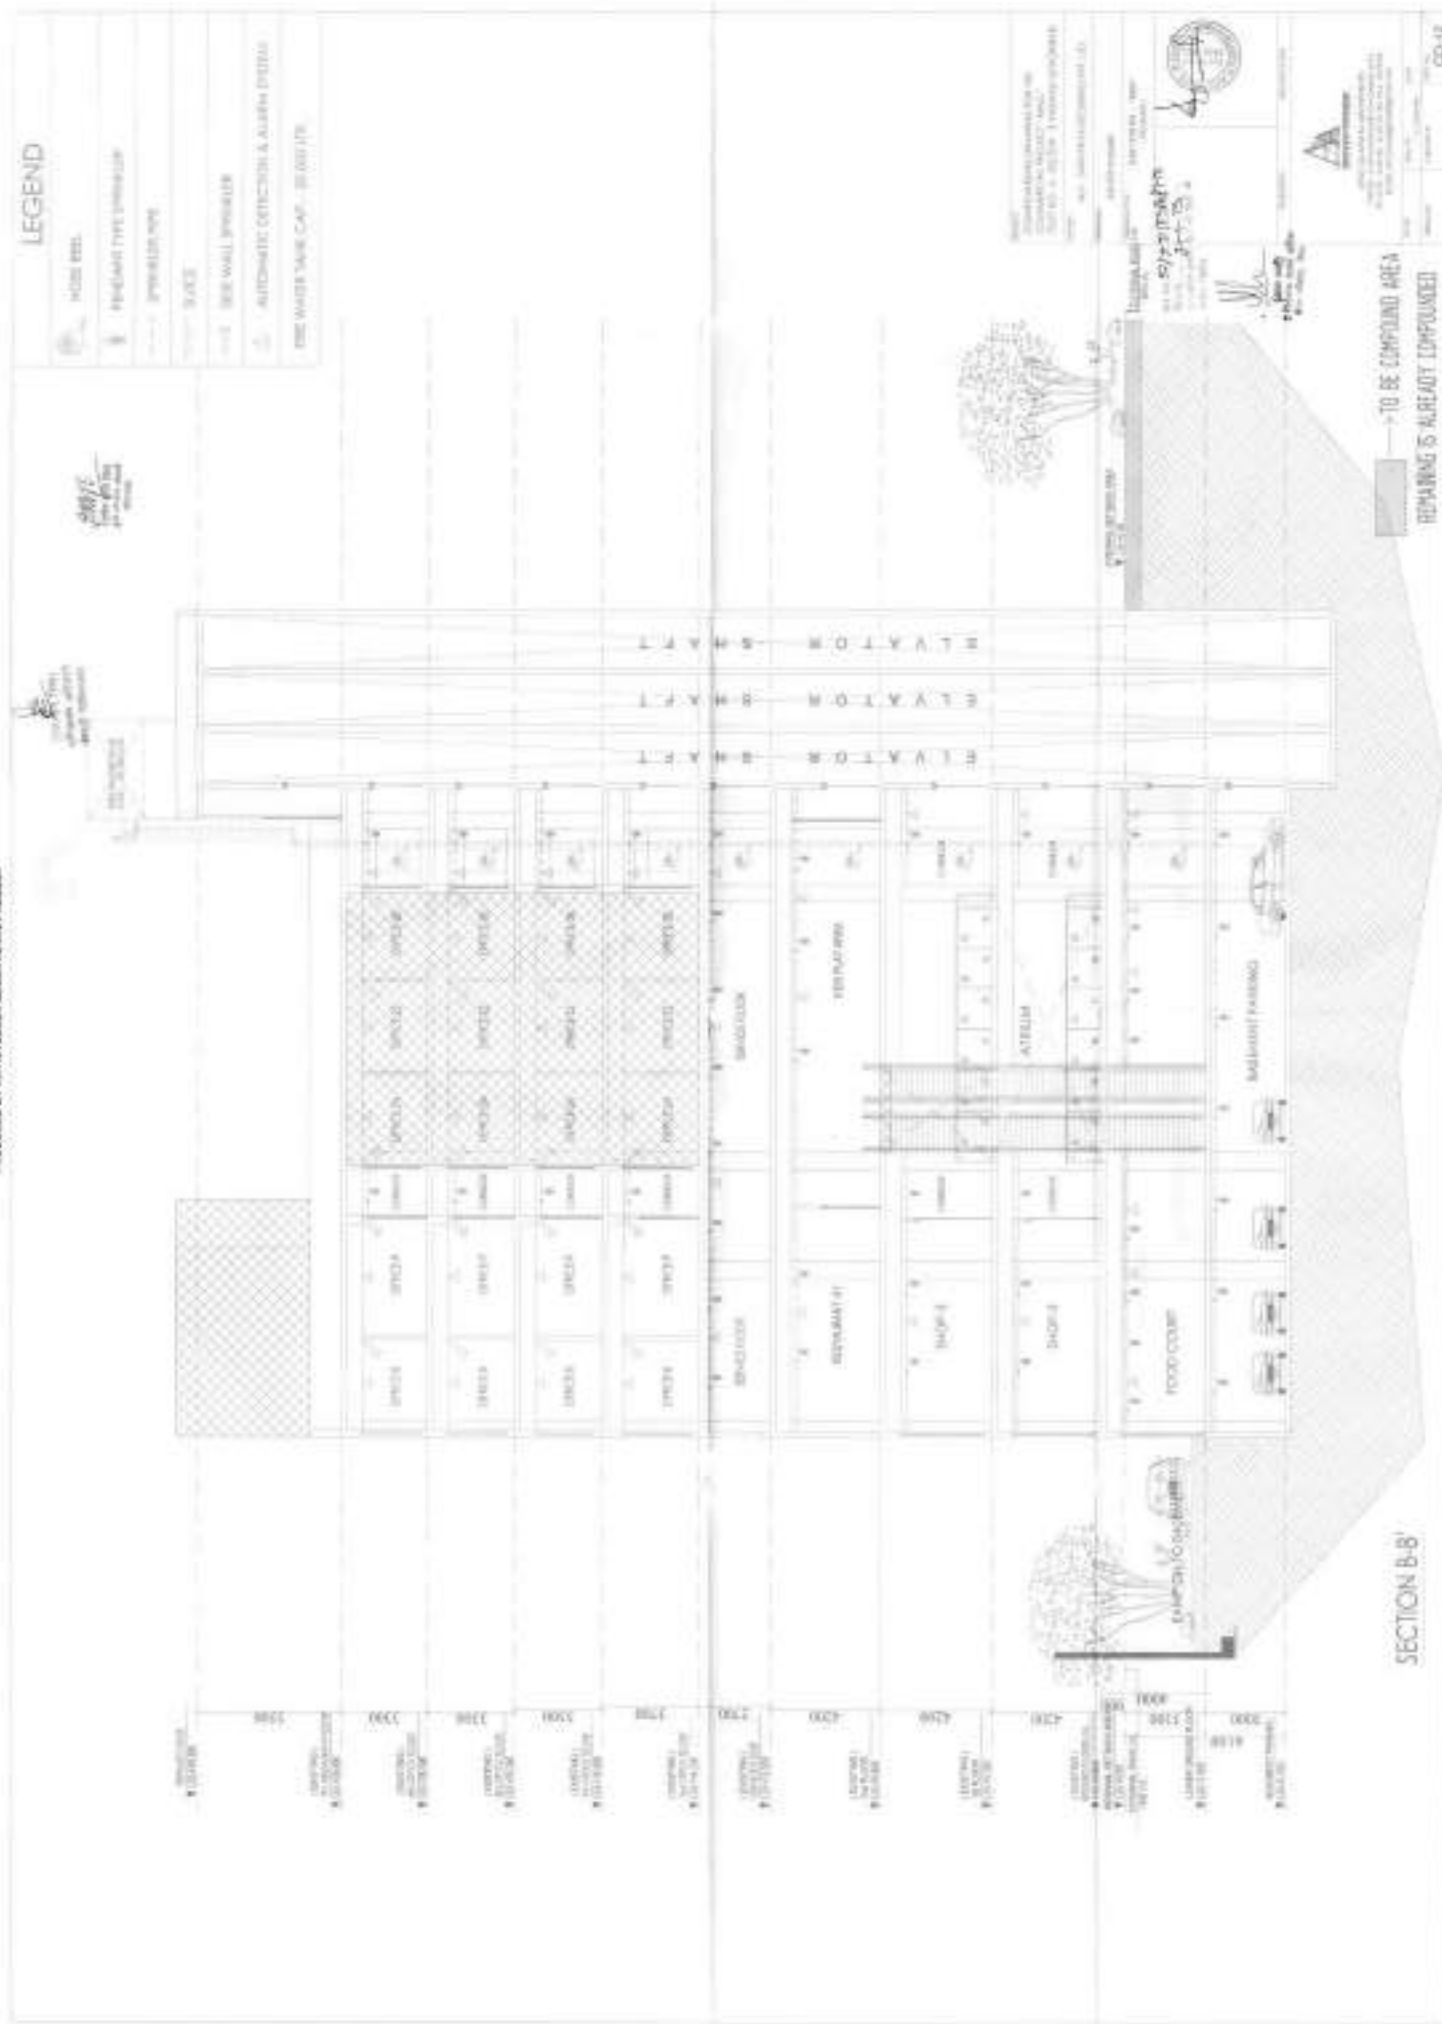

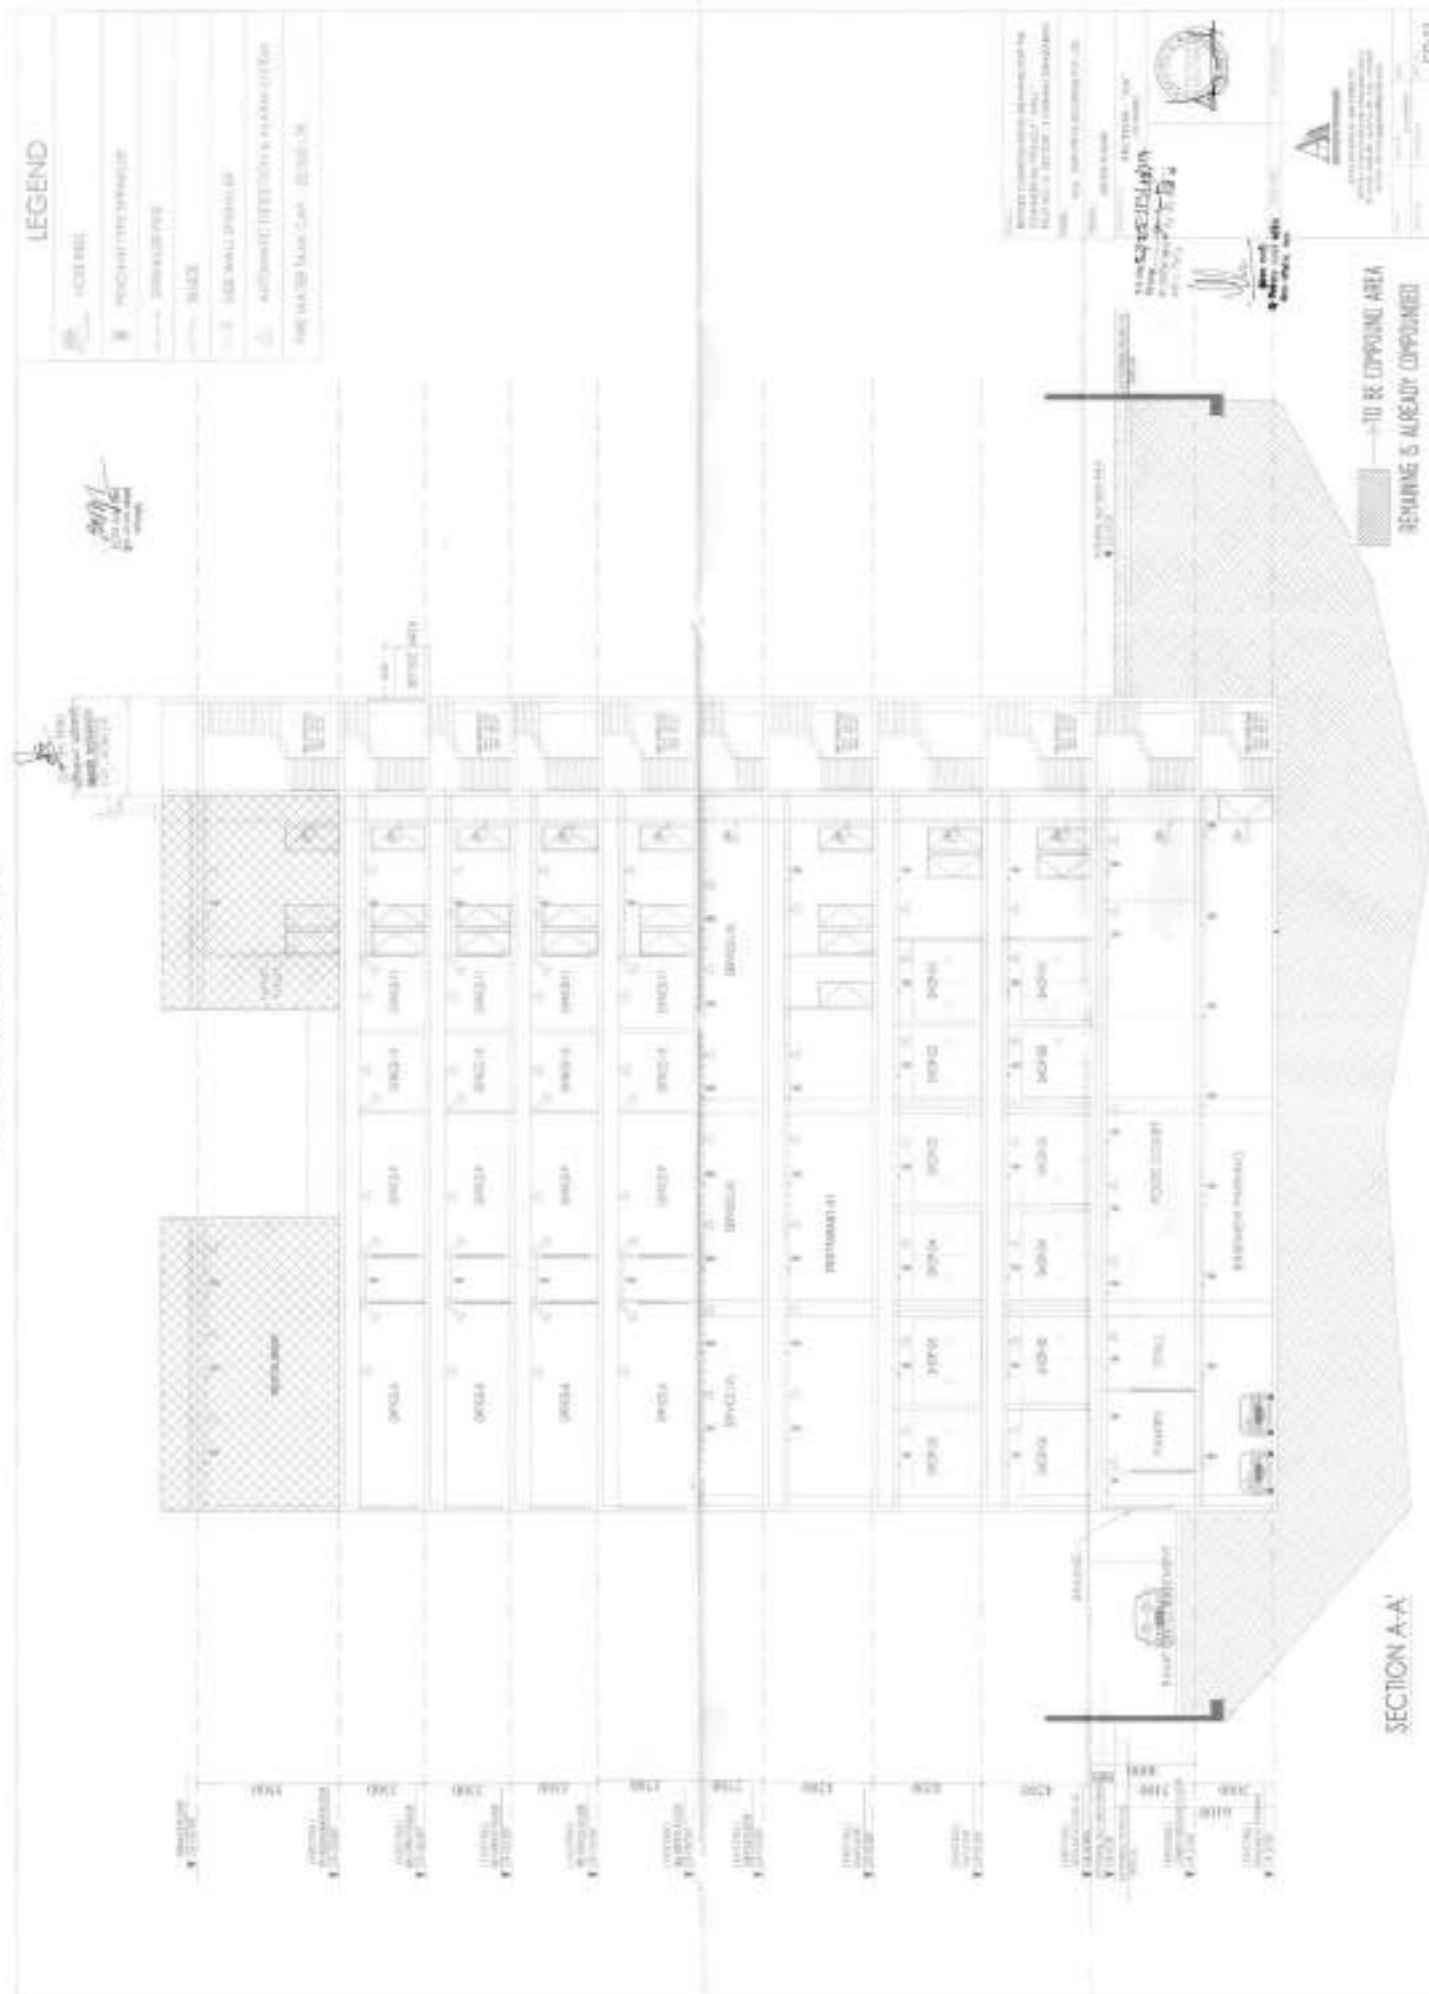


SECTION A-A

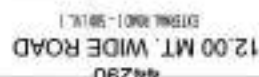

NON F.A.R. AREA CHART		
NO	DETAILS	SQ.MT
1.	EXISTING BASEMENT AREA	1217.08
2.	EXISTING SERVICE FLOOR AREA	210.35
3.	EXISTING FIRE STAIR CASE AREA	112.77
TOTAL		2039.21


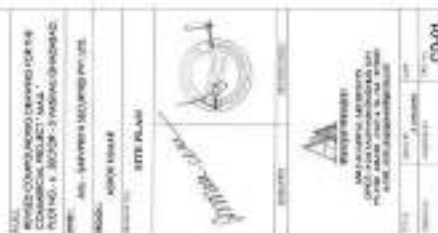

PARKING AREA = 107.70 sq. mt.

PROPERTY LINE

12.00 MT. WIDE ROAD
OPTIONAL ROAD 1.50 (V/L)

SITE PLAN

COTTON COT 1 - 90% ALI






72
84

[illegible]



1000

1	2
3	4



CPD-012

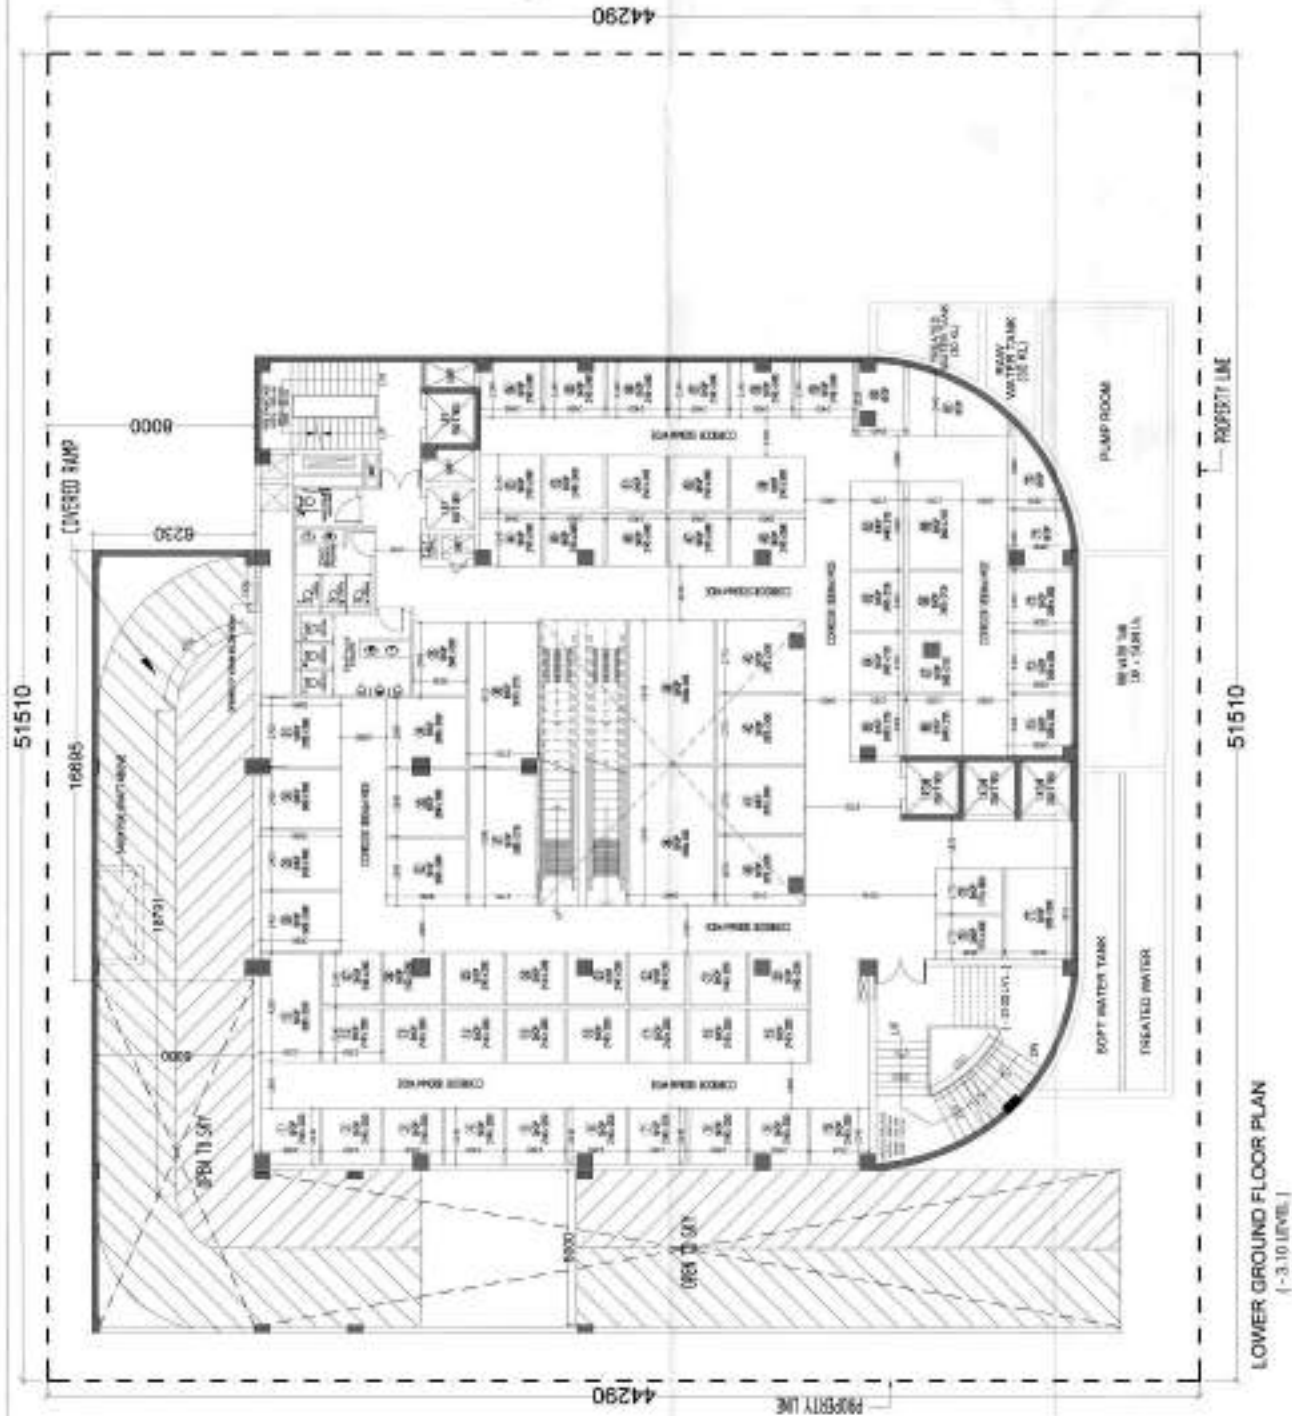

LOWER GROUND FLOOR PLAN
(-3.10 LEVEL)




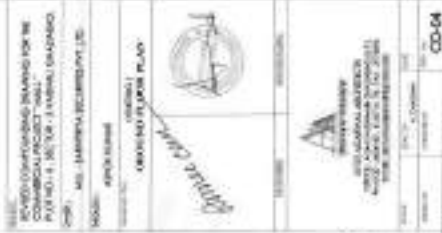

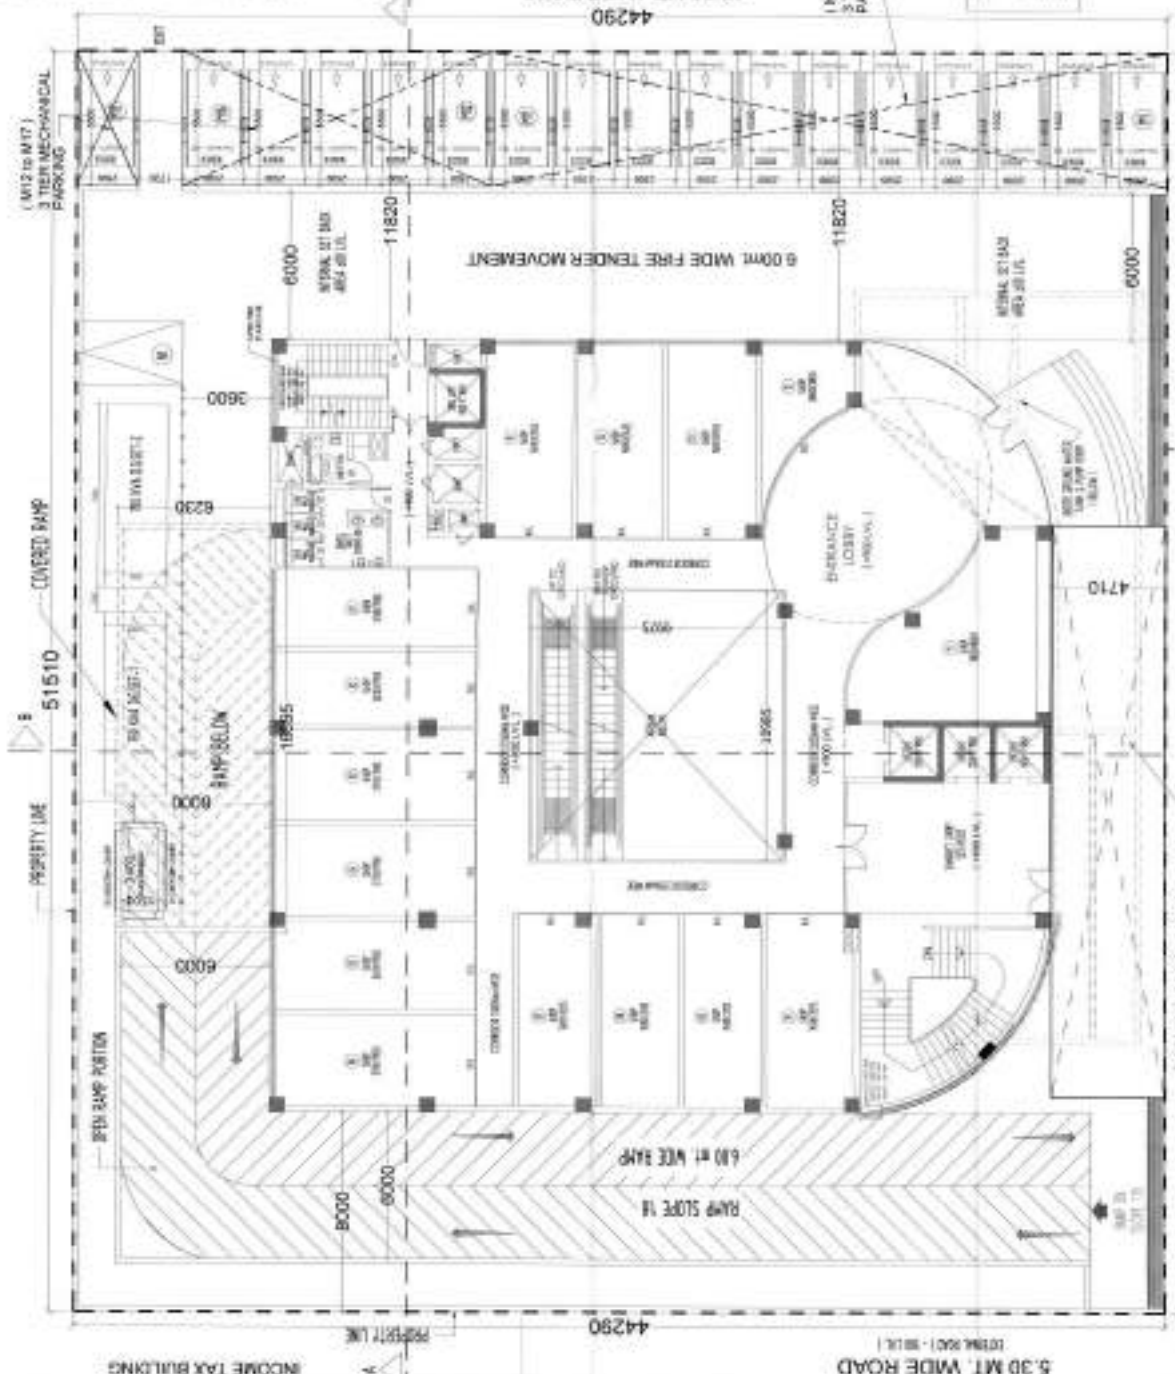

GROUND FLOOR PLAN
+ 000 LEVEL

PARKING AREA = 107.70 sq mt

12.00 MT. WIDE ROAD
(TOTAL ROAD = 36.16)

PROPERTY LINE

3 TIER MECHANICAL PARKING







PARKING DETAIL	
FOR ALREADY COMPLETED F.A.R.	
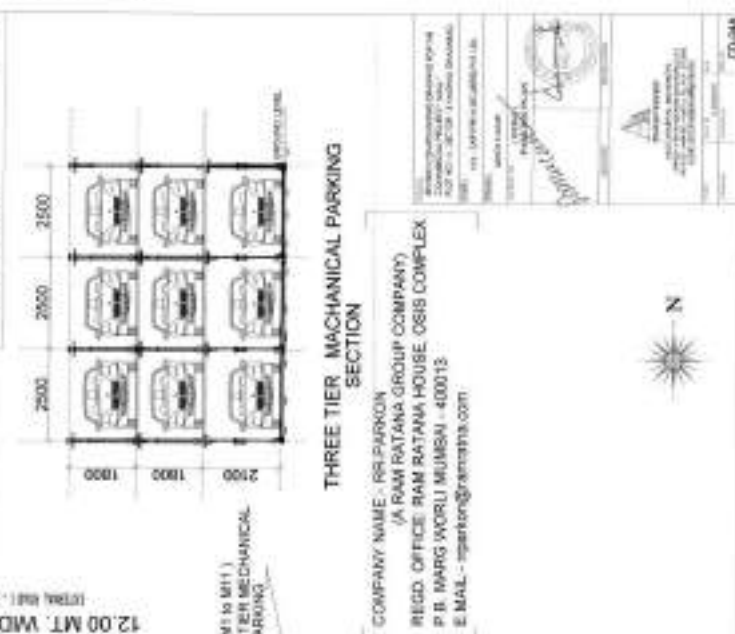

THREE TIER MECHANICAL PARKING SECTION

COMPANY NAME - RS PARKON
(A RAM RATANA GROUP COMPANY)
REGD. OFFICE RAM RATANA HOUSE OHS COMPLEX
P.B. MARGO WORU MUMSAI - 40013



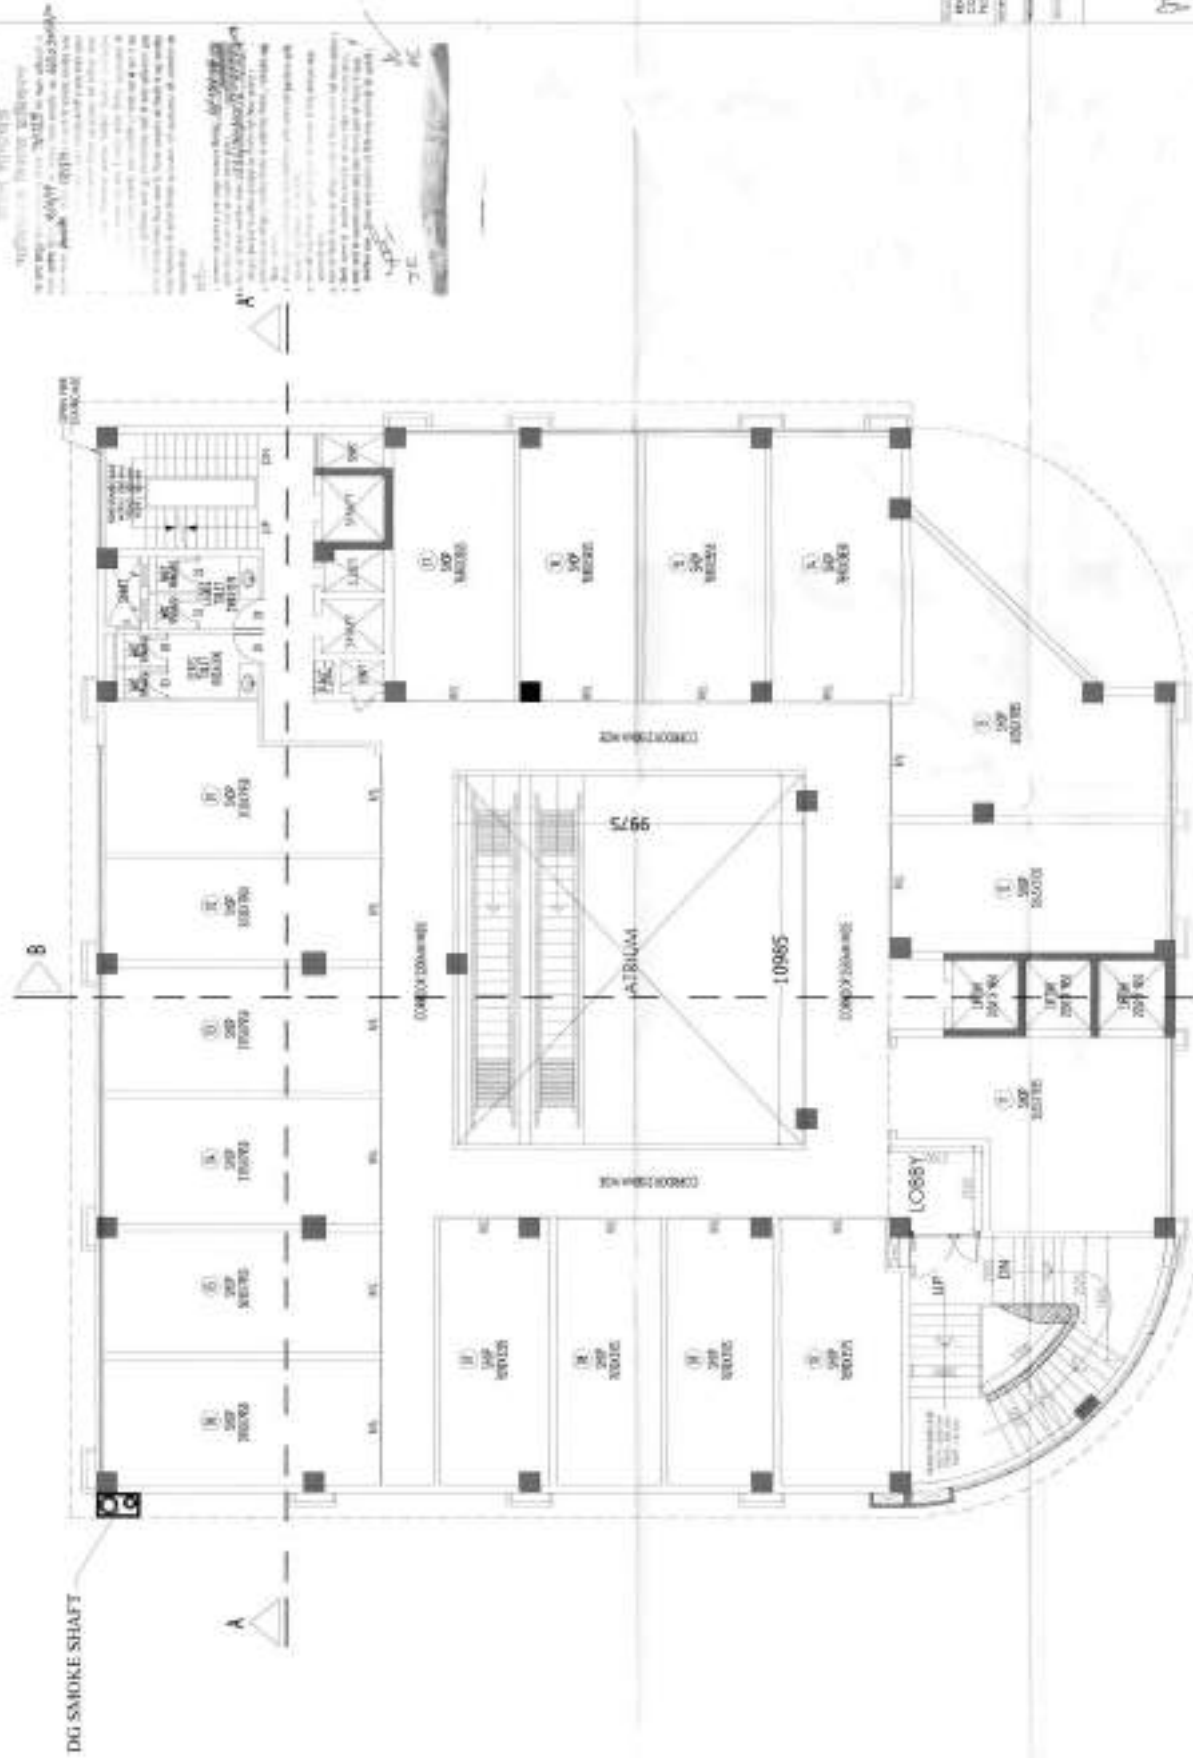

FIRST FLOOR PLAN
(+5.10 LEVEL)

TO BE COMPOUND AREA
REMAINING IS ALREADY COMPOUNDED

DESIGNED AND DRAWN FOR THE
COMPOUND PROJECT - ALL




DG SMOKE SHAFT

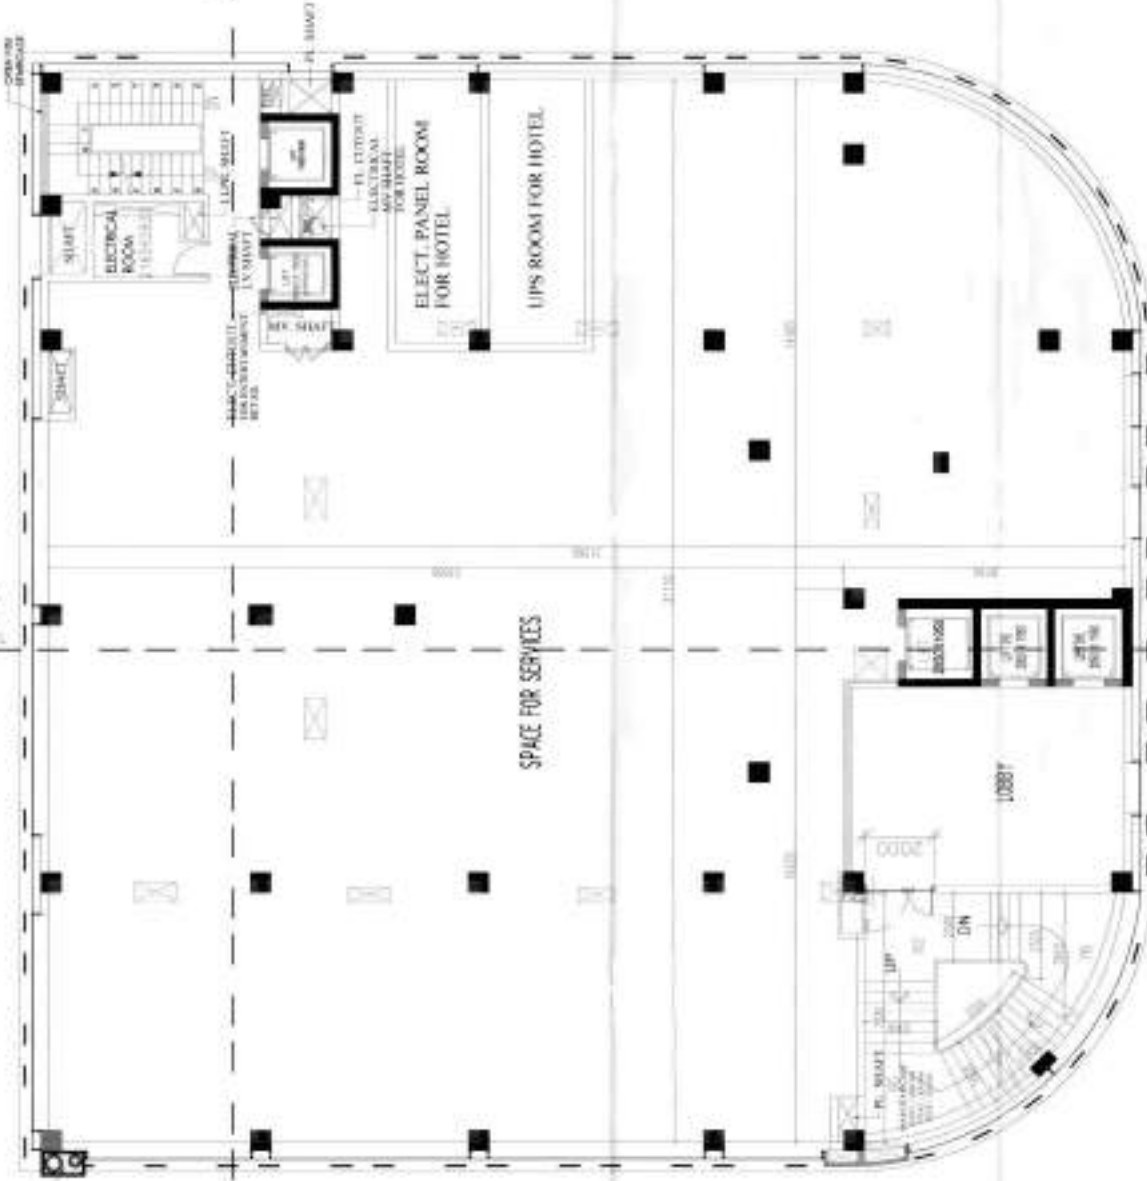

SERVICE FLOOR PLAN
(+13.50 LEVEL)

NOTES:
1. ALL DIMENSIONS ARE IN METERS.
2. ALL DIMENSIONS ARE TO FACE UNLESS OTHERWISE NOTED.

→ TO BE COMPOUND AREA
REMAINING IS ALREADY COMPOUNDED















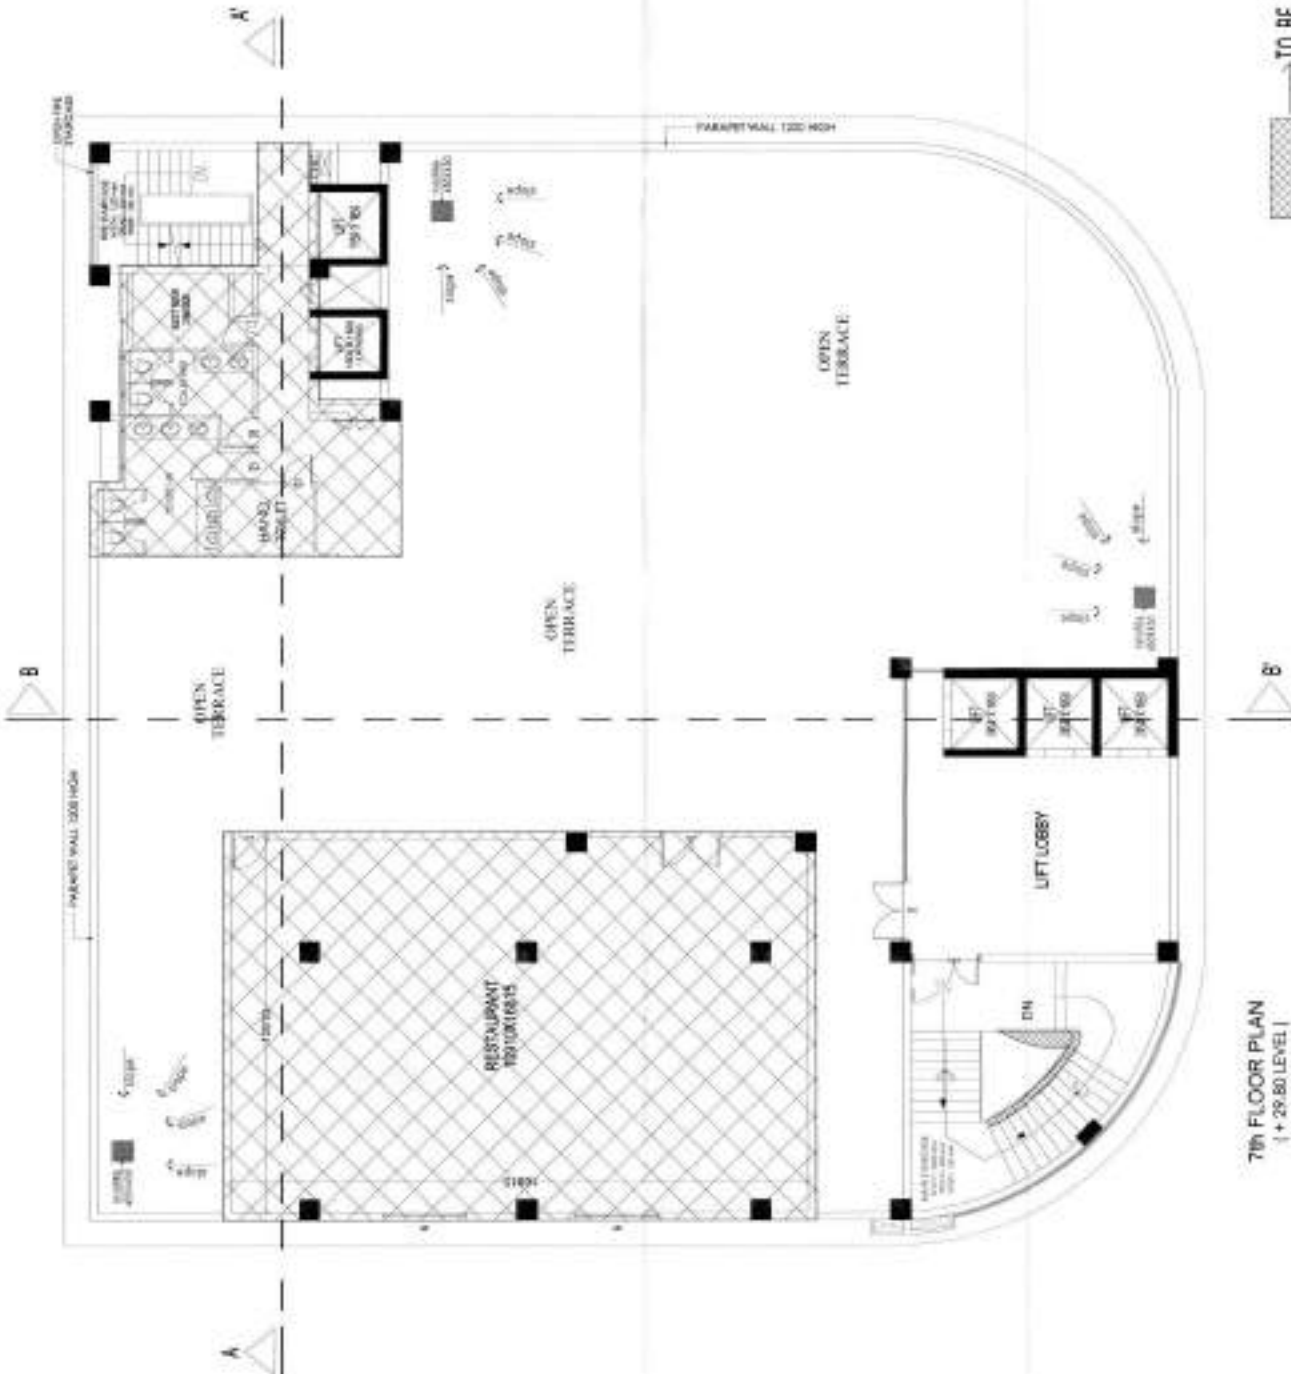

7th FLOOR PLAN
(+29.80 LEVEL)

TO BE COMPOUND AREA
REMAINING IS ALREADY COMPOUNDED

OTHER NOTES

1. ALL DIMENSIONS ARE IN METERS UNLESS OTHERWISE SPECIFIED.
2. THE FINISH FLOOR LEVEL IS INDICATED BY THE 'F' SYMBOL.










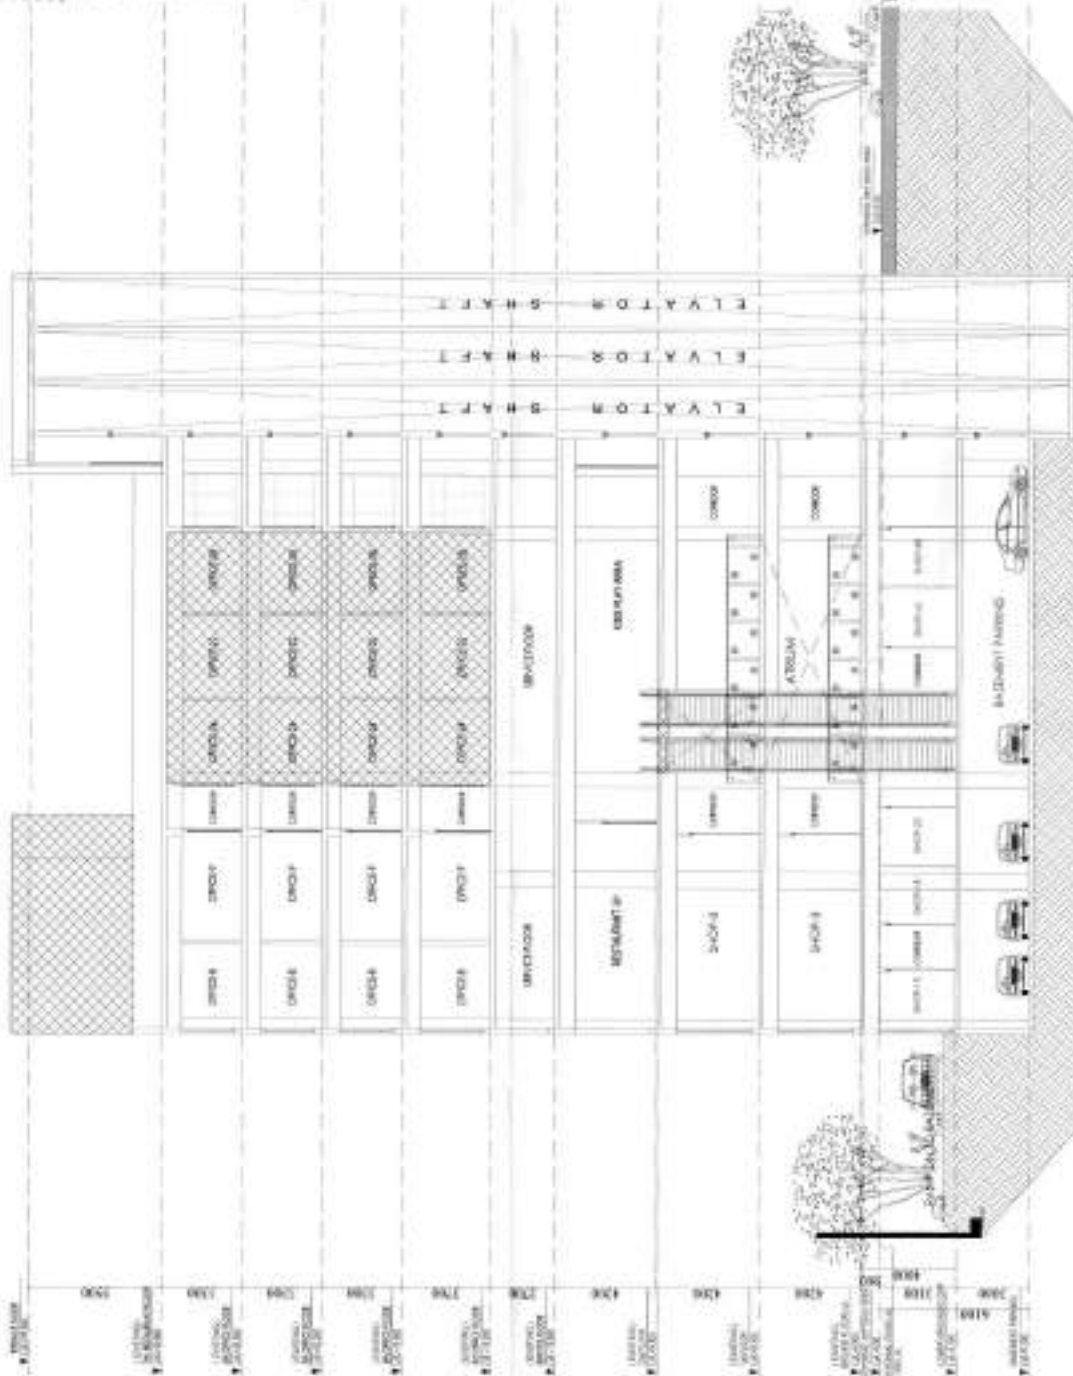

SECTION B-B'

REMAINING IS ALREADY COMPOUND
TO BE COMPOUND AREA






SECTION A-A

SECTION A-A

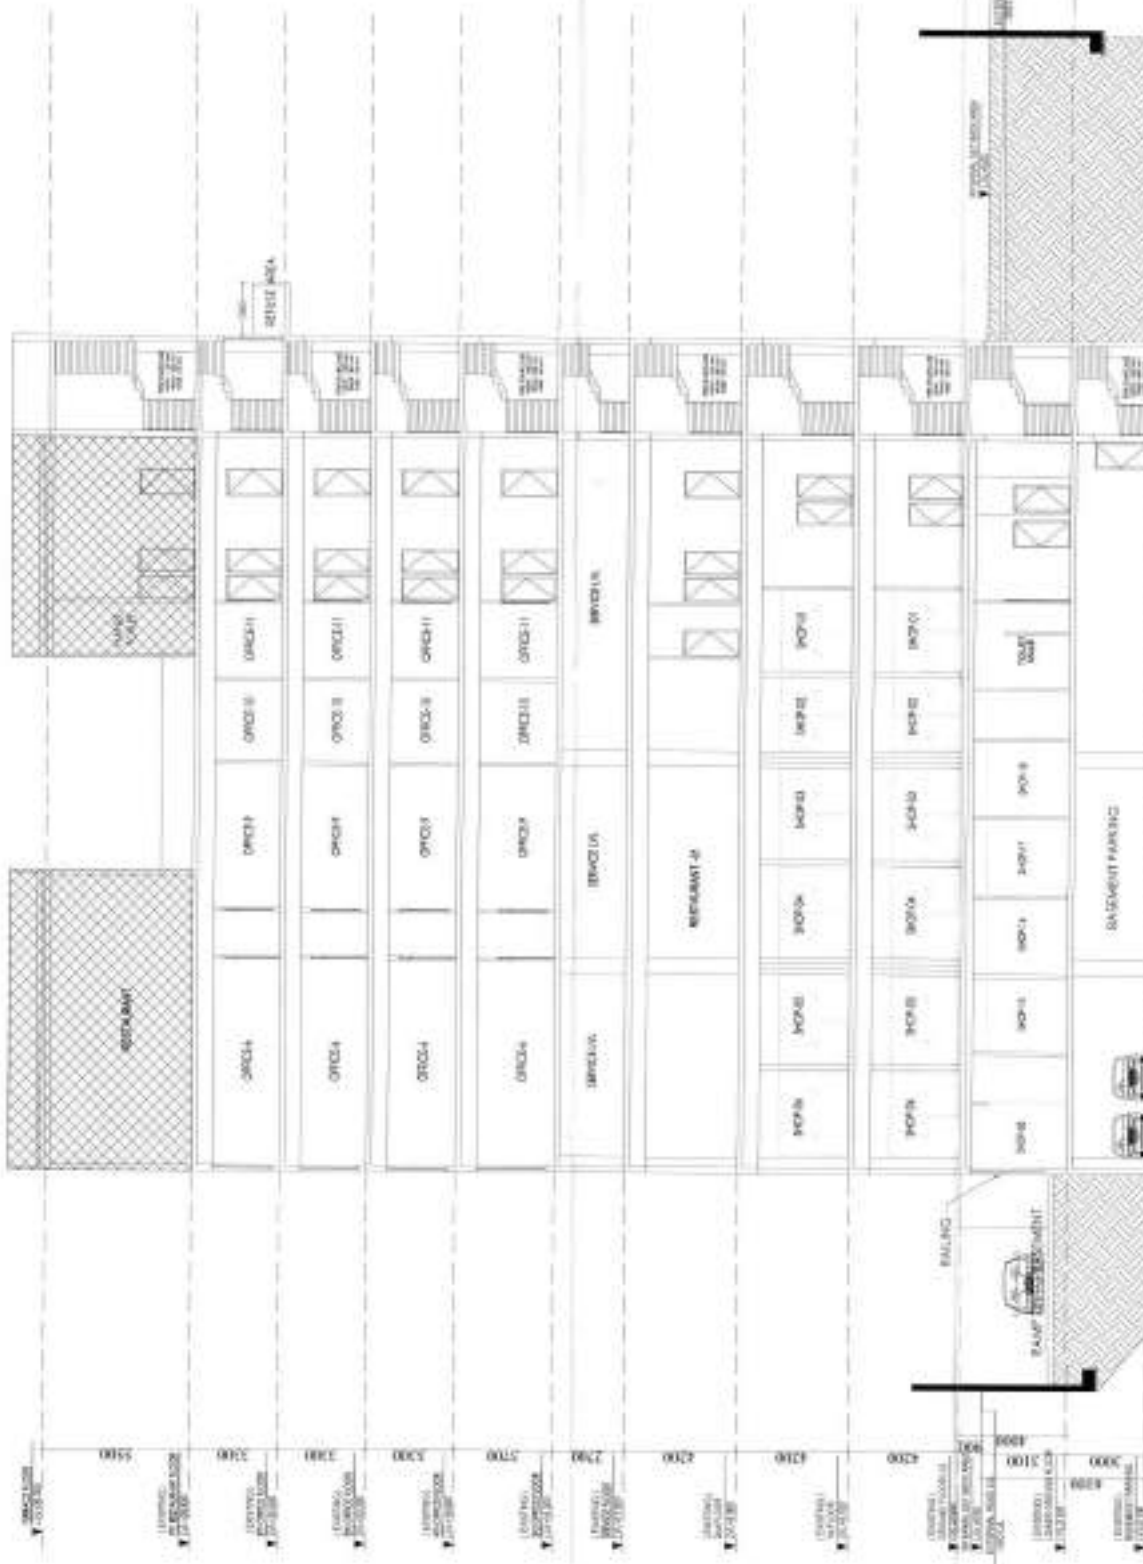


SECTION A-A




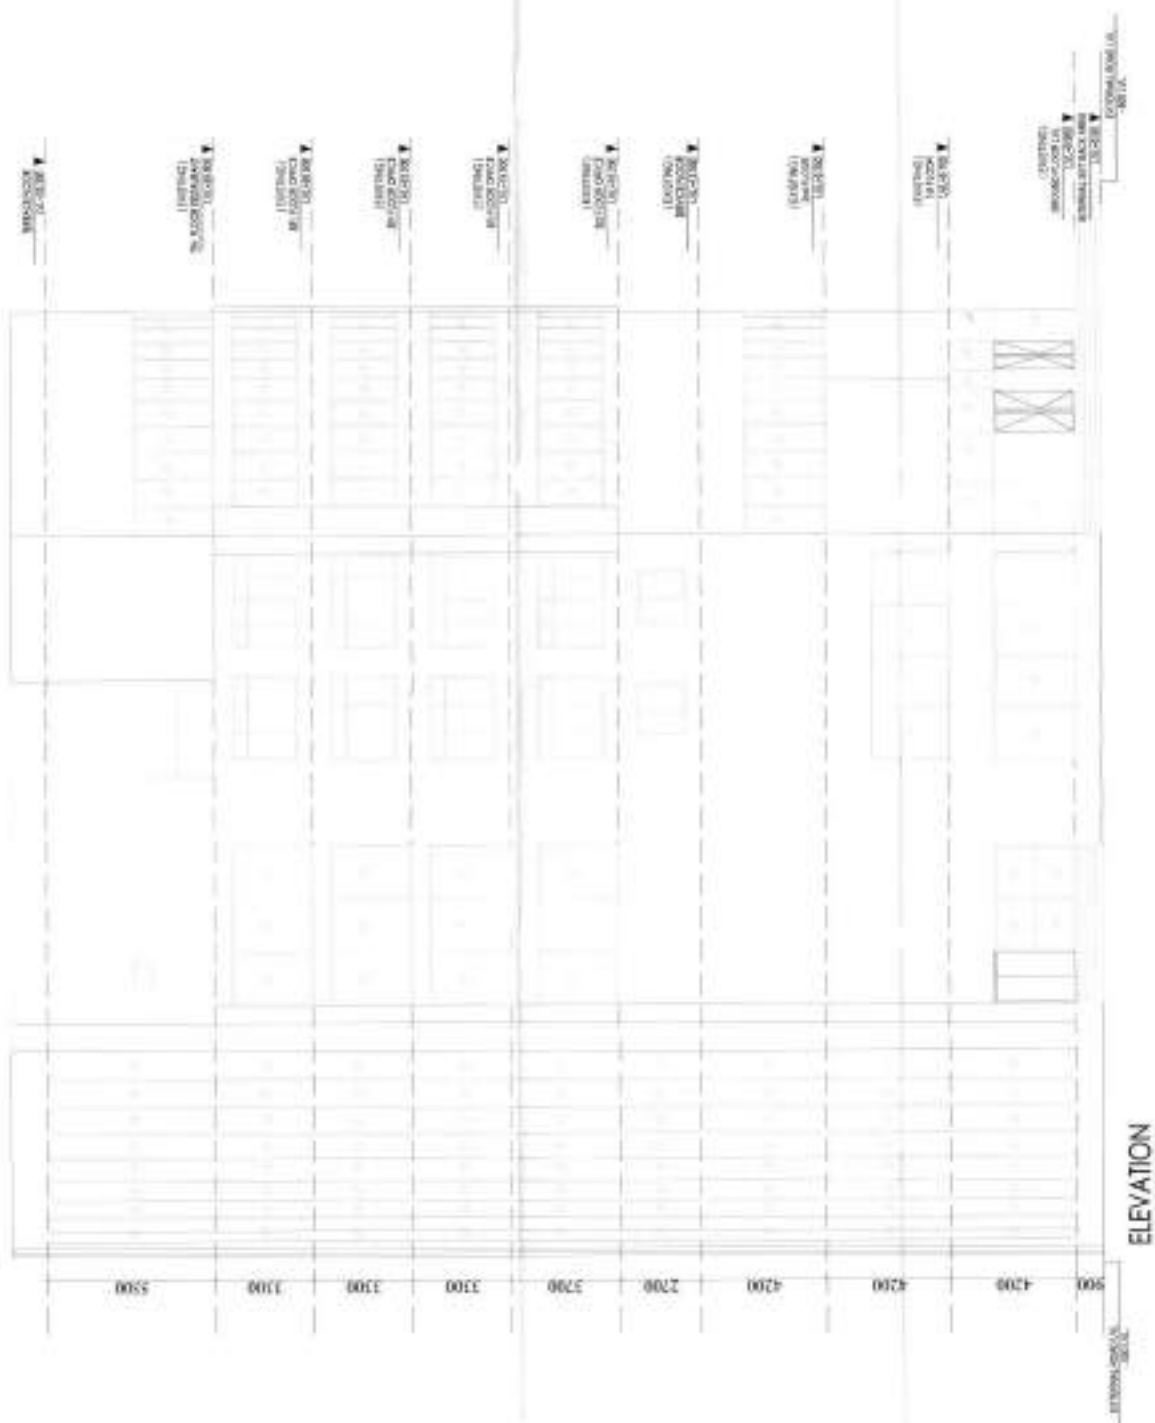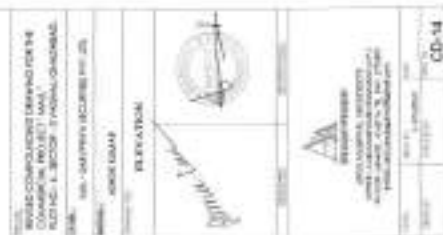




1. NAME OF THE ELEVATION	
---	---

--	--	-------


100 TO 6TH FLOOR AREA

S. NO.	DIMENSIONS	AREA (sq. ft.)
1.	21.840 X 1.670	36.37
2.	2.180 X 0.300	0.65
3.	1.820 X 0.300	0.55
4.	3.400 X 1.700	5.78
5.	2.500 X 3.500	8.75
6.	31.600 X 15.600	493.36
7.	16.400 X 7.600	124.64
8.	1.230 X 1.800	2.21
9.	7.440 X 17.710	131.79
10.	5.800 X 1.800	10.44
11.	30.300 X 1.2	36.36
12.	7.740 X 1.800	13.93
13.	6.330 X 1.800	11.39
14.	as per calculation	2.60
15.	as per calculation	1.87
TOTAL AREA		845.10

Nett - shaft area

S. NO.	DIMENSIONS	AREA (sq. ft.)
A.	1.200 X 0.800	0.96
B.	1.800 X 1.800	3.24
C.	1.200 X 1.800	2.16
D.	1.800 X 1.800	3.24
E.	0.800 X 2.000	1.60
F.	0.800 X 1.800	1.44
G.	0.800 X 1.800	1.44
H.	as per calculation	1.79
I.	as per calculation	1.79
TOTAL AREA		28.00

TOTAL AREA = 845.10 - 28.00 = 817.10 sq. ft.

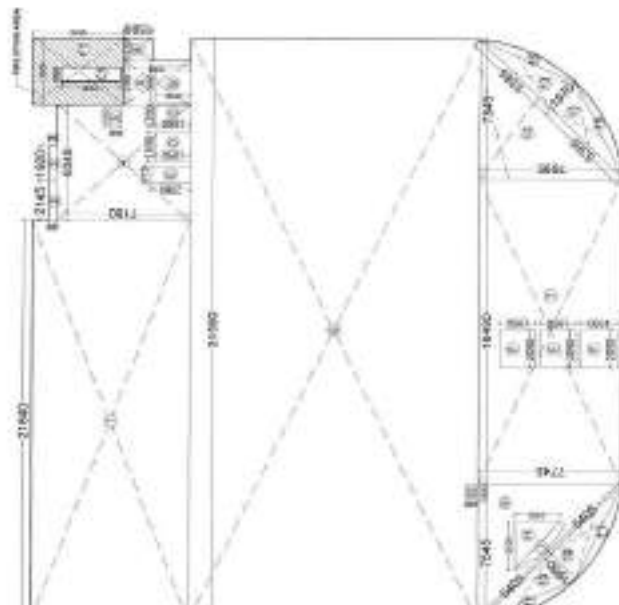

3rd to 6th FLOOR AREA


7TH FLOOR AREA

S. NO.	DIMENSIONS	AREA (sq. ft.)
1.	2.180 X 0.300	0.65
2.	2.020 X 1.780	3.59
3.	2.400 X 1.800	4.32
4.	1.200 X 1.500	1.80
5.	4.580 X 0.370	1.69
6.	11.370 X 17.270	196.41
7.	8.890 X 0.320	2.85
8.	7.160 X 0.320	2.29
9.	as per calculation	2.10
10.	8.840 X 1.320	11.67
11.	5.200 X 1.320	6.86
12.	as per calculation	1.75
TOTAL AREA		232.44

Nett - shaft area

S. NO.	DIMENSIONS	AREA (sq. ft.)
A.	1.200 X 0.800	0.96
B.	1.800 X 1.800	3.24
C.	1.200 X 1.800	2.16
D.	1.800 X 1.800	3.24
E.	0.800 X 2.000	1.60
F.	0.800 X 1.800	1.44
G.	0.800 X 1.800	1.44
H.	as per calculation	1.79
I.	as per calculation	1.79
TOTAL AREA		27.92

TOTAL AREA = 232.44 - 27.92 = 204.52 sq. ft.

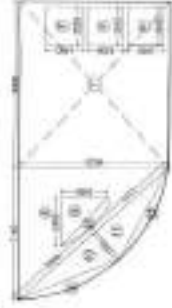

7TH FLOOR AREA


FIRE STAIR CASE AREA






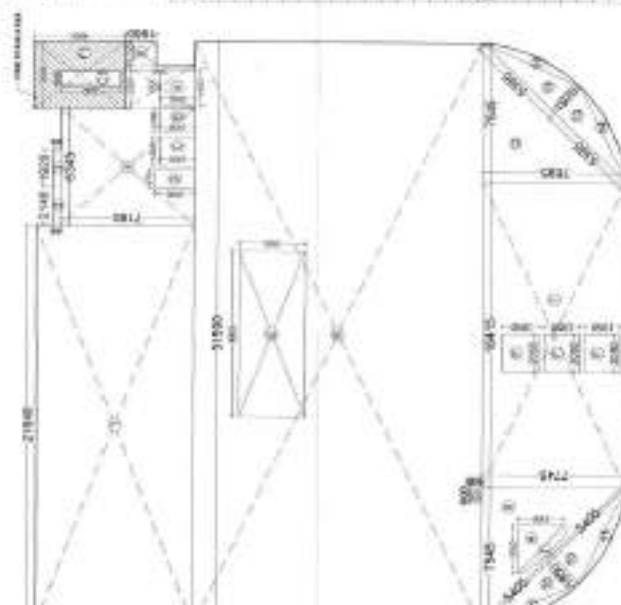

SECOND FLOOR AREA

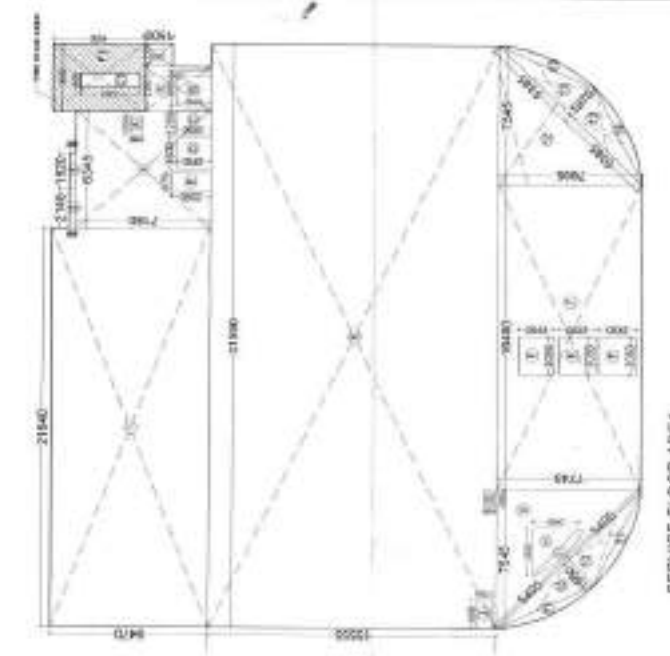

SERVICE FLOOR AREA











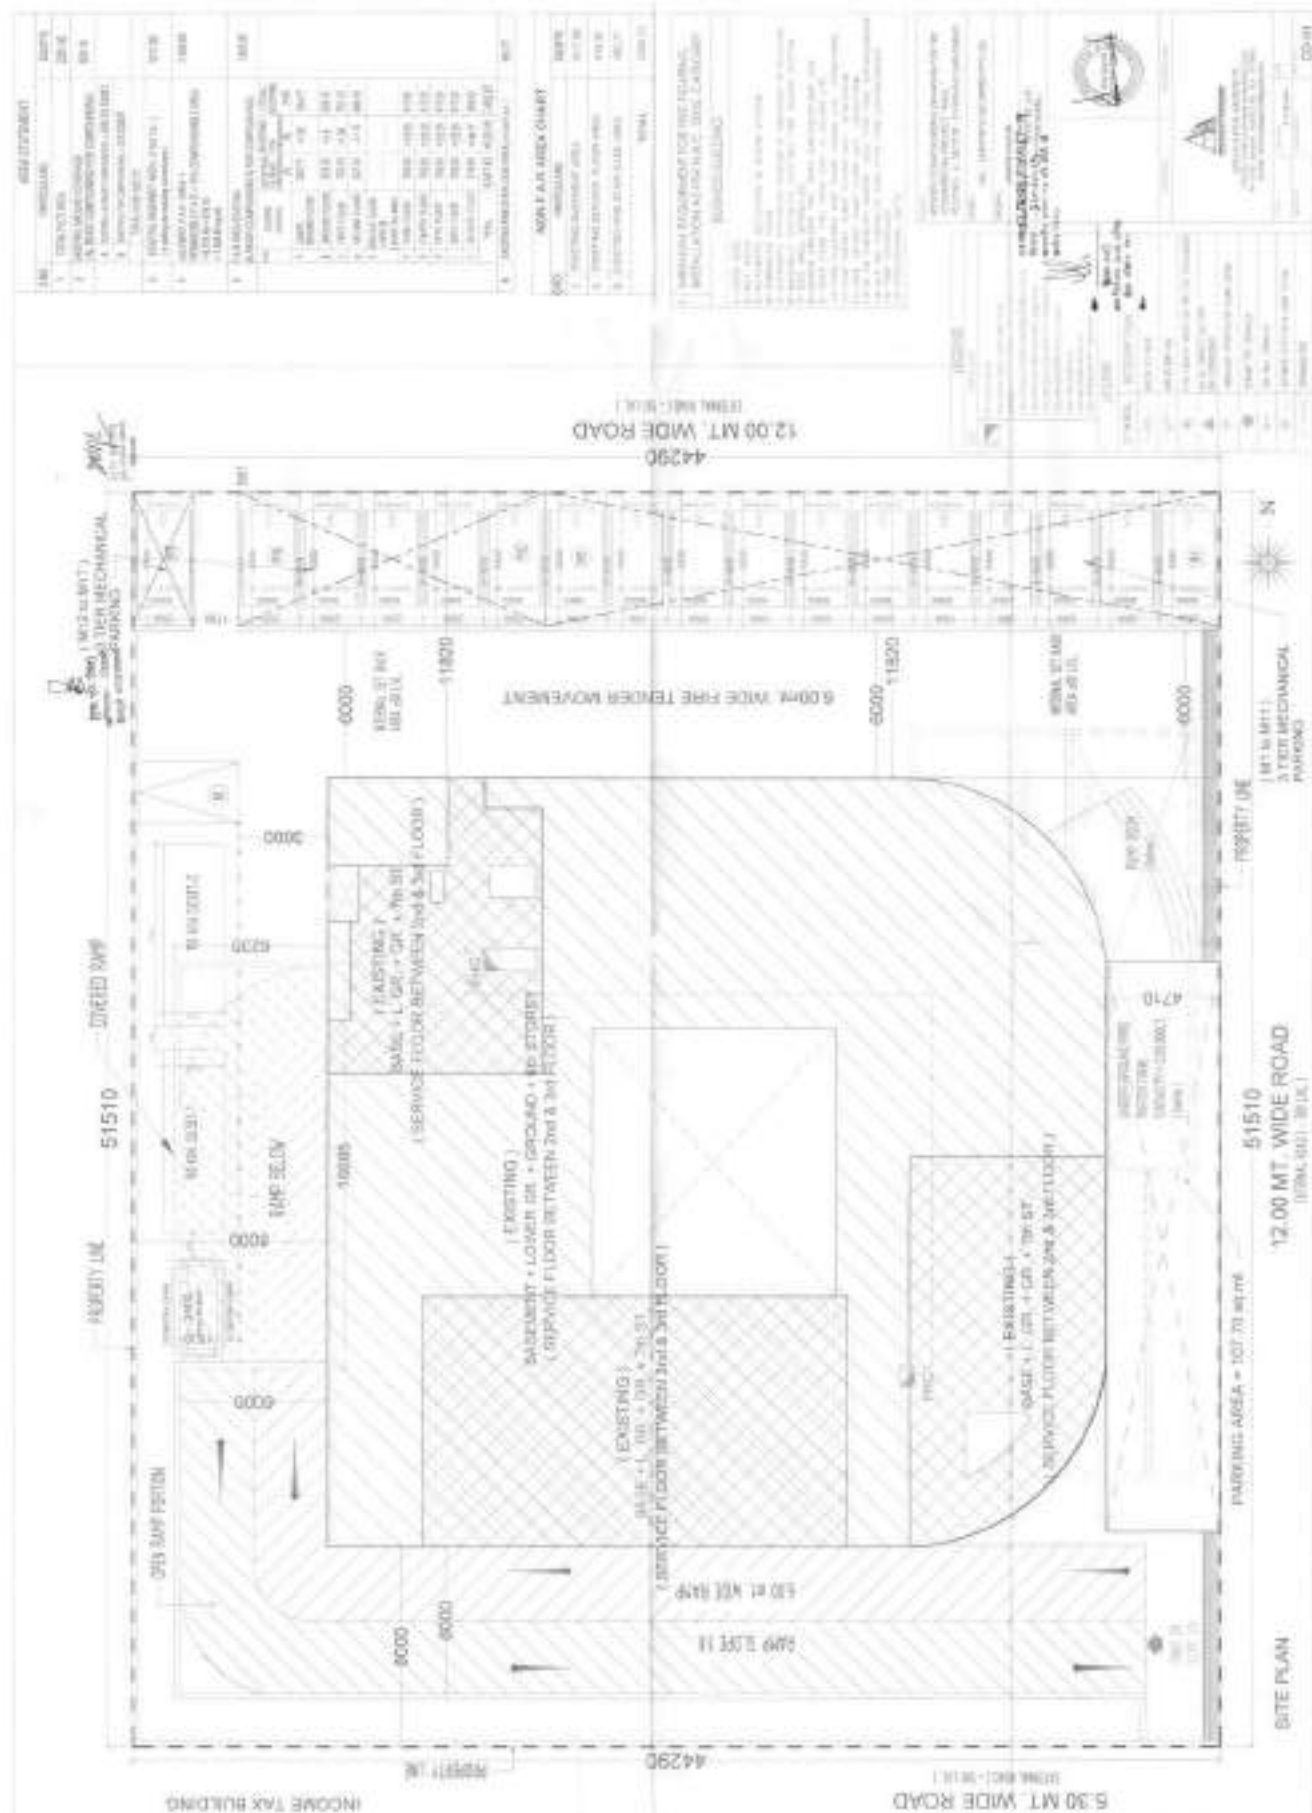


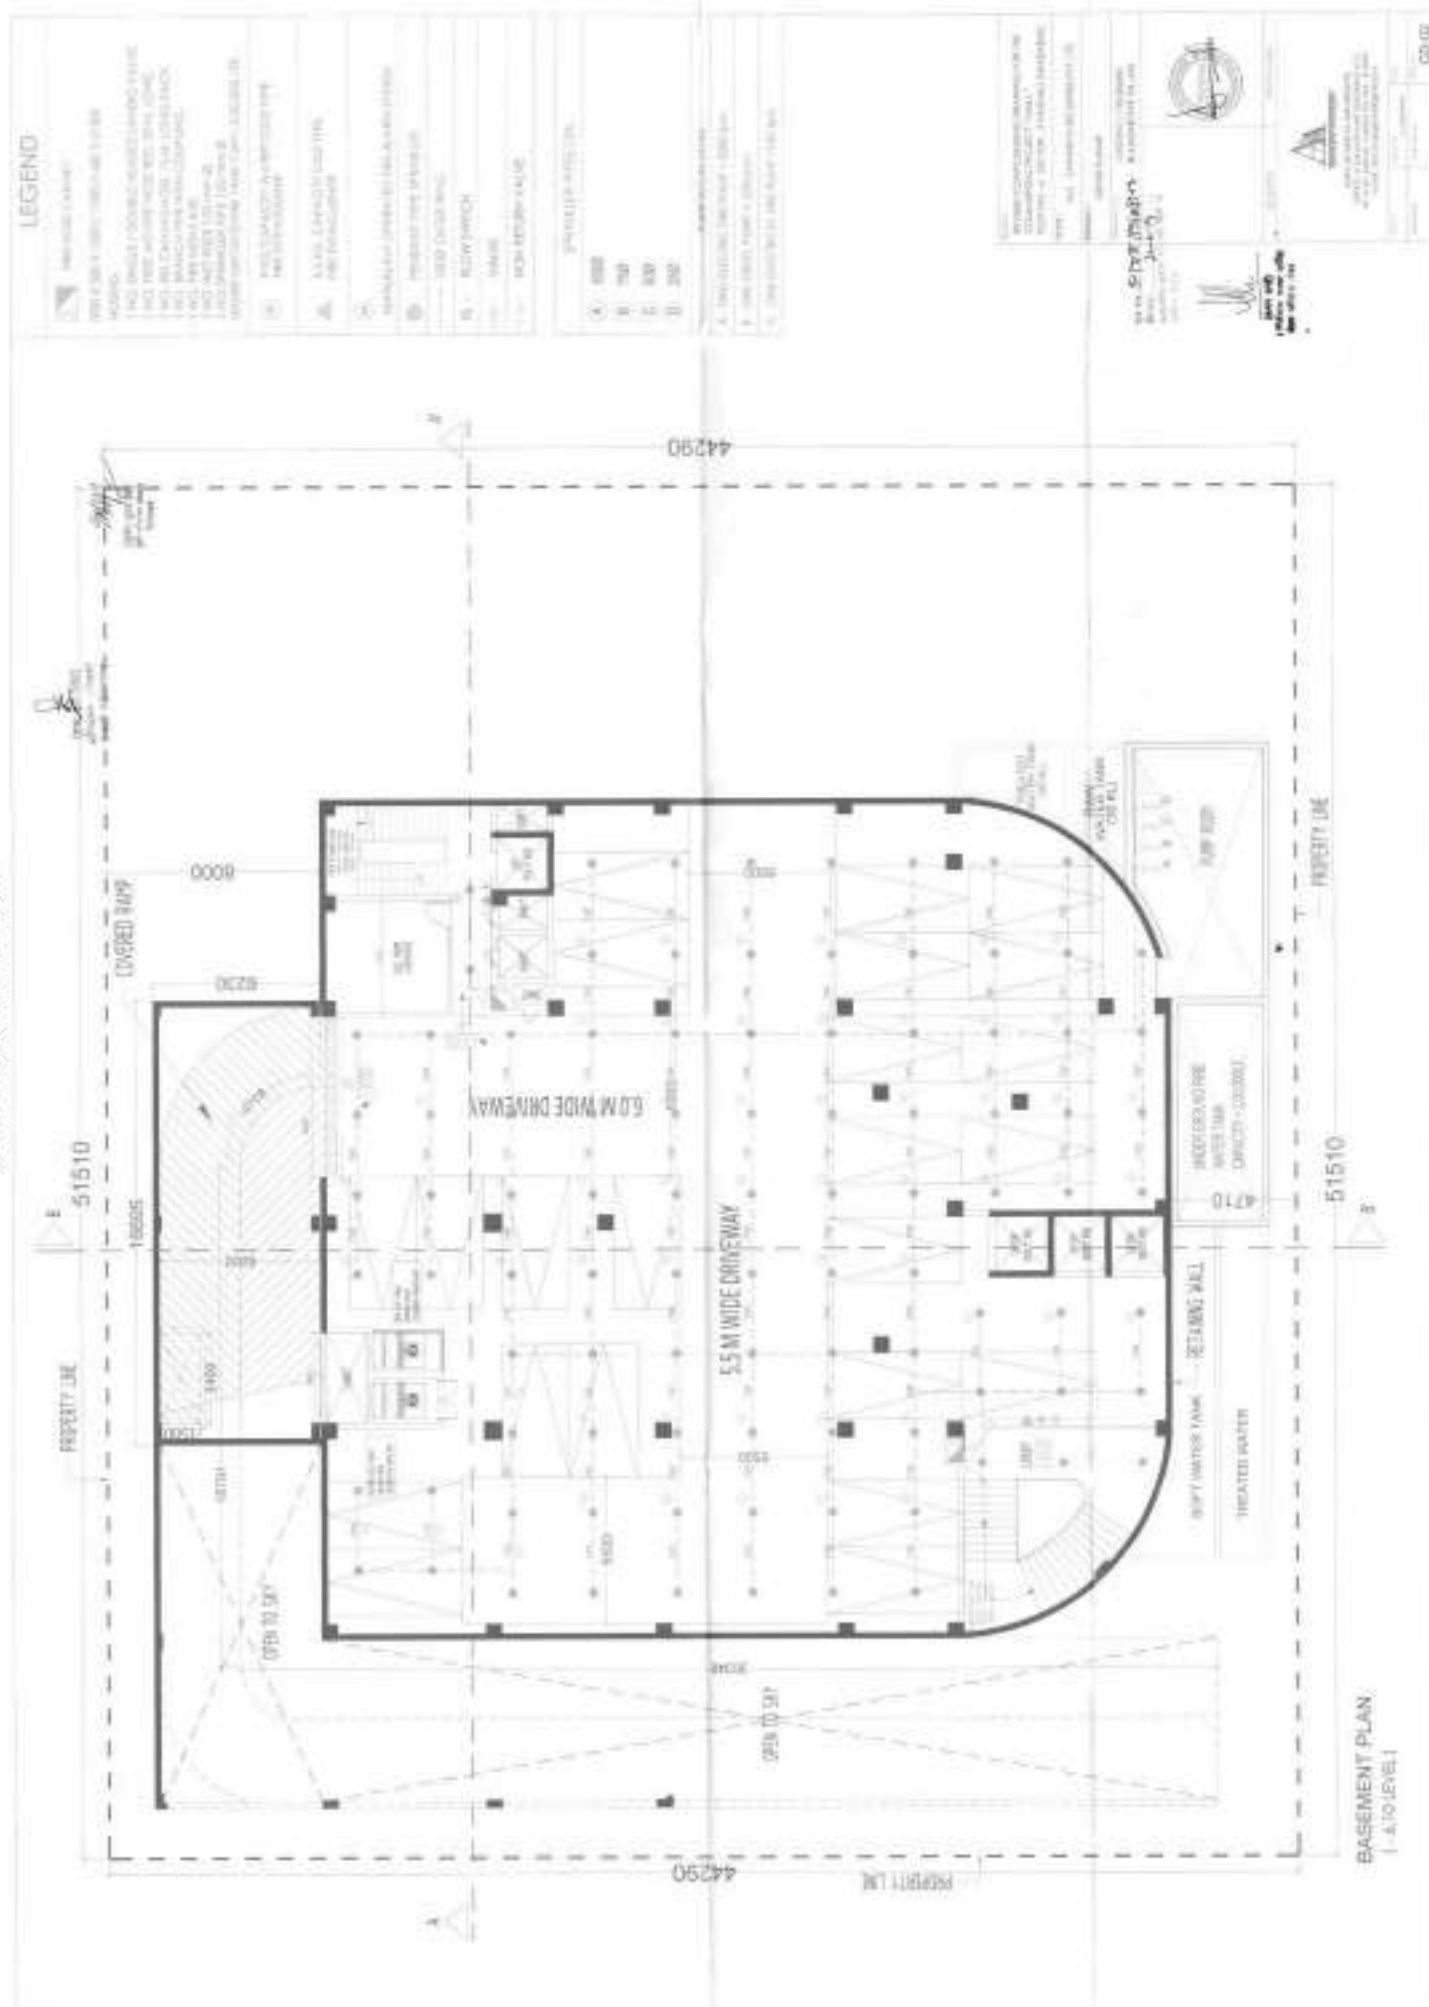


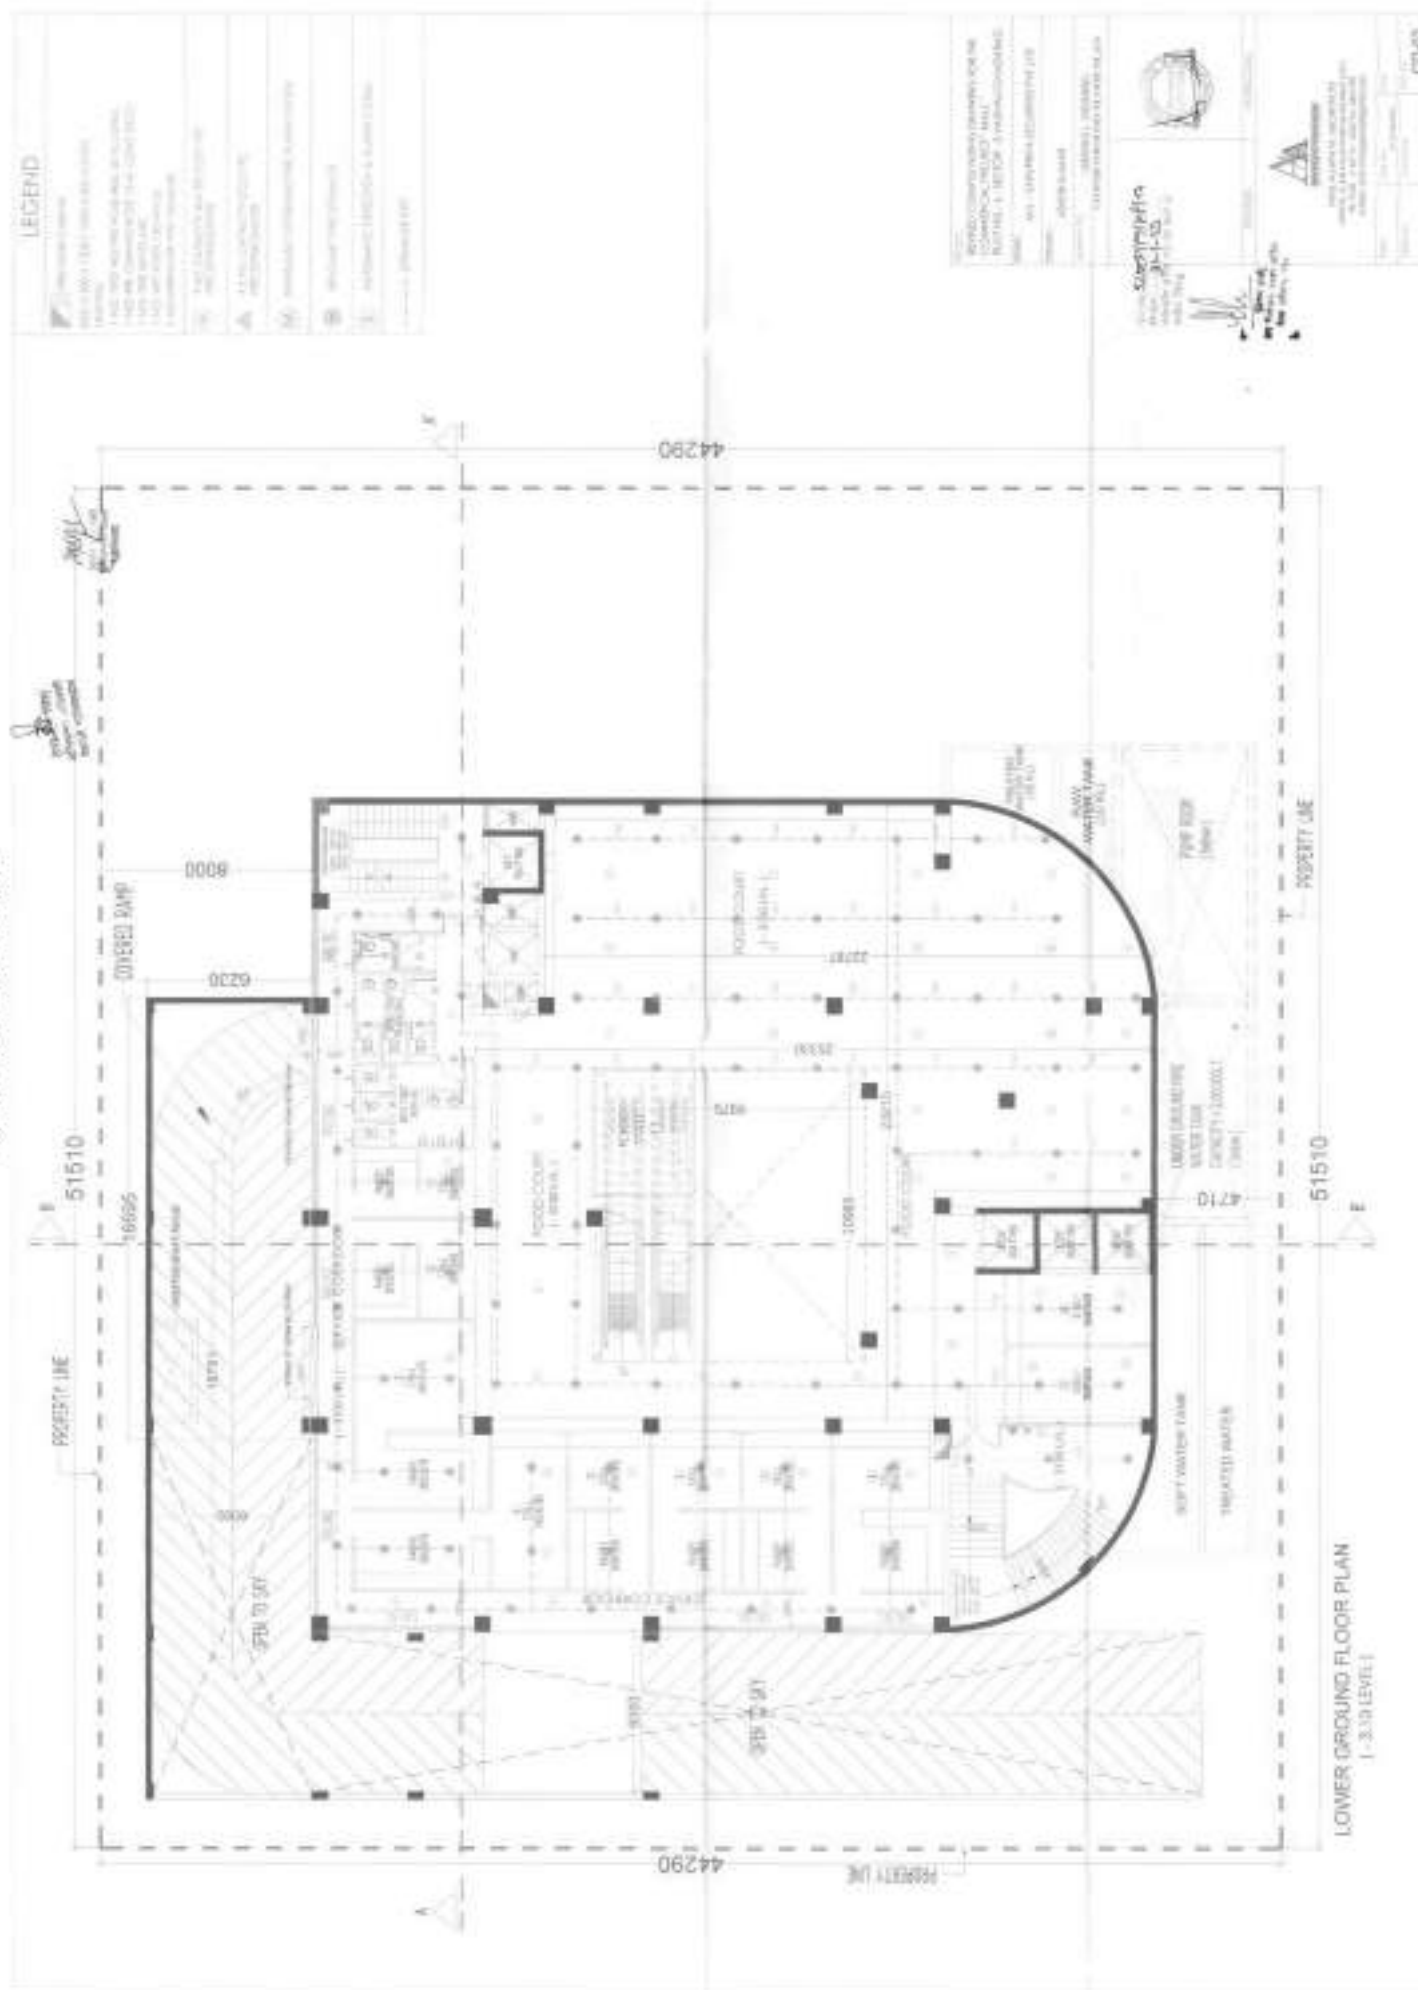

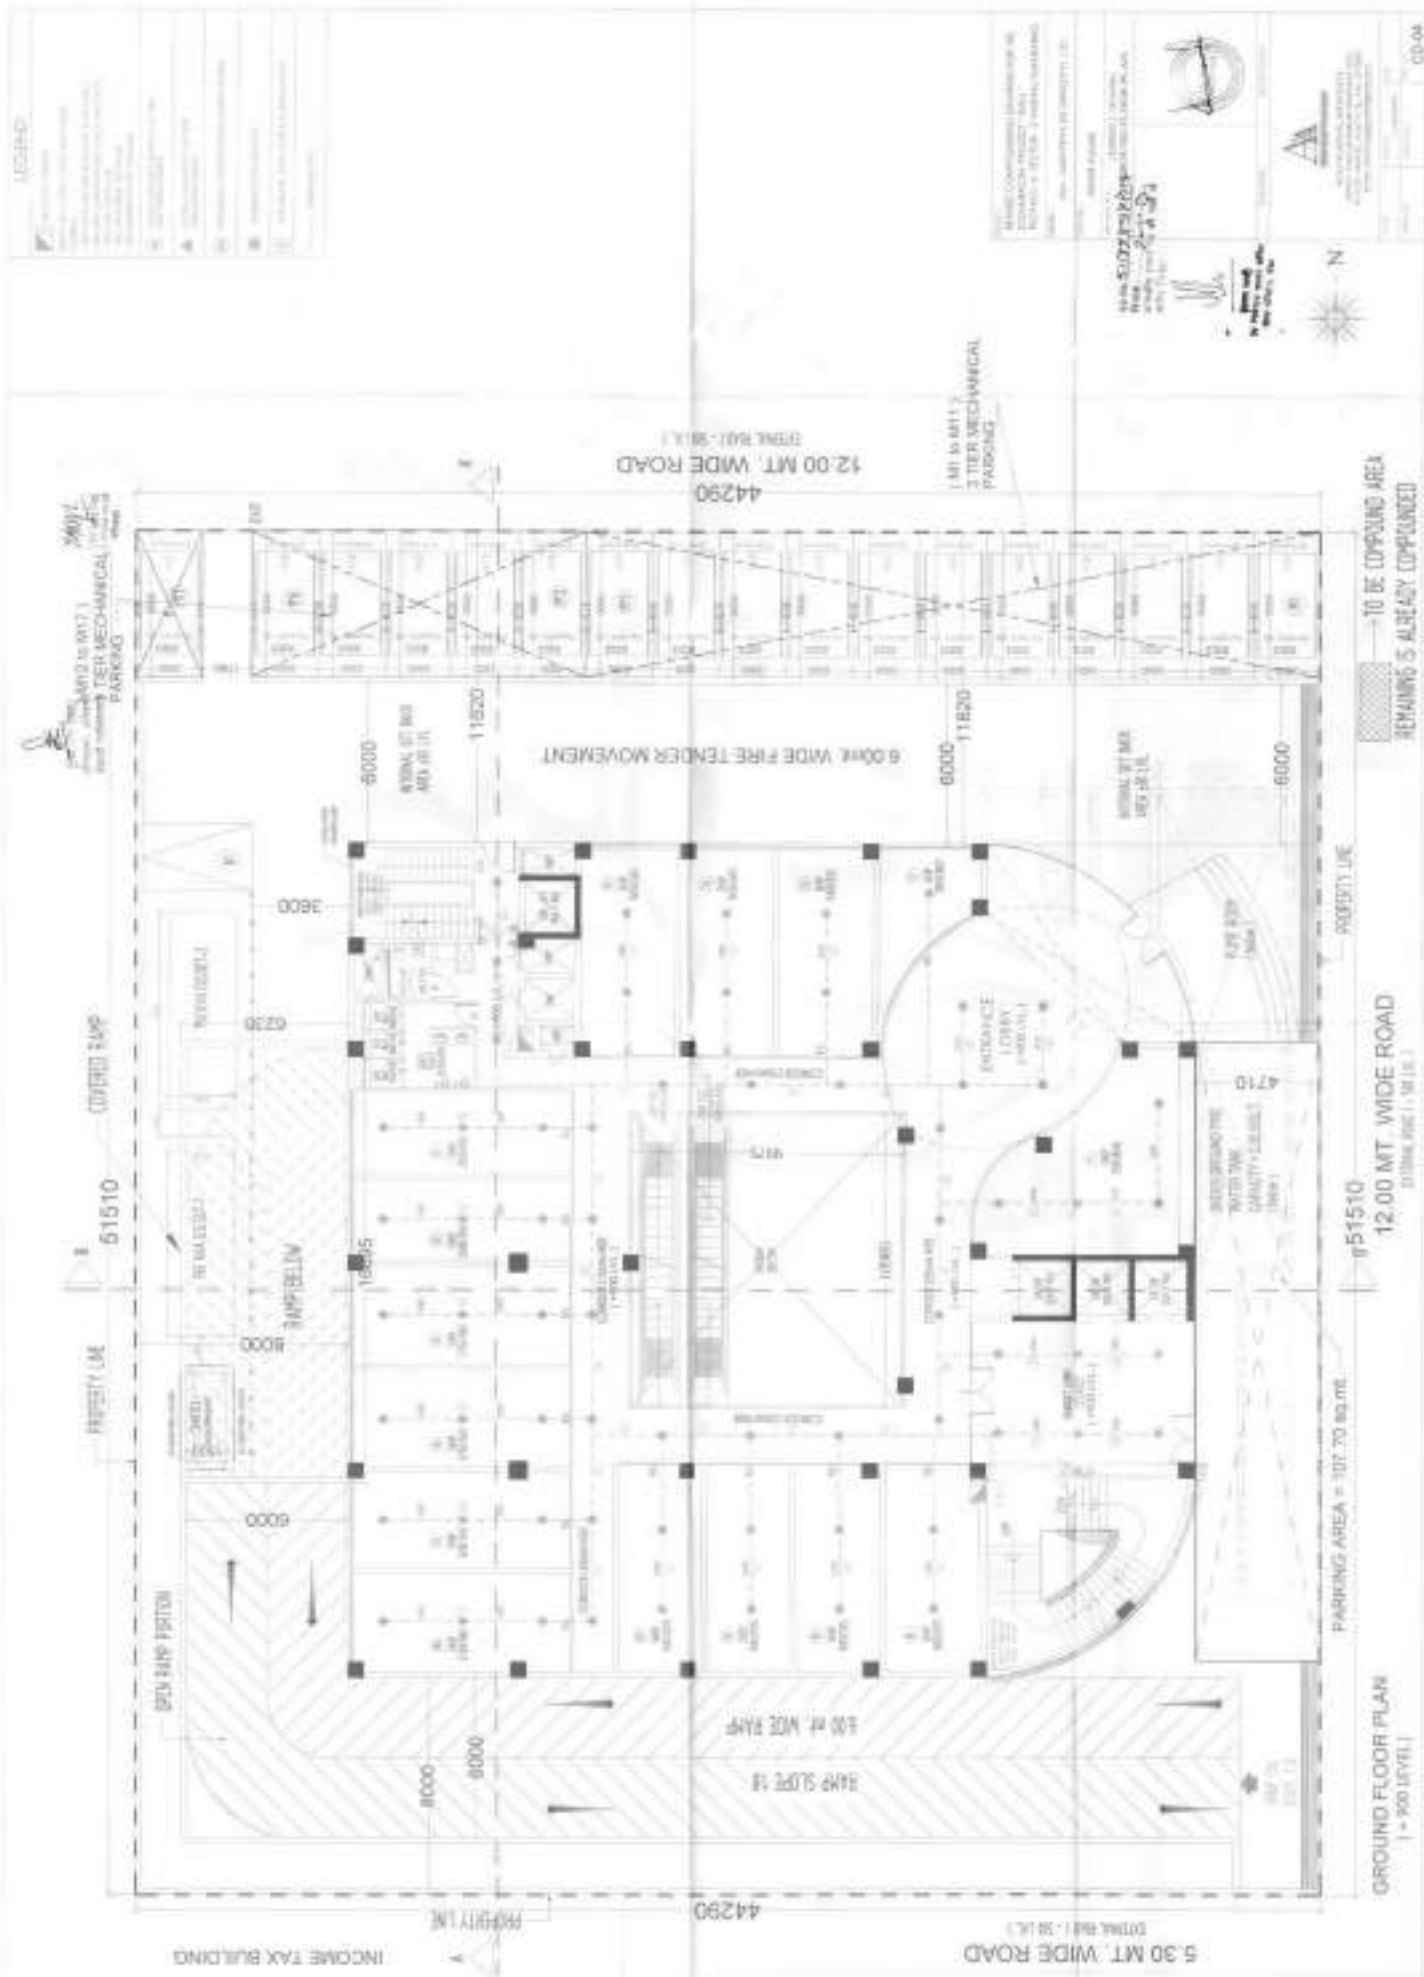


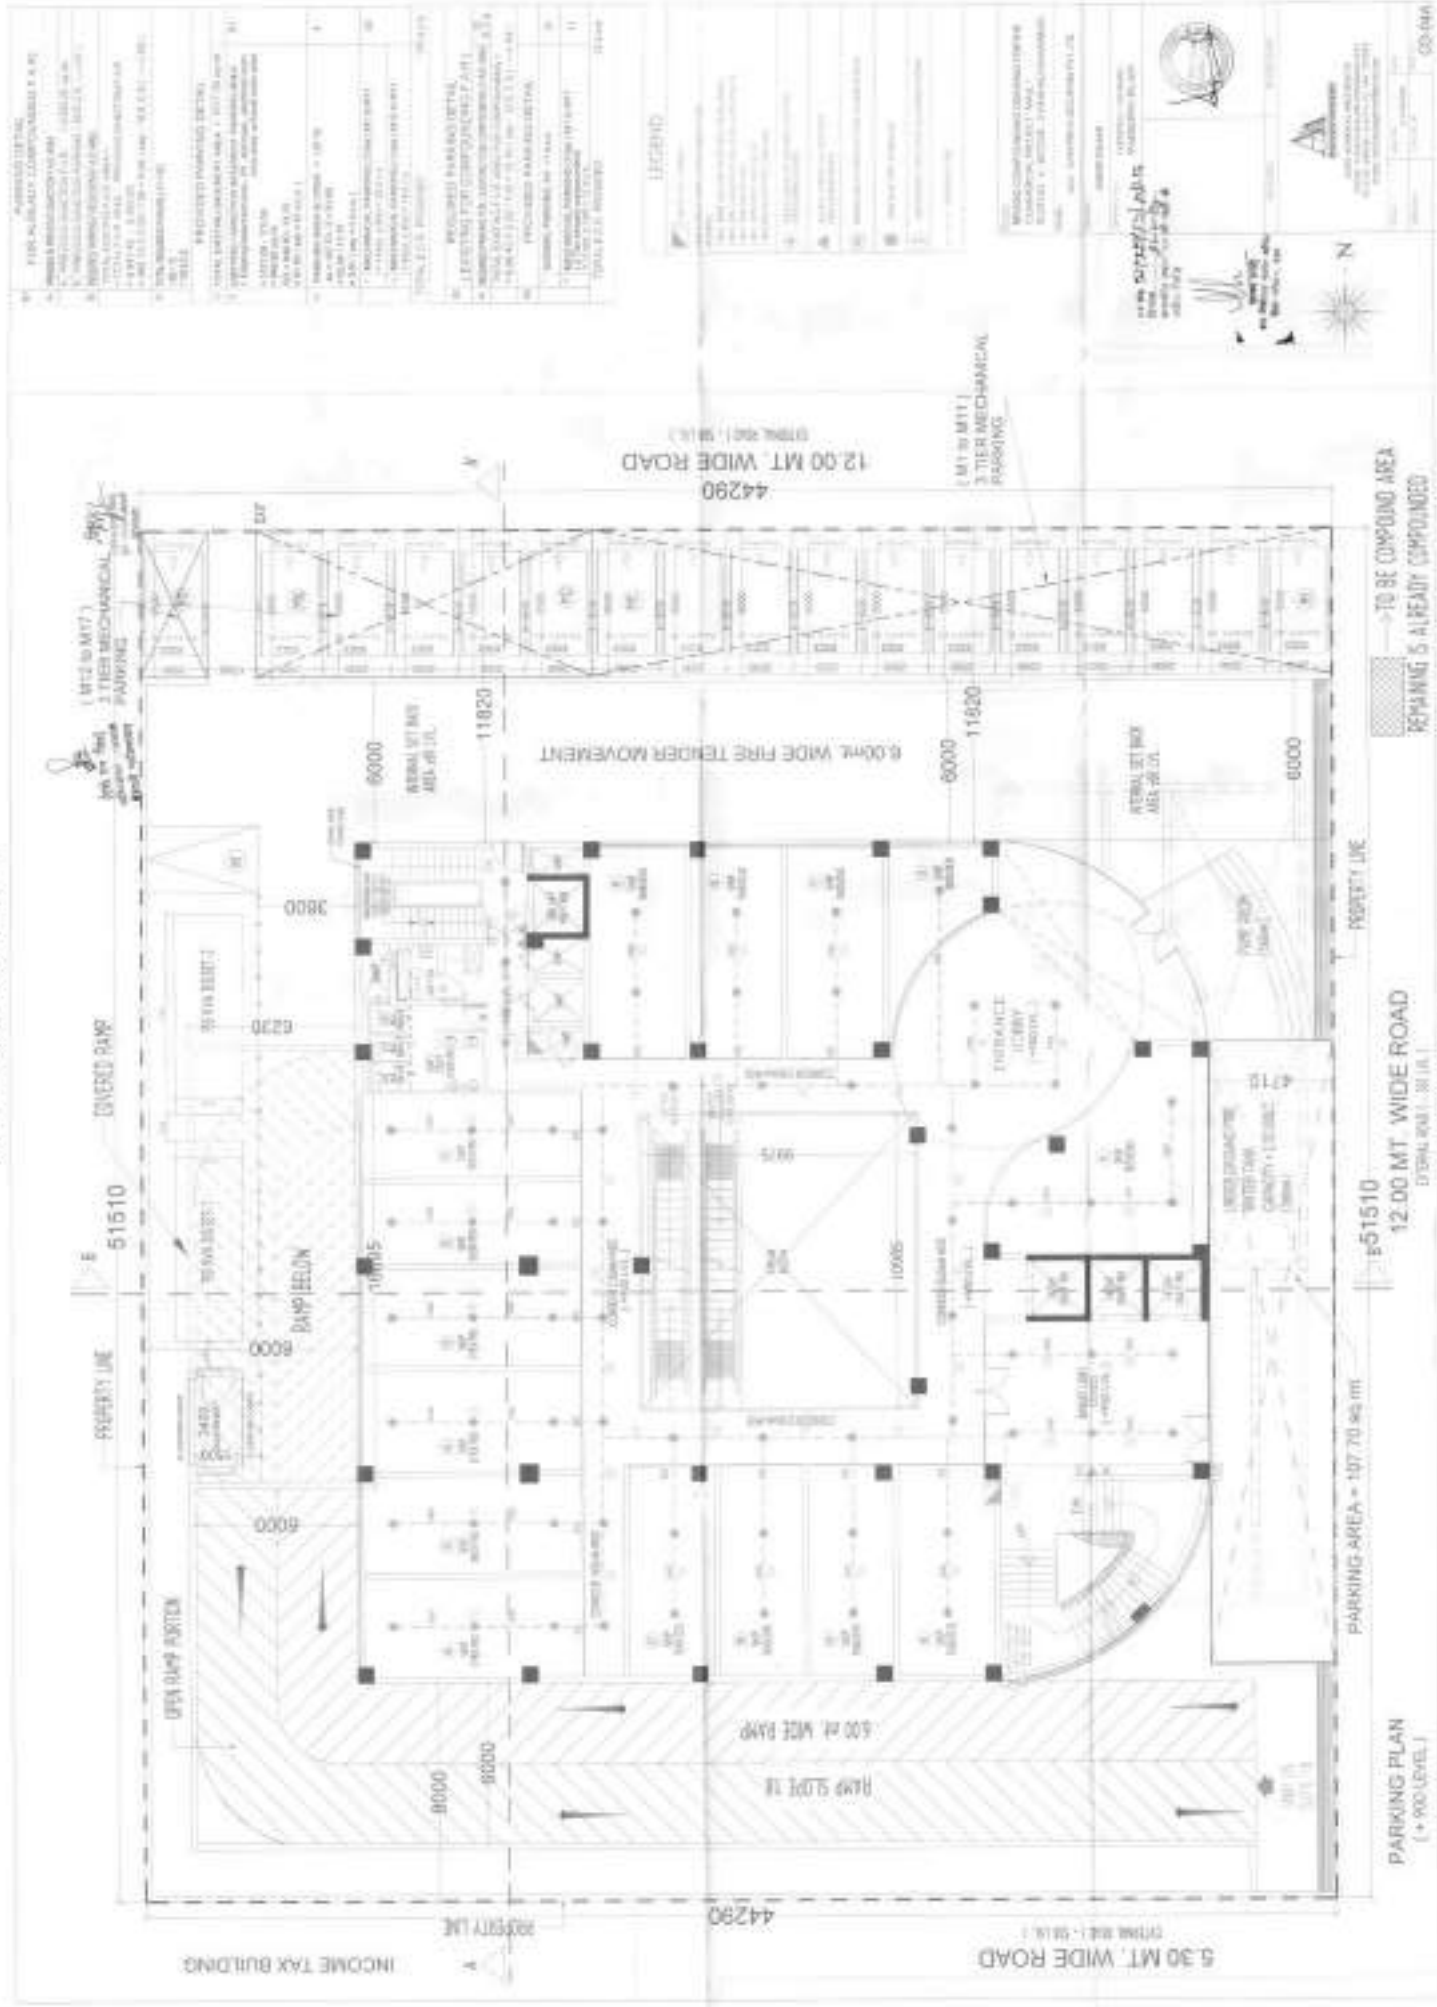

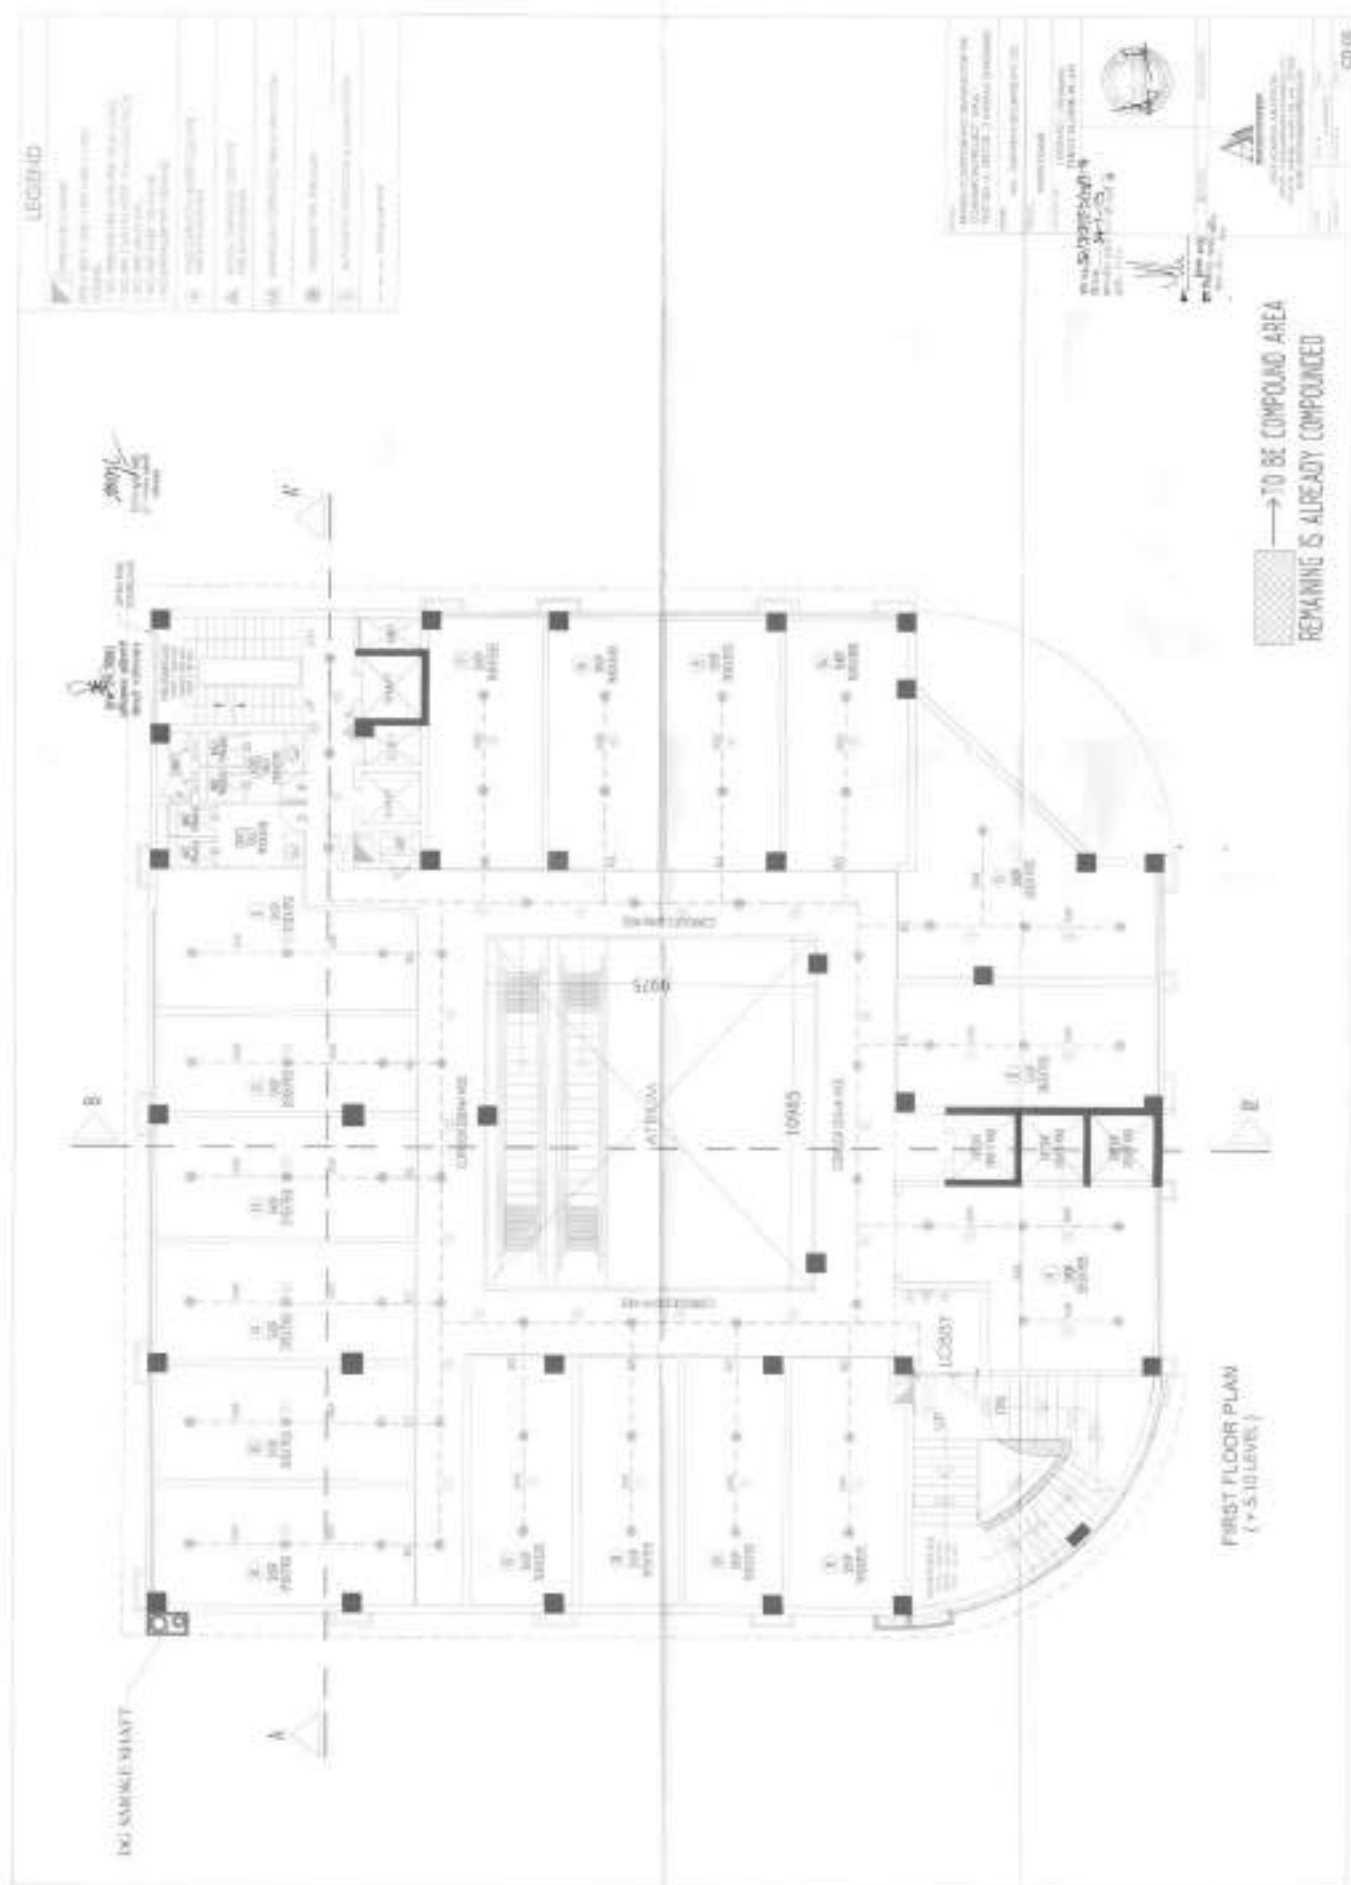

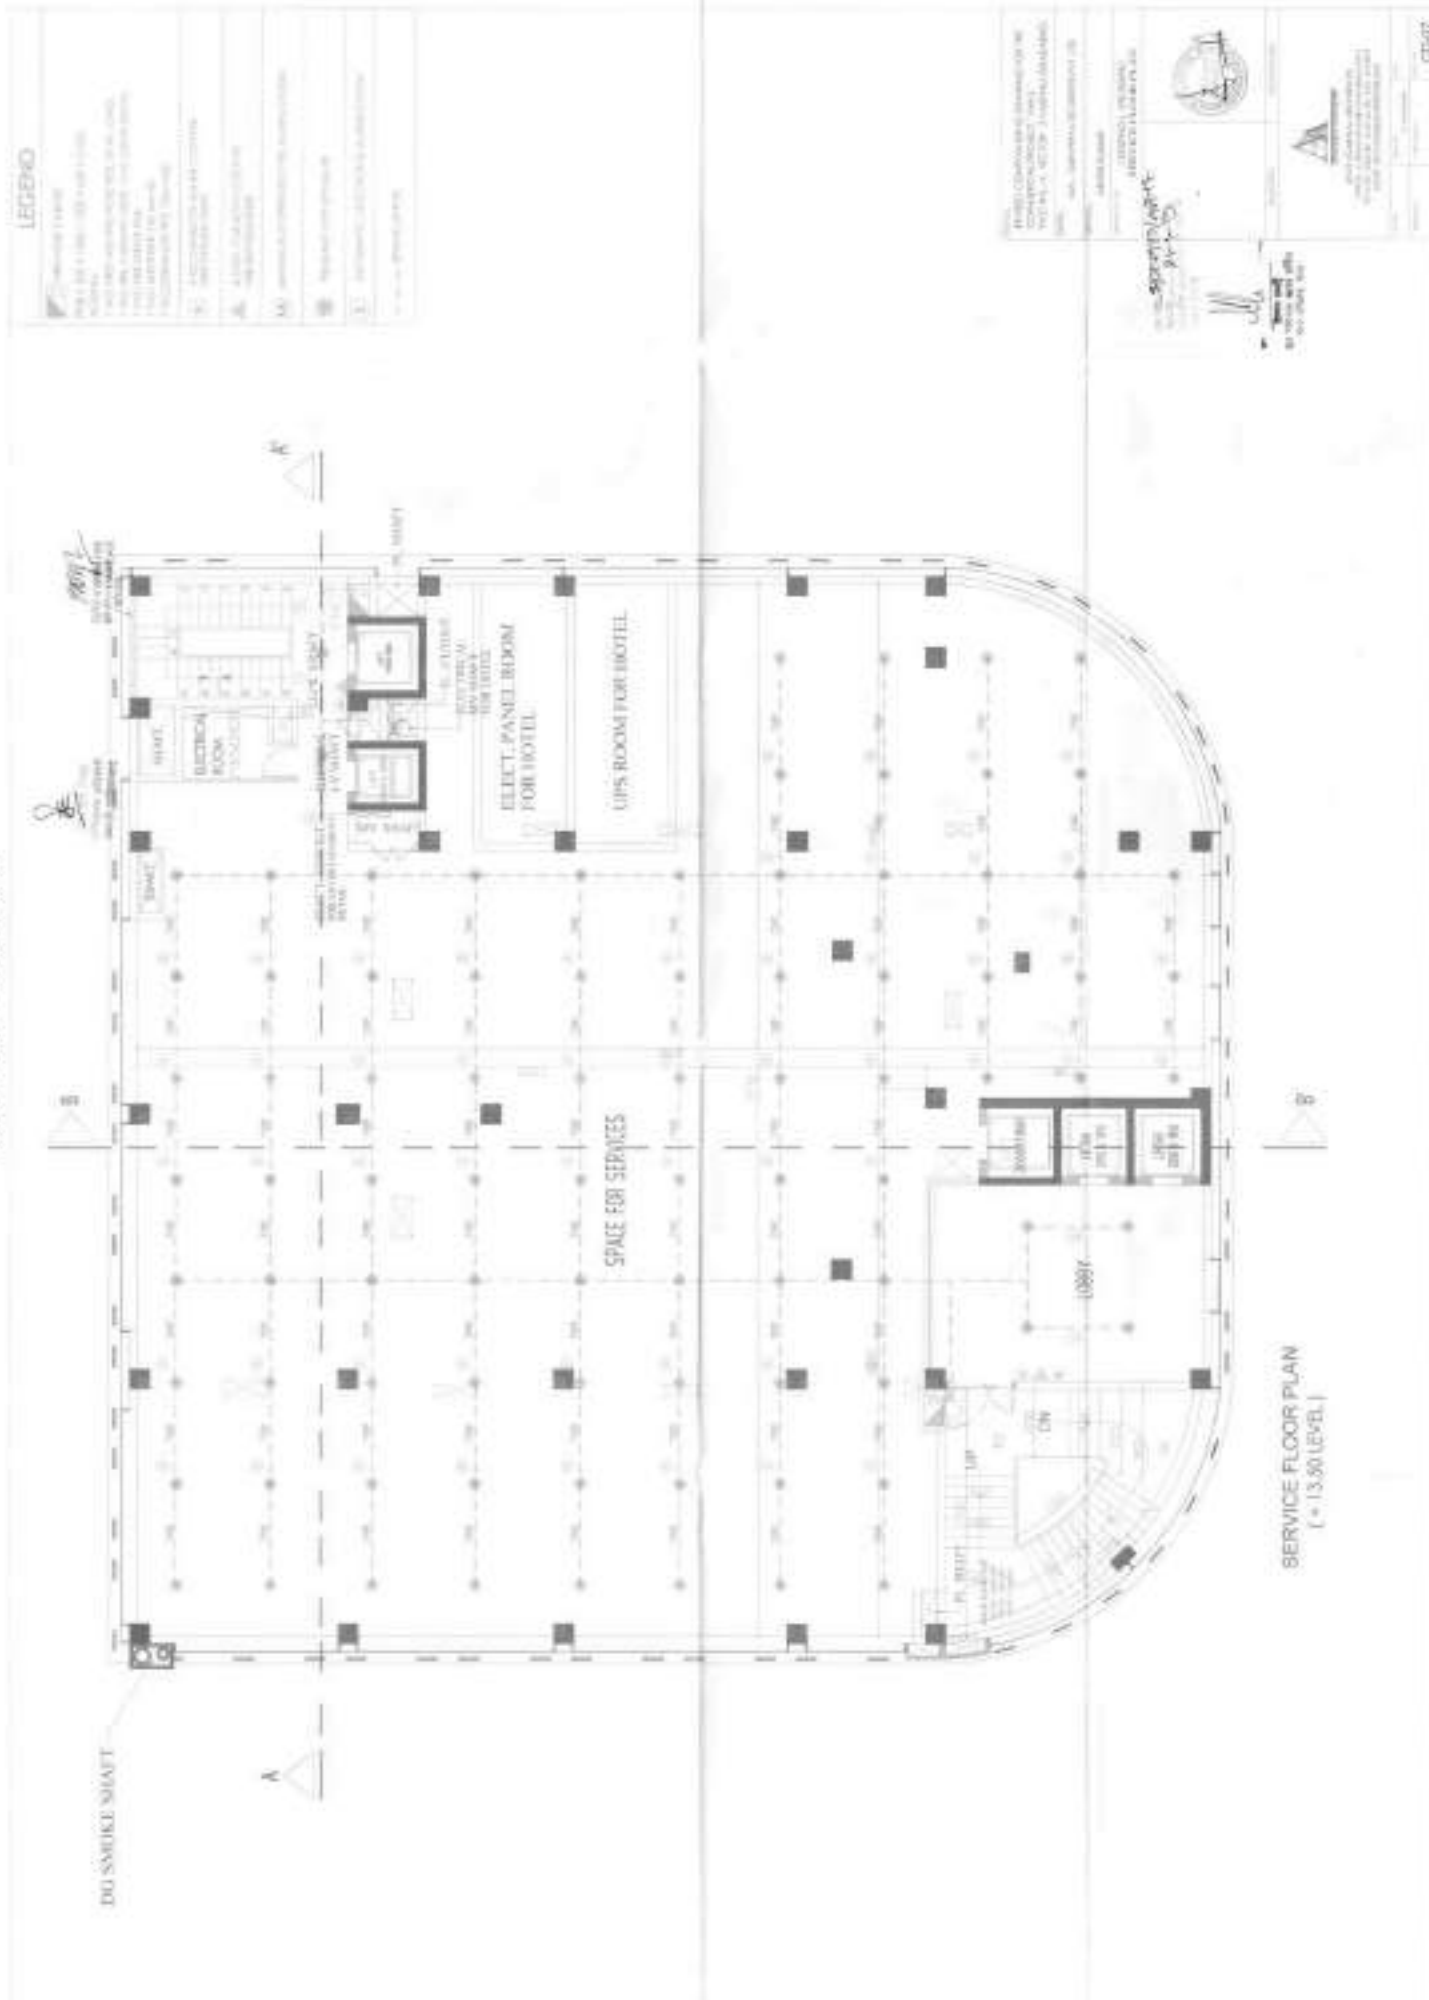

PRODUCED BY AN AUTODESK EDUCATIONAL PRODUCT

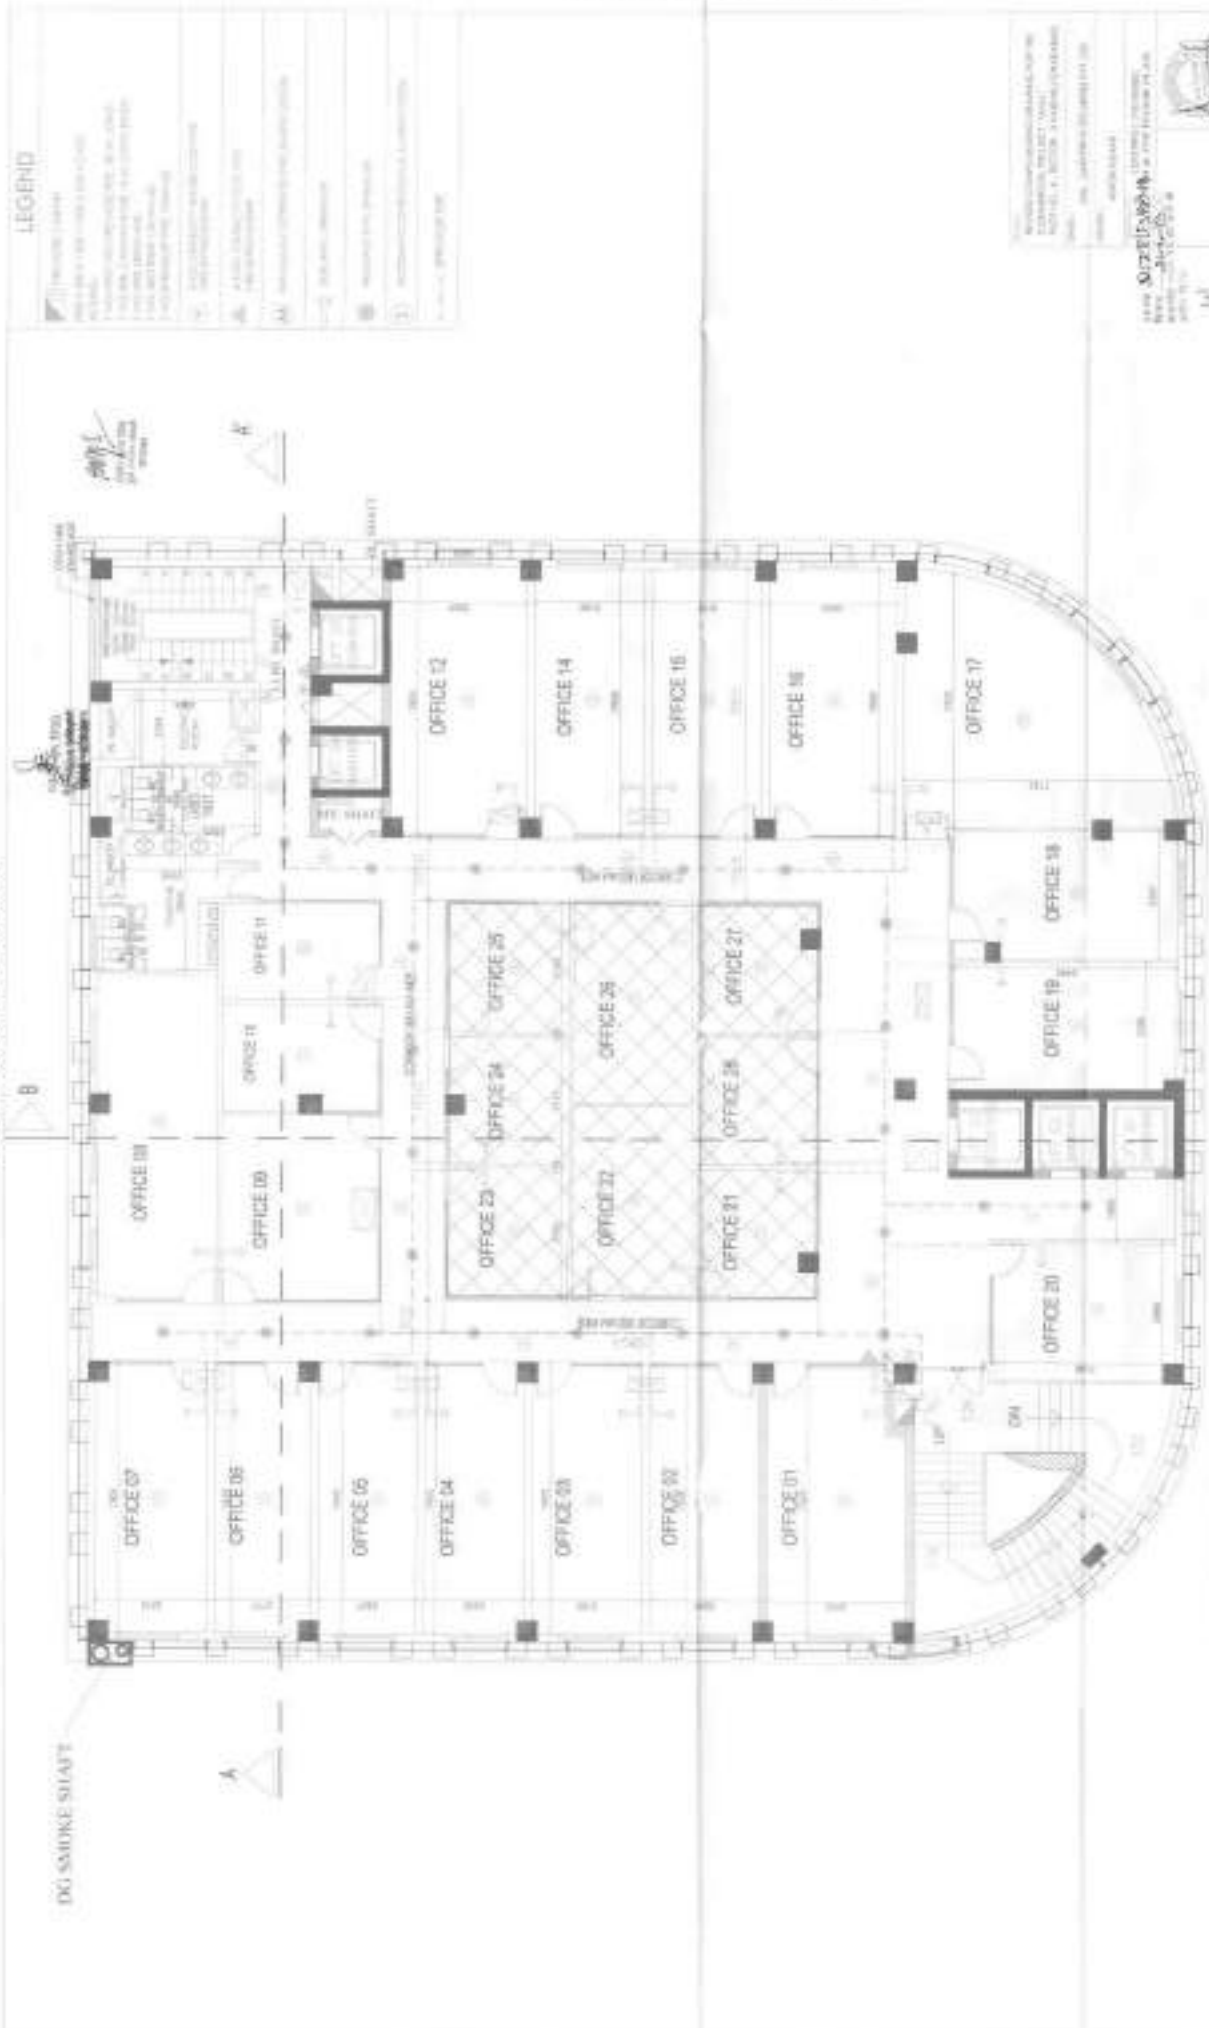

4TH & 5TH FLOOR PLAN
(+19.900, +23.200 LEVEL.)

TO BE COMPOUND AREA
REMAINING IS ALREADY COMPOUNDED

PRODUCED BY AN AUTODESK EDUCATIONAL PRODUCT

