
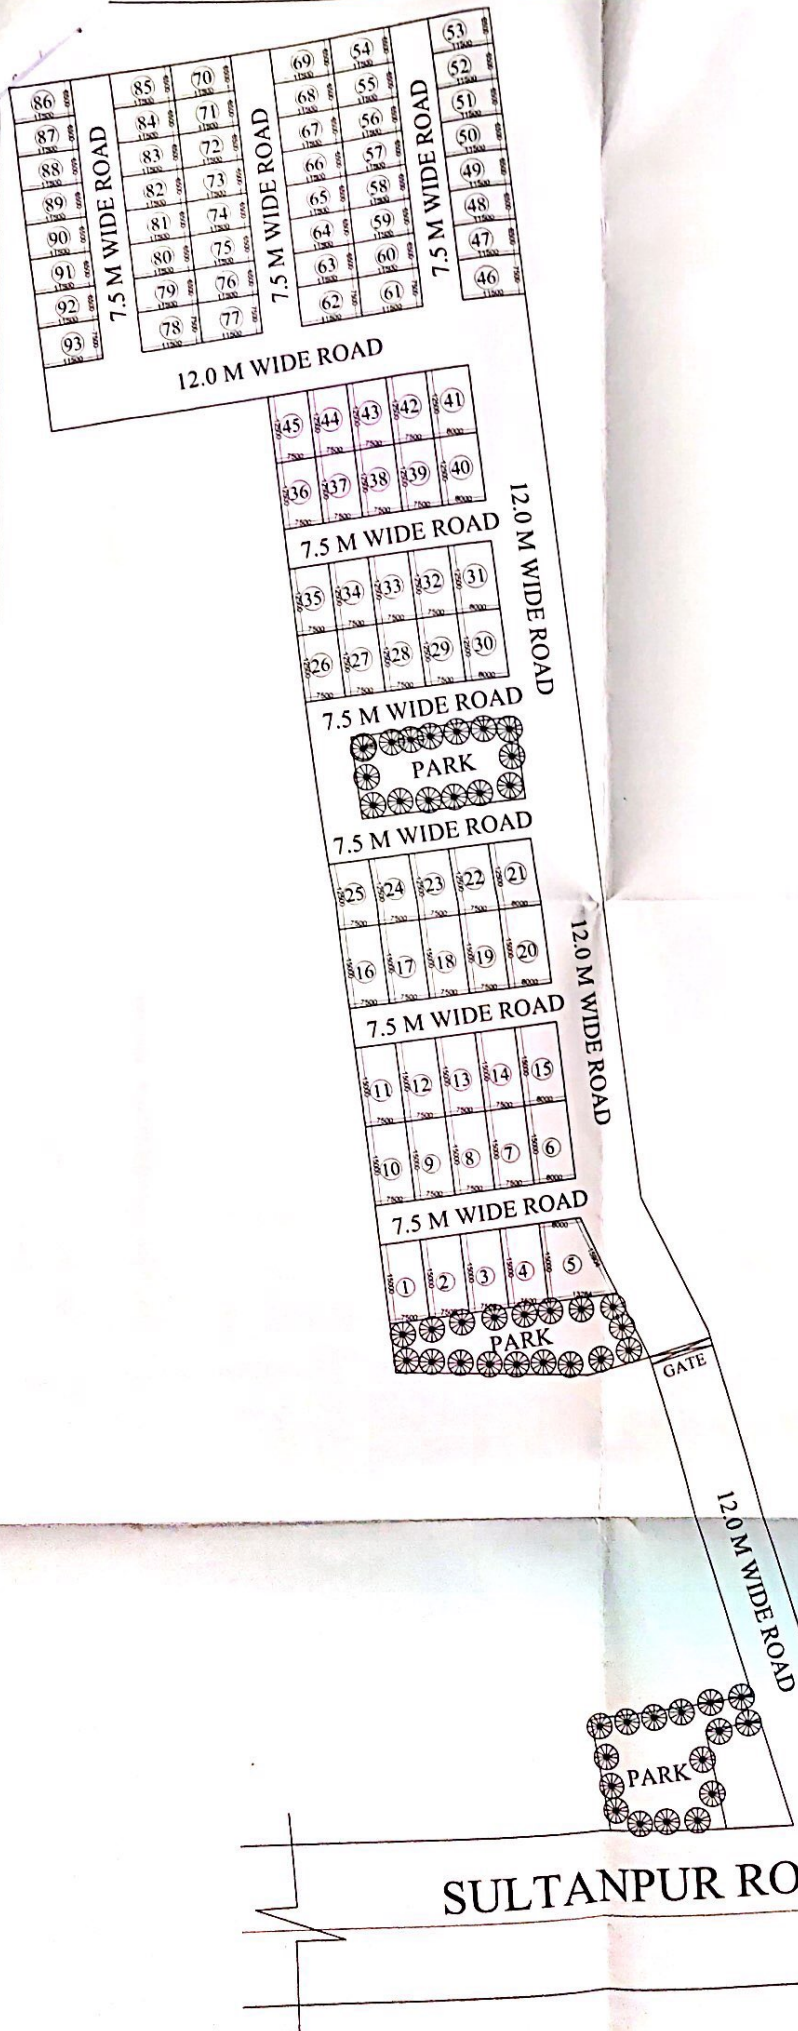


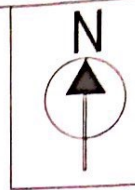

JOB TITLE:-

PROPOSED PLOTTING FOR VASUNDHARA
LOTUS INFRATECH PVT LTD. AT KH.NO.- 25, 28,
246, 247, 248, 249, 250, 251, 252, 253, 254, VILL-
KAZI KHEDA & SHEKHANPUR, SULTANPUR ROAD
LUCKNOW.

PROPOSED PLOT DESCRIPTION

S.NO.	PLOT NO.	PLOT TYPE	SIZE OF PLOT	NO. OF PLOTS
1	PLOT NO.- 1 TO 4	7.5MX15.0M	112.5 SQ.MT.	4 UNIT
2	PLOT NO.-5	8.0M+13.28M/2X 15.0M+15.90M/2	159.63 SQ.MT.	1 UNIT
3	PLOT NO.- 6, 15 & 20	8.0MX15.0M	120.0 SQ.MT.	3 UNIT
4	PLOT NO.- 7 TO 14 & 16 TO 19	7.5MX15.0M	112.5 SQ.MT.	12 UNIT
5	PLOT NO.- 21, 30, 31, 40 & 41	8.0MX12.5M	100.0 SQ.MT.	5 UNIT
6	PLOT NO.- 22 TO 29, 32 TO 39 & 41 TO 45	7.5MX12.5M	93.75 SQ.MT.	20 UNIT
7	PLOT NO.- 46, 61, 62, 77, 78, & 93	7.5MX11.5M	86.25 SQ.MT.	6 UNIT
	PLOT NO.- 47 TO 60, 63 TO 76, & 79 TO 92	6.5MX11.5M	74.75 SQ.MT.	42 UNIT

TOTAL NO. OF UNITS

93 UNIT

AREA STATEMENT

1 HECT.-10,000 SQ.MT.
1 SQ.MT.-10.76 SQ.FT.

1. TOTAL LAND AREA - 15,674 SQ.MT.
2. TOTAL PLOTTED AREA - 8,471.63 SQ.MT. (54.05%)
3. OPEN AREA & ROAD NETWORK - 7,202.37 SQ.MT. (45.95%)

LEGEND

1. S.T.P.
2. TRANSFORMER
3. ELECTRIC POLE
5. SUMP
6. TREE
7. PROPOSED AREA



OWNER SING.

ARCHITECT SIGN

AARTS & CREATION ARCHITECTS

ARCHITECTS & INTERIOR DESIGNER 165
2018, 2ND FLOOR
LEKHRAJ DOLLER, INDIRA NAGAR
NERA BHOOTNATH, LUCKNOW
PH. NO. 9956537421