


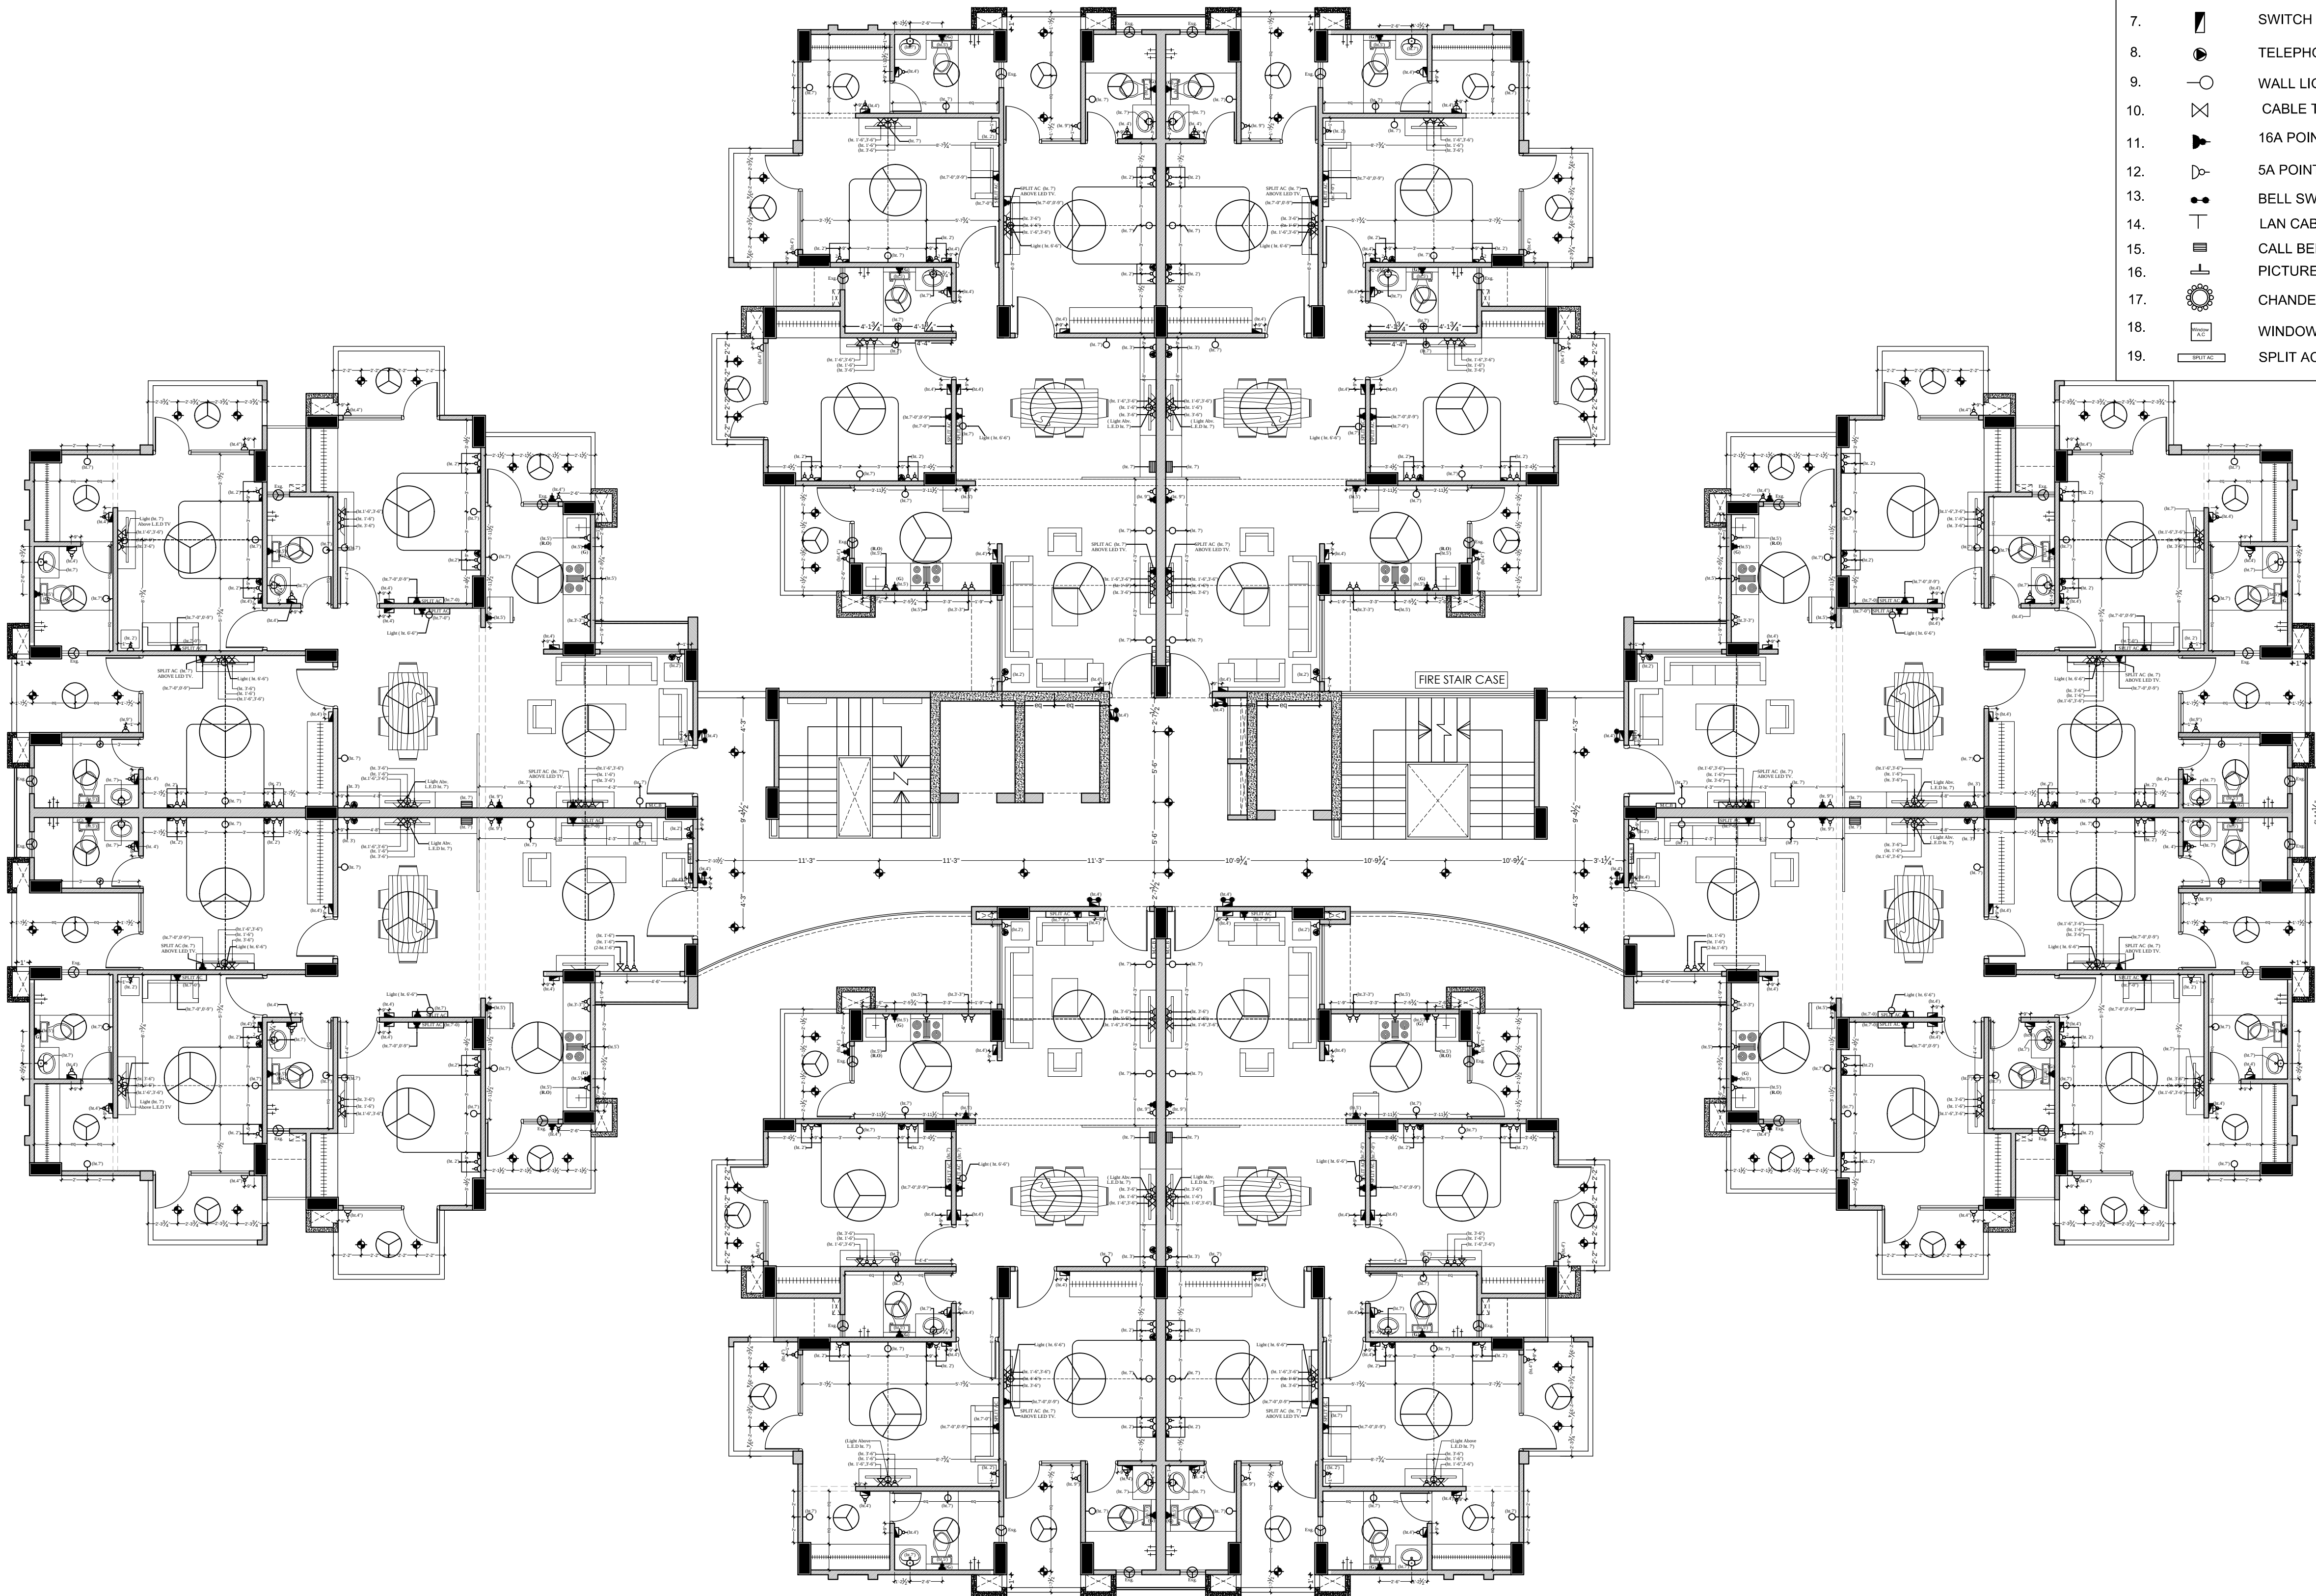

LEGEND

- FAN
- WALL FAN
- EXHAUST
- CEILING LIGHT
- TUBE LIGHT
- SWITCH BOARD
- TELEPHONE PT.
- WALL LIGHT
- CABLE T.V.
- 16A POINT
- 5A POINT
- BELL SWITCH
- LAN CABLE
- CALL BELL
- PICTURE LIGHT
- CHANDELIER
- WINDOW A.C
- SPLIT AC

NOTE:-

- ALL DIMENSIONS TO BE READ NOT SCALED
- ALL DIMENSIONS ARE IN FEET
- SIZE OF SHAFT ARE TENTATIVE AND WILL CHANGE AS PER CONSULTANT'S DRAWINGS
- IF IN DOUBT, ASK, DONT GUESS.

NOS. DATE REVISIONS

LEGEND

NO	TYPE	SIZE	NO	TYPE	SIZE
1					
2					
3					
4					
5					
6					
7					
8					

NOS. DATE ISSUED TO



Title:-
LOTUS TOWER (3BHK)
TYPICAL FLOOR ELECTRIC PLAN

Projects:-
TAJ ROYALE APARTMENT, AGRA

Client:-

ARCHITECTS
INFINITY
TOTAL DESIGN SOLUTIONS
118/F-10, MARUTI PLAZA
(NEAR G.G.MEDICAL INSTITUTE)
SANJAY PLACE, AGRA - 282002
TEL: (0562)4001814, 98370-16747
e mail : infinityarchitects@gmail.com
web : www.infinityarchitects.com

DEALT BY:-	MAHESH	DRG.NO
CHKD.BY:-	SHIPRA	TR/WD/013
SCALE:-	NTS	
DATE:-	20-01-15	

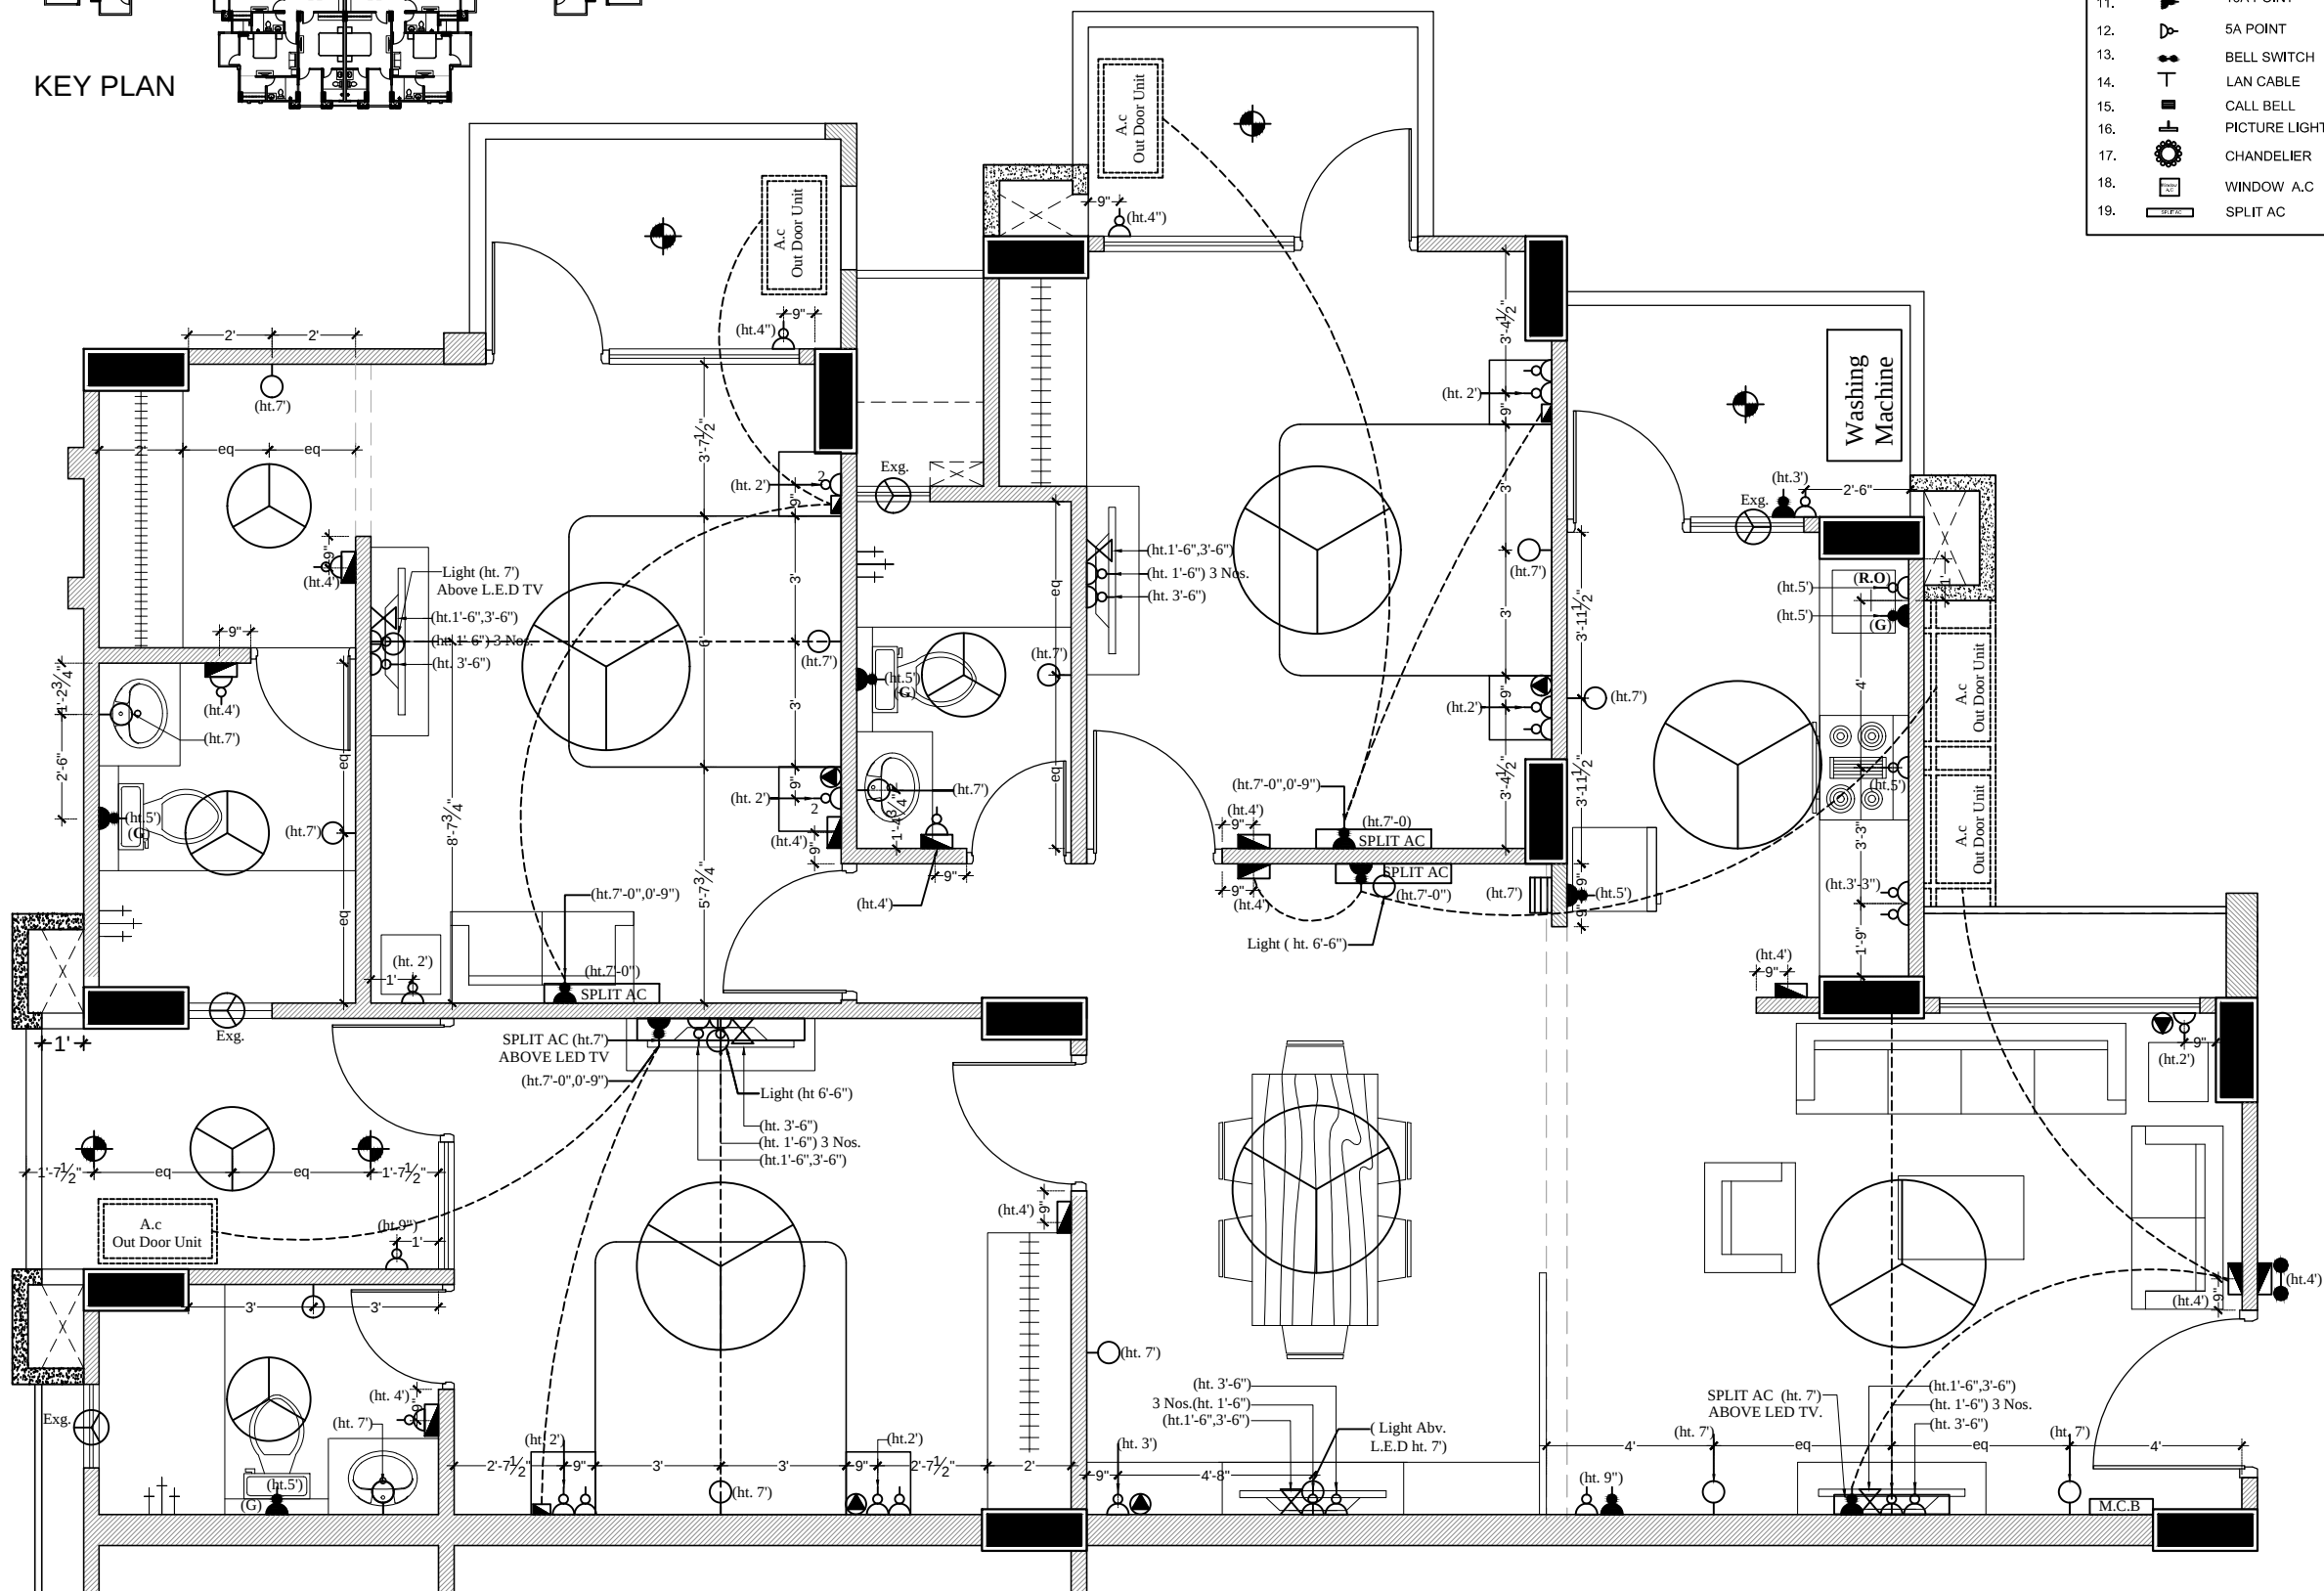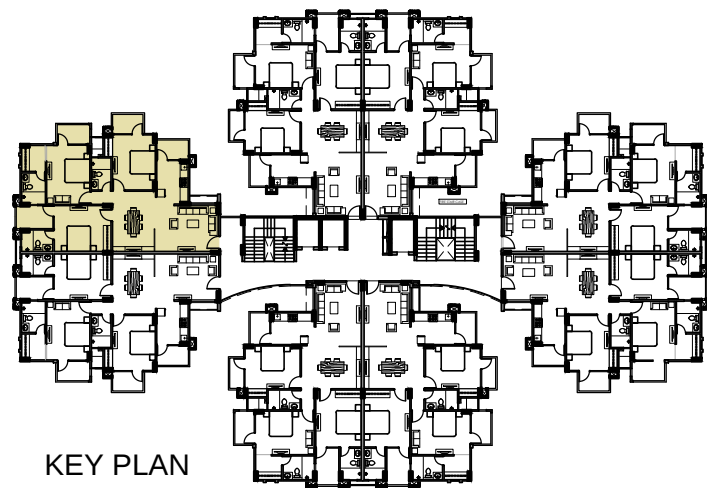

LEGEND

- FAN
- WALL FAN
- EXHAUST
- CEILING LIGHT
- CEILING LIGHT
- TUBE LIGHT
- SWITCH BOARD
- TELEPHONE PT.
- WALL LIGHT
- CABLE T.V.
- 16A POINT
- 5A POINT
- BELL SWITCH
- LAN CABLE
- CALL BELL
- PICTURE LIGHT
- CHANDELIER
- WINDOW A.C
- SPLIT AC

NOTE:-

- ALL DIMENSIONS TO BE READ NOT SCALED
- ALL DIMENSIONS ARE IN FEET
- SIZE OF SHAFT ARE TENTATIVE AND WILL CHANGE AS PER CONSULTANT'S DRAWINGS
- IF IN DOUBT, ASK, DONT GUESS.

NOS. DATE REVISIONS

LEGEND

NO	TYPE	SIZE	NO	TYPE	SIZE
1					
2					
3					
4					
5					
6					
7					
8					

NOS. DATE ISSUED TO


Title:-
TULIP TOWER (3BHK)
TYPICAL FLOOR ELECTRIC PLAN

Projects:-
TAJ ROYALE APARTMENT, AGRA

Client:-

ARCHITECTS
INFINITY
TOTAL DESIGN SOLUTIONS
118/F-10, MARUTI PLAZA
(NEAR G.G.MEDICAL INSTITUTE)
SANJAY PLACE, AGRA - 282002
TEL: (0562)4001814, 98370-16747
e mail : infinityarchitects@gmail.com
web : www.infinityarchitects.com

DEALT BY:-	MAHESH	DRG.NO
CHKD.BY:-	SHIPRA	TR/WD/047A
SCALE:-	NTS	
DATE:-	24-07-2015	

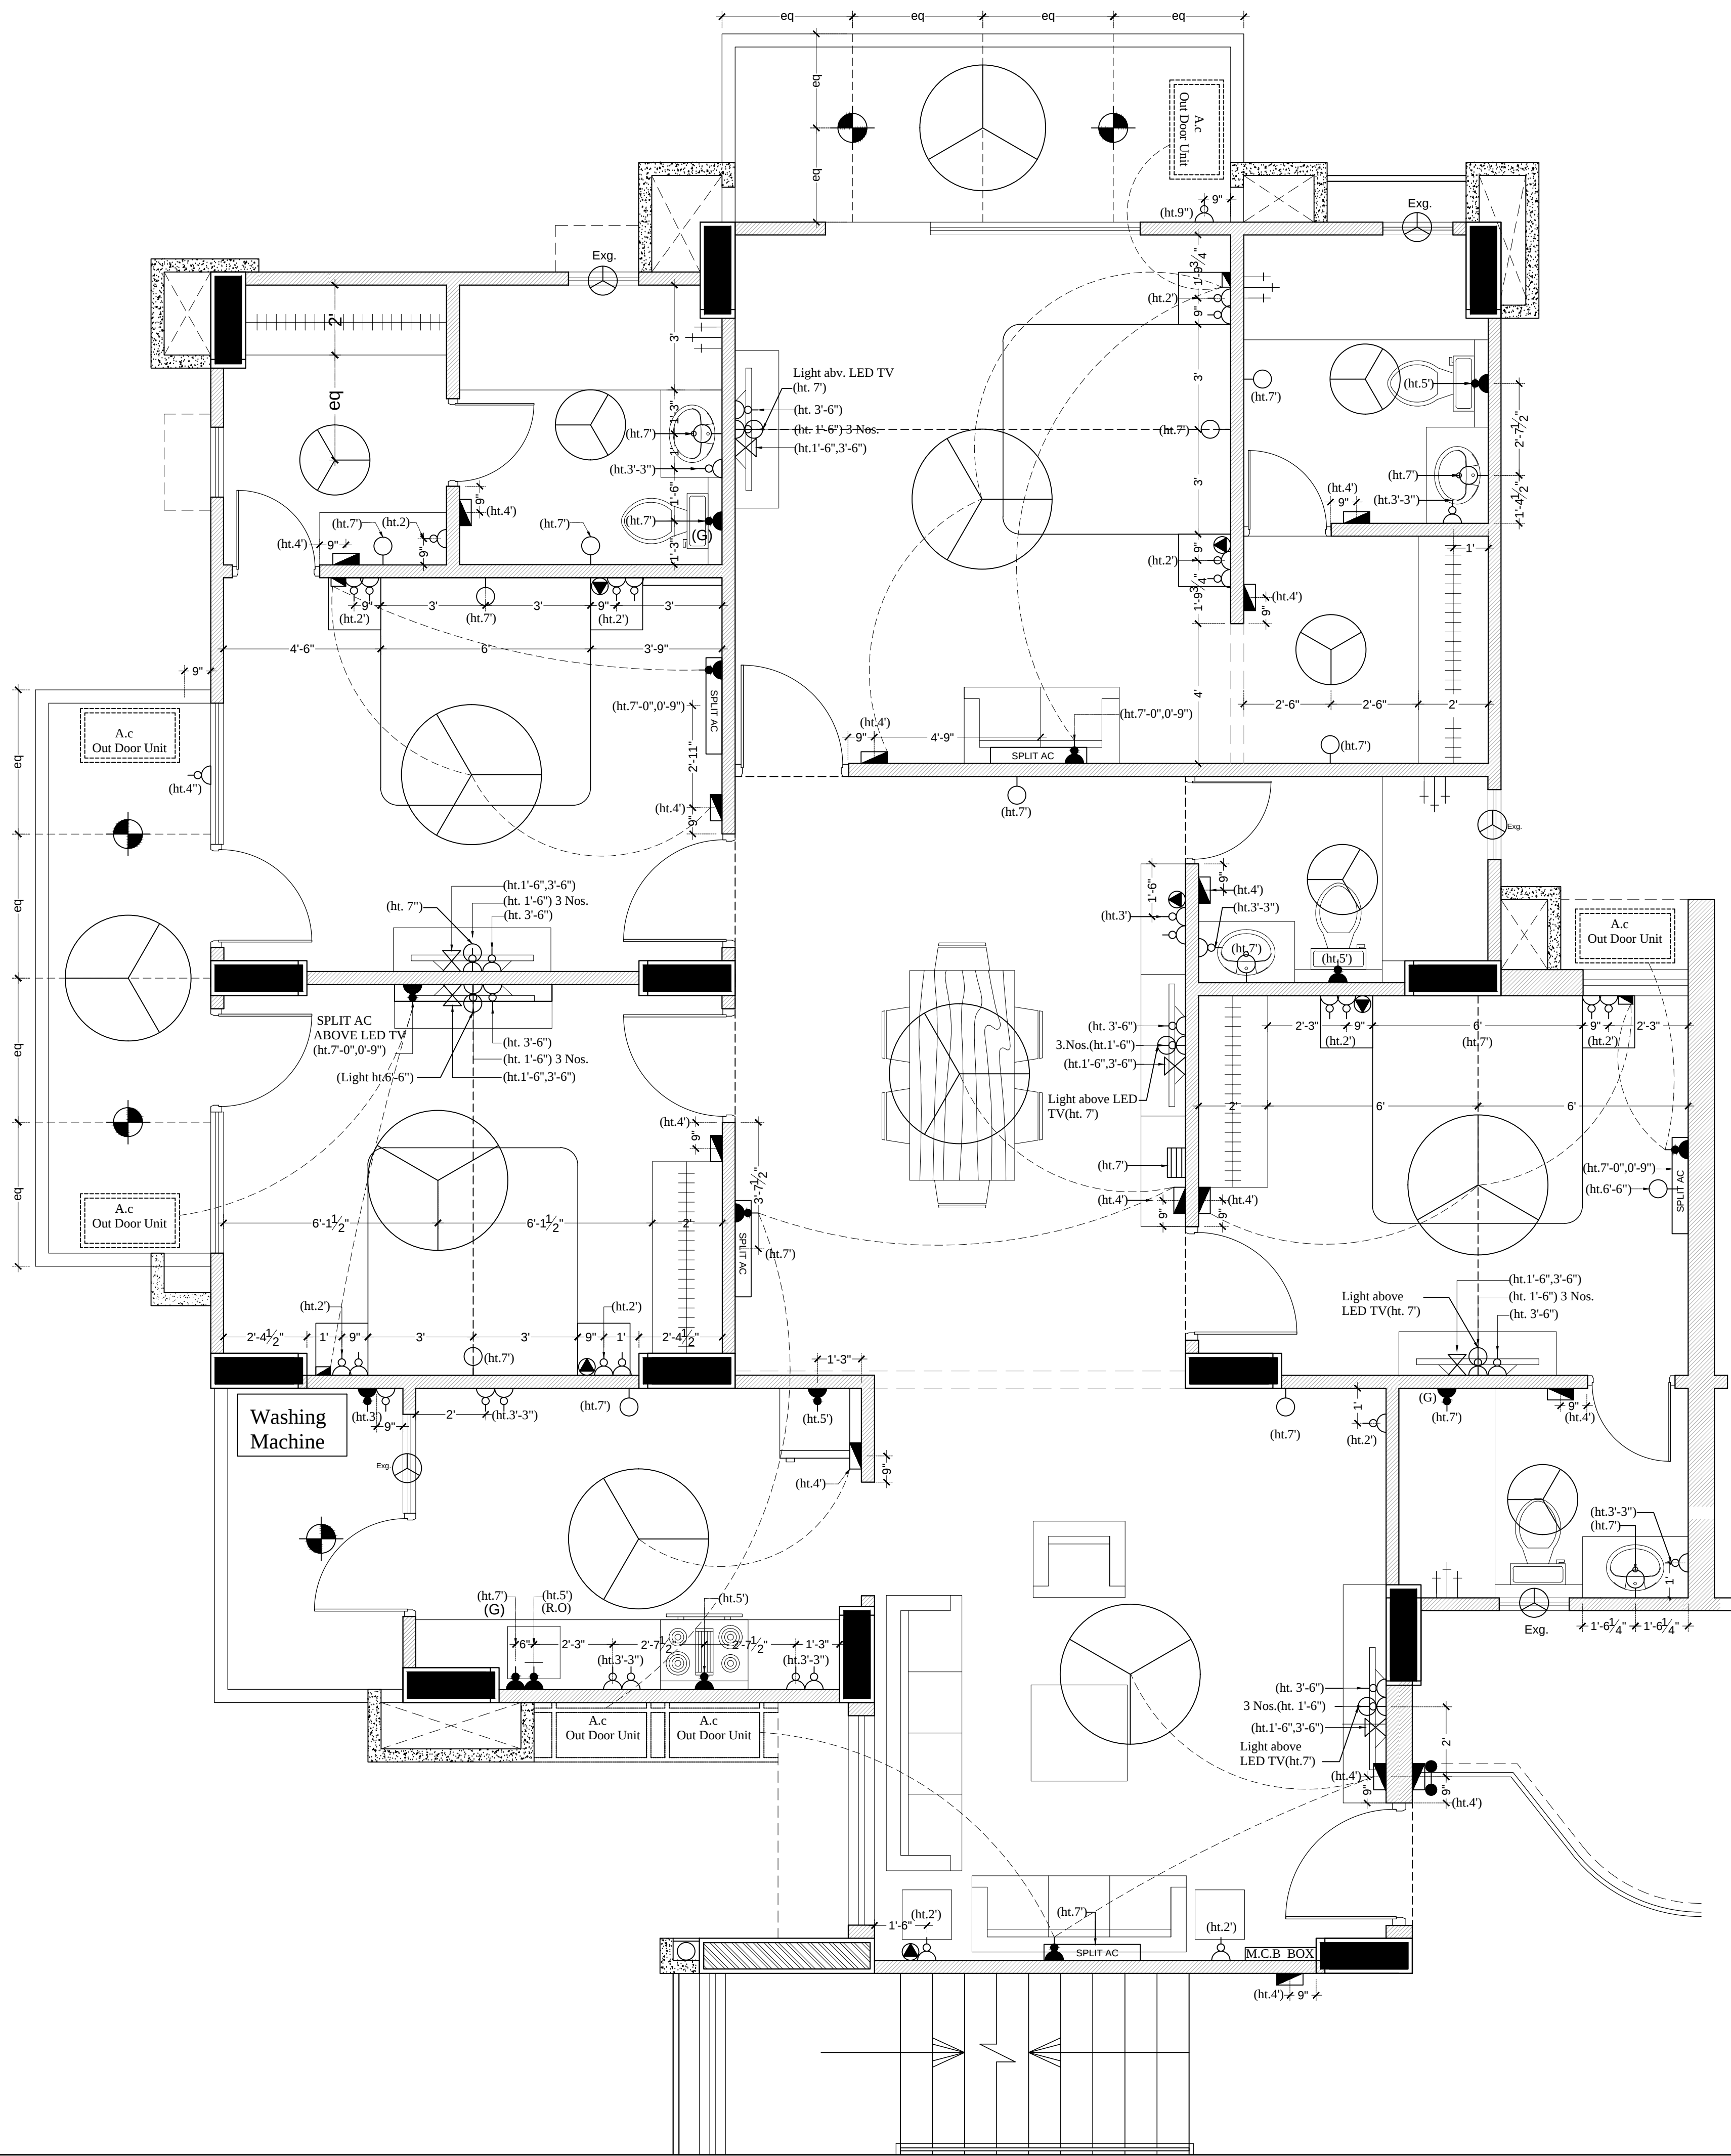

LEGEND

1. FAN
2. WALL FAN
3. EXHAUST
4. CEILING LIGHT
5. CEILING LIGHT
6. TUBE LIGHT
7. SWITCH BOARD
8. TELEPHONE PT.
9. WALL LIGHT
10. CABLE T.V.
11. 16A POINT
12. 5A POINT
13. BELL SWITCH
14. LAN CABLE
15. CALL BELL
16. PICTURE LIGHT
17. CHANDELIER
18. WINDOW A.C.
19. SPLIT AC

NOTE:-

1. ALL DIMENSIONS TO BE READ NOT SCALED
2. ALL DIMENSIONS ARE IN FEET
3. SIZE OF SHAFT ARE TENTATIVE AND WILL CHANGE AS PER CONSULTANT'S DRAWINGS
4. IF IN DOUBT, ASK, DONT GUESS.

NOS.	DATE	REVISIONS
1	24-07-2015	A.C OUT DOOR LOCATIONS MARKED

LEGEND

NO	TYPE	SIZE	NO	TYPE	SIZE
1					
2					
3					
4					
5					
6					
7					
8					

NOS.	DATE	ISSUED TO
------	------	-----------

Title:-
MARIGOLD TOWER (4BHK)
TYPICAL FLOOR ELECTRIC PLAN

Projects:-
TAJ ROYALE APARTMENT, AGRA

Client:-

ARCHITECTS
INFINITY
TOTAL DESIGN SOLUTIONS
118/F-10, MARUTI PLAZA
(NEAR G.G.MEDICAL INSTITUTE)
SANJAY PLACE, AGRA - 282002
TEL: (0562)4001814, 98370-16747
e mail : infinityarchitects@gmail.com
web : www.infinityarchitects.com

DEALT BY:-	MAHESH	DRG.NO
CHKD.BY:-	SHIPRA	TR/WD/022A
SCALE:-	NTS	
DATE:-	24-07-2015	