


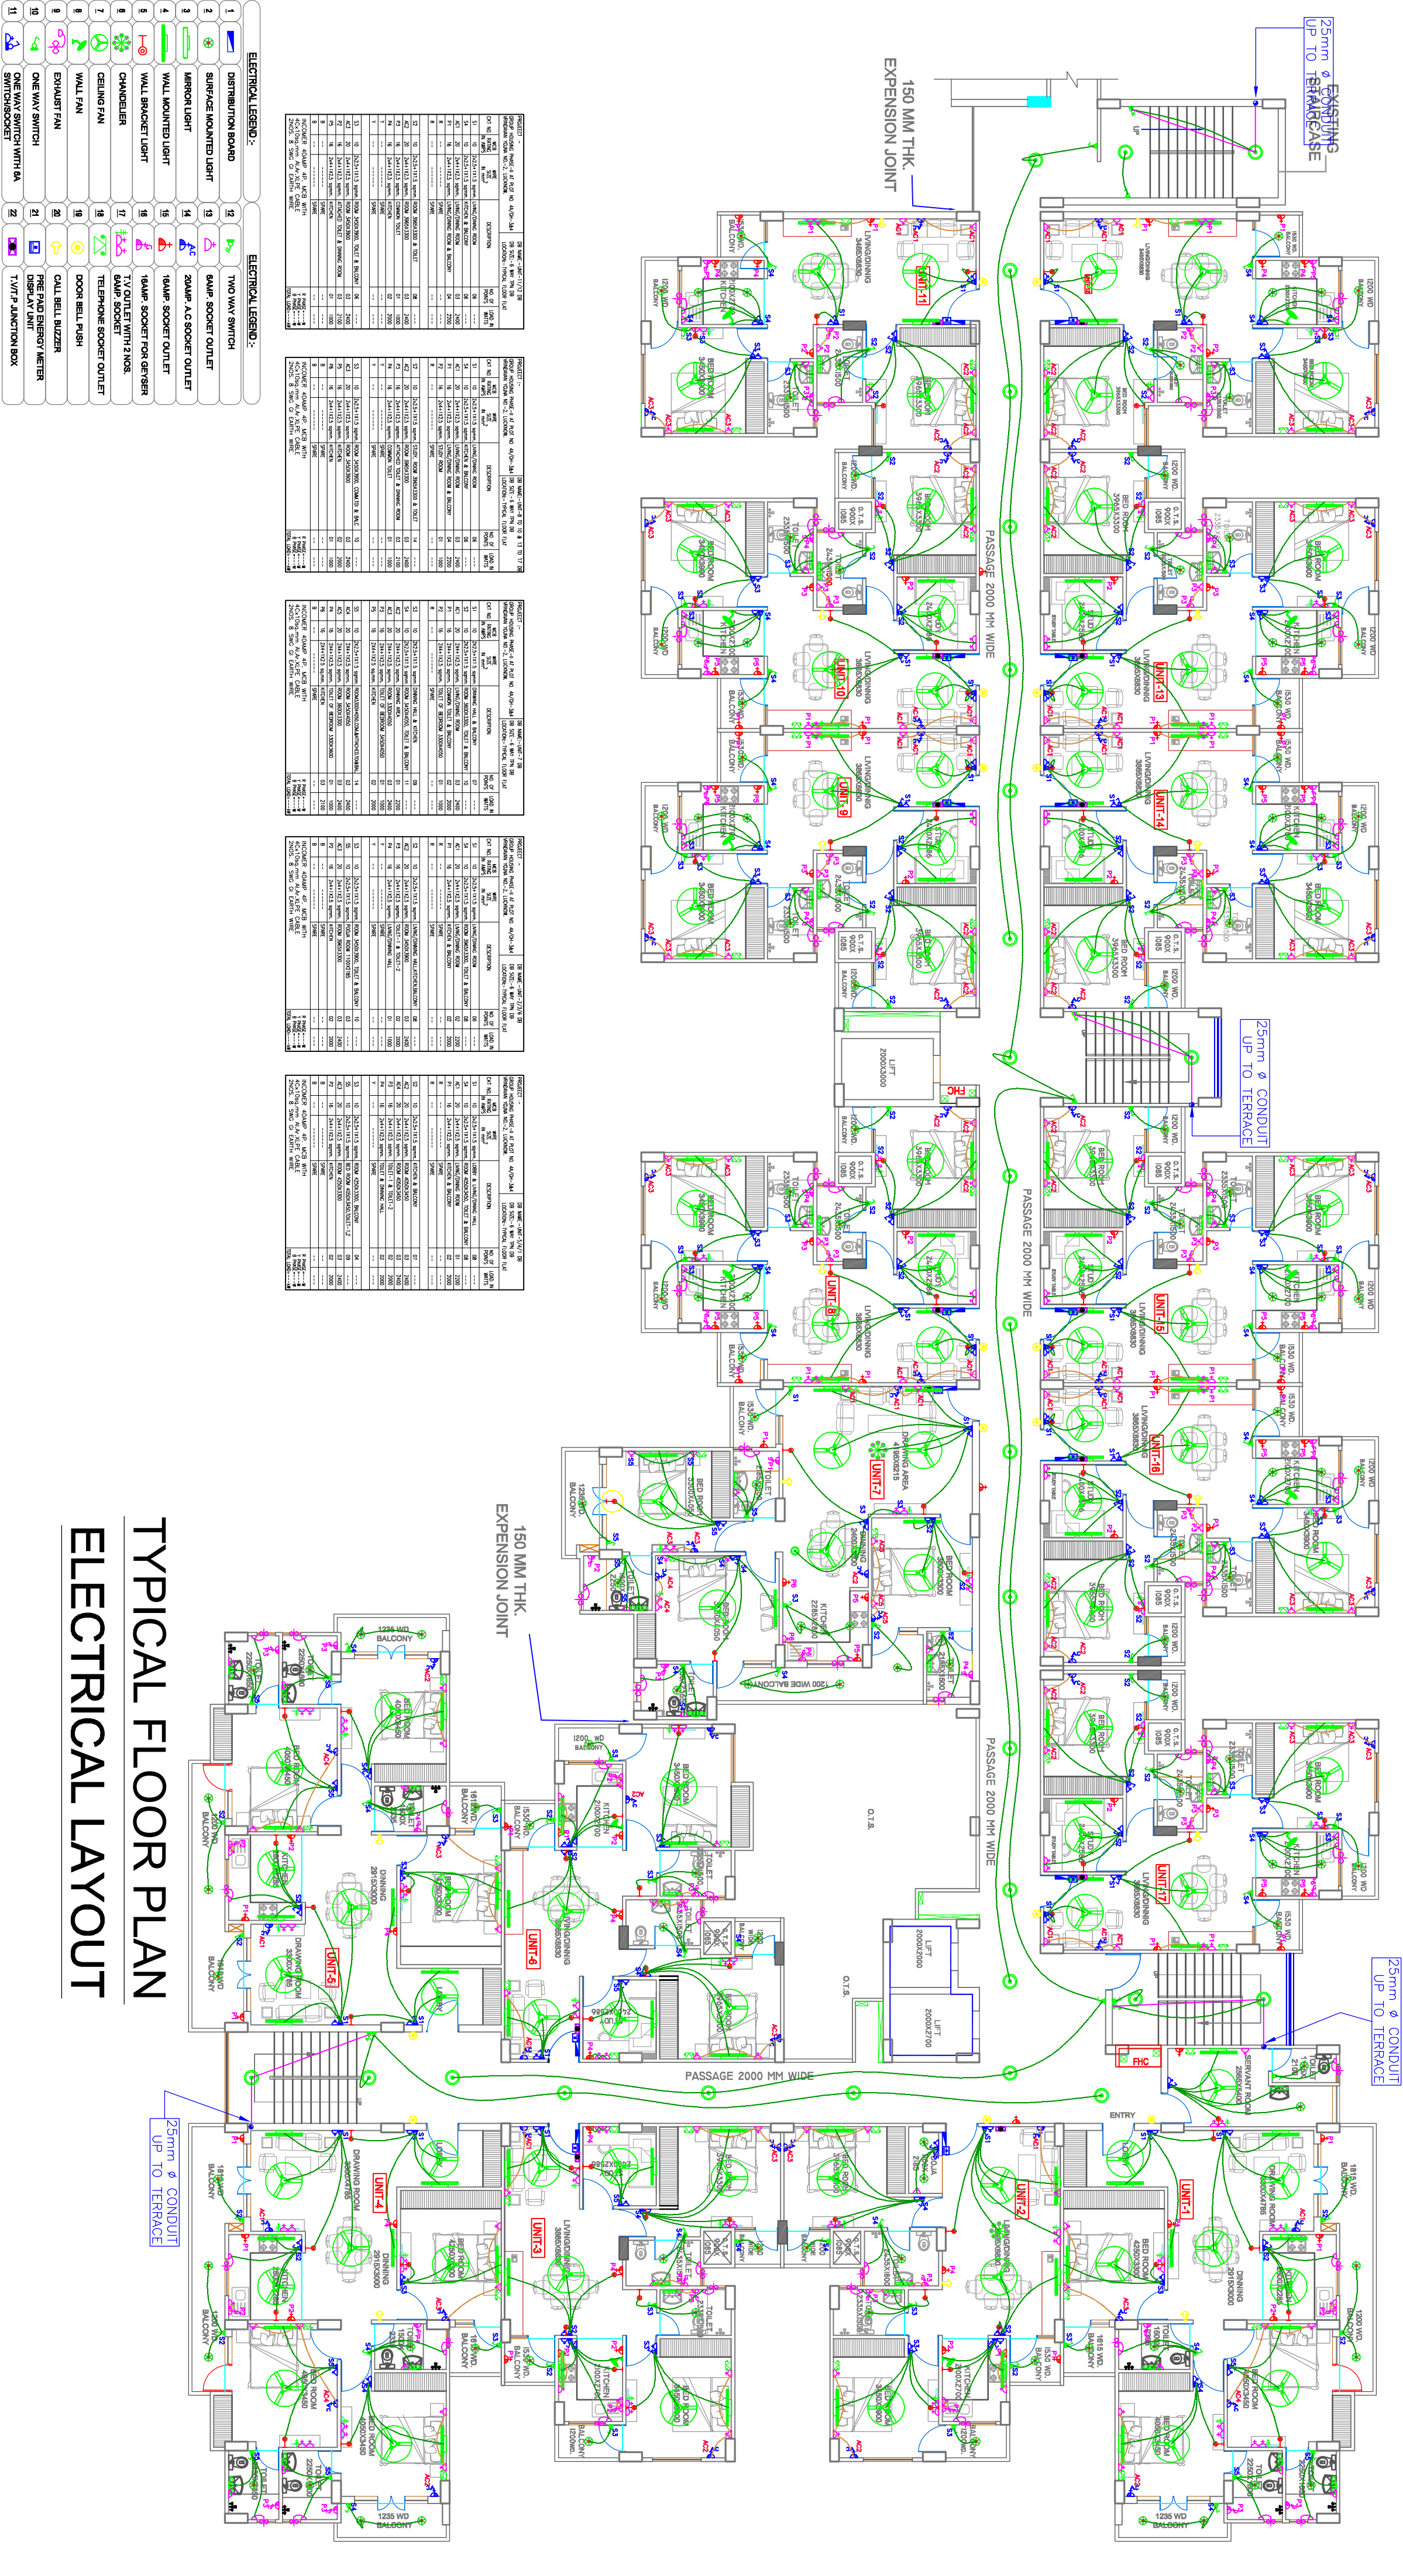


ELECTRICAL LEGEND									

TYPICAL FLOOR PLAN

ELECTRICAL LAYOUT

GROUP HOUSING PHASE-II, AT PLOT NO 4A/GH- 3&4
VRINDAVAN YOJNA NO-2 , AT LUCKNOW , U.P.

BUILDING MEP CONSULTANT
TRIVENI CONSULTING ENGINEERS
FLAT NO.-D, GF, AVON RESIDENCY
A1/8, SEC-H,ALIGANJ,
LUCKNOW
EMAIL:triveniconsultants.lko@gmail.com
PH:5224108651, 09794991199

NORTH.

REV. NO.
19.09.17

DATE.

ARCHITECT