
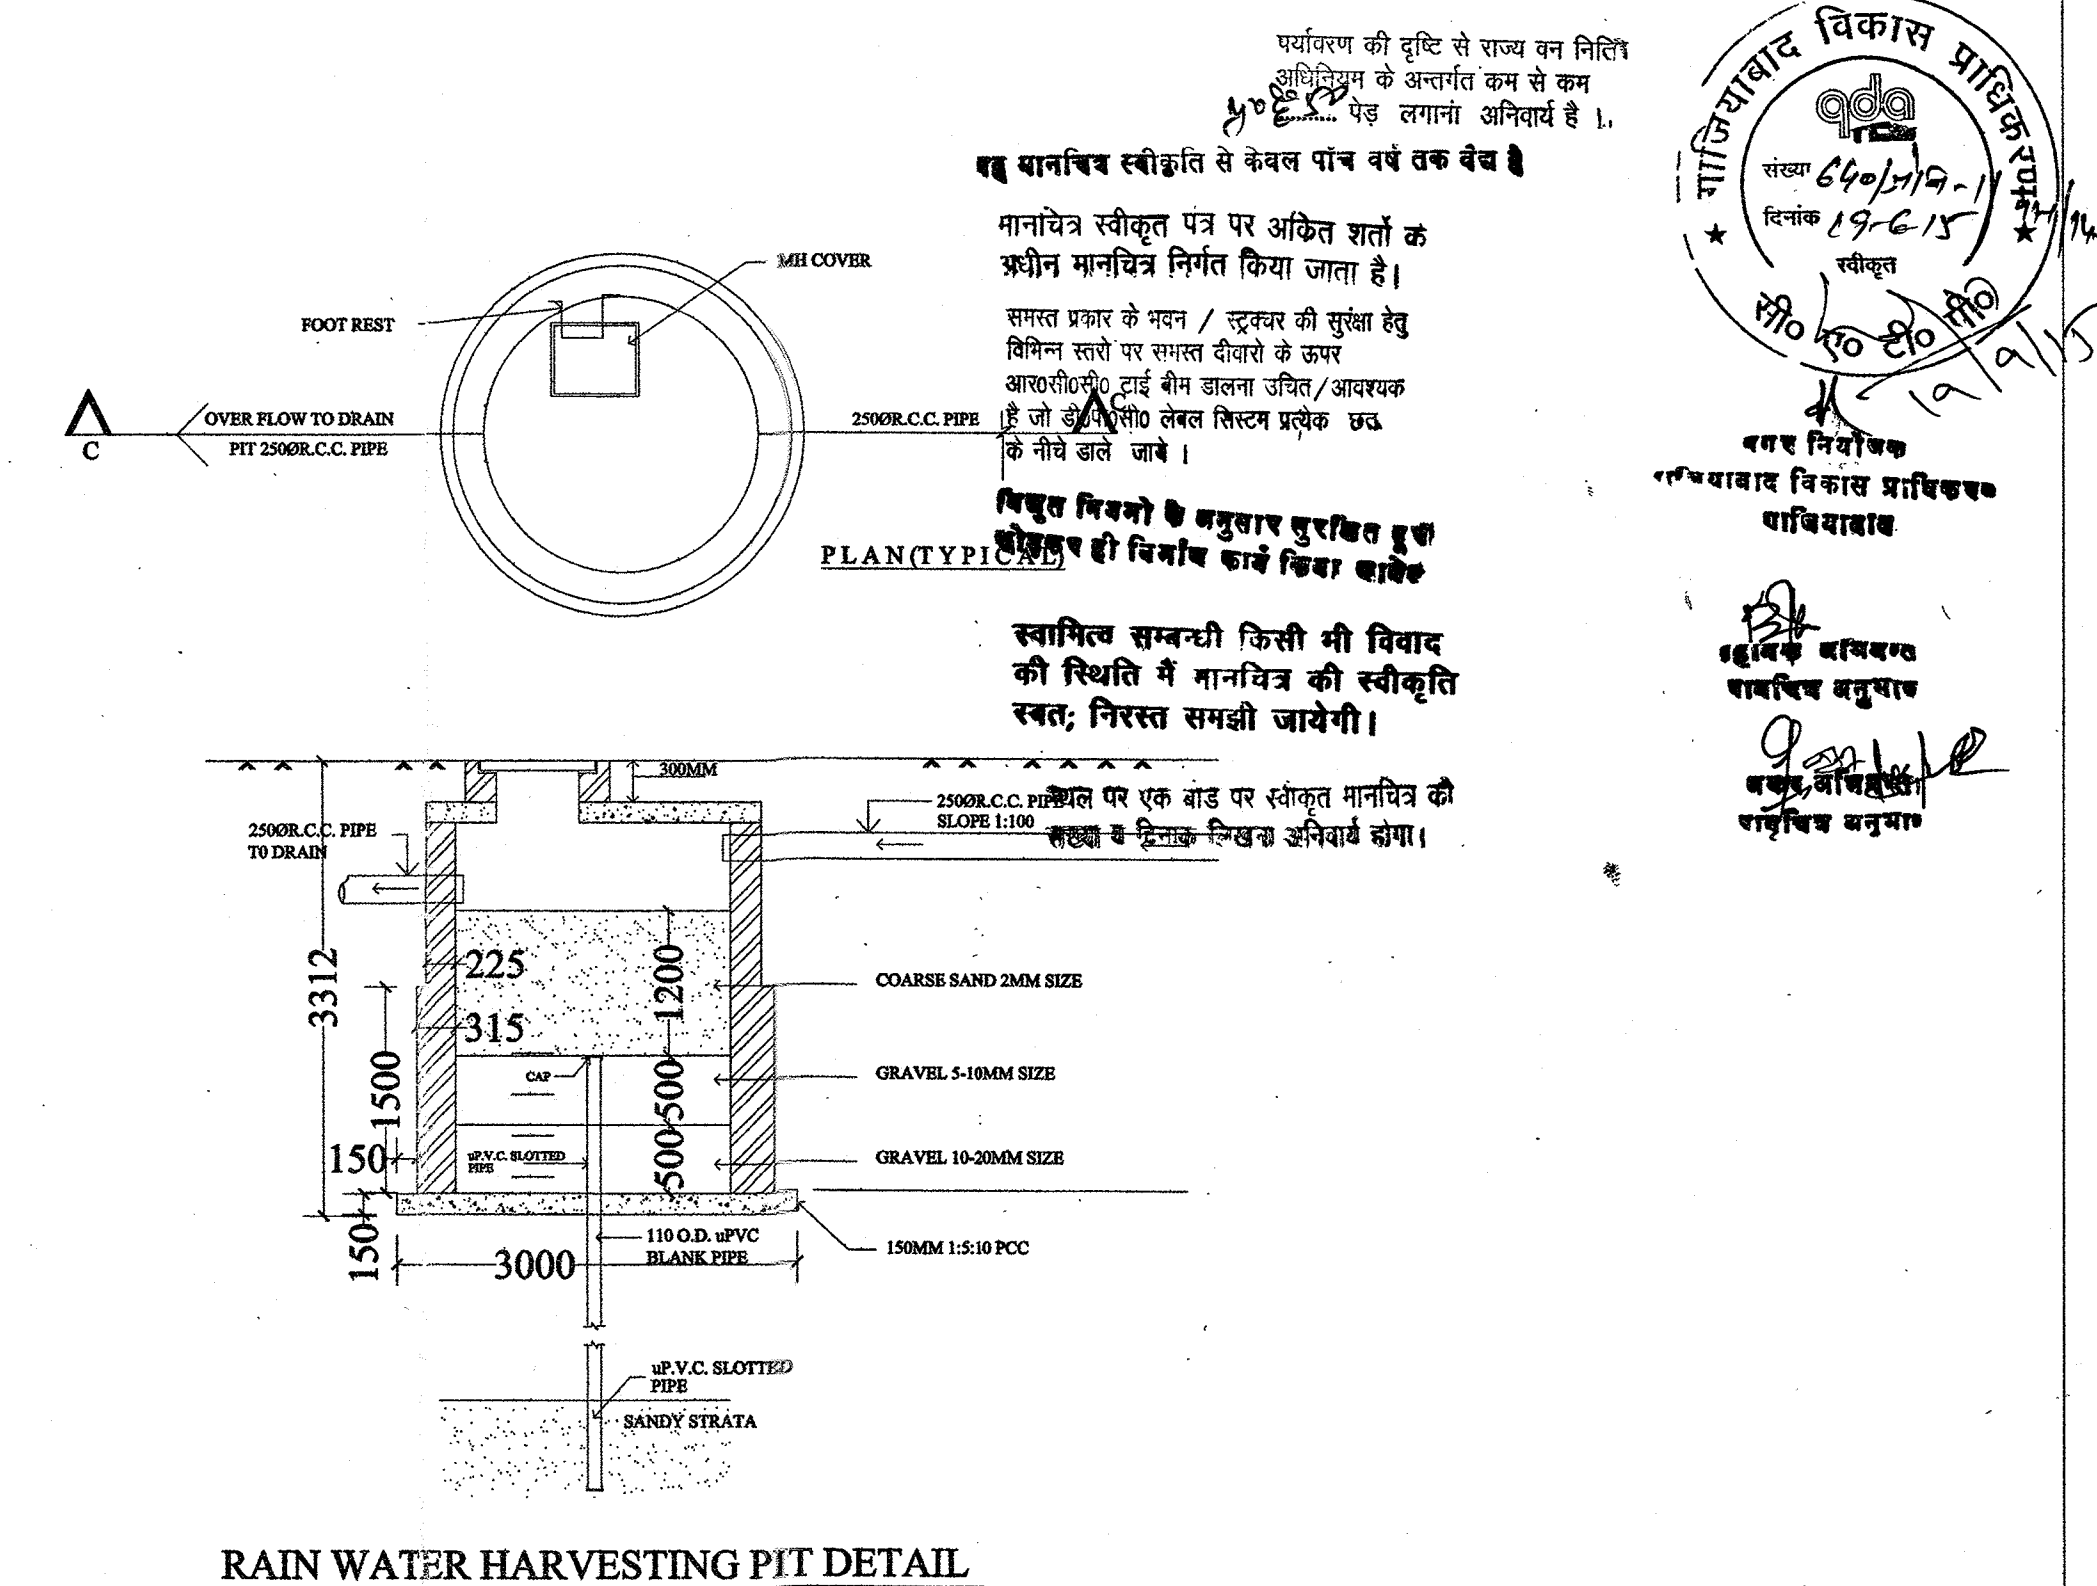


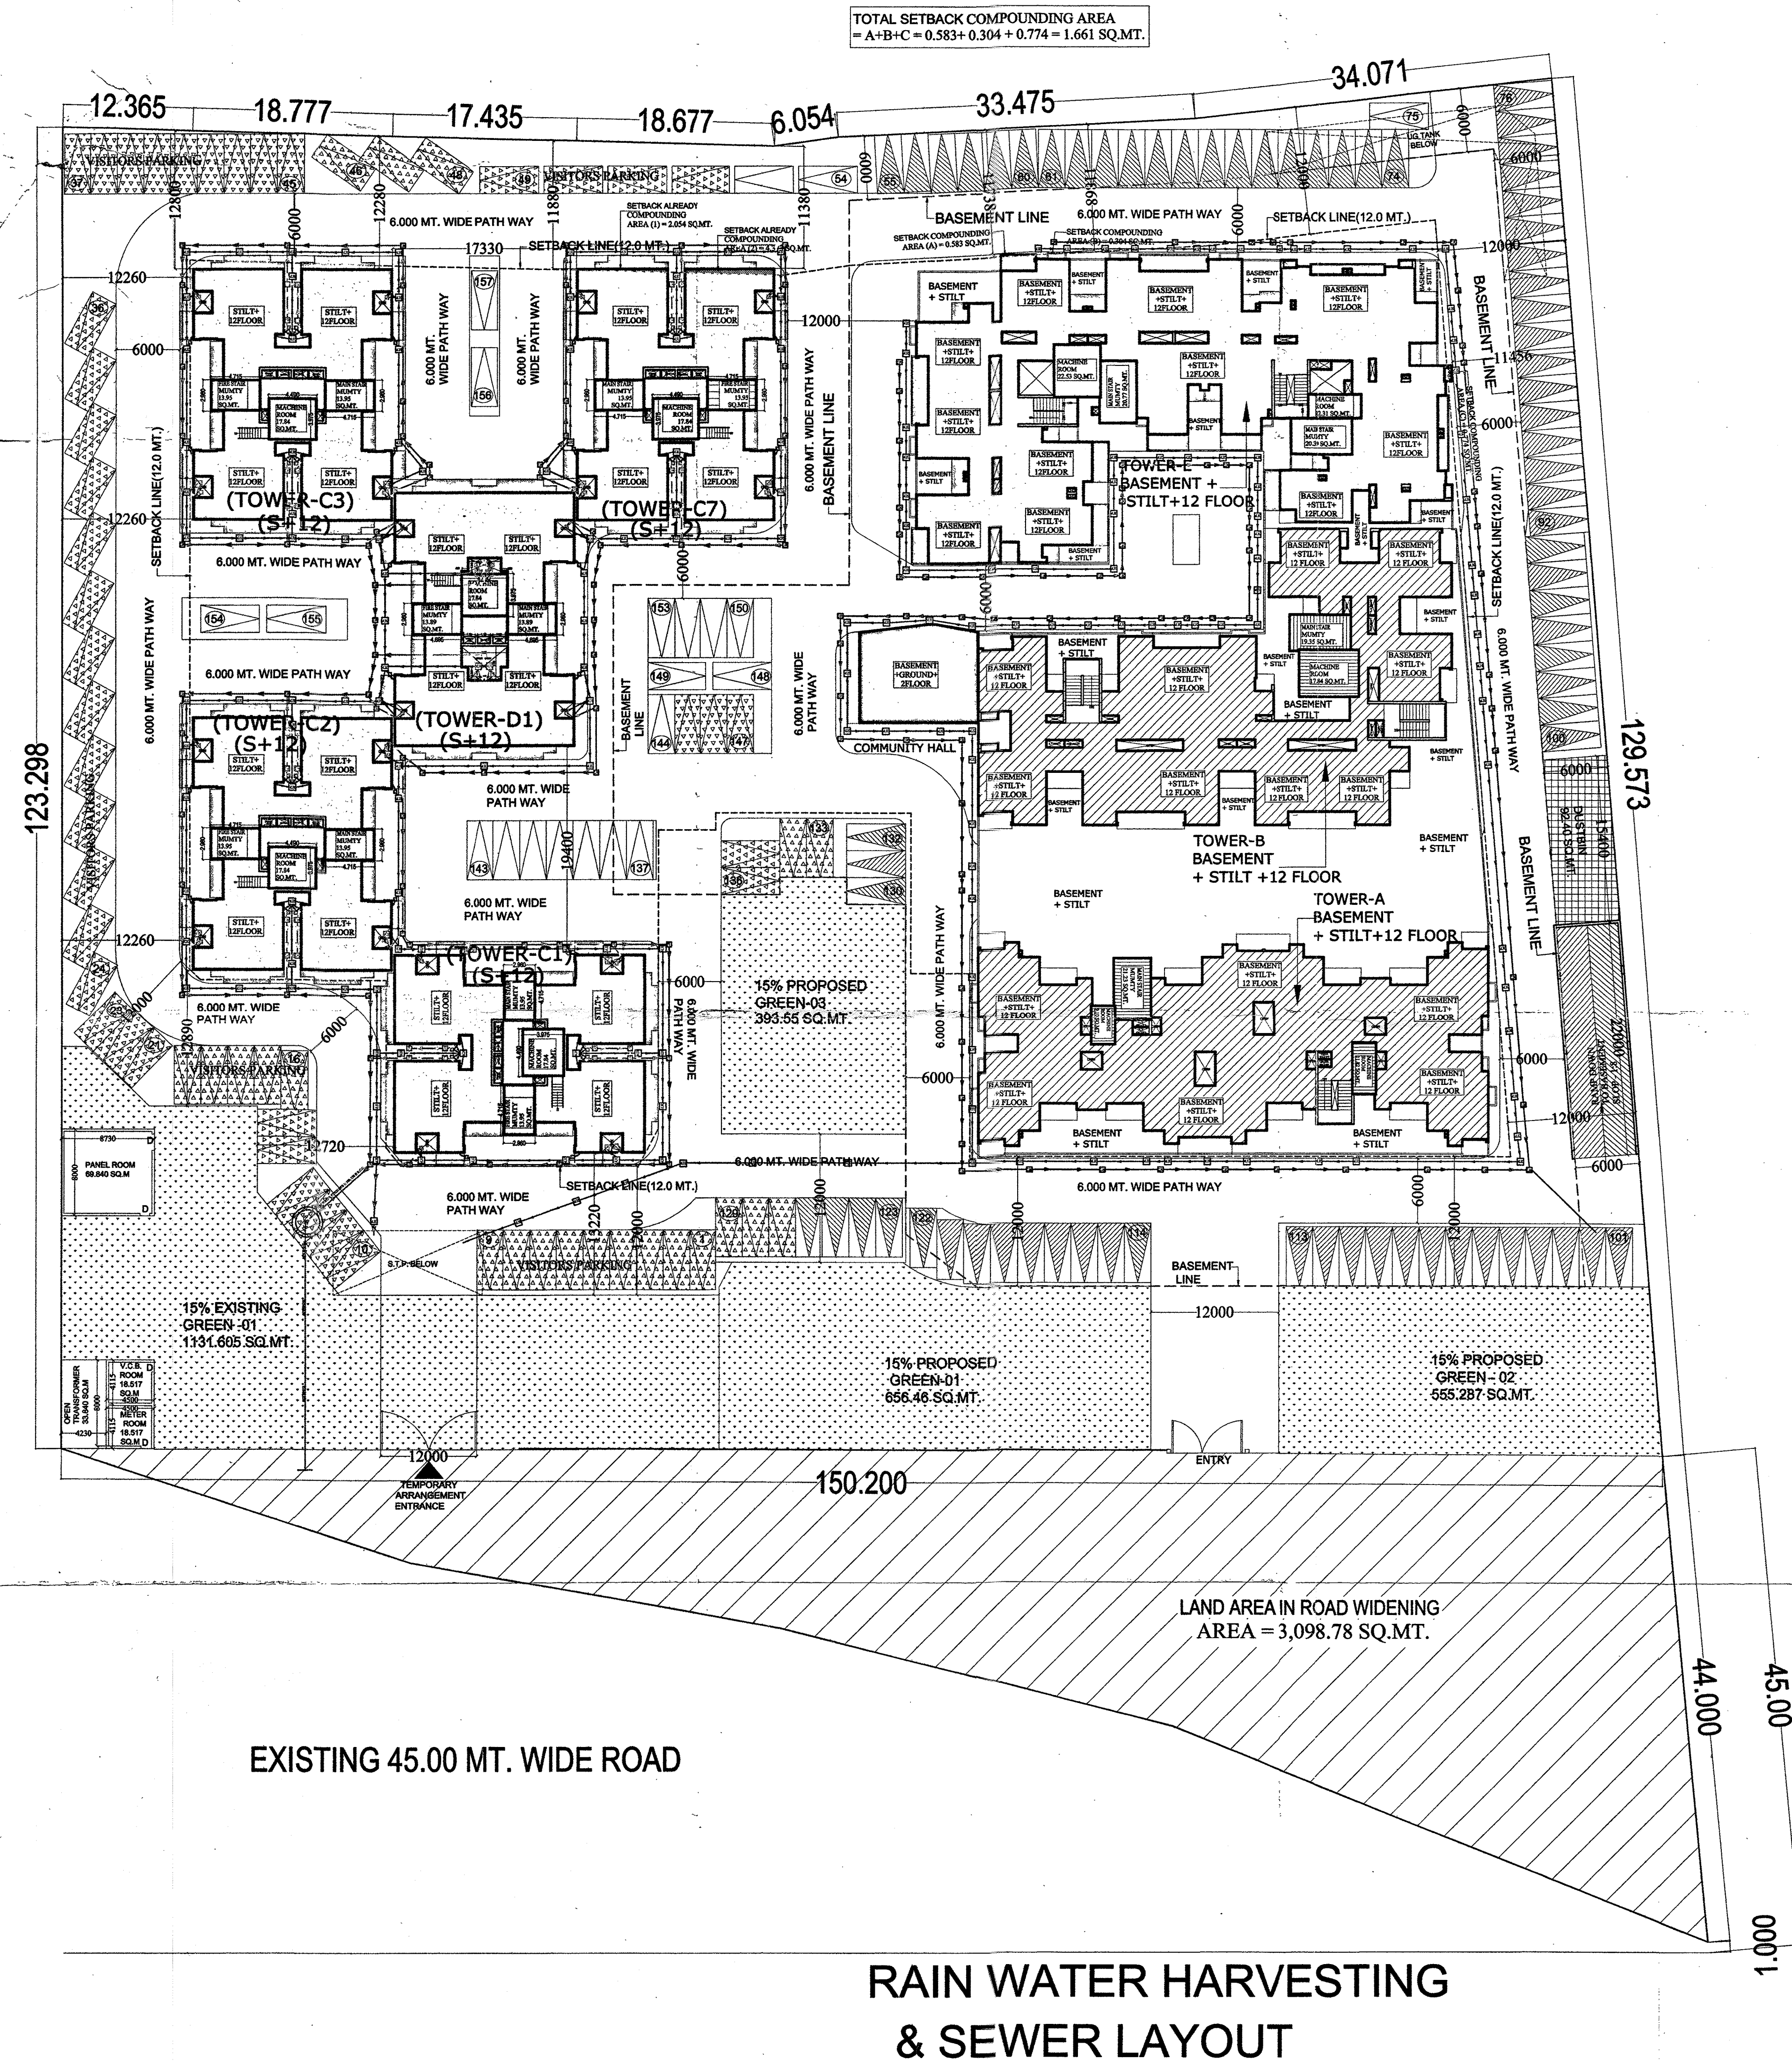

LEGEND:-

PRIMARY

MECHANICAL

VISITORS PARKING

**ALREADY
COMPOUNDED TOWER**

EXISTING TOWER

PROJECT:- GROUP HOUSING PLAN FOR DEVIKA SKYPERS AT KHASRA NO 1148 VILLAGE NOOR NAGAR GHAZIABAD (UTTAR PARDESH) M/S SHOMIT FINANCE LTD
BUILDERS & PROMOTER :- M/S SHOMIT FINANCE LTD

DRAWING TITLE :-

**RAIN WATER HARVESTING
& SEWER LAYOUT**


Space Designers
architects & planners

ARCHITECTS:
Space Designers International
B - 34, SECTOR - 67, NOIDA
PH: 0120-2484445-49
Mob: 9811070399, 9811338231
e-mail: spacedsi@gmail.com, www.spacedsi.com

DRAWN BY :- SANJAY	CHECKED BY :- VISHAL
-----------------------	-------------------------

SCALE 1: 350	DATED :-
-----------------	----------

For SHOMIT FINANCE LTD.

Director

OWNER'S SIGN

ARCHITECTS SIGN

DRG. NO.- 13