




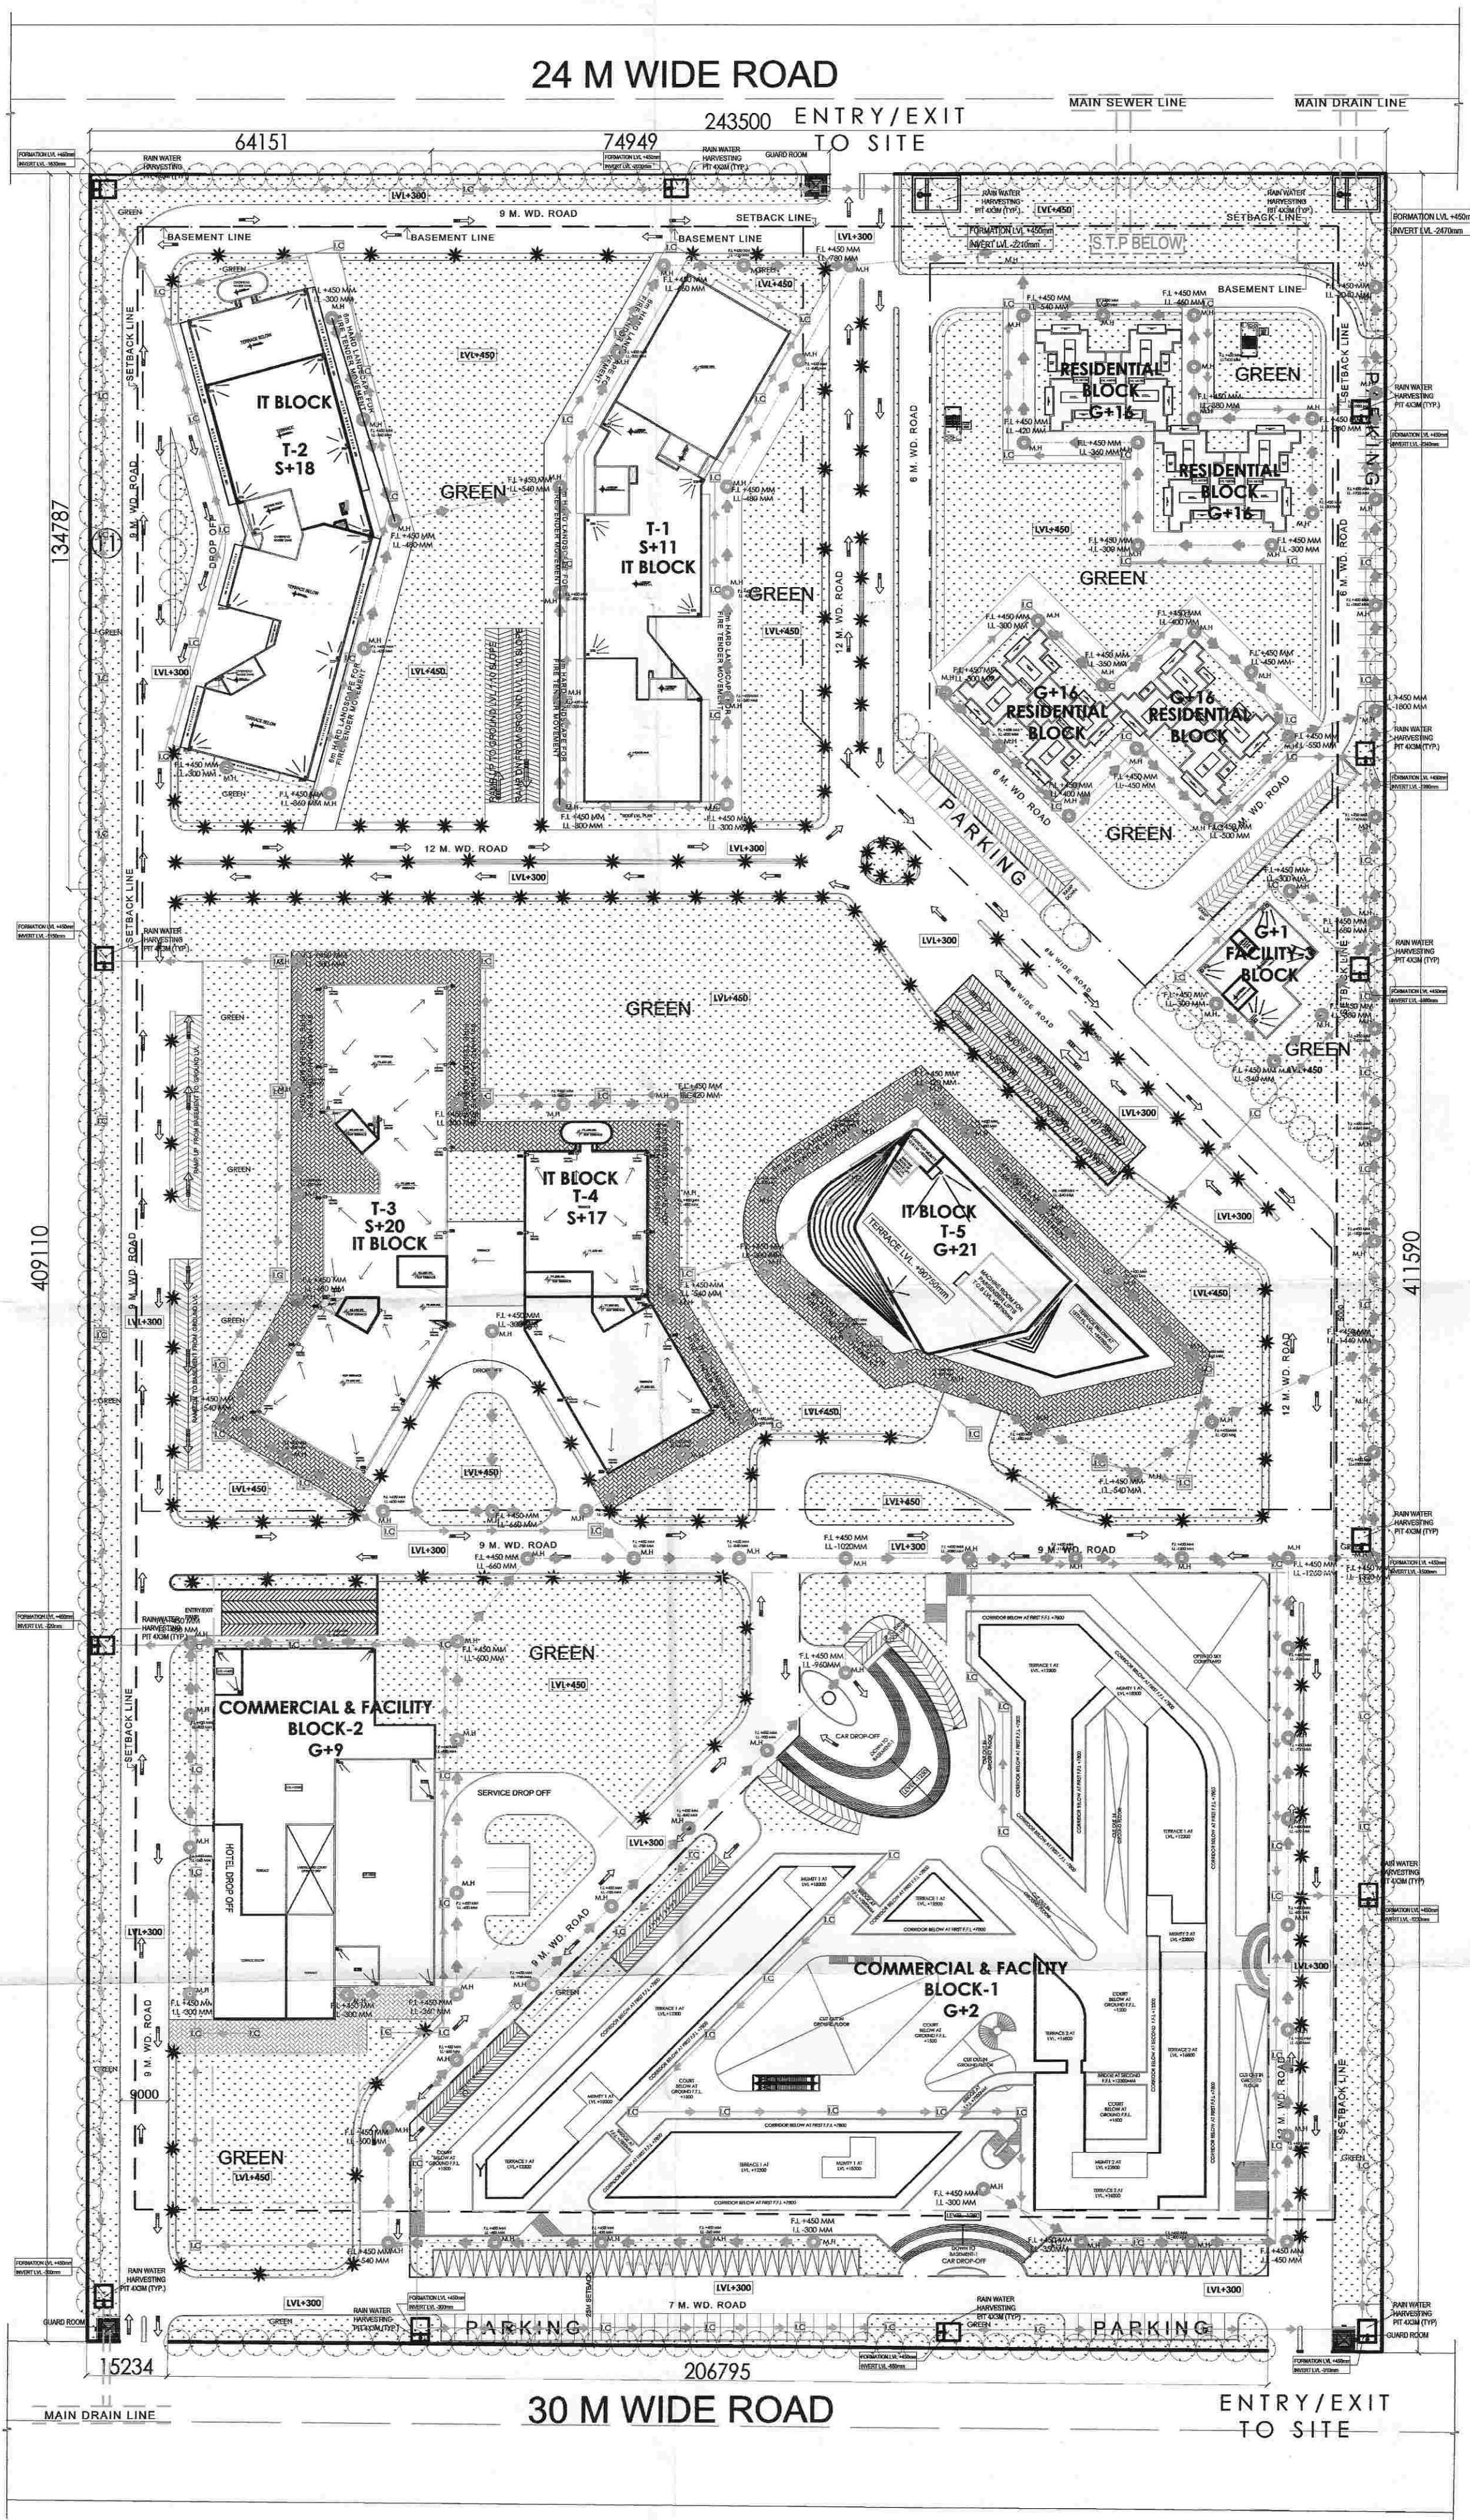


Greater Noida
APPROVED
Date 28/03/2017
Valid upto Date 28/03/2022
G.M.
Dr. Gen. Manager
(Planning)

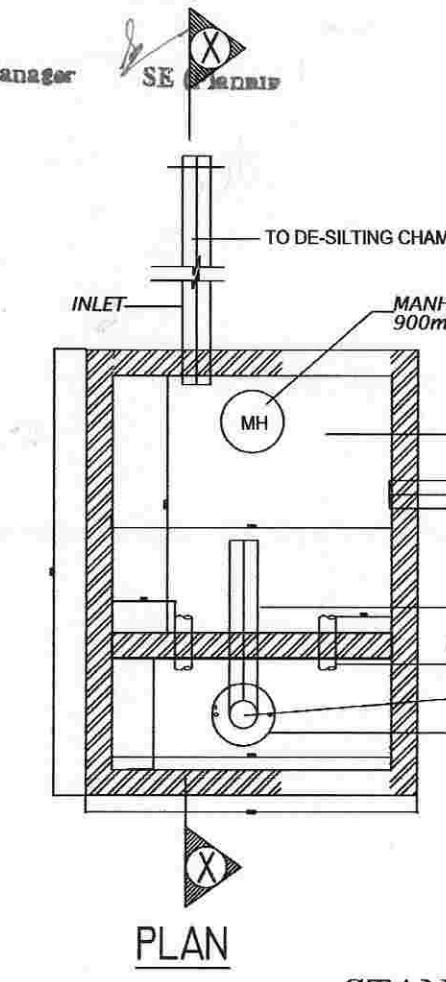

STANDARD DETAIL OF RAIN WATER HARVESTING WELL WITH DE-SILTING CHAMBER

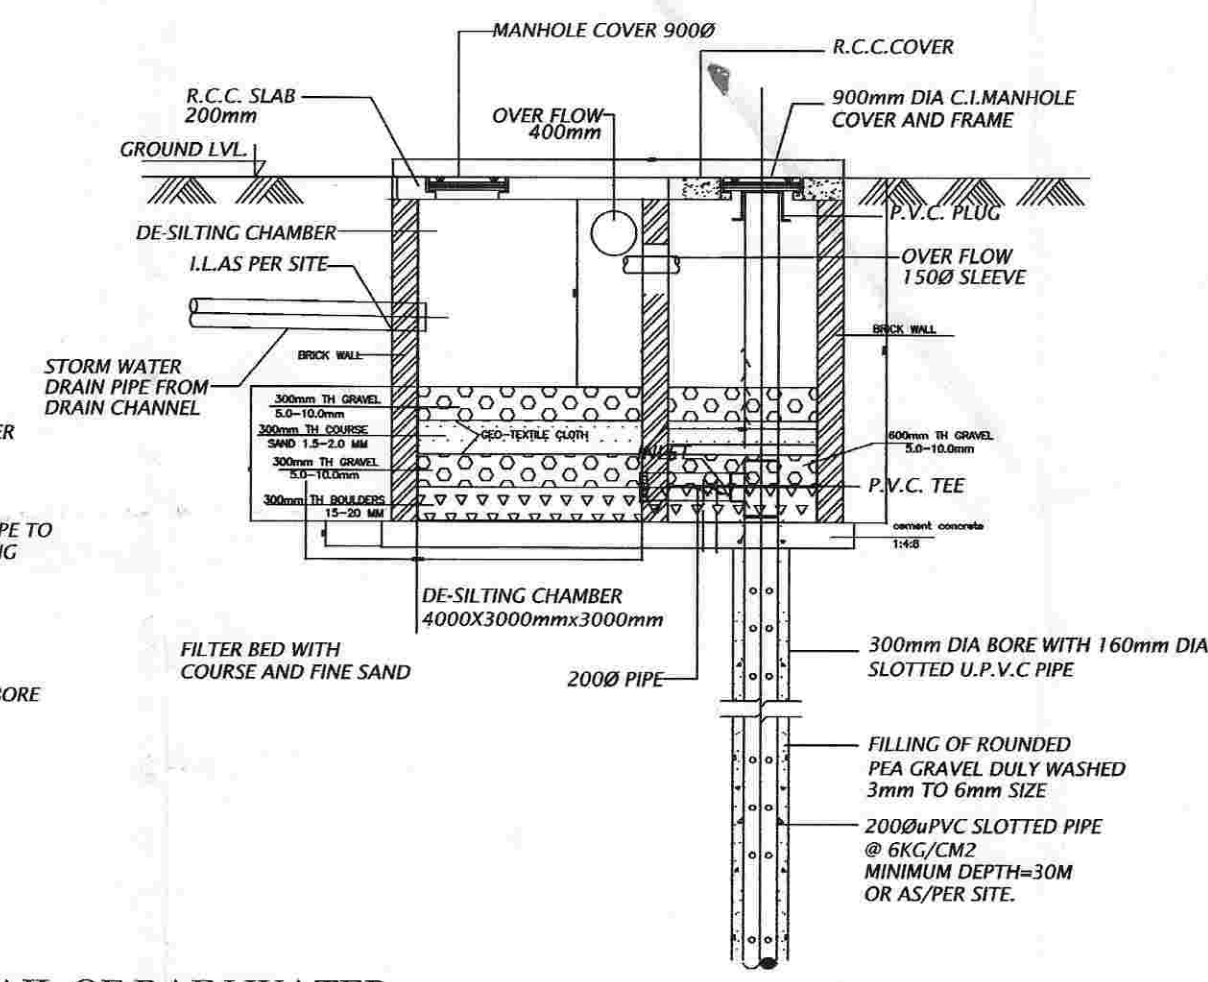


SECTION X-X

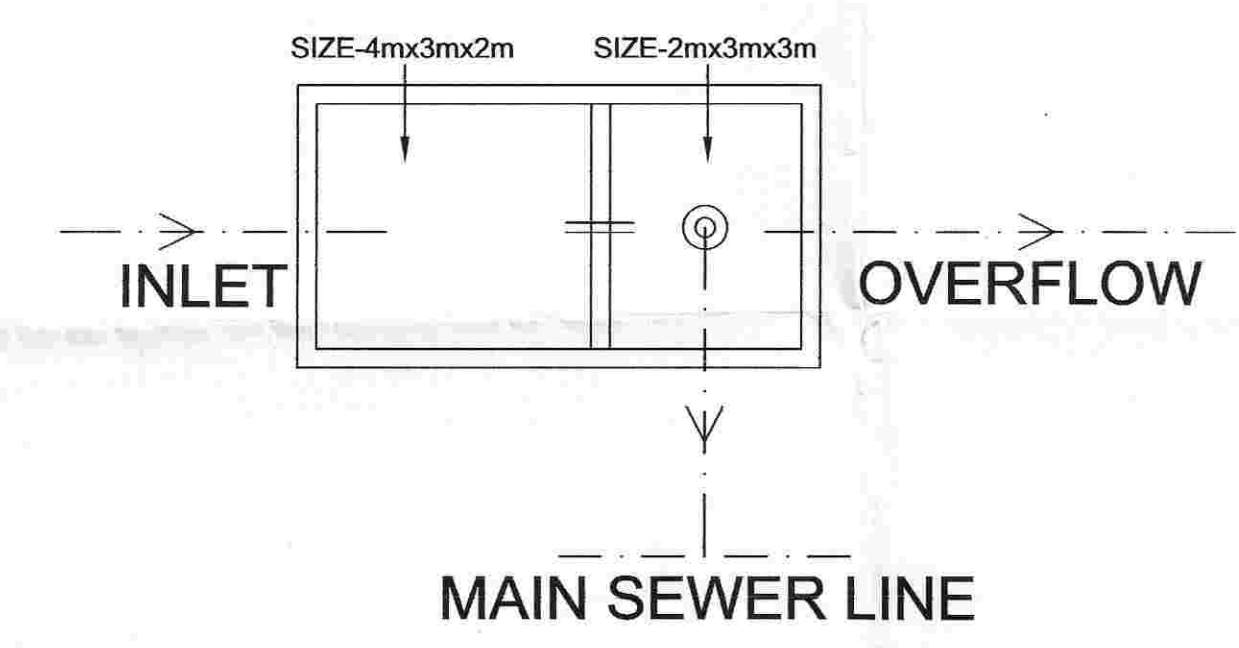

LEGEND	
	INSPECTION CHAMBER
	150Ø RCC STORM WATER PIPE
	SEWER MANHOLE
	300 DIA SEWAGE PIPE LINE
	RAIN WATER HARVESTING PIT 4X3M (TYPICAL)

PROJECT
PROPOSED DEVELOPMENT FOR PLOT MEASURING 24.715 ACRES IN SECTOR-TECH ZONE -4, PLOT NO.-17 GREATER NOIDA. BEING DEVELOPED BY- M/s. S.P. SAI IT PVT. LTD.

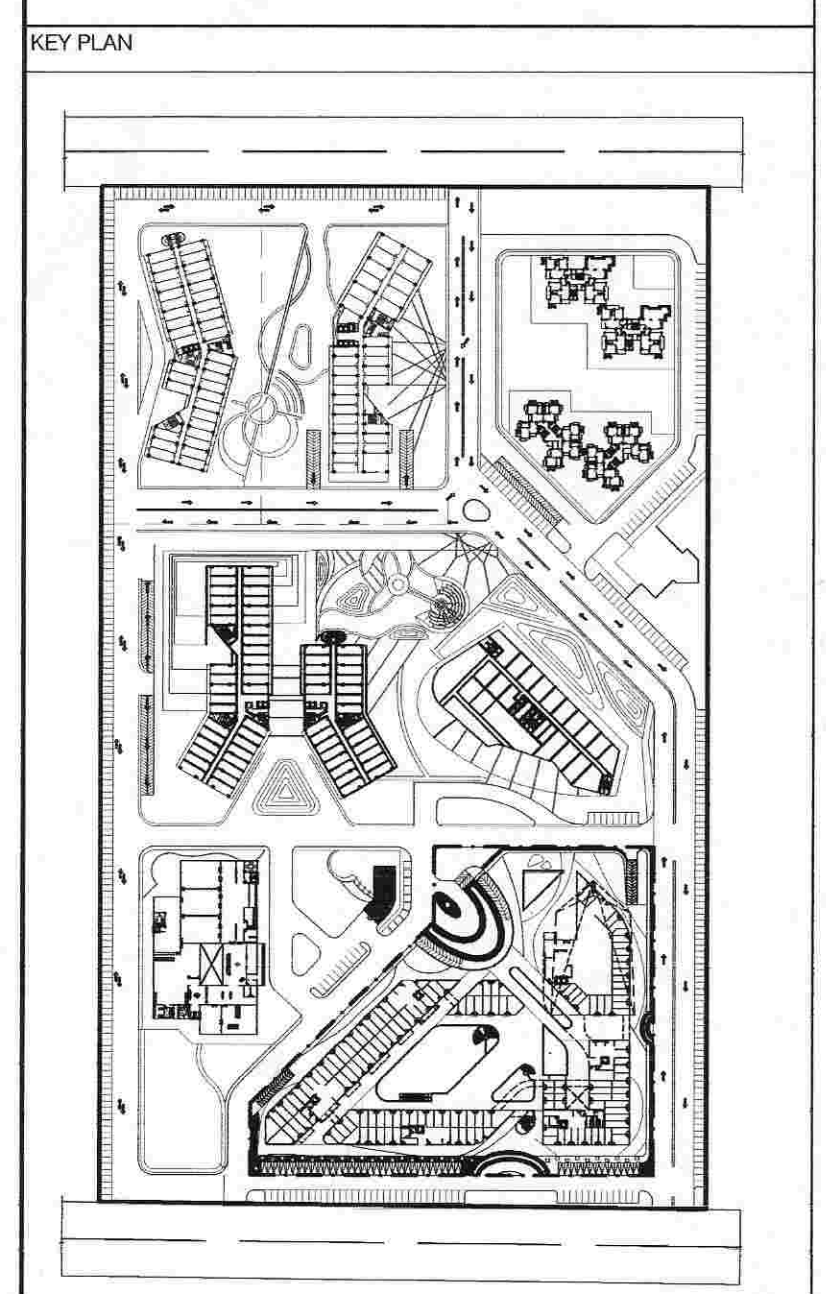

REVISION	SCALE	NORTH
R0	1:150	

DRAWING NO.
1039/60/SUB/SE-03

For SP SAI IT PVT. LTD.
Authorised Signatory
OWNER'S SIGNATURE

ARCHITECT'S SIGNATURE

DRAWING
SITE SERVICES PLAN

DRAWN BY: BRJ

ACPL
Architecture Management Planning

ACPL Design Ltd
J-103 South Extension-1
New Delhi 110046, India
T: +91 11 2622195
F: +91 11 2624200