


यह नक्शा एक गैर सरकारी दस्तावेज है।
इसका उपयोग केवल सूचना के लिए है।
इसका उपयोग किसी भी प्रकार के कानूनी
कार्रवाई के लिए नहीं किया जा सकता है।



S.NO	DOOR AND WINDOW DETAIL	SIZES (IN MM)	CEIL LEVEL	TOP LEVEL
1.	DOOR (D1)	1050x2000 (MM)	+0.00	+2.400
2.	DOOR (D2)	915x2000 (MM)	+0.00	+2.400
3.	DOOR (D3)	750x2000 (MM)	+0.00	+2.400
4.	WINDOW (W1)	1800x2000 (MM)	+0.00	+2.400
5.	WINDOW (W2)	1800x2000 (MM)	+0.00	+2.400
6.	WINDOW (W3)	1800x2000 (MM)	+0.00	+2.400
7.	VENT.	450x600 (MM)	+1.500	+2.400

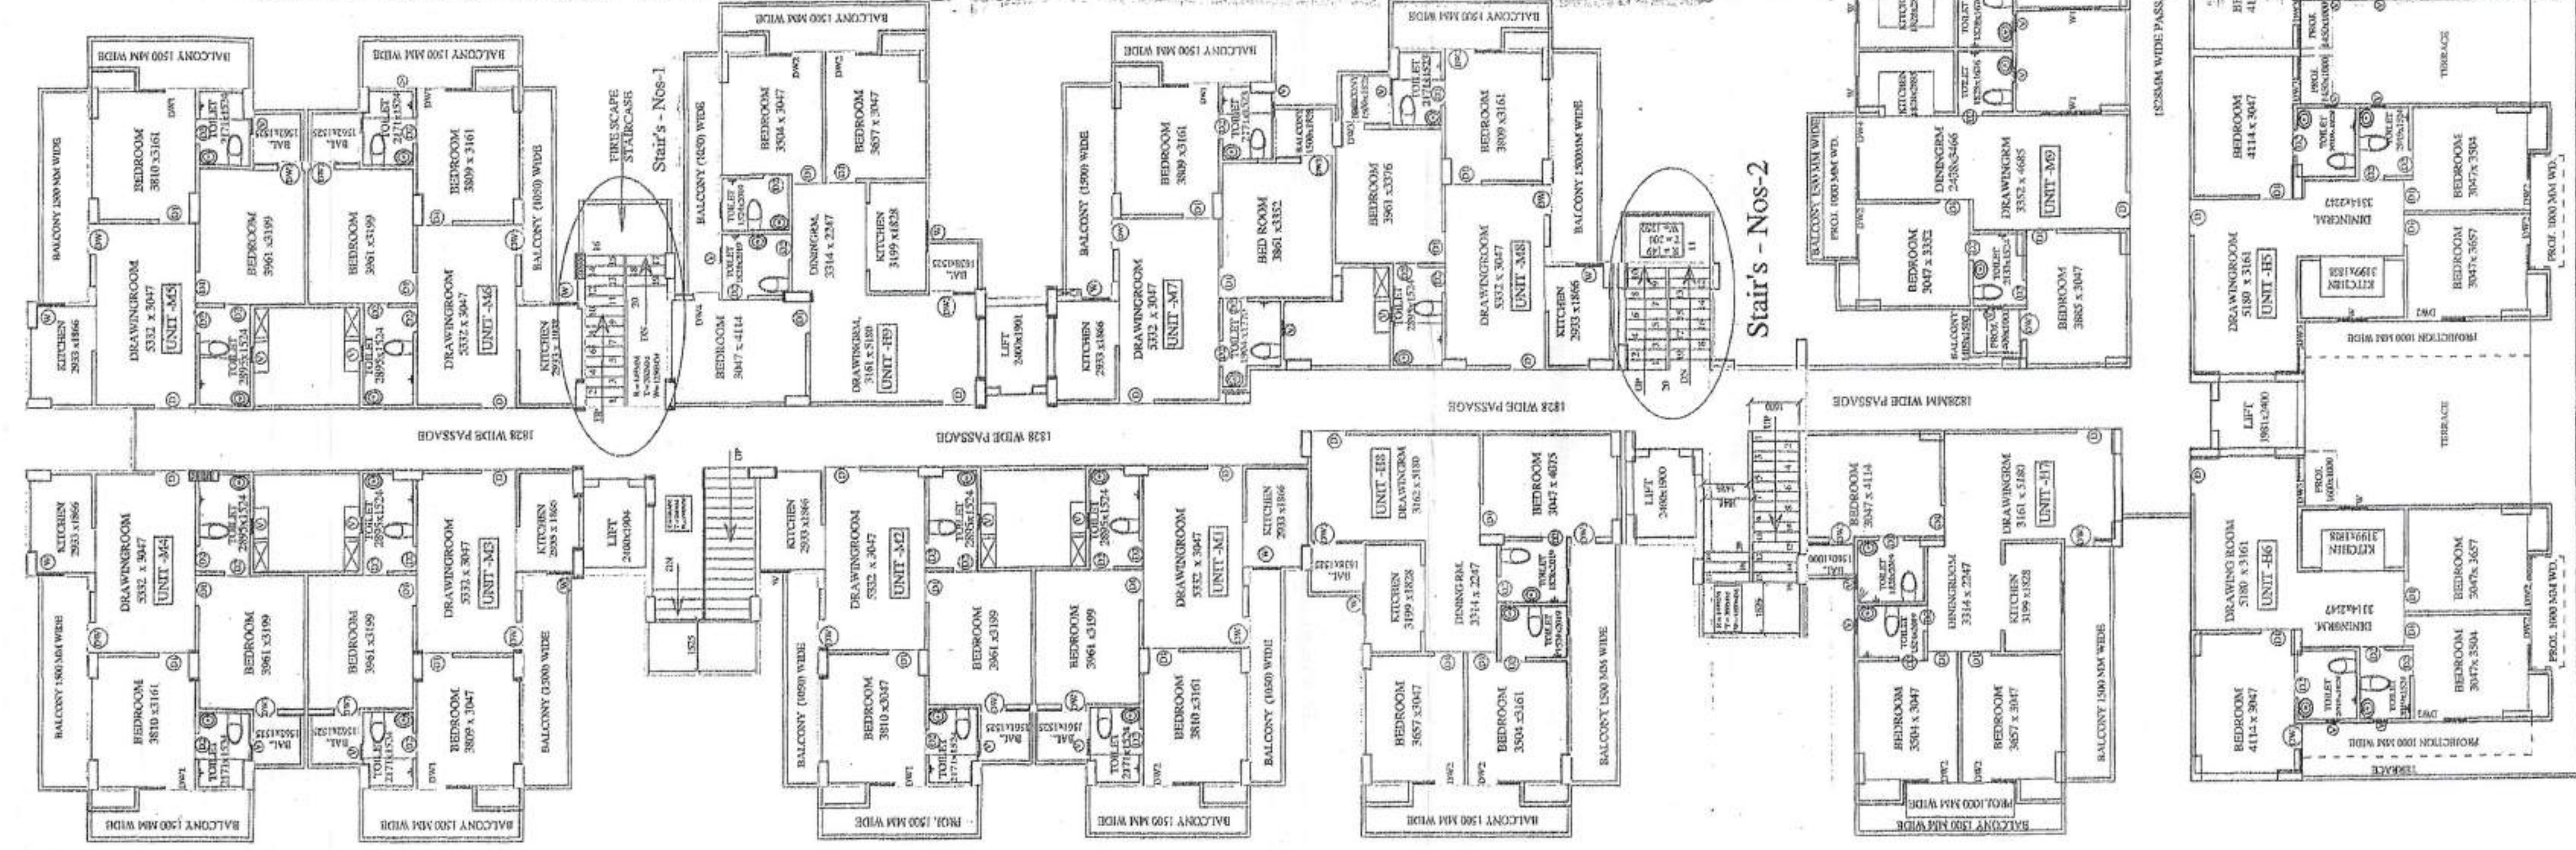

FIRST FLOOR PLAN (27-Units)

EXISTING WORK SHOWN AS

PROJECT:-
REVISED PROPOSED GROUP HOUSING ON PLOT
BEARING KHASRA NOS.- 146 & 199 - AT MORRI
VILLAGE/DISTRICT GHAZIABAD UP

OWNER:- M/S.- JAVIN CONSTRUCTION (P) LTD

SEAL OF OWNER:-

SEAL OF ENGINEER:-

SAHAY JAYASWAL
ARCHITECT
CIVIL, ME, ELEC, & SANITARY
11/65, USUNDHARA COLONY, GZB

RESM CHAND TURAN
ARCHITECT
CIVIL, ME, ELEC, & SANITARY
11/65, USUNDHARA COLONY, GZB

DELHI-110001
PH: 22147585, 9968050031