


संलग्न विवरणों के अनुसार सुचित्रित हुए
चौखटों की विवरण कार्य किया जाएगा।


स्थापित सम्बन्धी किसी भी विवरण
की स्थिति में मानचित्र की स्वीकृति
बना; निरस्त समझी जायेगी।

समस्त प्रकार के मकान / दुकान की सुचना हेतु
निम्न तालिका पर समस्त चौखटों के मकान
आकार/मिति एवं मकान चित्र/आकार
के माध्यम से सार्वजनिक प्रदर्शन हेतु
किया जायेगा।

प्रमाणित की जायेगी कि
अनुसूचित क्षेत्र से कम
से कम 5% तक
तक सम्मानित अक्षरों में

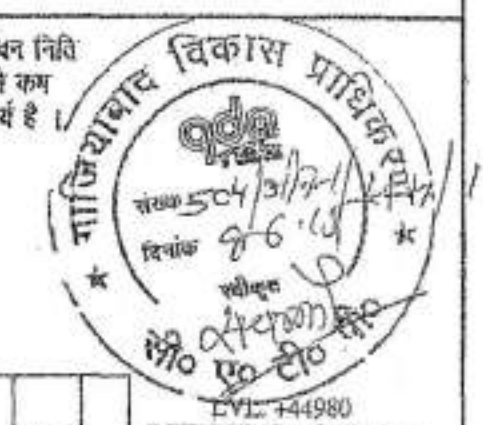

- LVL - +44980
- 14th.F.FLOOR LVL/ TERR.
- LVL - +42020
- 13th.F.FLOOR LVL
- LVL - +39040
- 12th.F.FLOOR LVL
- LVL - +36060
- 11th.F.FLOOR LVL
- LVL - +33080
- 10th.F.FLOOR LVL
- LVL - +30100
- 9th.F.FLOOR LVL
- LVL - +27120
- 8th.F.FLOOR LVL
- LVL - +24140
- 7th.F.FLOOR LVL
- LVL - +21160
- 6th.F.FLOOR LVL
- LVL - +18180
- 5th.F.FLOOR LVL
- LVL - +15200
- 4th.F.FLOOR LVL
- LVL - +12220
- 3rd.F.FLOOR LVL
- LVL - +9240
- 2nd.F.FLOOR LVL
- LVL - +6260
- F.F. ROOF LVL
- LVL - +3280
- G.F. ROOF LVL

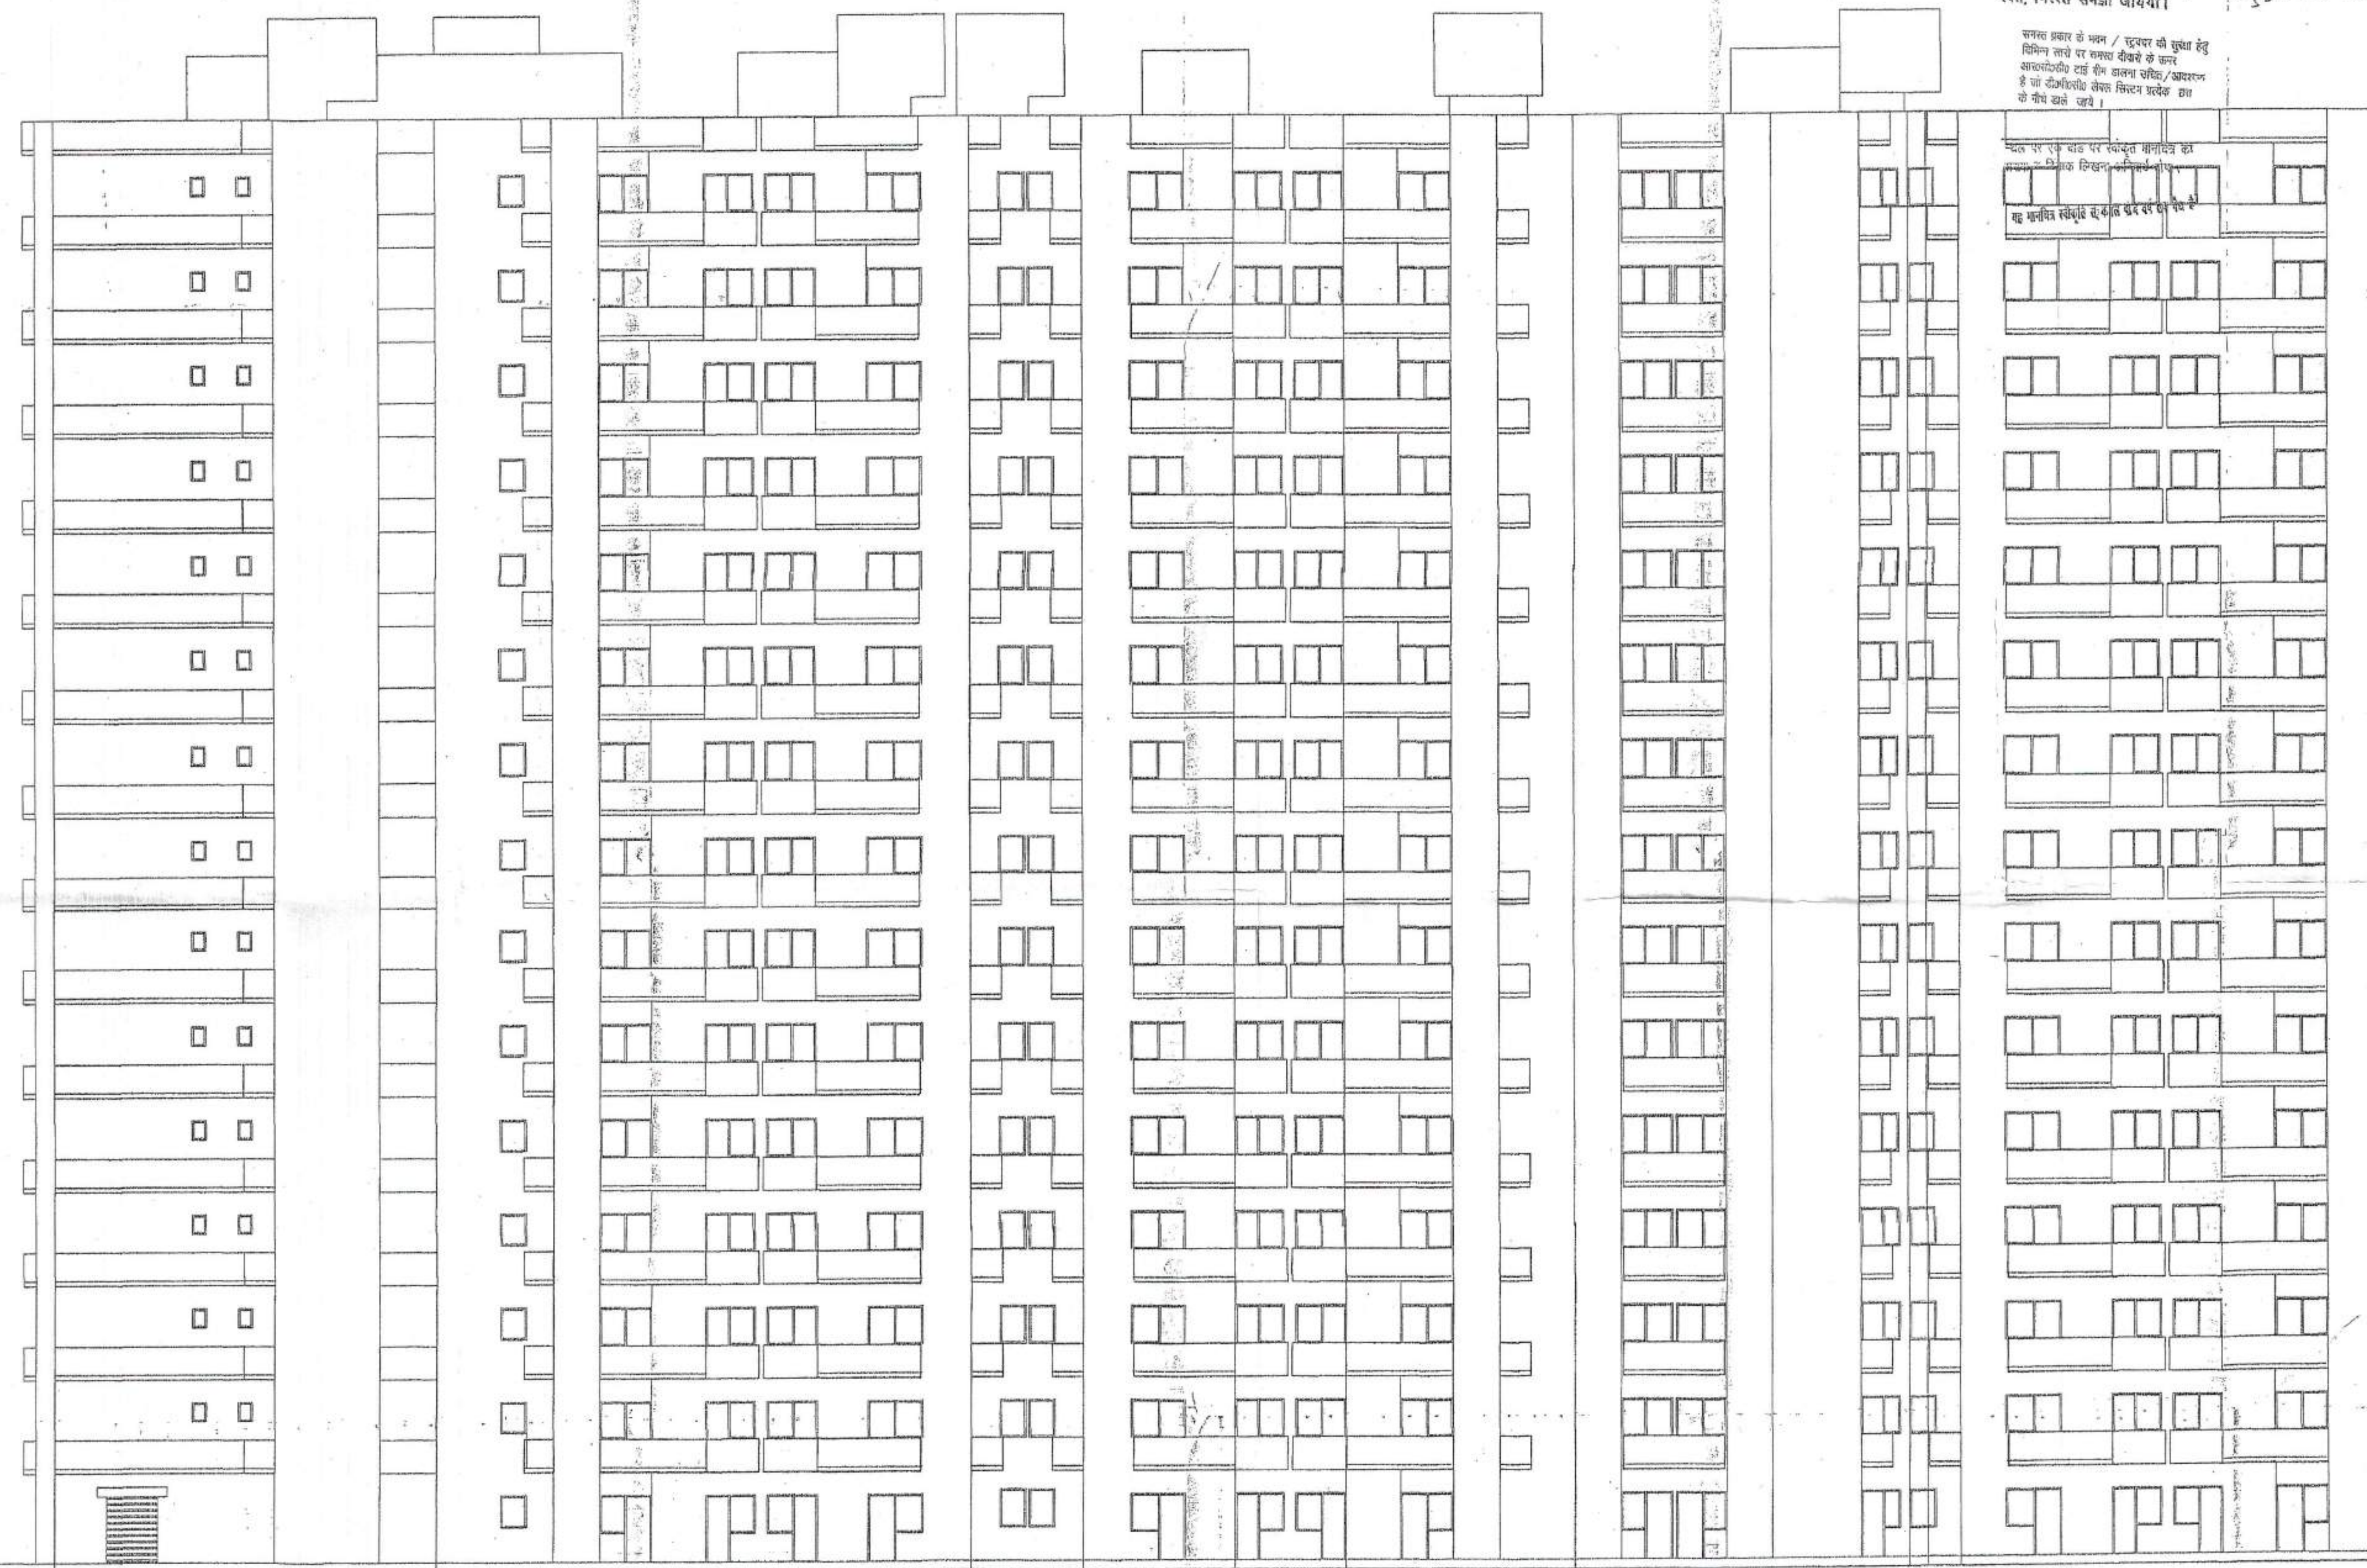

BLOCK - A (RIGHT SIDE ELEVATION)
SCALE :- (1:100)

PROJECT:-
REVISED PROPOSED GROUP HOUSING ON PLOT BEARING
KHASRA NO.- 146 & 199 , AT MORTI VILLAGE
DISTRICT GHAZIABAD UP

OWNER:- M/S:- JAVIN CONSTRUCTION (P) LTD

SIGN. OF OWNER:-

SIGN. OF ENGINEER:-

SIGN. OF ARCHITECT:-

SANJAY JAYASWAL
B.E. CIVIL, M.E. STR. DIV.
11/165, VASUNDHARA COLONY, GZB

PREM CHAND TURAL
ARCHITECTURAL CAT 1-348
R.D. ARCH. A.I.A. FLY 17462
R. NO. CA/75/167 MCDH. Tbx040481
E3, GRESHTA VIHAR, DEL-110082
PH. 22147896, 9998099531