












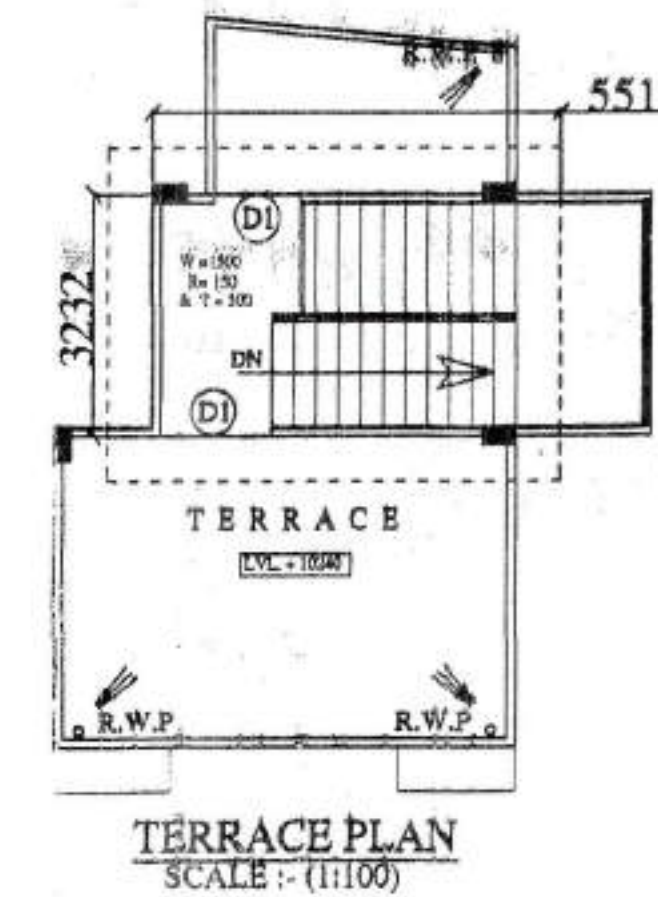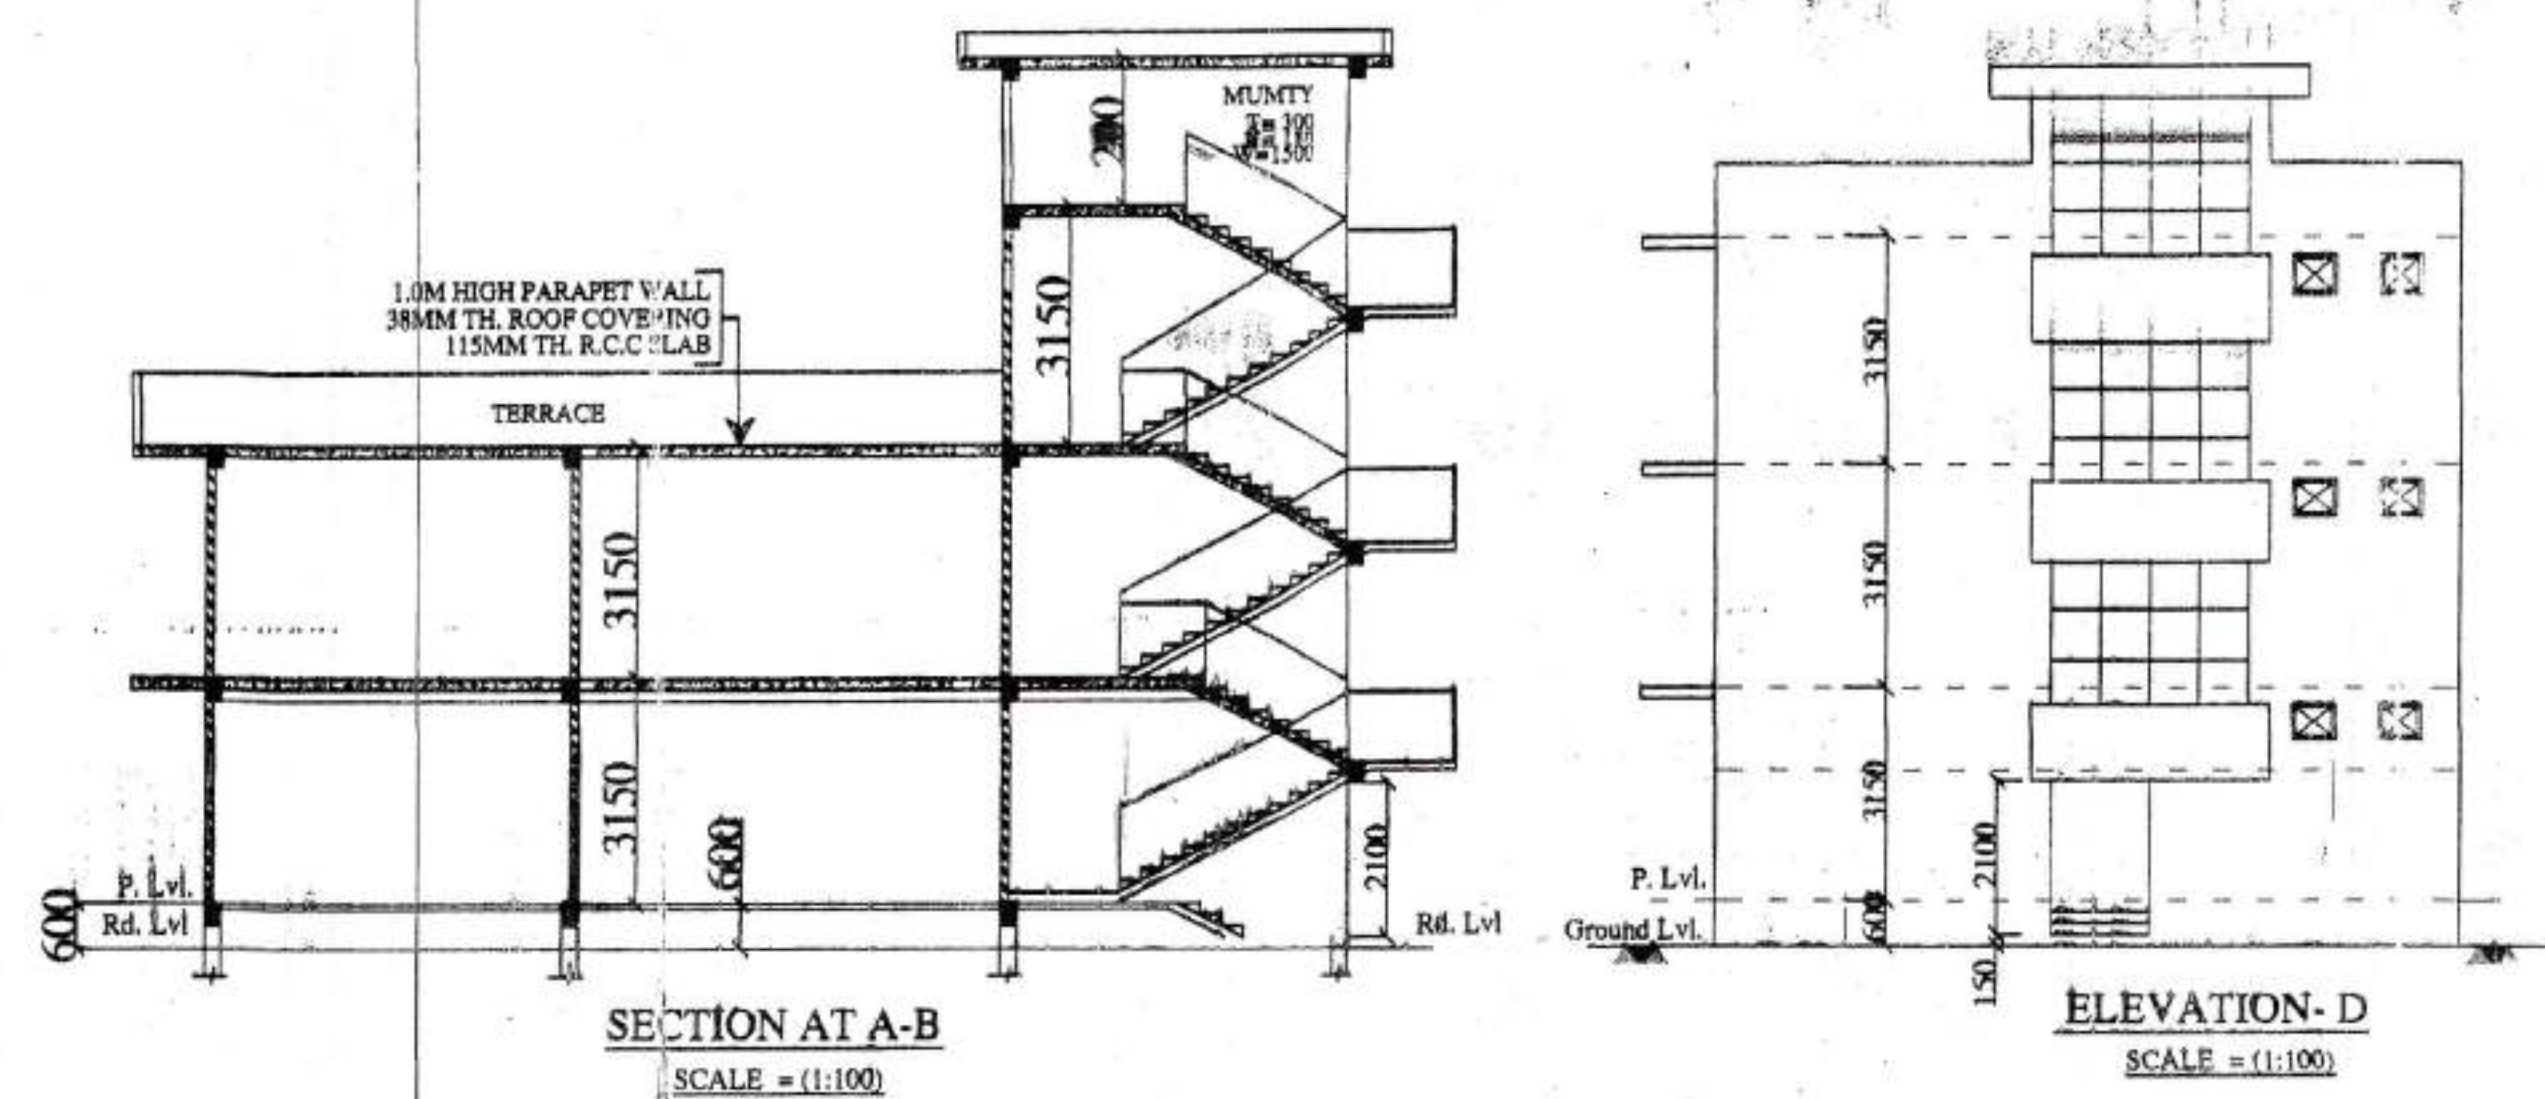

COVID AREA DETAIL OF SECOND FLOOR

COVID AREA DETAIL OF SECOND FLOOR :-		
(1) = 6.23 x 4.39	= 27.35 Sqmt.	
(2) = 1.18 x 0.12	= 0.14 Sqmt.	
(3) = 6.743 x 3.115	= 21.01 Sqmt.	
(4) = 4.190 x (2.74 + 2.31)/2	= 10.58 Sqmt.	
TOTAL = 59.08 Sqmt.		

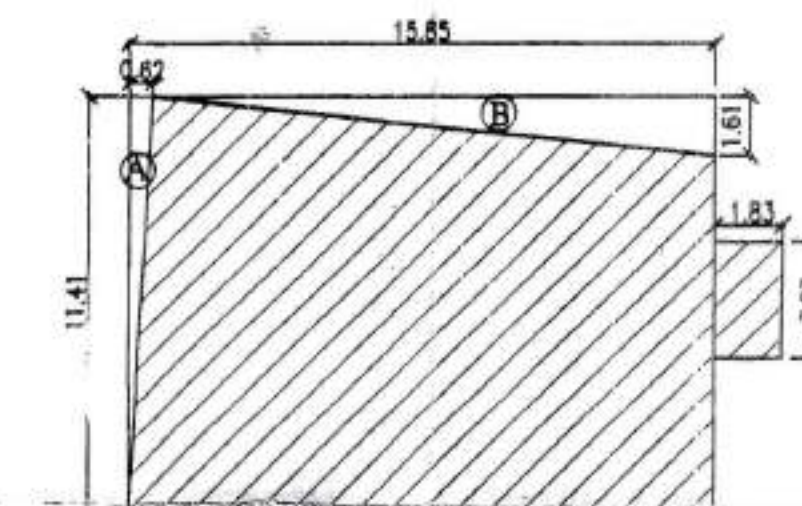


SITE PLAN
SCALE :- (1:200)

OPEN AREA DETAIL :-		
(A) = 00.62 x 11.41 x 1/2	= 03.54 Sqmt.	
(B) = 15.85 x 01.61 x 1/2	= 12.76 Sqmt.	
TOTAL = 16.30 Sqmt.		

SCHOOL'S AREA = 15.85 x 11.41 + 1.83 x 3.23 - (16.30)
= 170.46 Sqmt



ELEVATION-C
SCALE :- (1:100)

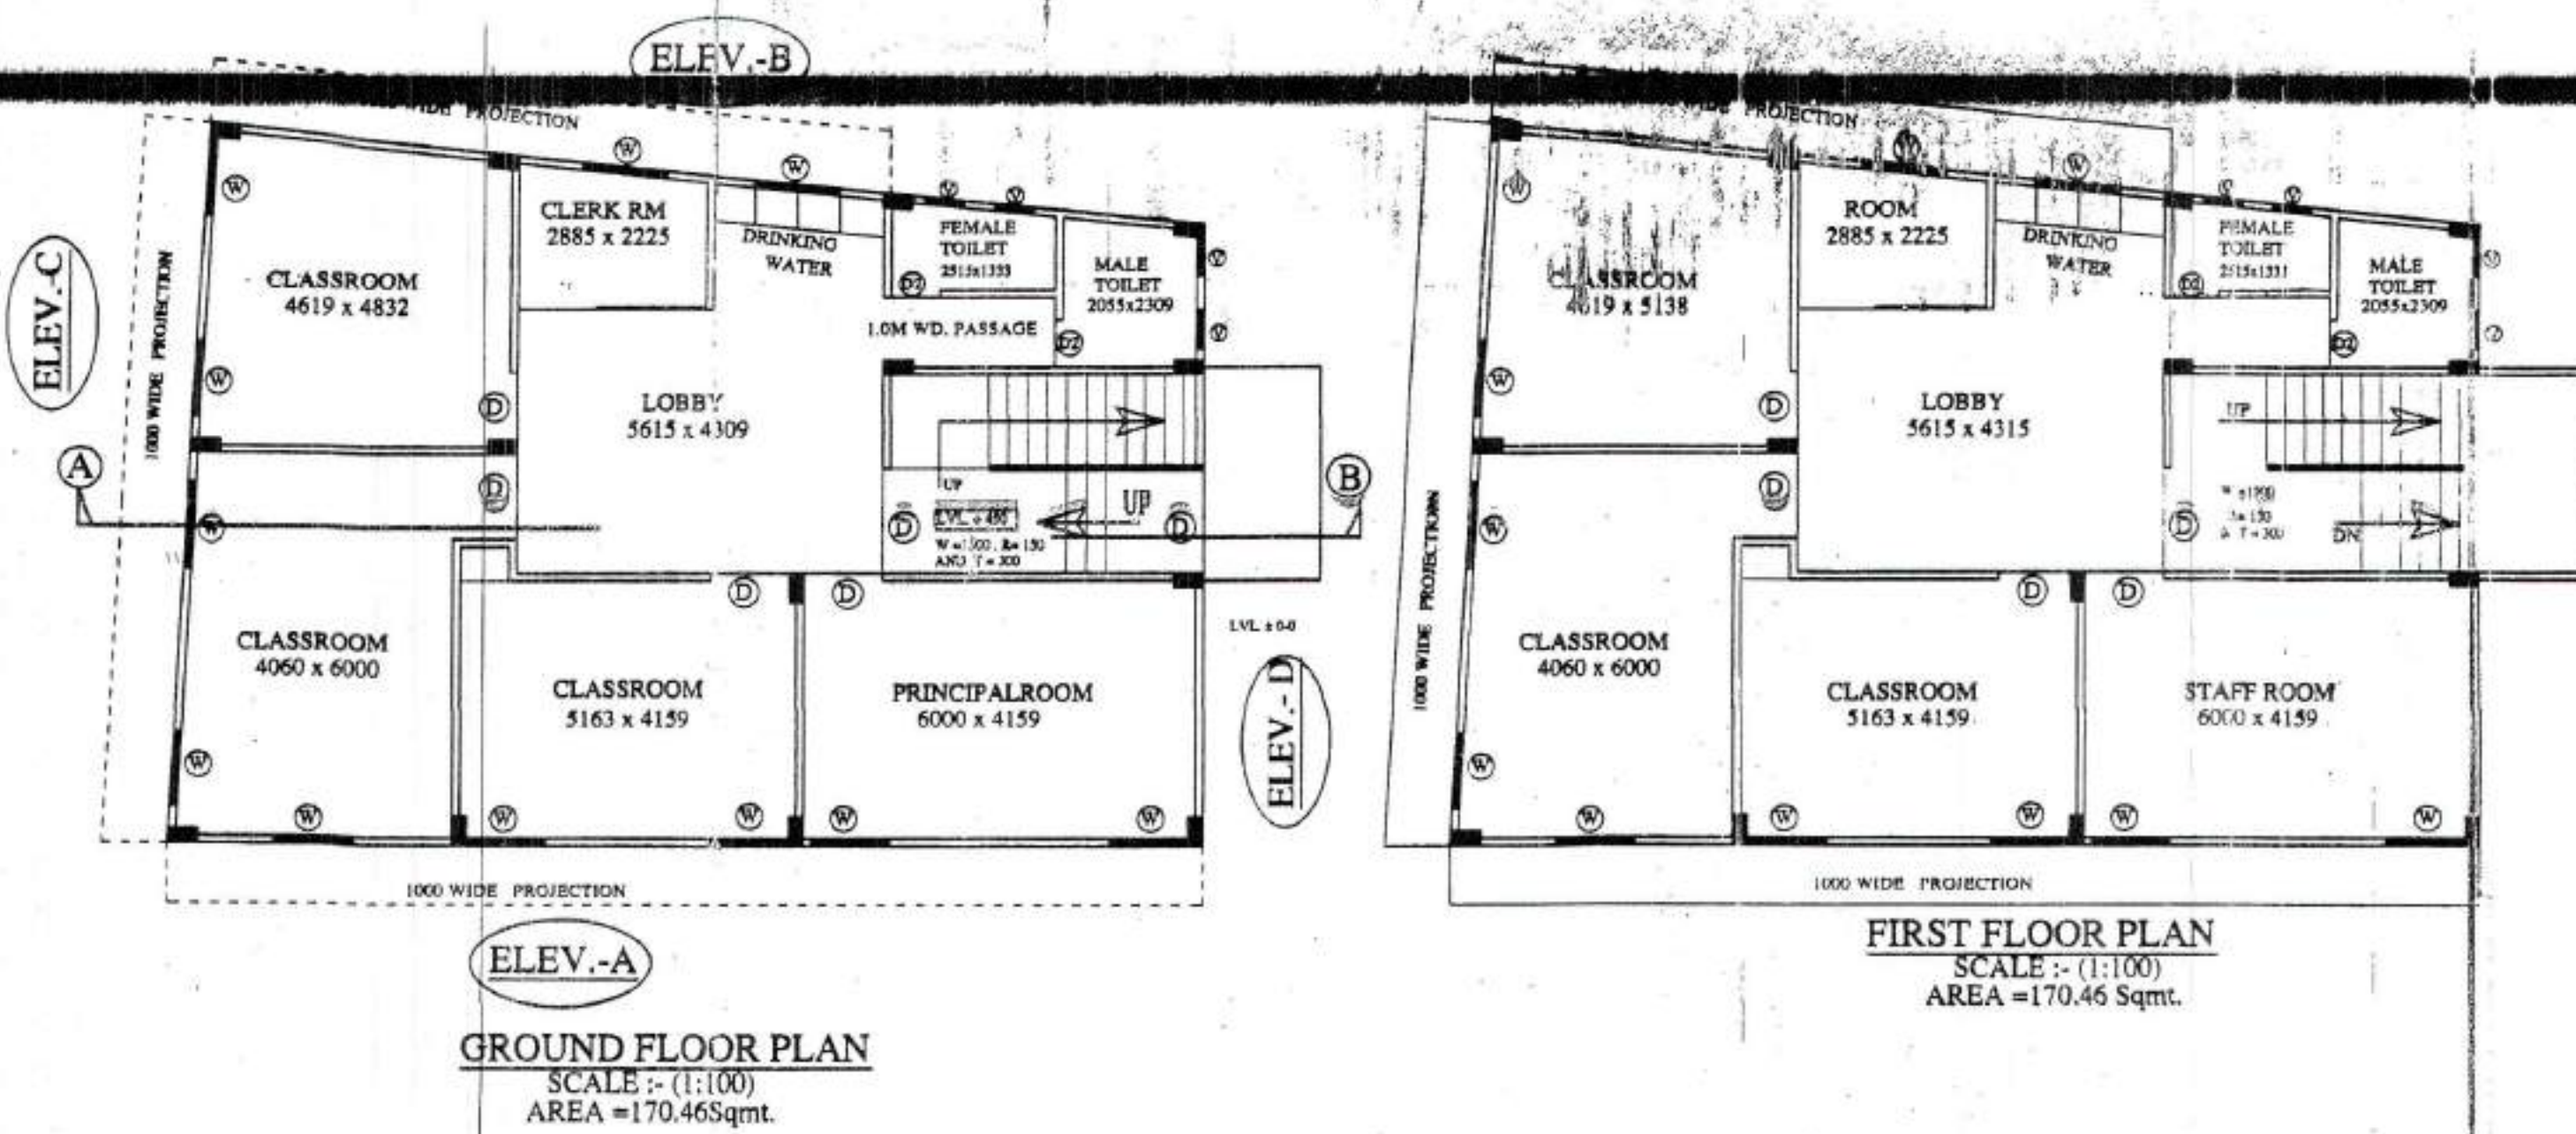

FIRST FLOOR PLAN
SCALE :- (1:100)
AREA = 170.46 Sqmt.

SECOND FLOOR PLAN
SCALE :- (1:100)
AREA = 59.08 Sqmt.

AREA CHART	SQ.MT
SCHOOL BLOCK	
1. COVID AREA OF BLOCK	189.73
2. OPEN AREA OF BLOCK	016.40
3. PERM. GROUND COVERAGE 0.80 %	400.00
500 Sqmt. x 0.80 = 400.00 Sqmt.	
4. COVID AREA ON GROUND FLOOR = (1) - (2)	170.46
5. COVID AREA ON FIRST FLOOR	170.46
6. COVID AREA ON SECOND FLOOR	59.08
6. TOTAL COVID AREA OF ALL FLOOR	400.00
7. COVID AREA FO MUMTY = (5.515 x 3.32M)	18.31

PROJECT:-
REVISED
PROPOSED NURSARY SCHOOL FOR GROUP HOUSING
ON PLOT BEARING KHASRA NO.-146 & 199, AT MORTI
VILLAGE DISTRICT GHAZIABAD UP
OWNER:- M/S:- JAVIN CONSTRUCTION (P) LTD

SIGN. OF OWNER:-
SIGN. OF ENGINEER:-
PREM CHAND TURAI
ARCHITECT/VALUER CAT 1348
N.O. ARCH. A.I.A. F.I.V 17462
R. No. CA/75/157 MCDH, Tax/04/441
53, BRICK MARKET, GHANSHYAM NAGAR, GATE NO. 11, DELHI-110092
PH: 22147066, 9999059031