


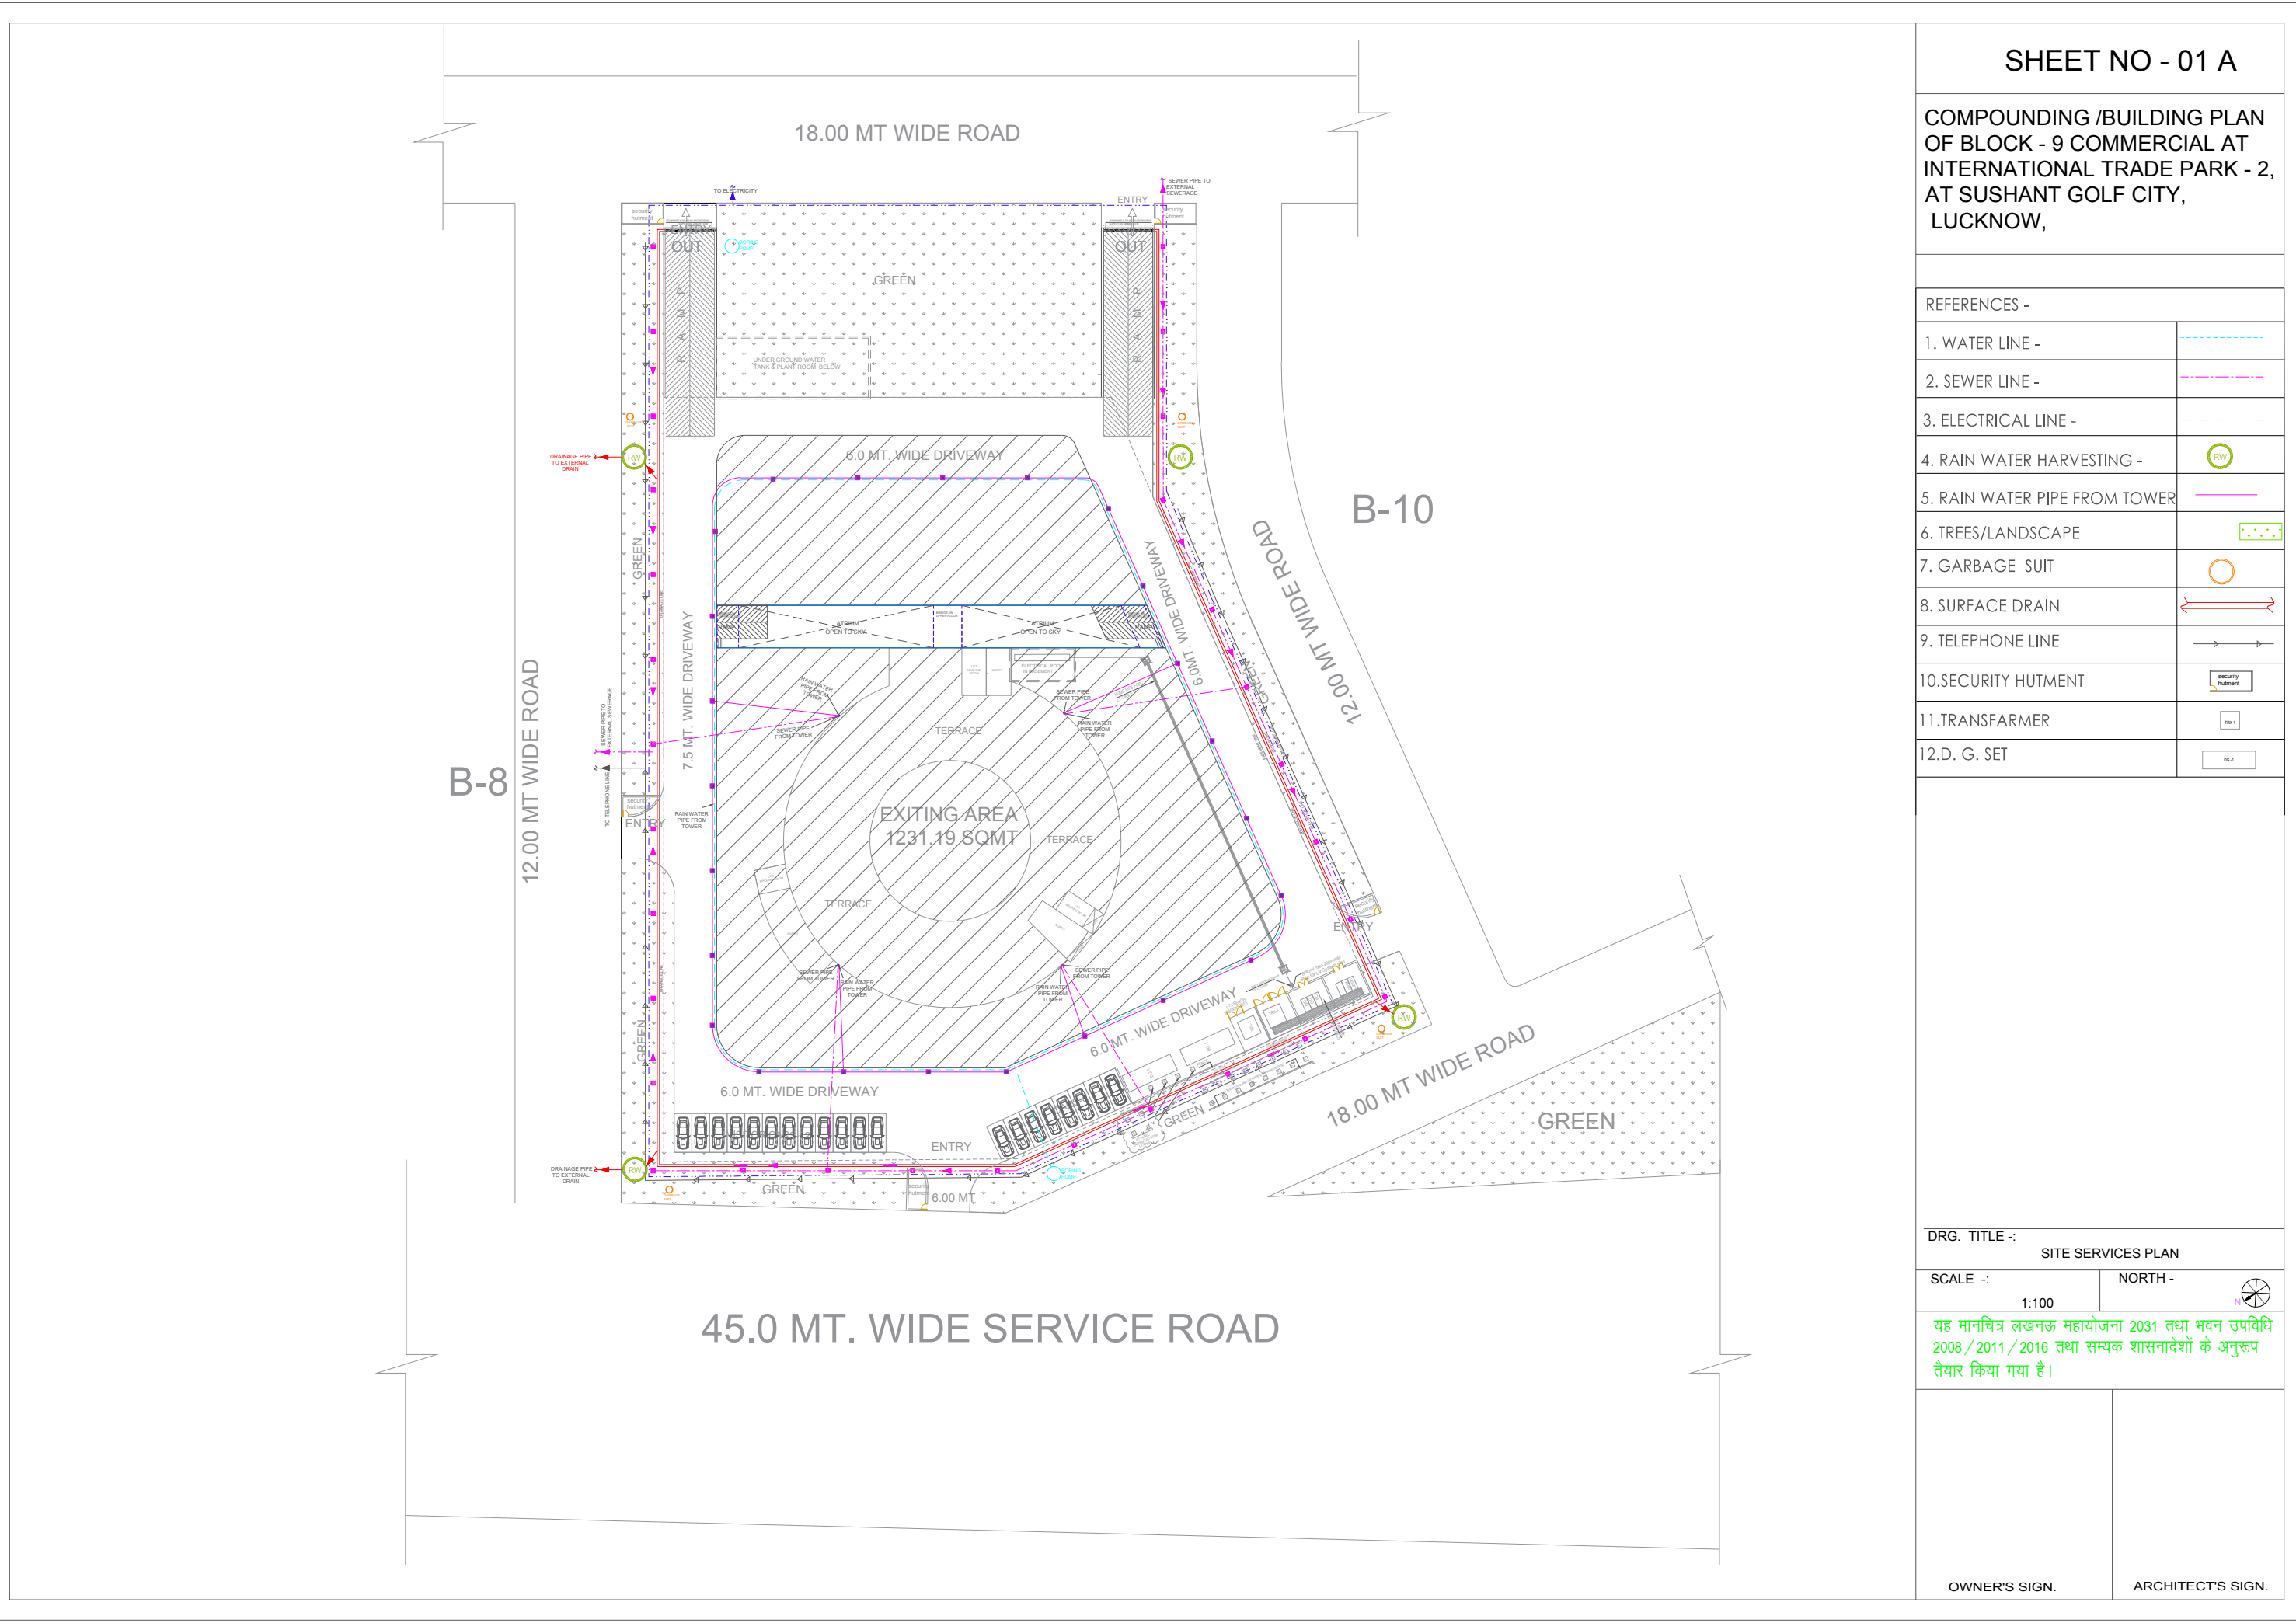

SHEET NO - 01 A

COMPOUNDING /BUILDING PLAN
OF BLOCK - 9 COMMERCIAL AT
INTERNATIONAL TRADE PARK - 2,
AT SUSHANT GOLF CITY,
LUCKNOW,

REFERENCES -	
1. WATER LINE -	
2. SEWER LINE -	
3. ELECTRICAL LINE -	
4. RAIN WATER HARVESTING -	
5. RAIN WATER PIPE FROM TOWER	
6. TREES/LANDSCAPE	
7. GARBAGE SUIT	
8. SURFACE DRAIN	
9. TELEPHONE LINE	
10.SECURITY HUTMENT	
11.TRANSFARMER	
12.D. G. SET	

DRG. TITLE :-	
SITE SERVICES PLAN	
SCALE :-	NORTH -
1:100	

यह मानचित्र लखनऊ महायोजना 2031 तथा भवन उपविधि 2008 / 2011 / 2016 तथा सम्यक शासनादेशों के अनुरूप तैयार किया गया है।

OWNER'S SIGN. ARCHITECT'S SIGN.