


2023-03-20

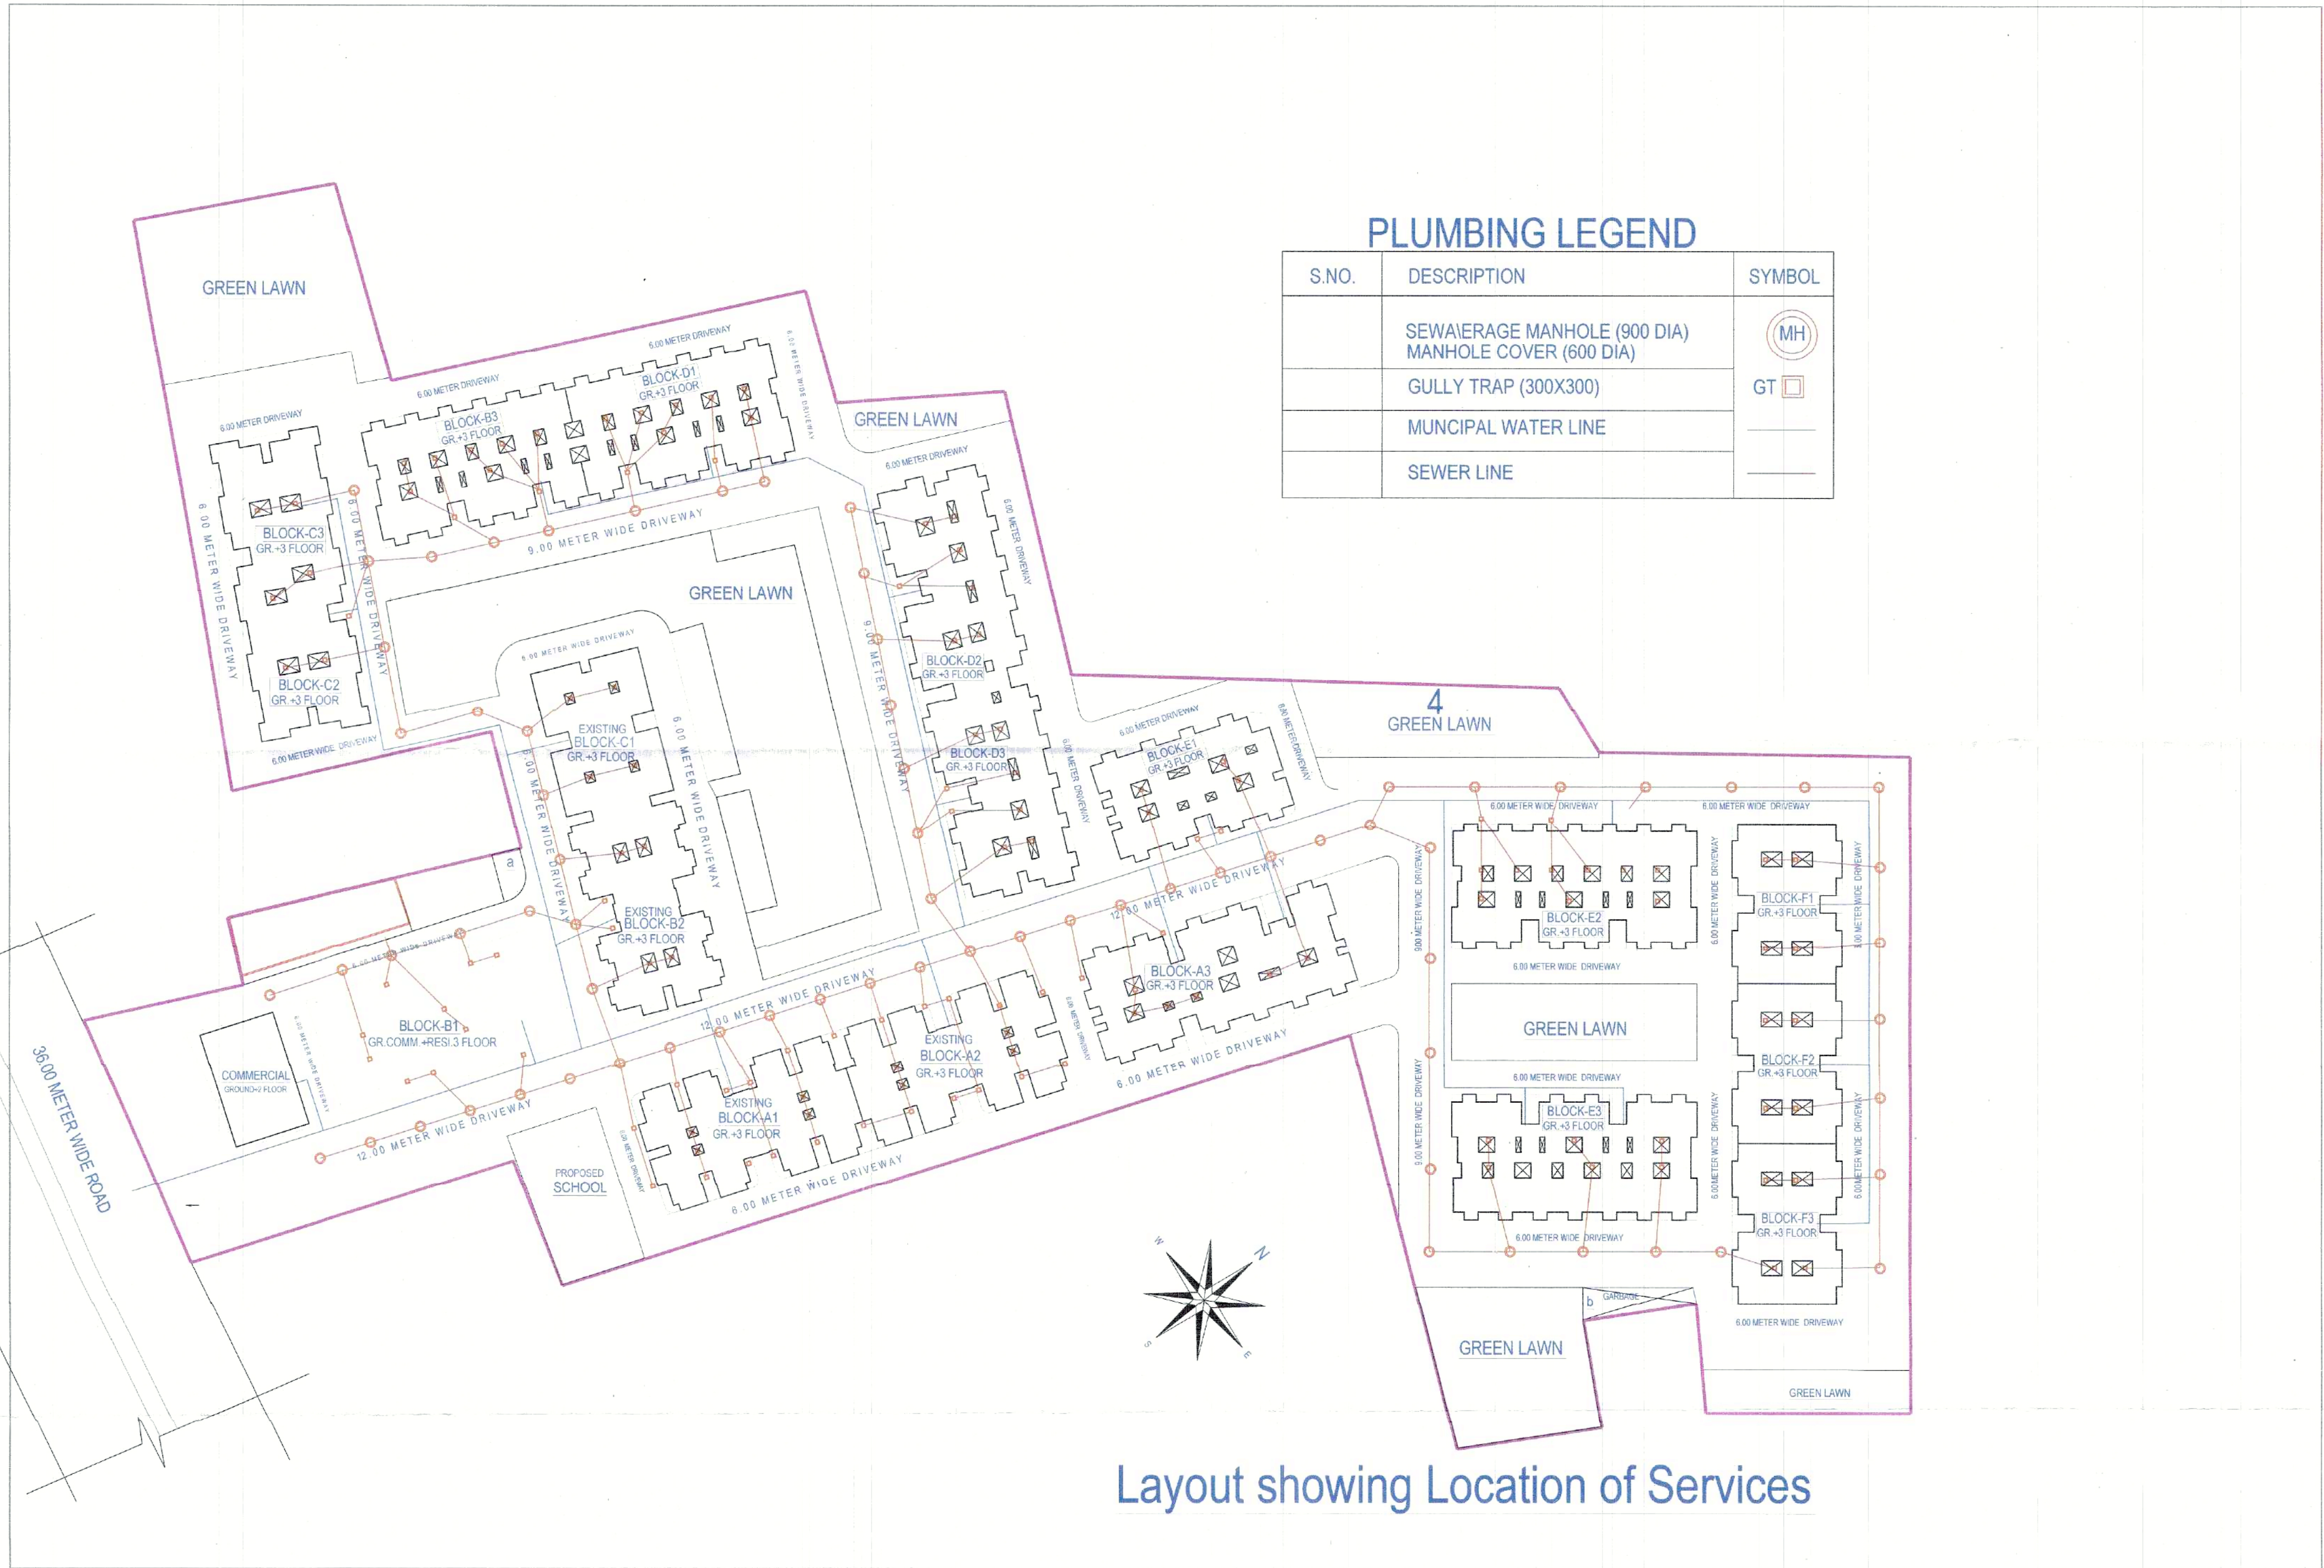

OWNER'S NAME AND SIGNATURE Sajal Garg,headoffice@newsaknet.com,9412784669	
ARCHITECT'S NAME AND SIGNATURE abhishek kumar CA2014483100	NEER
Signatu re valid Muzal Development Authority	
Building Plan Application Number	
Sanctioned On MDA/RP/21-22/1280	
Valid Till 22 Apr 2023	
Approved By 26 Apr 2028	
Examined By Abhishek Pandey (Vice Chairman) Sanjeev Kumar Tiwari (Junior engineer) Somendra Pratap Singh (Junior engineer) Manoj Kumar Tiwari (Assistant Engineer) Somendra Pratap Singh (Junior engineer) Manoj Kumar Tiwari (Assistant Engineer) Somendra Pratap Singh (Junior engineer)	

Total Plot Area :- 36924.00
Total FAR Area :- 31692.54
Total Coverage Area :- 2541.33
Total BUA Area :- 35509.41

Note: - 1) This drawing is prepared as per the current prevailing Building Bye Laws.
2) If Map sanctioned is used for purpose anything other than stated in application will lead to rejection of Map.