


BASEMENT FLOOR COVD. PARKING CALCULATION		
BASEMENT GRID AREA	1991.90	SQMT
FOR ONE CAR PARKING	32	SQMT
REQUIRED E.C.S	62.25	E.C.S



- STILT FLOOR PARKING**
- STILT FLOOR SURFACE AREA = 942.77 SQMT  
DEDUCTED AREA:  
SHOP AREA COVD. AREA = 41.93  
GYMNASIUM & INDOOR GAME = 46.93  
MULTI-PURPOSE HALL = 39.93  
METER RM = 24.37  
LIFT AREA = 12.17  
TOTAL = 166.33 SQ.MT.  
FOR ONE CAR COVD. PARKING AREA = 28 SQ.MT.  
STILT FLOOR CAR PARKING = 777.44 / 28 = 27.76 ECS
  - OPEN GROUND FLOOR CAR PARKING AREA = 1561.32 SQ.MT.  
DEDUCTED AREA:  
LANDSCAPE AREA = 177.17  
METER ROOM & TRANSFORMER = 23.64  
GUARD ROOM = 1.60  
TOTAL = 202.41 SQ.MT.  
OPEN CAR PARKING = 1358.91 / 23 = 59.08 ECS
- STILT FLOOR TOTAL CAR PARKING = 27.76 + 59.08 = 86.84 ECS**

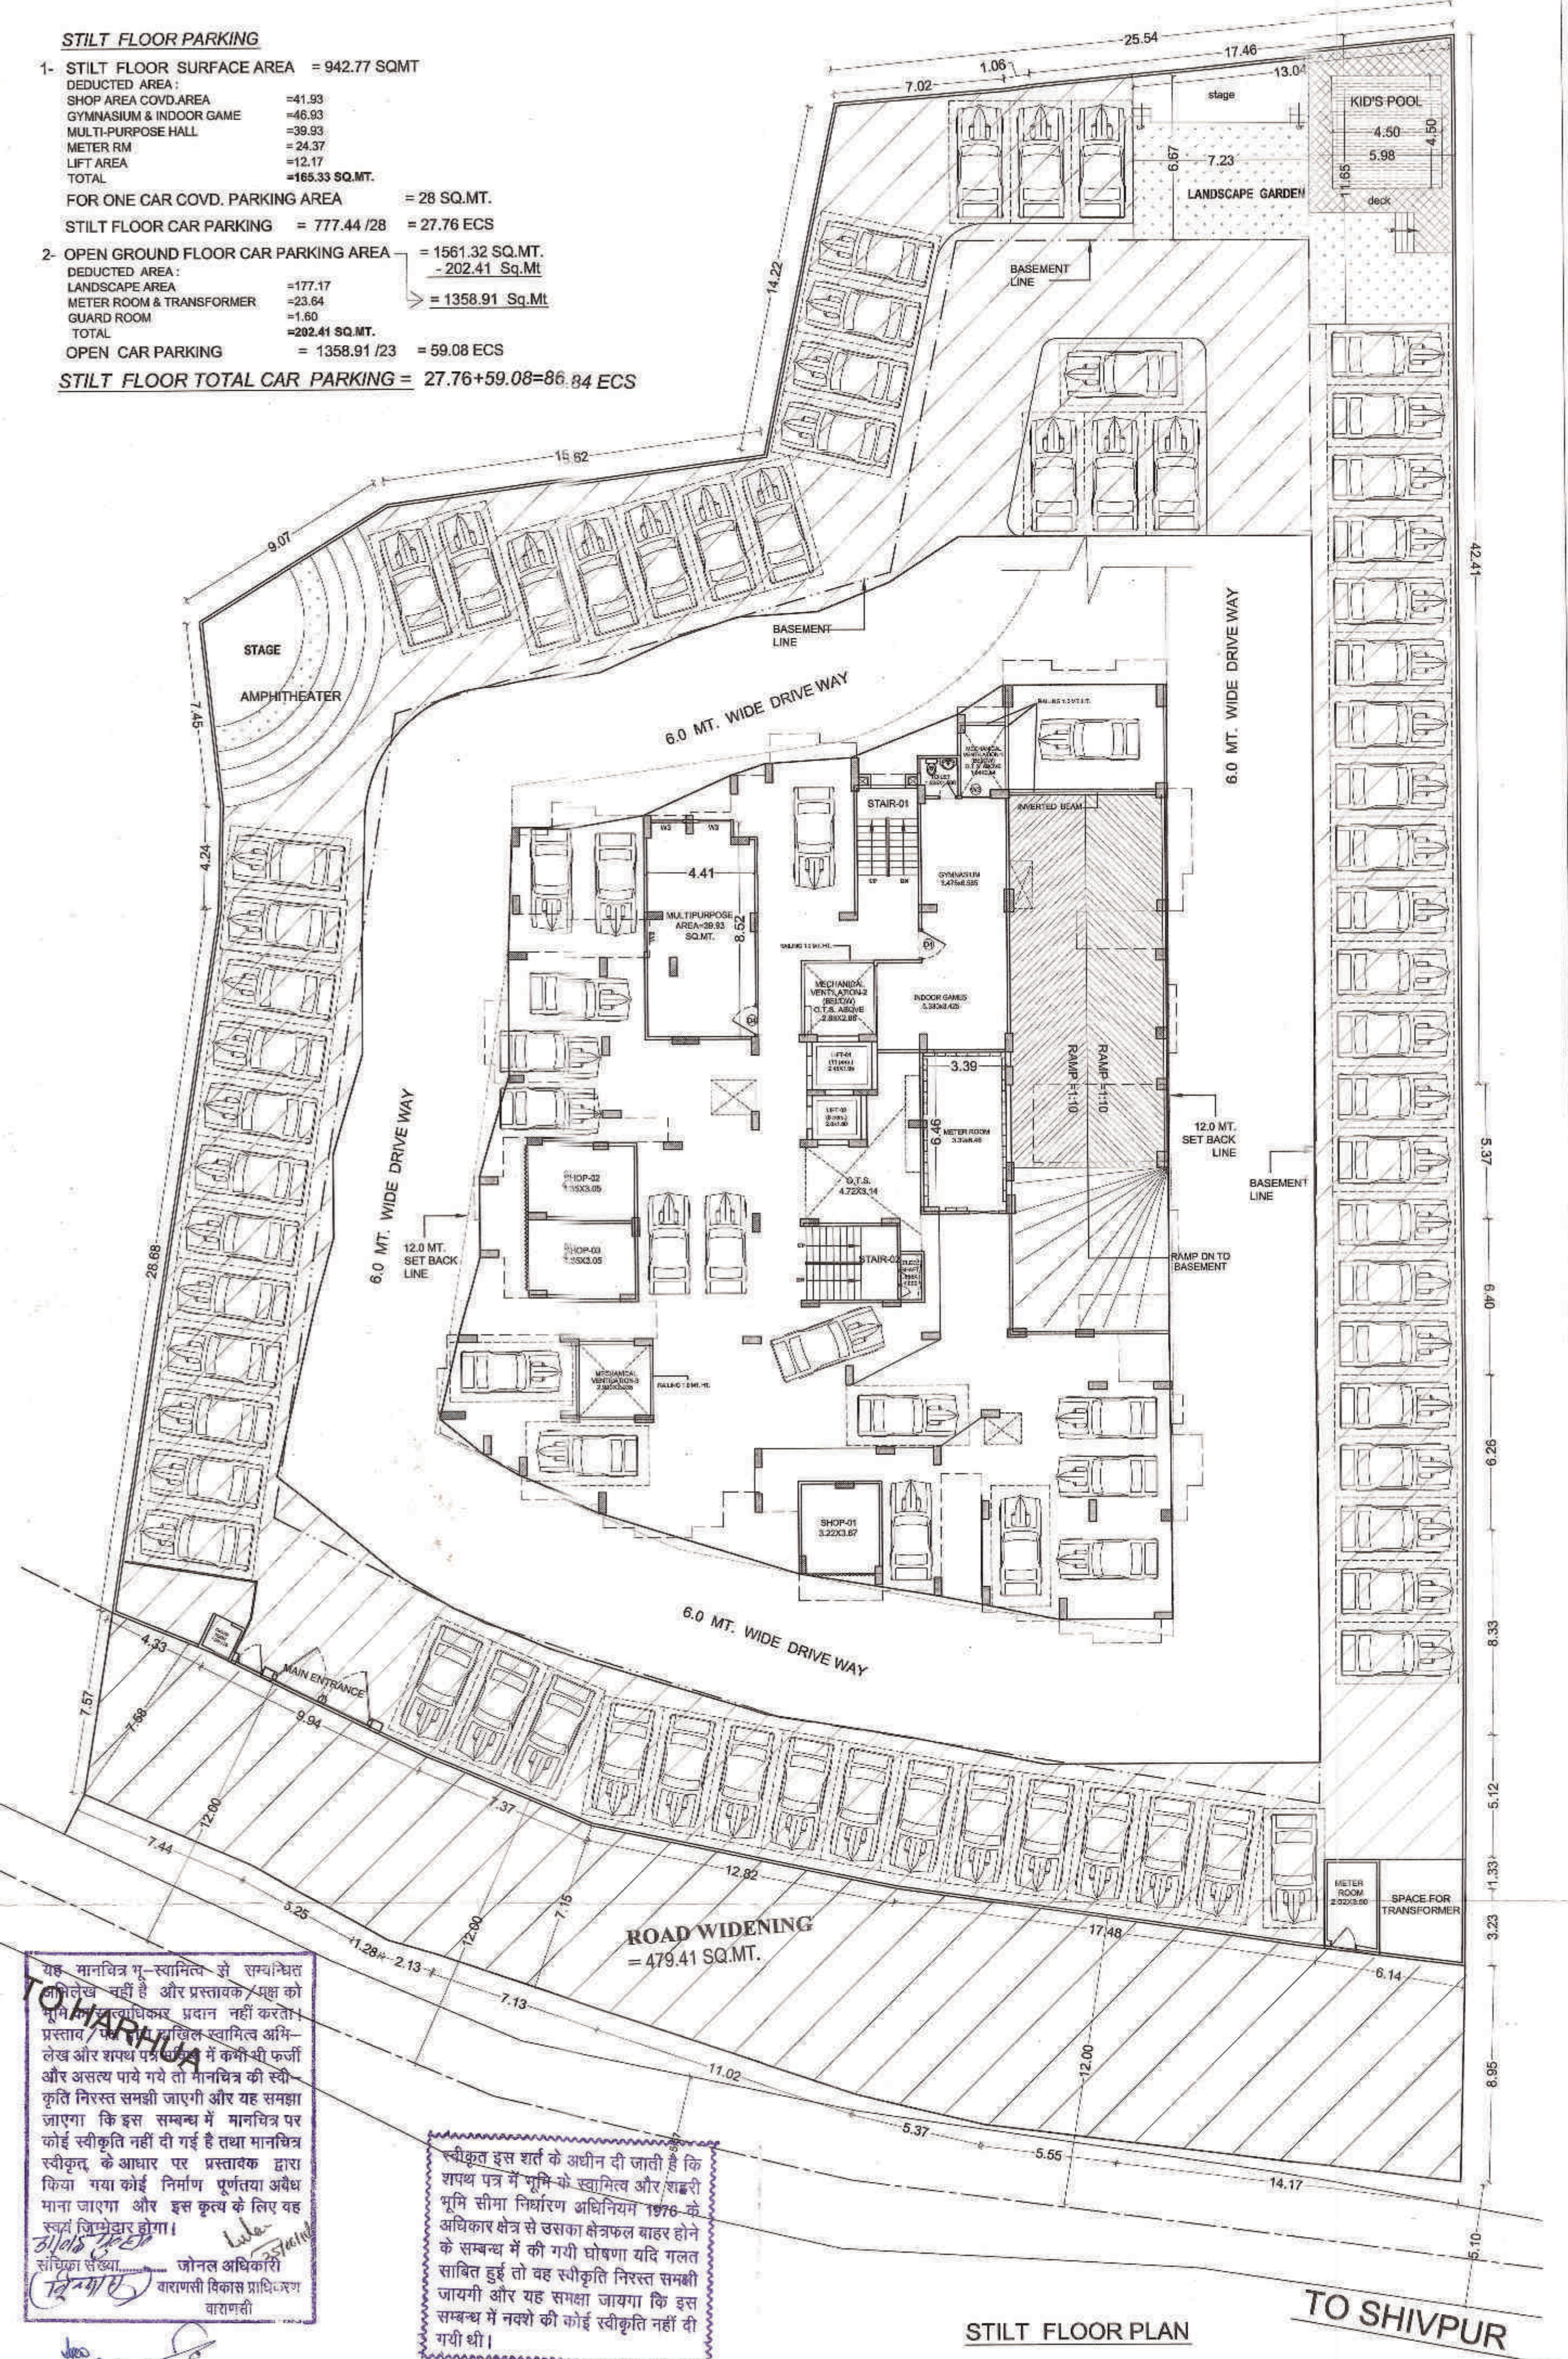

यह मानचित्र न-स्वामित्व से सम्यक्कृत  
काम के लिये जारी है और प्रस्तावक/पक्ष को  
इसके अन्तर्गत अधिकार प्रदान नहीं करता।  
प्रस्तावक/पक्ष को स्वयं स्वामित्व अभि-  
लेख और शपथ पत्र के अन्तर्गत कमी-वी फर्जी  
और असत्य धार्ये गये तो मानचित्र की स्वी-  
कृति निरस्त समझी जाएगी और यह समझा  
जाएगा कि इस सम्बन्ध में मानचित्र पर  
कोई स्वीकृति नहीं दी गई है तथा मानचित्र  
स्वीकृत के आधार पर प्रस्तावक द्वारा  
किया गया कोई निर्माण पूर्णतया अवैध  
माना जाएगा और इस कृत्य के लिए वह  
स्वयं जिम्मेदार होगा।  
जोनास अधिकारी  
वाराणसी विकास प्राधिकरण  
वाराणसी

स्वीकृत इस शर्त के अधीन दी जाती है कि  
सम्बन्ध पत्र में पृष्ठ-को स्वामित्व और शिष्टरी  
पृष्ठ सीमा निर्धारण अधिनियम 1976 के  
अधिकार क्षेत्र से उसका क्षेत्रफल बाहर होने  
के सम्बन्ध में कमी घोषणा यदि गलत  
साबित हुई तो वह स्वीकृति निरस्त समझी  
जायेगी और यह समझा जायेगा कि इस  
सम्बन्ध में नक्शे की कोई स्वीकृति नहीं दी  
गयी थी।

PROJECT: PROPOSED RESIDENTIAL GROUP HOUSING OF 5M PLOT NO. / ARAZI NO-MI 10B2, MI 10B3, MI 10B4, MI 112/3 SITUATED AT WARD-PARGANA - SHIVPUR, MAUZA - BHARLAI, DISTT. - VARANASI (U.P.)

OWNED BY: M/S. RUDRA REALTECH PVT.LTD. RAMSHYAM MALWA, FIRST FLOOR, HAWDA 11101, WEST BANGAL, through its authorized signatory: MR ANAND KUMAR AGARWAL, S/O LATE ASHOK KUMAR AGARWAL, C/KAUSHAL, PIVARI KOLA, HOV, VARANASI

SCALE: 1:100

DATE: APRIL-2017

OWNERS SIGN: For Rudra Realtech (P) Ltd. Authorised Signatory

ARCHITECT'S SIGN: ASEEM SANRACHANA DESIGN LTD. 5 UGF, Himalaya House, 23 Kasturba Gandhi Marg, Connaught Place, New Delhi - 110001

SHEET NO. 2/5