


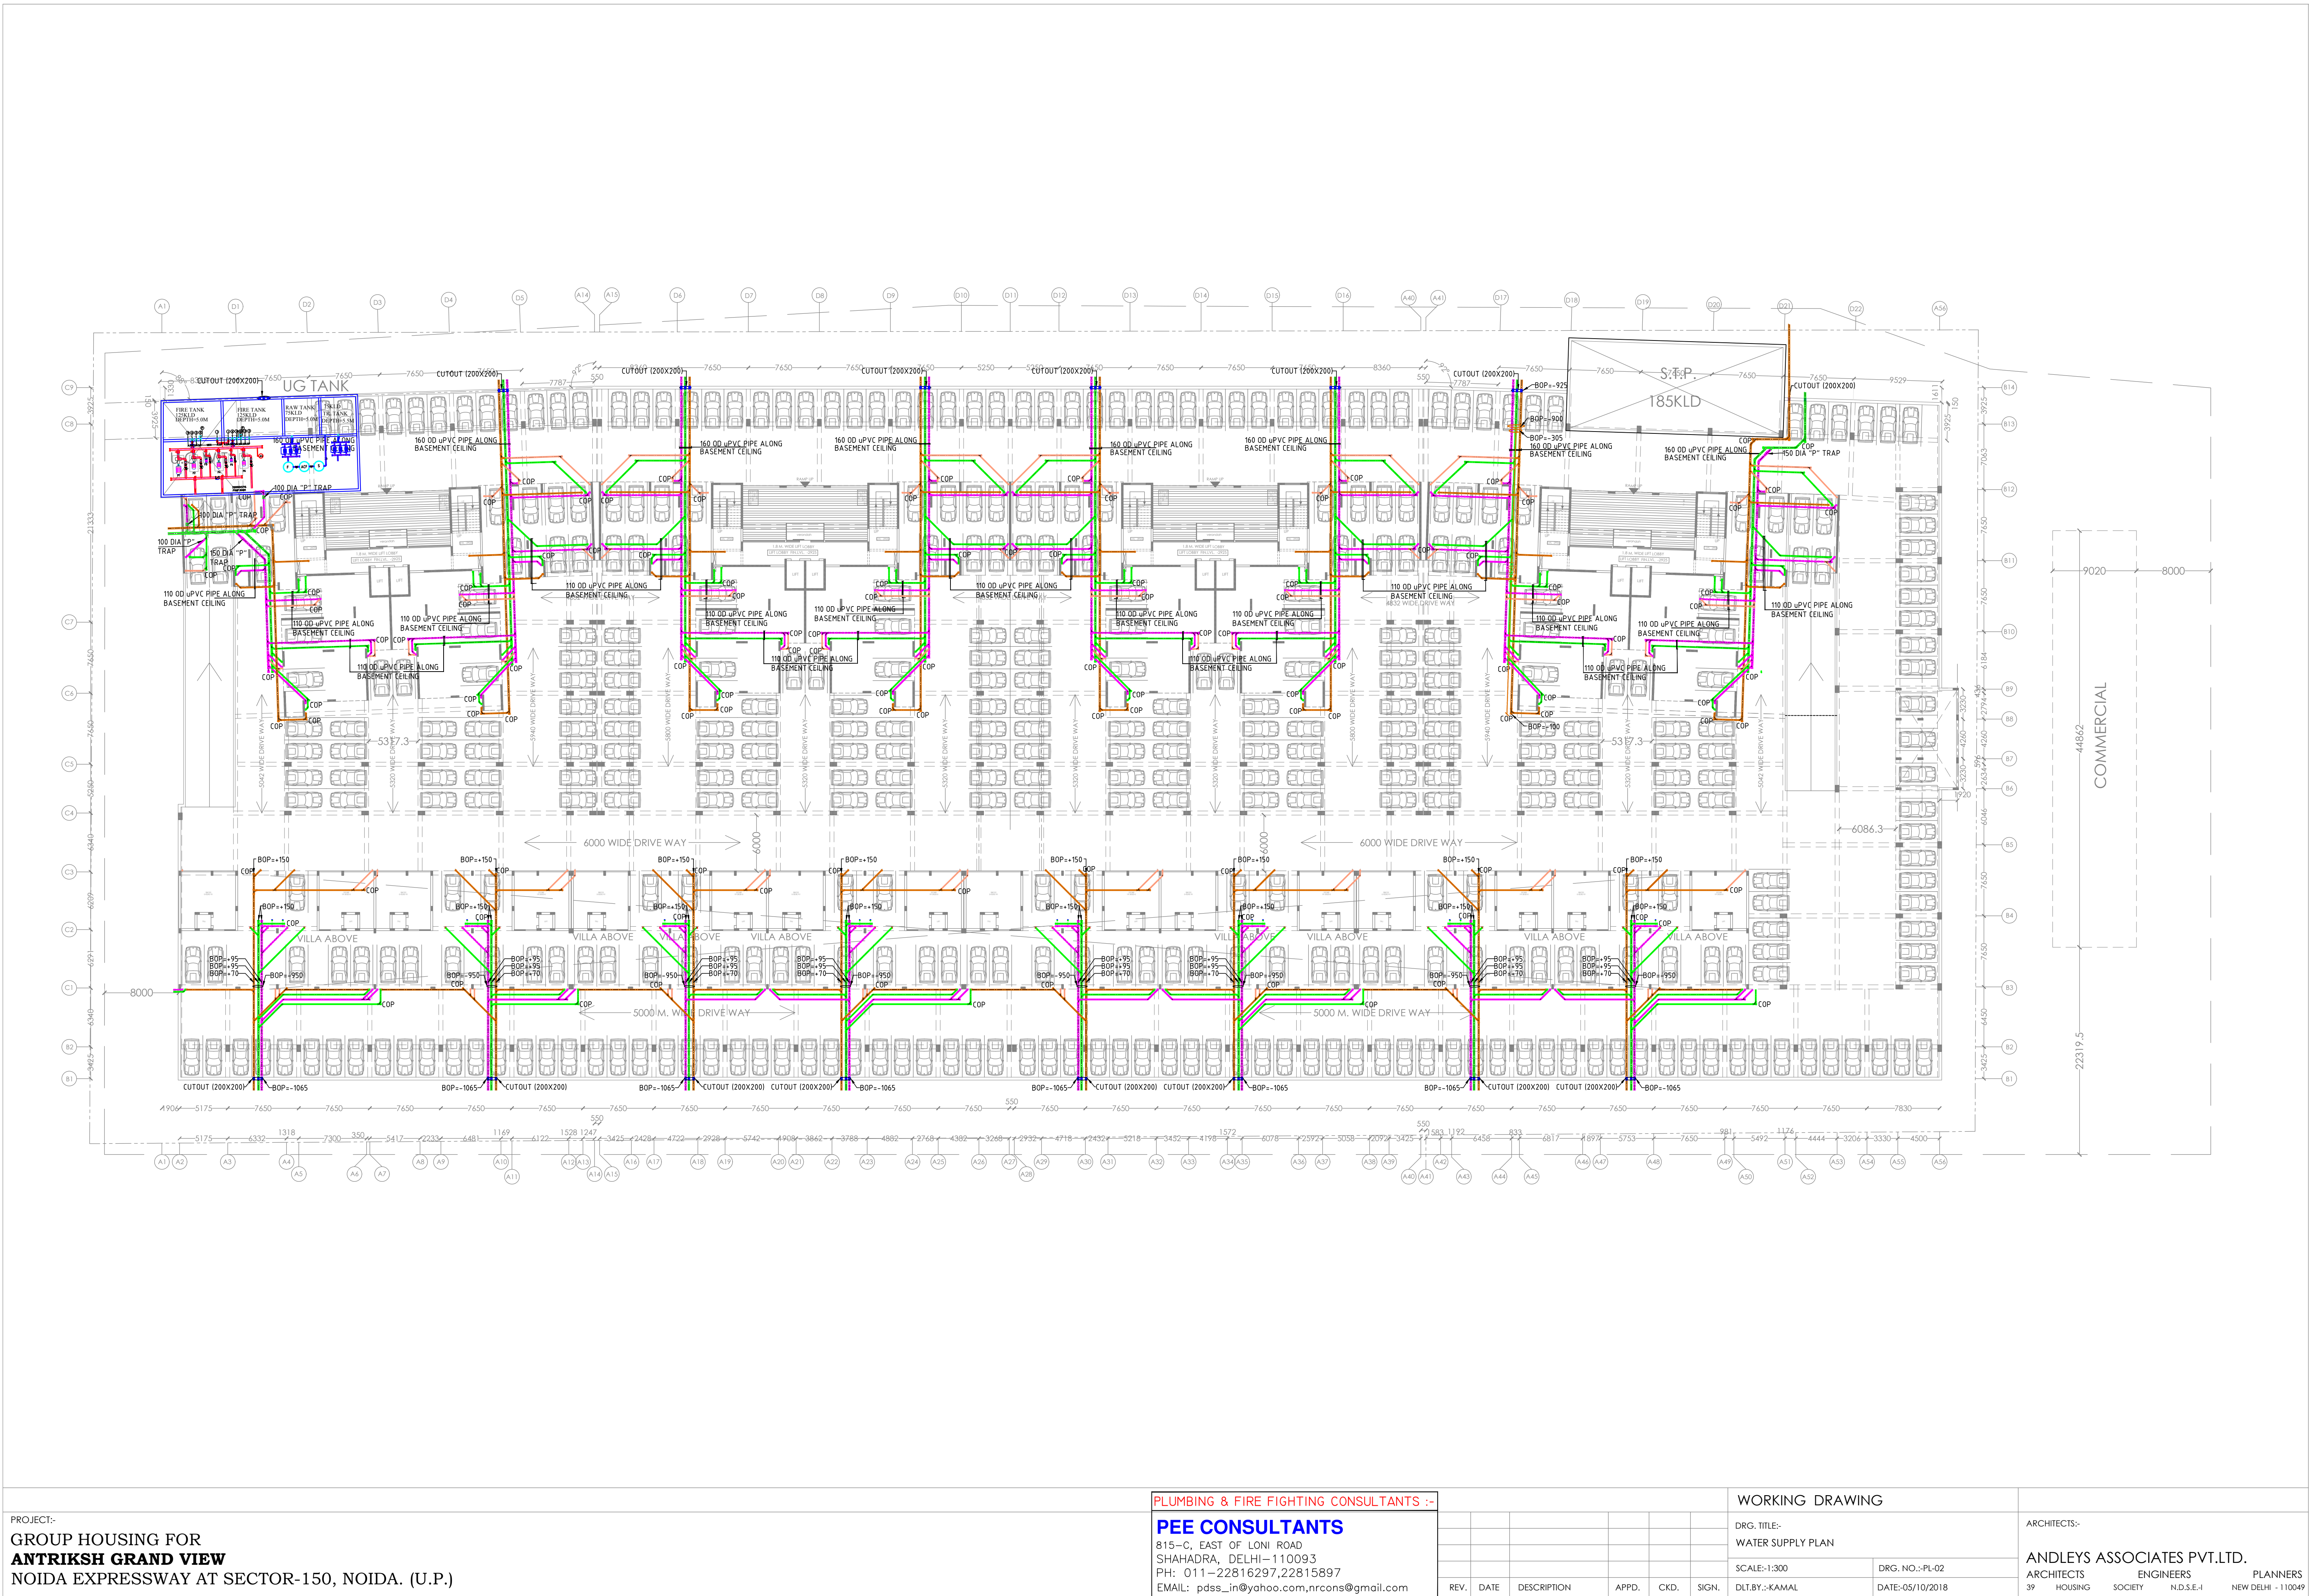

PROJECT:- GROUP HOUSING FOR ANTRIKSH GRAND VIEW NOIDA EXPRESSWAY AT SECTOR-150, NOIDA. (U.P.)				PLUMBING & FIRE FIGHTING CONSULTANTS :- PEE CONSULTANTS 815-C, EAST OF LONI ROAD SHAHADRA, DELHI-110093 PH: 011-22816297,22815897 EMAIL: pdss_in@yahoo.com,nrcons@gmail.com				WORKING DRAWING				ARCHITECTS:- ANDLEYS ASSOCIATES PVT.LTD. ARCHITECTS 39 HOUSING SOCIETY ENGINEERS N.D.S.E.-I PLANNERS NEW DELHI - 110049			
								DRG. TITLE:- WATER SUPPLY PLAN							
								SCALE:-1:300				DRG. NO.:-PL-02			
								DLT.BY.:-KAMAL				DATE:-05/10/2018			
								REV. DATE DESCRIPTION APPD. CKD. SIGN.							