
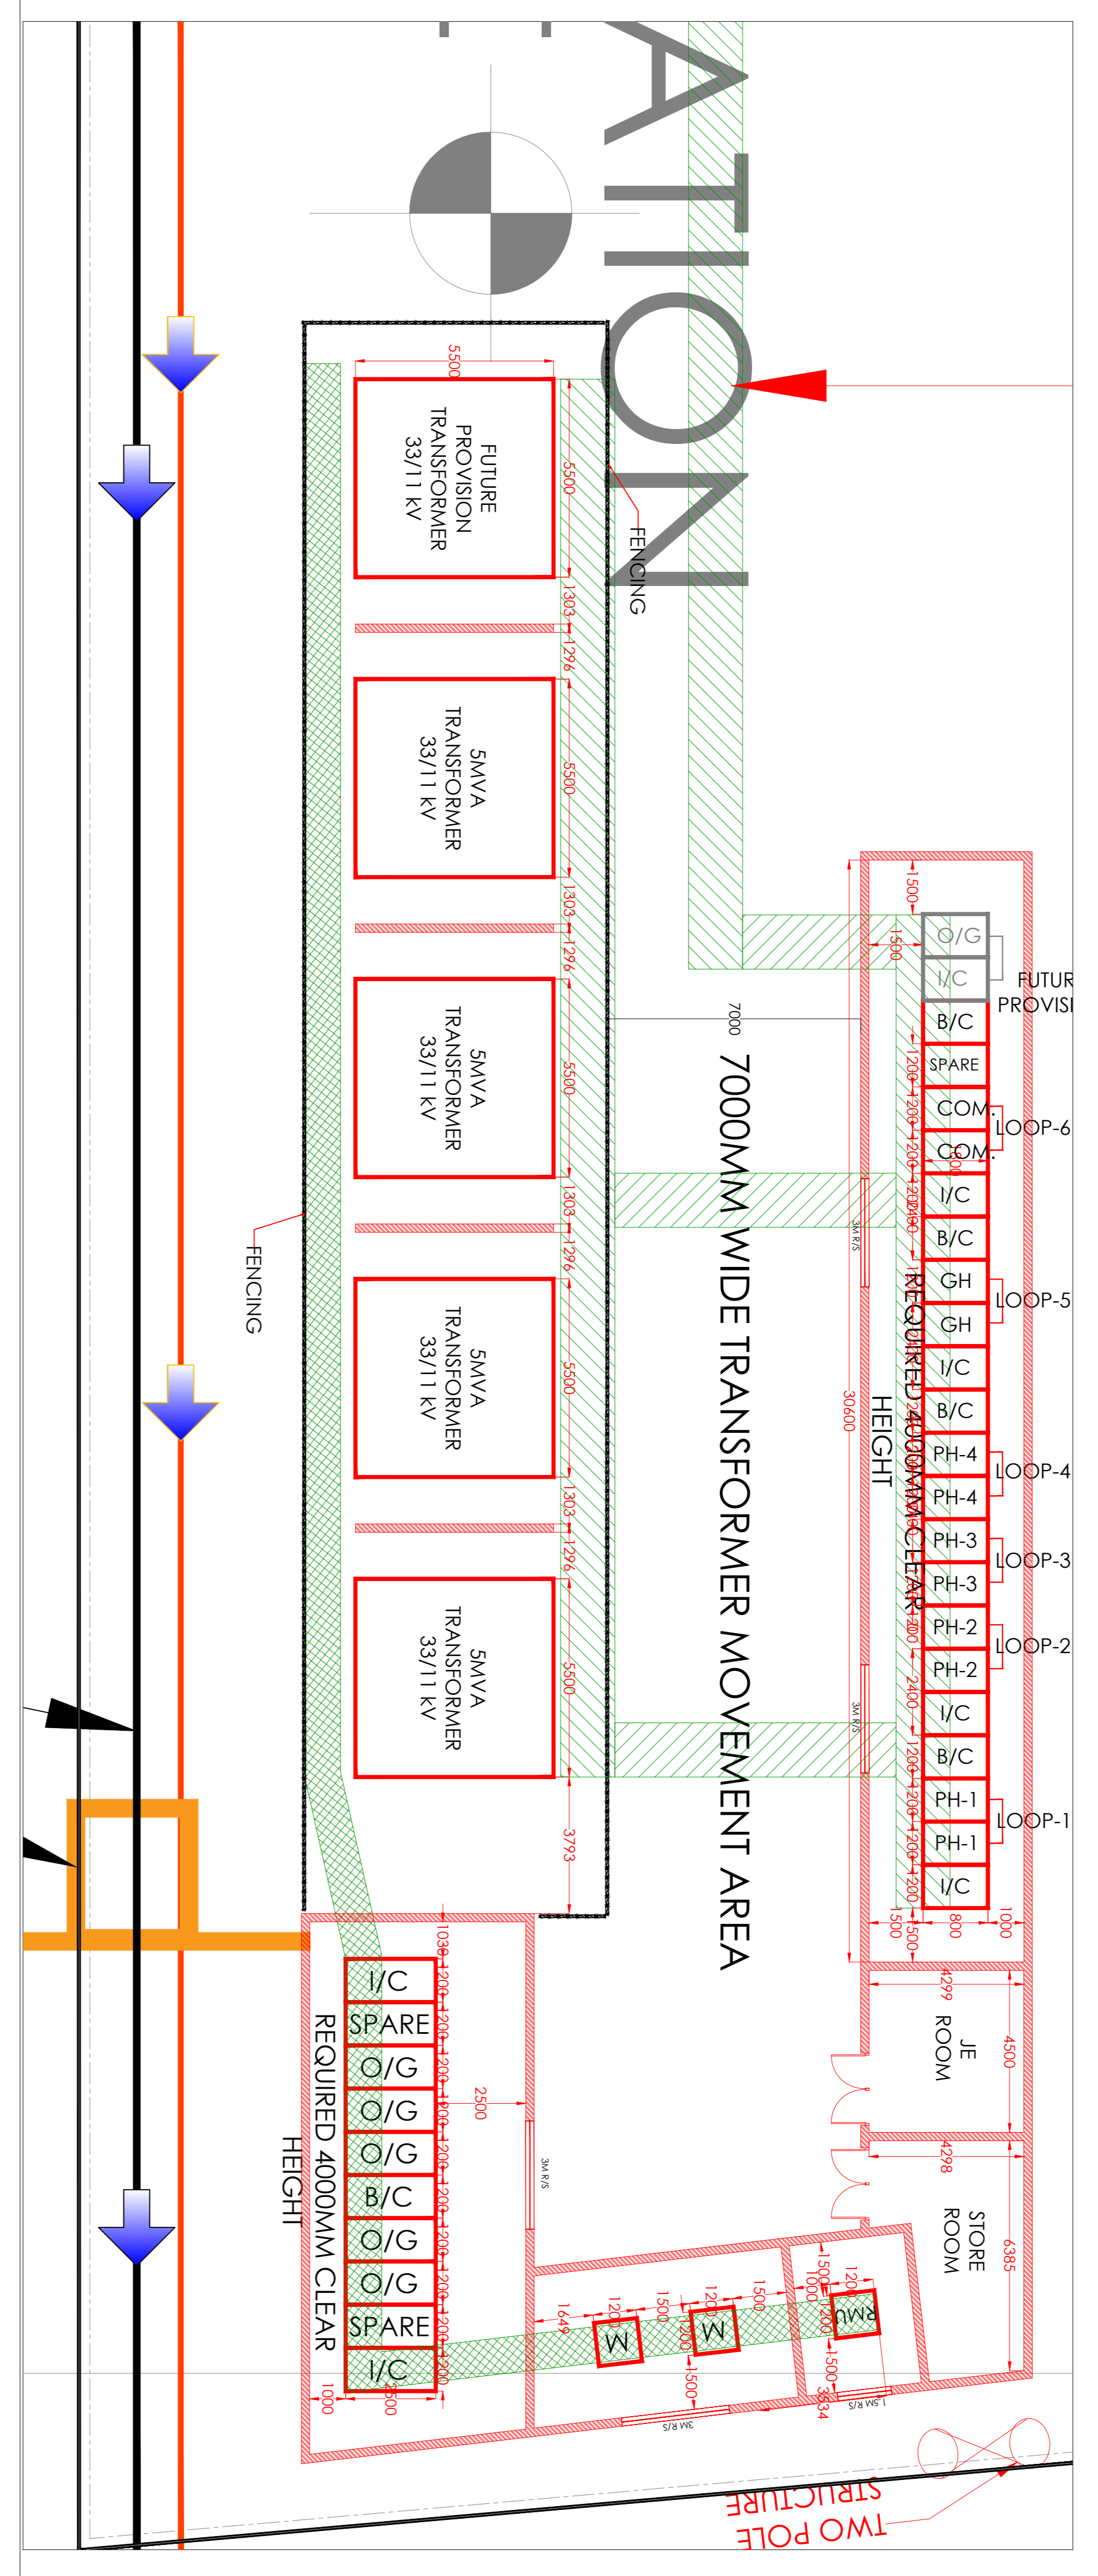


# SITE PLAN- ELECTRICAL LAYOUT


# PROJECT NAME :- SHALIMAR GALLANT METROPOLIS

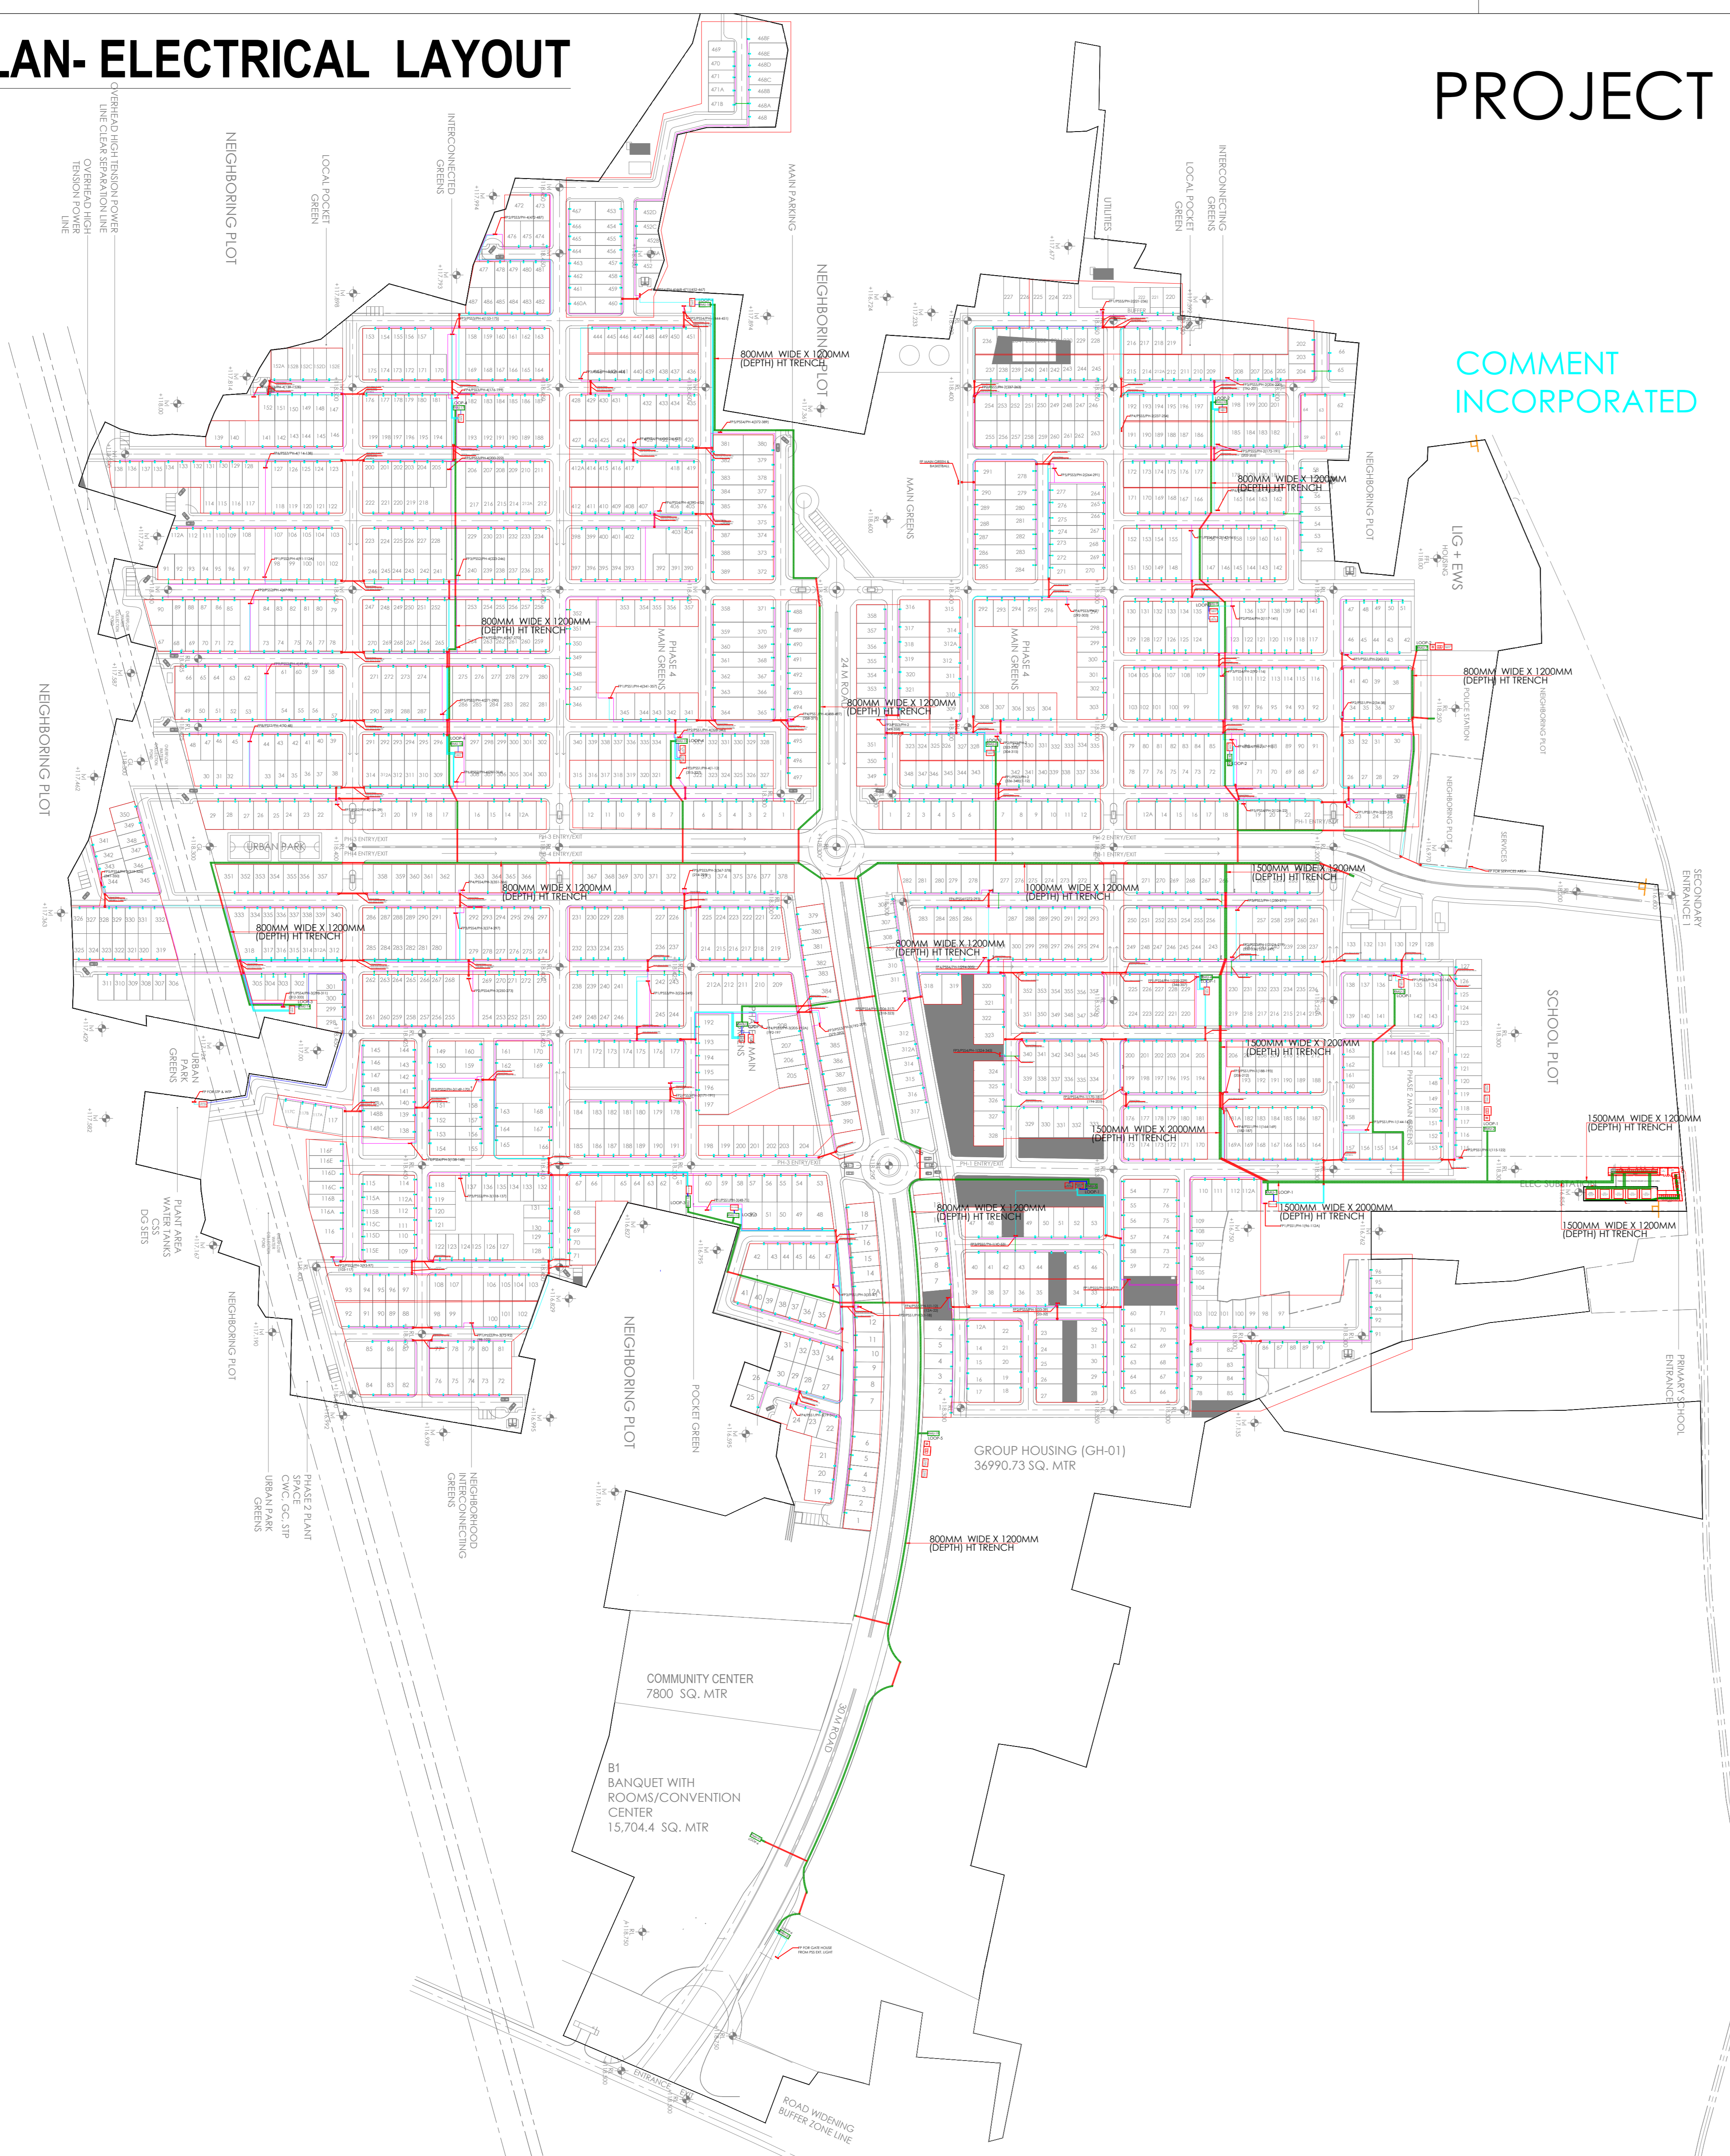

LEGEND	
	RMU TO PSS HT CABLE
	PSS TO FEEDER PILLAR LT CABLE
	FEEDER PILLAR TO VILLA CABLE
	ELECTRICAL TRENCH
	FEEDER PILLAR
	750X750 MM ELECTRICAL MANHOLE
	300X300 MM ELECTRICAL MANHOLE
	300MM DIA HDPE PIPE FOR ELE
	100MM DIA HDPE PIPE FOR ELE

PROJECT TITLE -  
**PROPOSED LAYOUT PLAN OF AN NEW TOWNSHIP VILLAGE KAJOORGAON & TINDOLA, LUCKNOW - DEVA ROAD, TEHSHIL NAWABGANJ, DISTRICT - BARABANKI, U.P.**

DATE - 20.06.2025  
 SCALE - 1 : 1000  
 SHEET SIZE - A0  
 SHEET - 05/08  
 NOTE :-  
 Compensatory F.A.R. against master plan road and EWS-LIG shall be utilized in the project during the approval of building plans

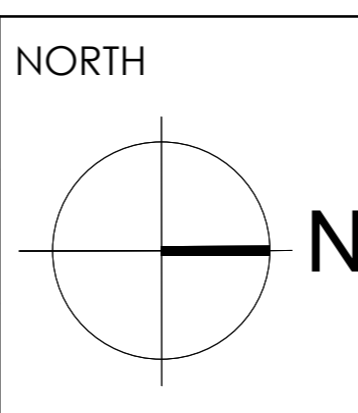

Architect Name  
**RAGHAVA ARCHITECTS**  
 Head office Indrapuram :  
 Plot No. Cs-09, 2nd floor, Commercial Market, Gyan Khand-II, Near St. Thomas School, Indrapuram Ghaziabad-201014 (U.P.)  
 Branch office  
 Office No - 717, TCG - 8/8 and 9/9, Vibhuti Khand, Gomti Nagar Lucknow-226010, Uttar Pradesh (India)  
 Indrapuram, Wave City, Lucknow Meerut  
 +91 9810379715, 9891146128  
 www.raghavaarchitects.com | raghavaarchitects@gmail.com

OWNER/Developers:-  
**M/S. SHALIMAR CORP LIMITED**  
 OWNER/Developers Adress:-  
**11th Floor, Shalimar Titanium, Shalimar Corporate park , Vibhuti Khand, Gomti Nagar Lucknow**

OWNER/Auth. Signature:-

Architect Signature:  
  
**Dr. RAJNEESH KUMAR**  
 B.Arch, MCA, IIA  
 CA201786849  
 RAGHAVA ARCHITECTS  
 Office: 201, CS-09, GK-2, Indrapuram Ghaziabad (U.P.)  
 raghavaarchitects@gmail.com  
 9810379715, 9891146128