


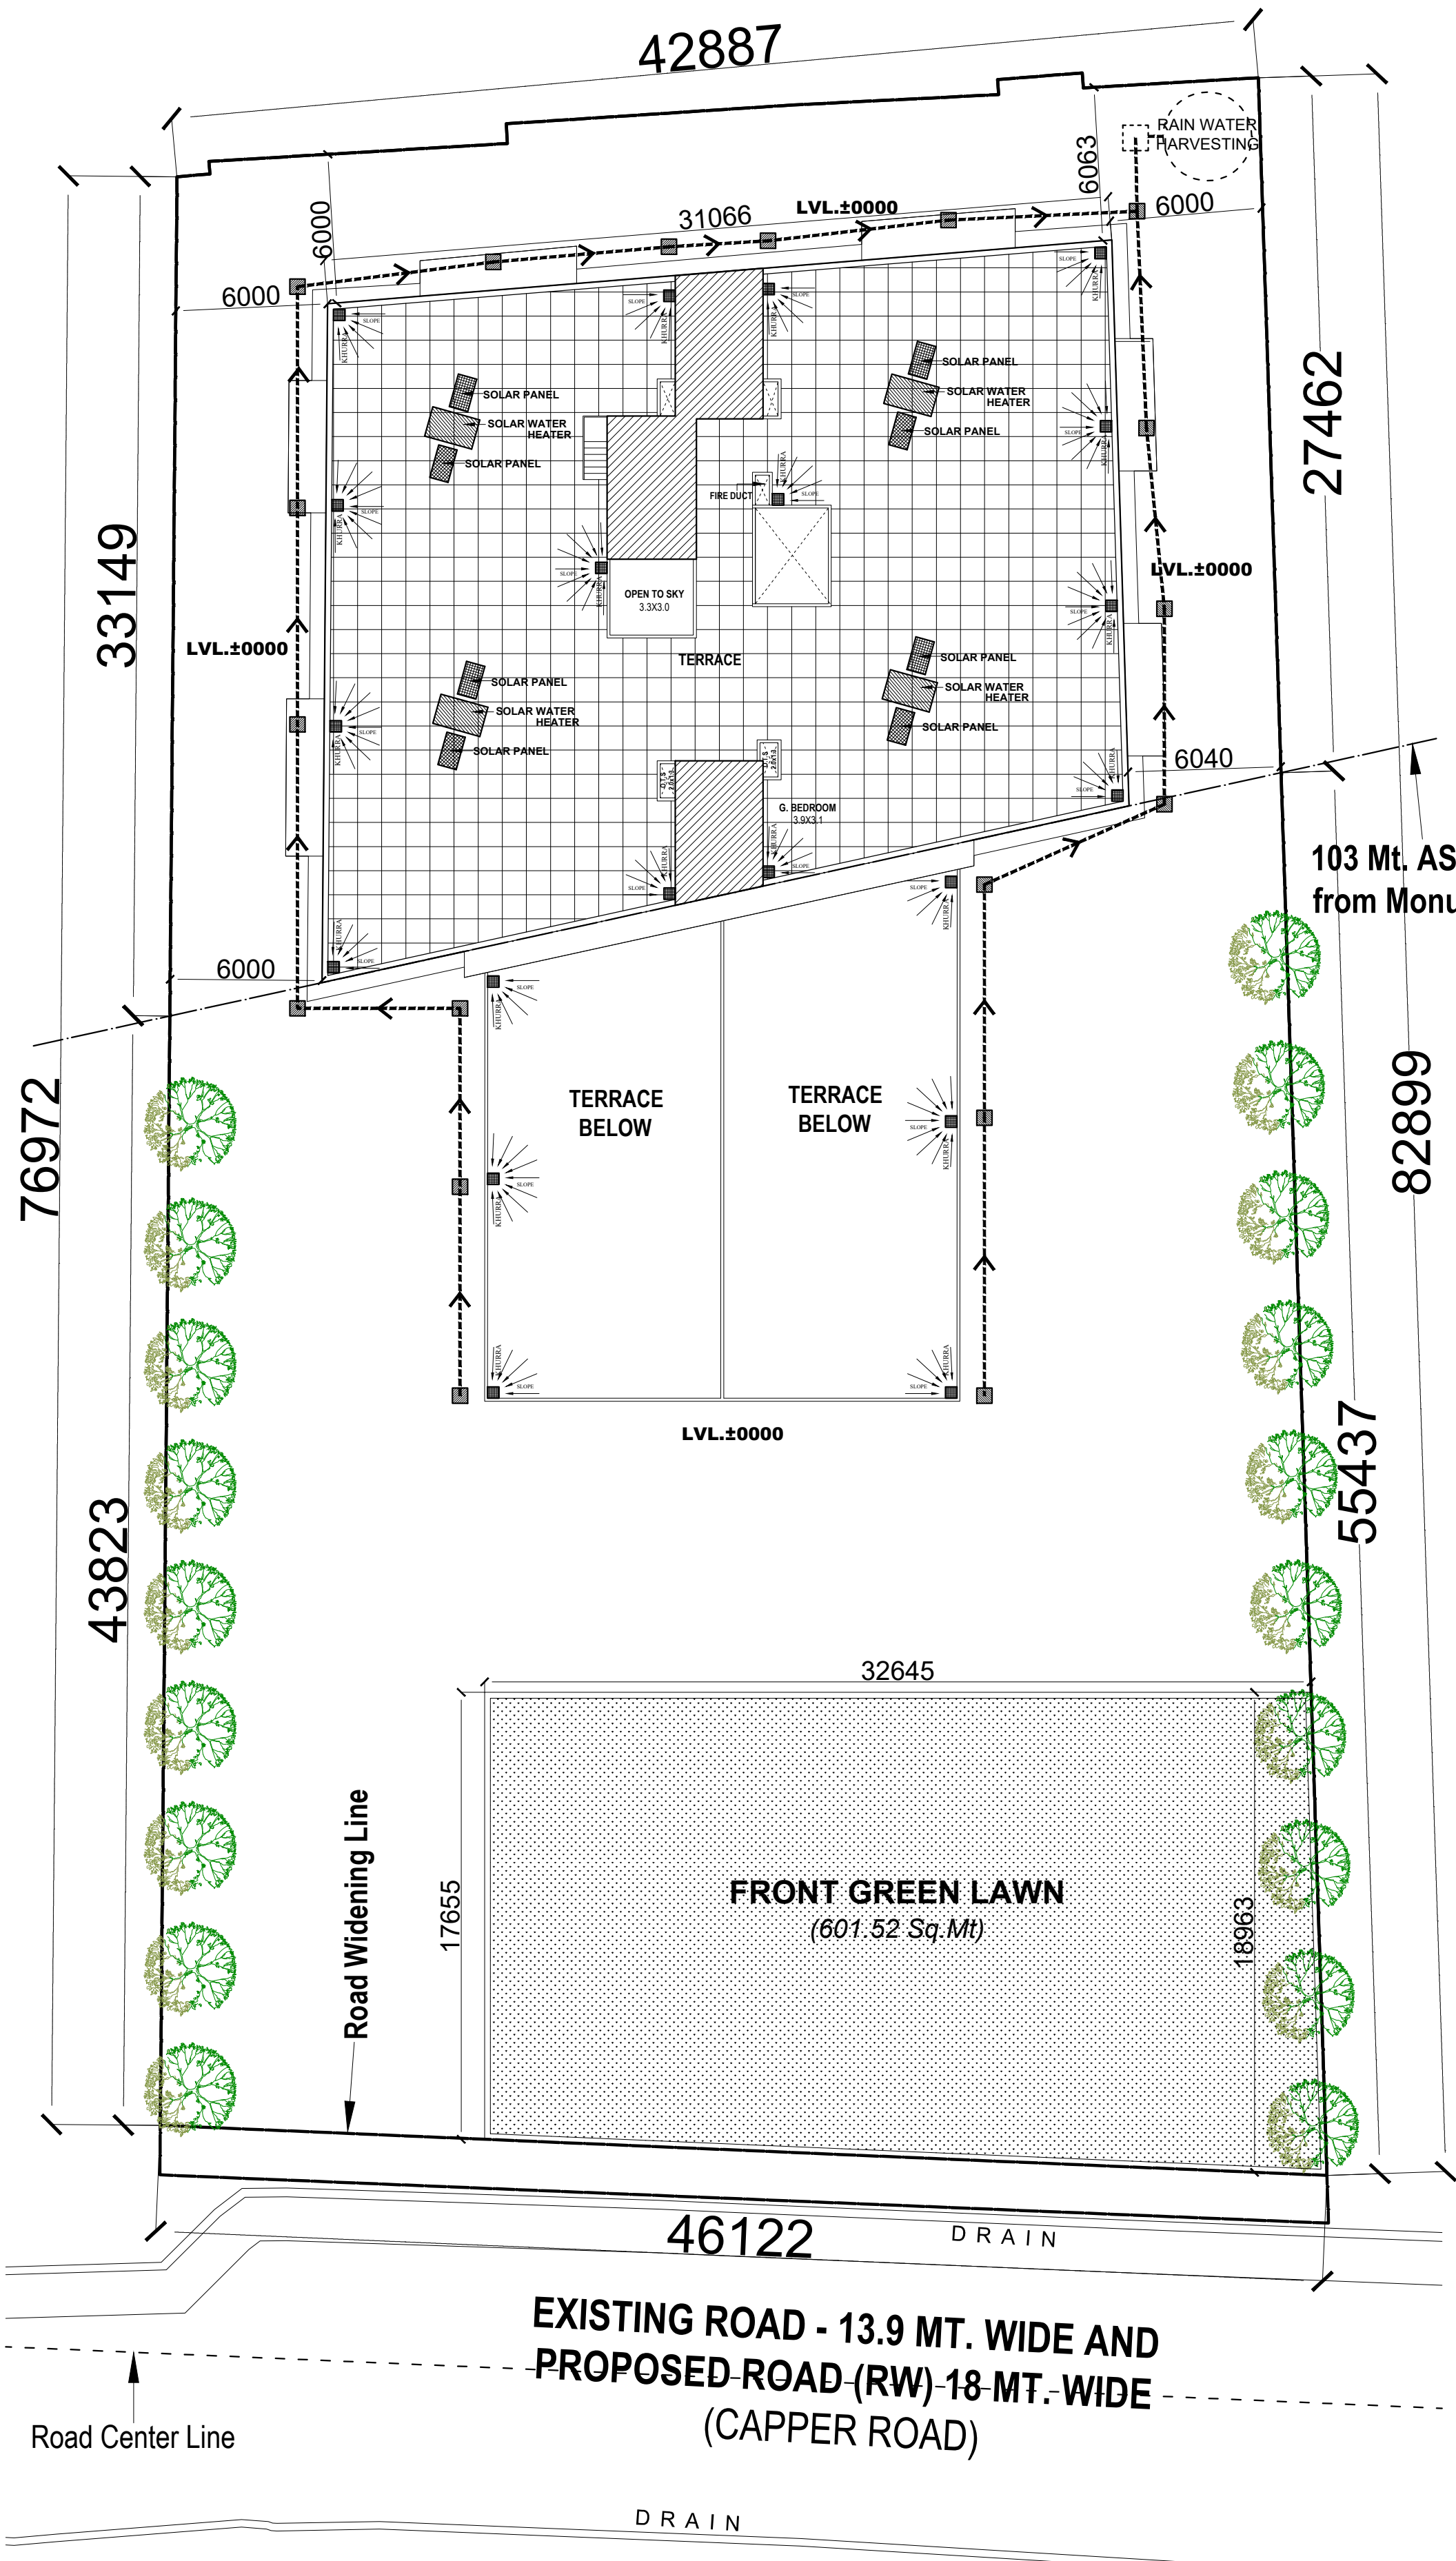

LANDSCAPE , RAIN WATER HARVESTING

PROPOSED -

PROPOSED COMMERCIAL COMPLEX & GROUP HOUSING

FOR DR. RAJESH KUMAR SETH,
DR. VIJAY KUMAR SETH,
DR. AJEET KUMAR SETH,
MR. VIKRAM SETH,
DR. (MRS.) SUNITA SETH,
MR. RAVI SETH,
DR. (MRS.) VEENA BAJPAI,
MR. ANKUR BAJPAI,
MR. AMIT SETH;
ON PLOT NO. 4 AT
CAPPER ROAD, LALBAGH,
LUCKNOW.

OWNER'S SIGN

SHAFT WITH BOREWELL

COLLECTING CHAMBER

SECTIONAL PLAN

SECTIONAL AT A-A'

RAIN WATER HARVESTING DETAIL

(NOT TO SCALE)

THIS IS TO CERTIFY THAT THIS PROPOSED DRAWING IS
PREPARED AS PER MASTER PLAN 2031 AND
BUILDING BYE LAWS-2016

*All Dimensions are in Millimeters or as specified

DWG. TITLE -

DEVELOPMENT PLAN

SCALE -	SHEET NO. -	JOB NO. -
DATED -	DEALT BY -	CHECKED. BY -
ARCHITECT		

SUBMISSION DRAWING

point architects pvt. ltd.
ARCHITECTS & INT. DESIGNERS
FLAT No. 1, G. FLOOR, 4/45, ROYAL COURT
WAZIR HASAN ROAD, LUCKNOW
Ph.: 0522-4073807, Email: point_arch_@rediffmail.com