
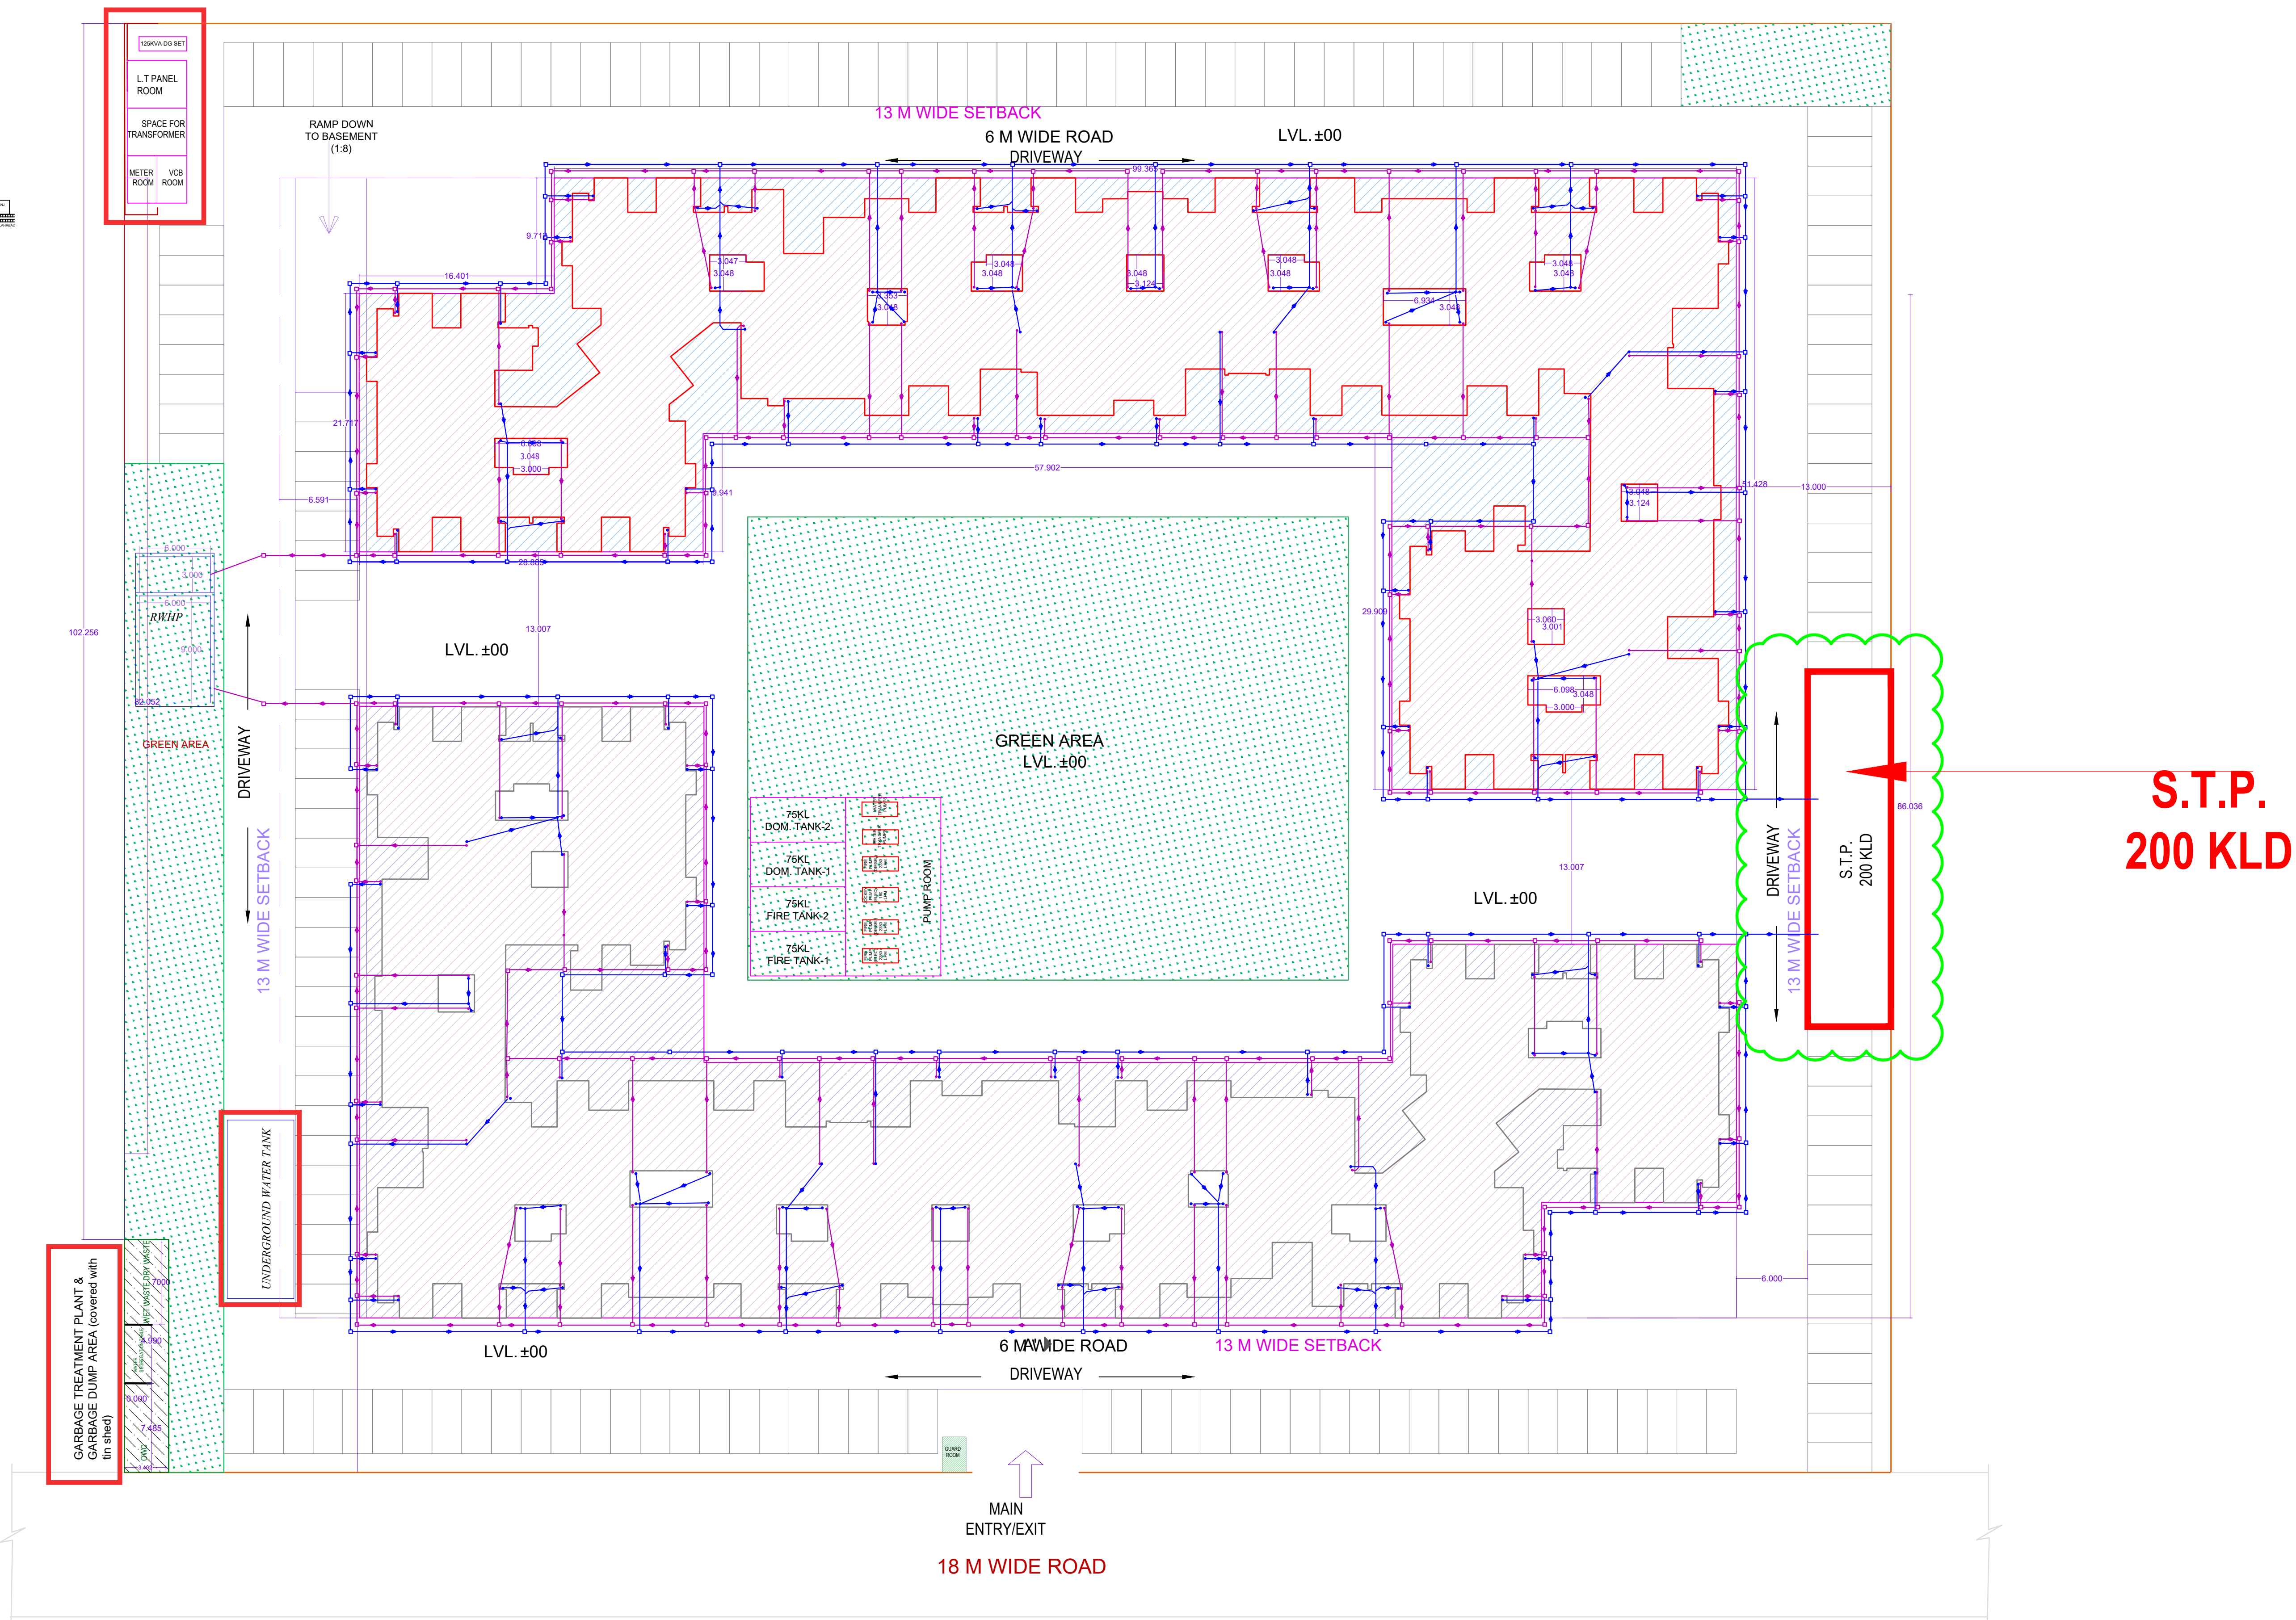


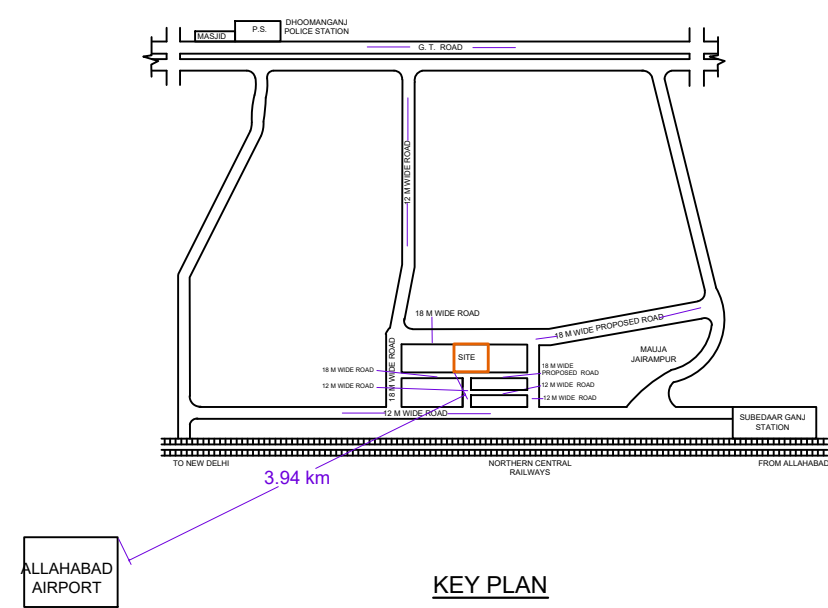

Project :
Proposed Residential plan at Shervani Legacy

Title : SERVICES plan

Adress : Prayagraj

TARANA NASEER
(B.Arch, M.Plan)
MANISH GUJRAL
(B.Arch, F.I.V)

DEALT BY
AILA AZEEM

NORTH



DATE

30-04-2022