


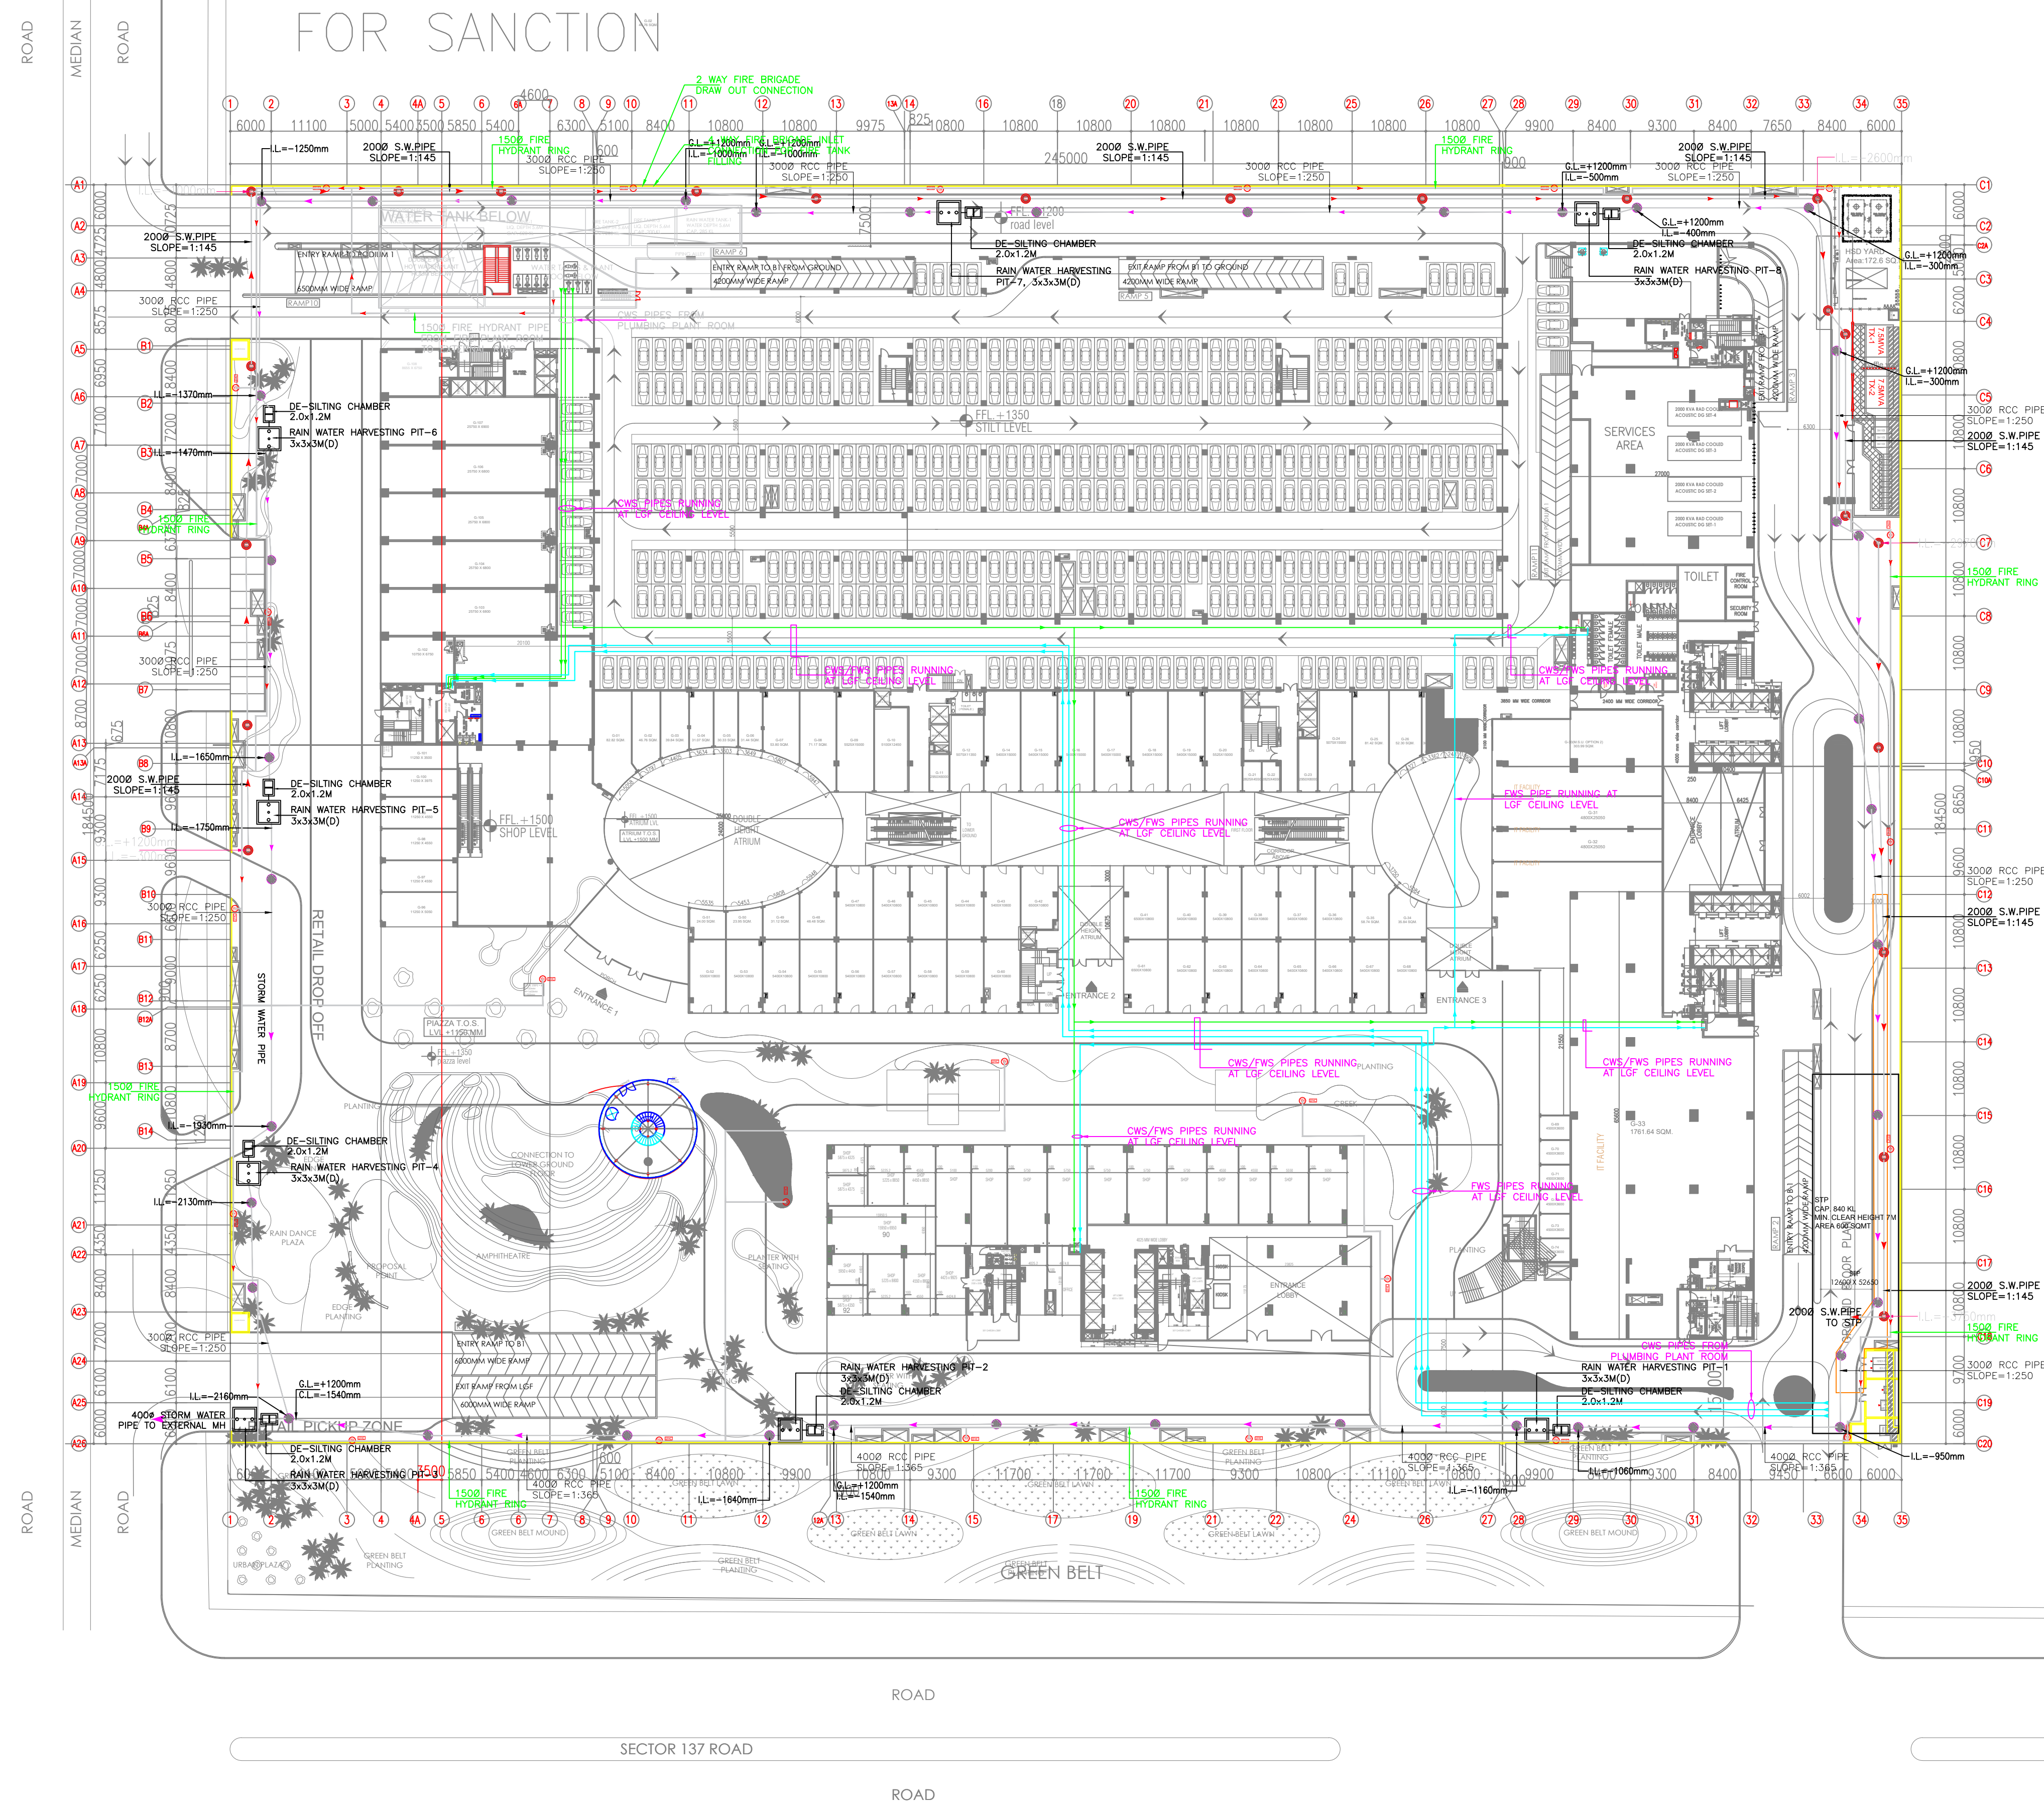

IT INFRASTRUCTURE PARK PVT.LTD.

OWNER

PRINCIPAL ARCHITECT

VASTUNIDHI

Vastunidhi

100, BLOCK - 1B, SECTOR - 140A, NOIDA

PROJEN CONSULTANTS

Projen Consultants Private Limited

Building Services - MEP Consulting

82, Sukhdev Vihar,

New Delhi 110 025, India.

Tel: 26324400, www.projen.net

ARCHITECT'S SIGNATURE

OWNER'S SIGNATURE

ELECTRICAL LAY OUT

North

SUBMISSION DRAWING

DRAWN BY

YOGENDRA

CHECKED BY

P.G.

DATE

01-11-2022

SCALE

1:400

SHEET SIZE

A0

SHEETS

REV. NO.

NUMBER

PC-CRC-140A-PL-100