



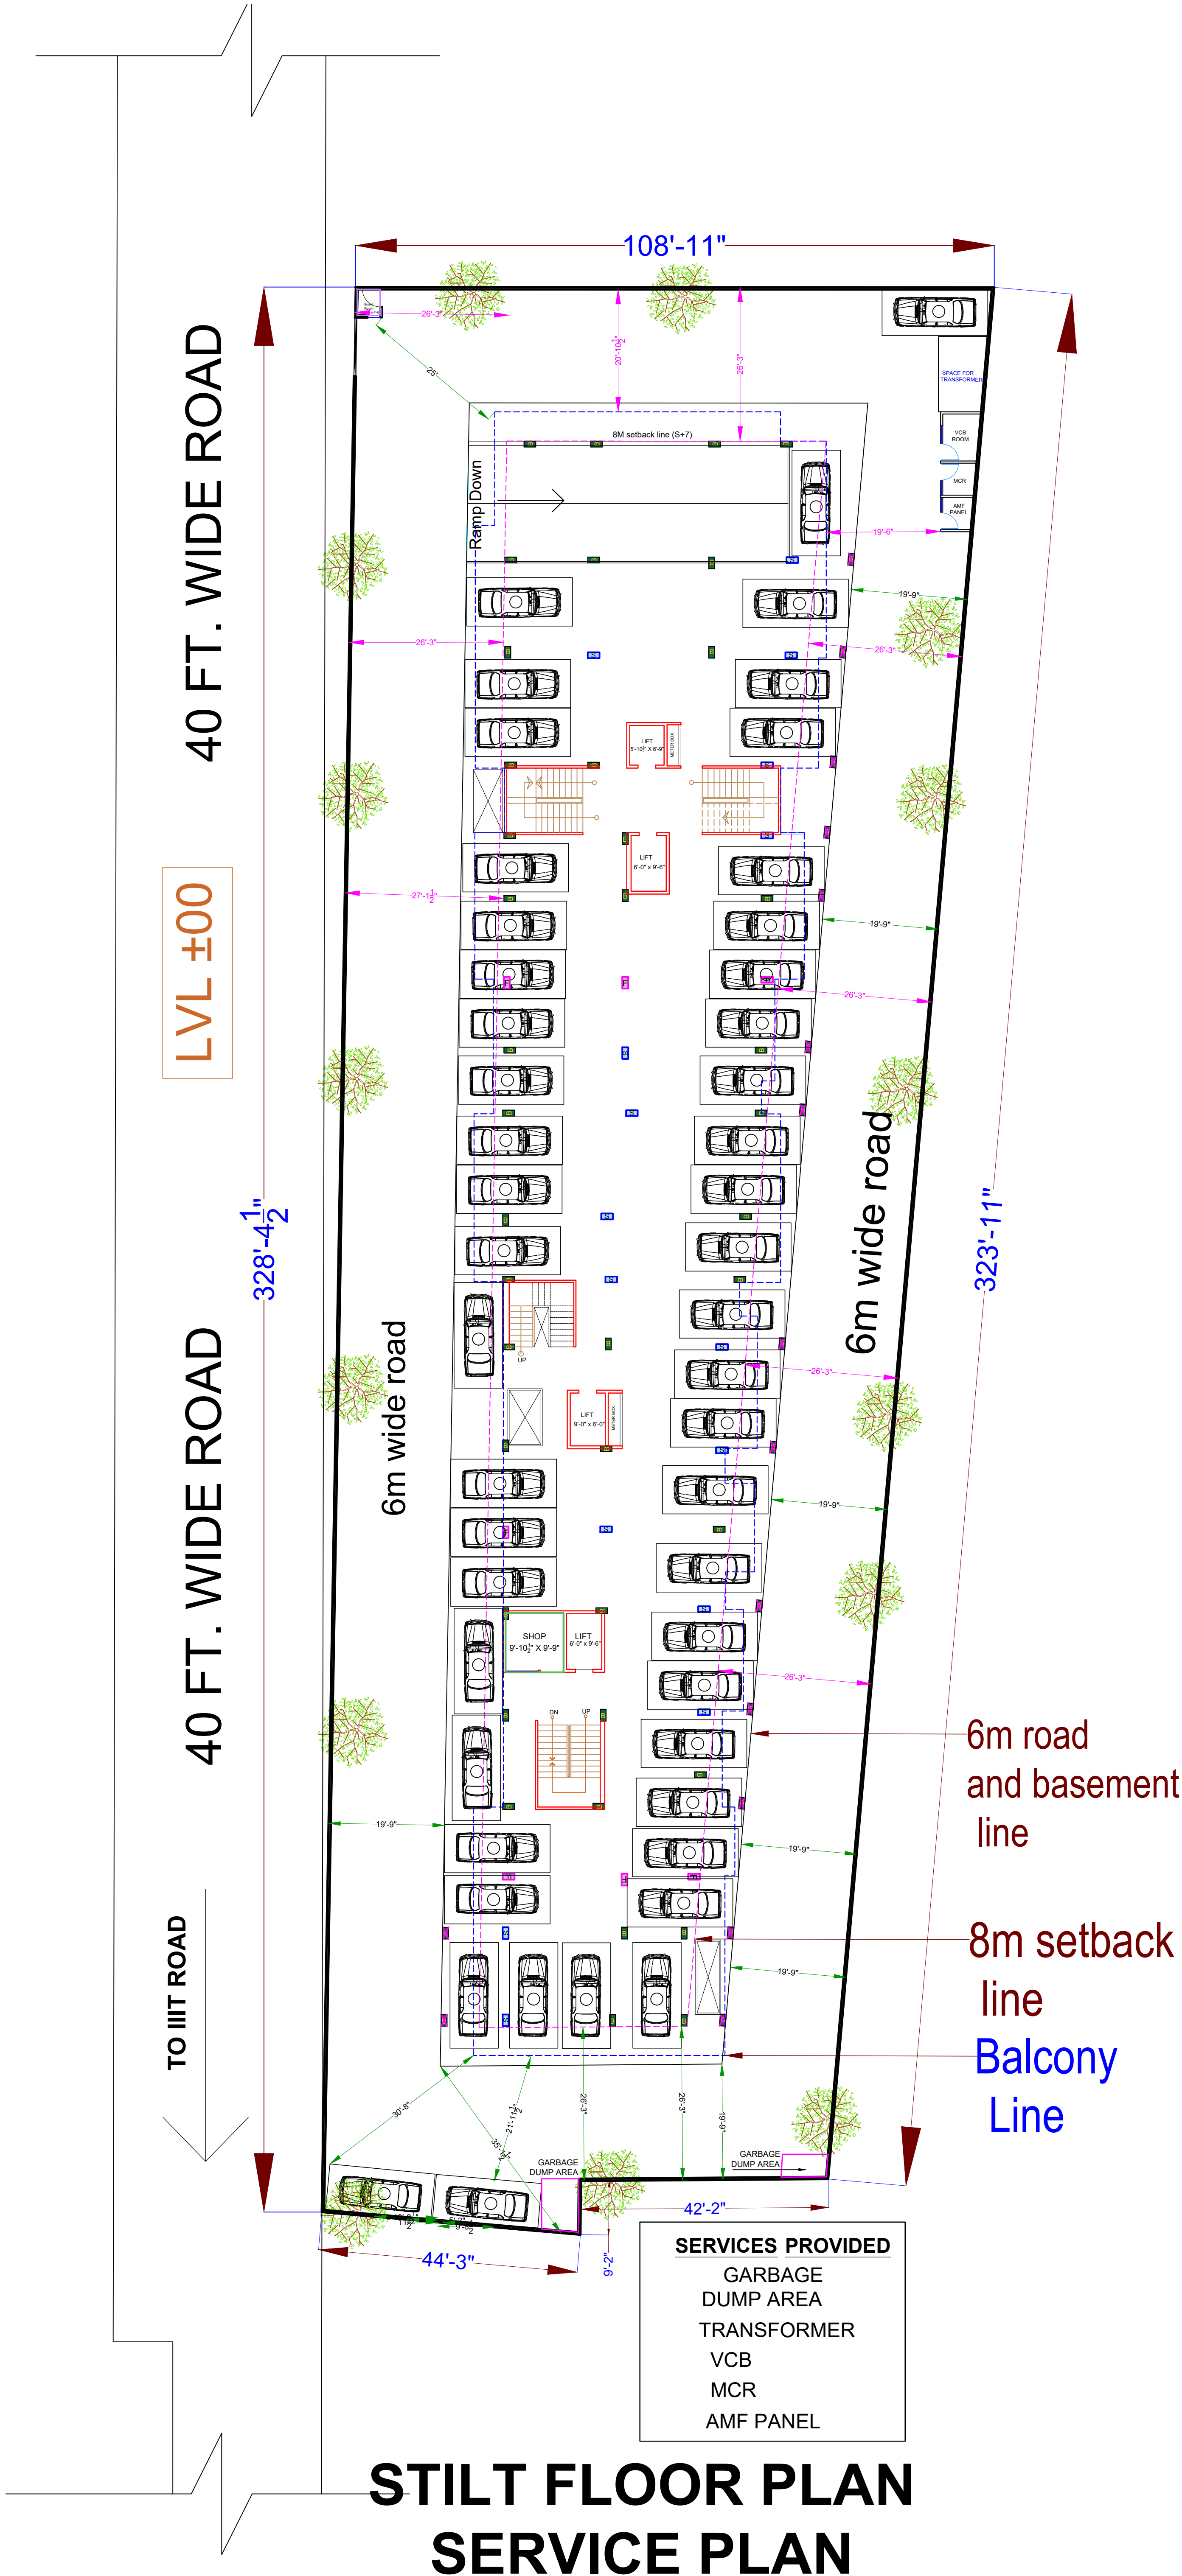

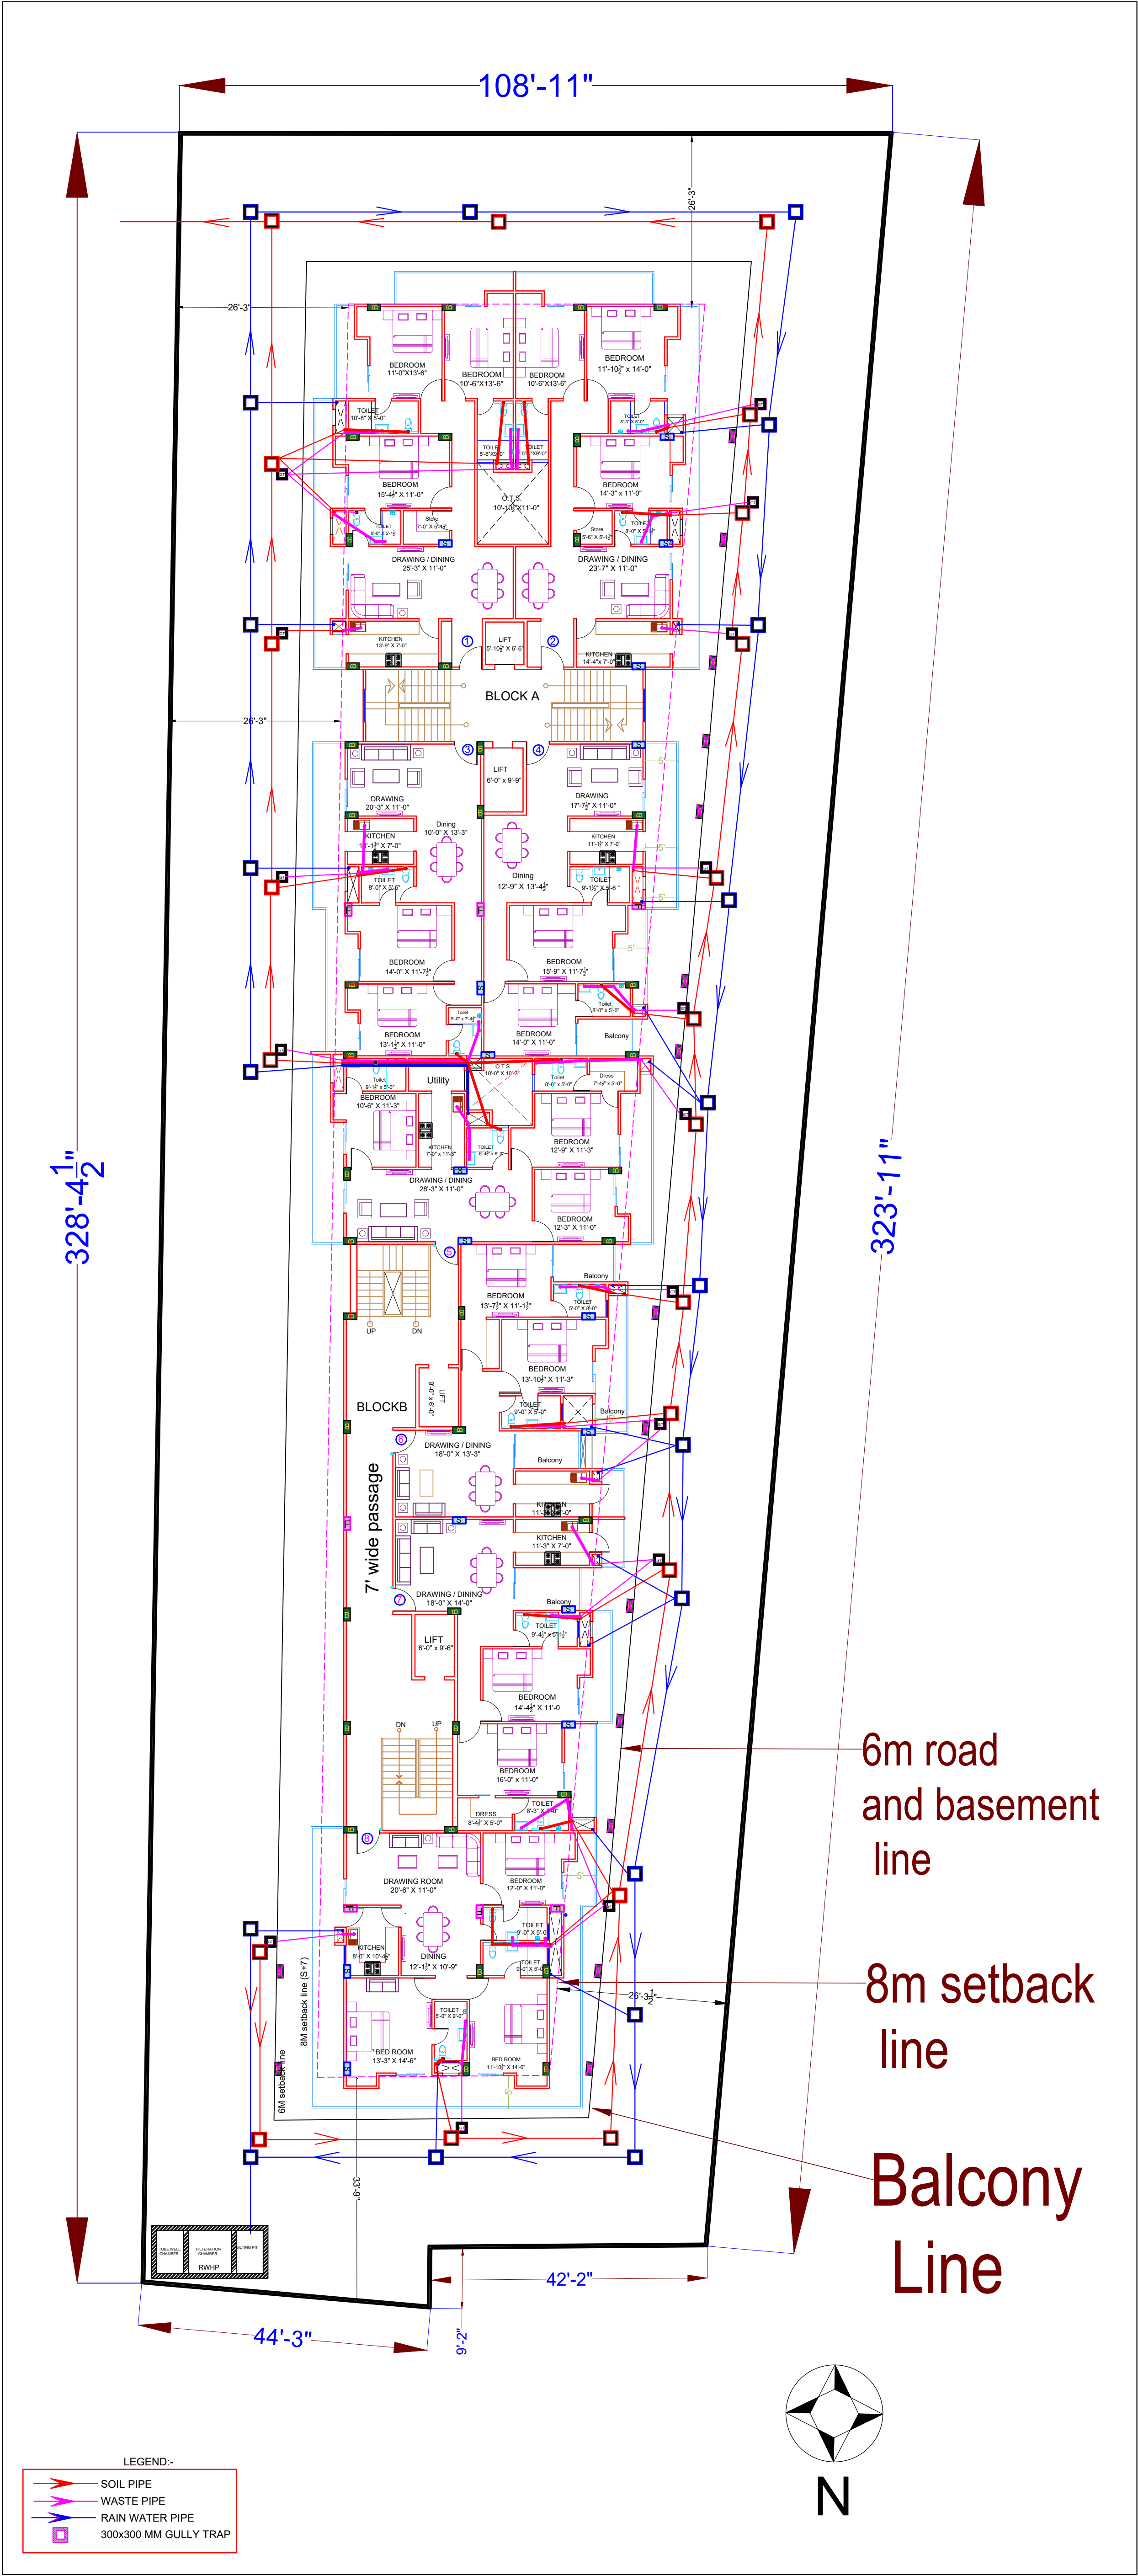

TYPICAL FLOOR PLAN
1ST to 7th Floor Plan