


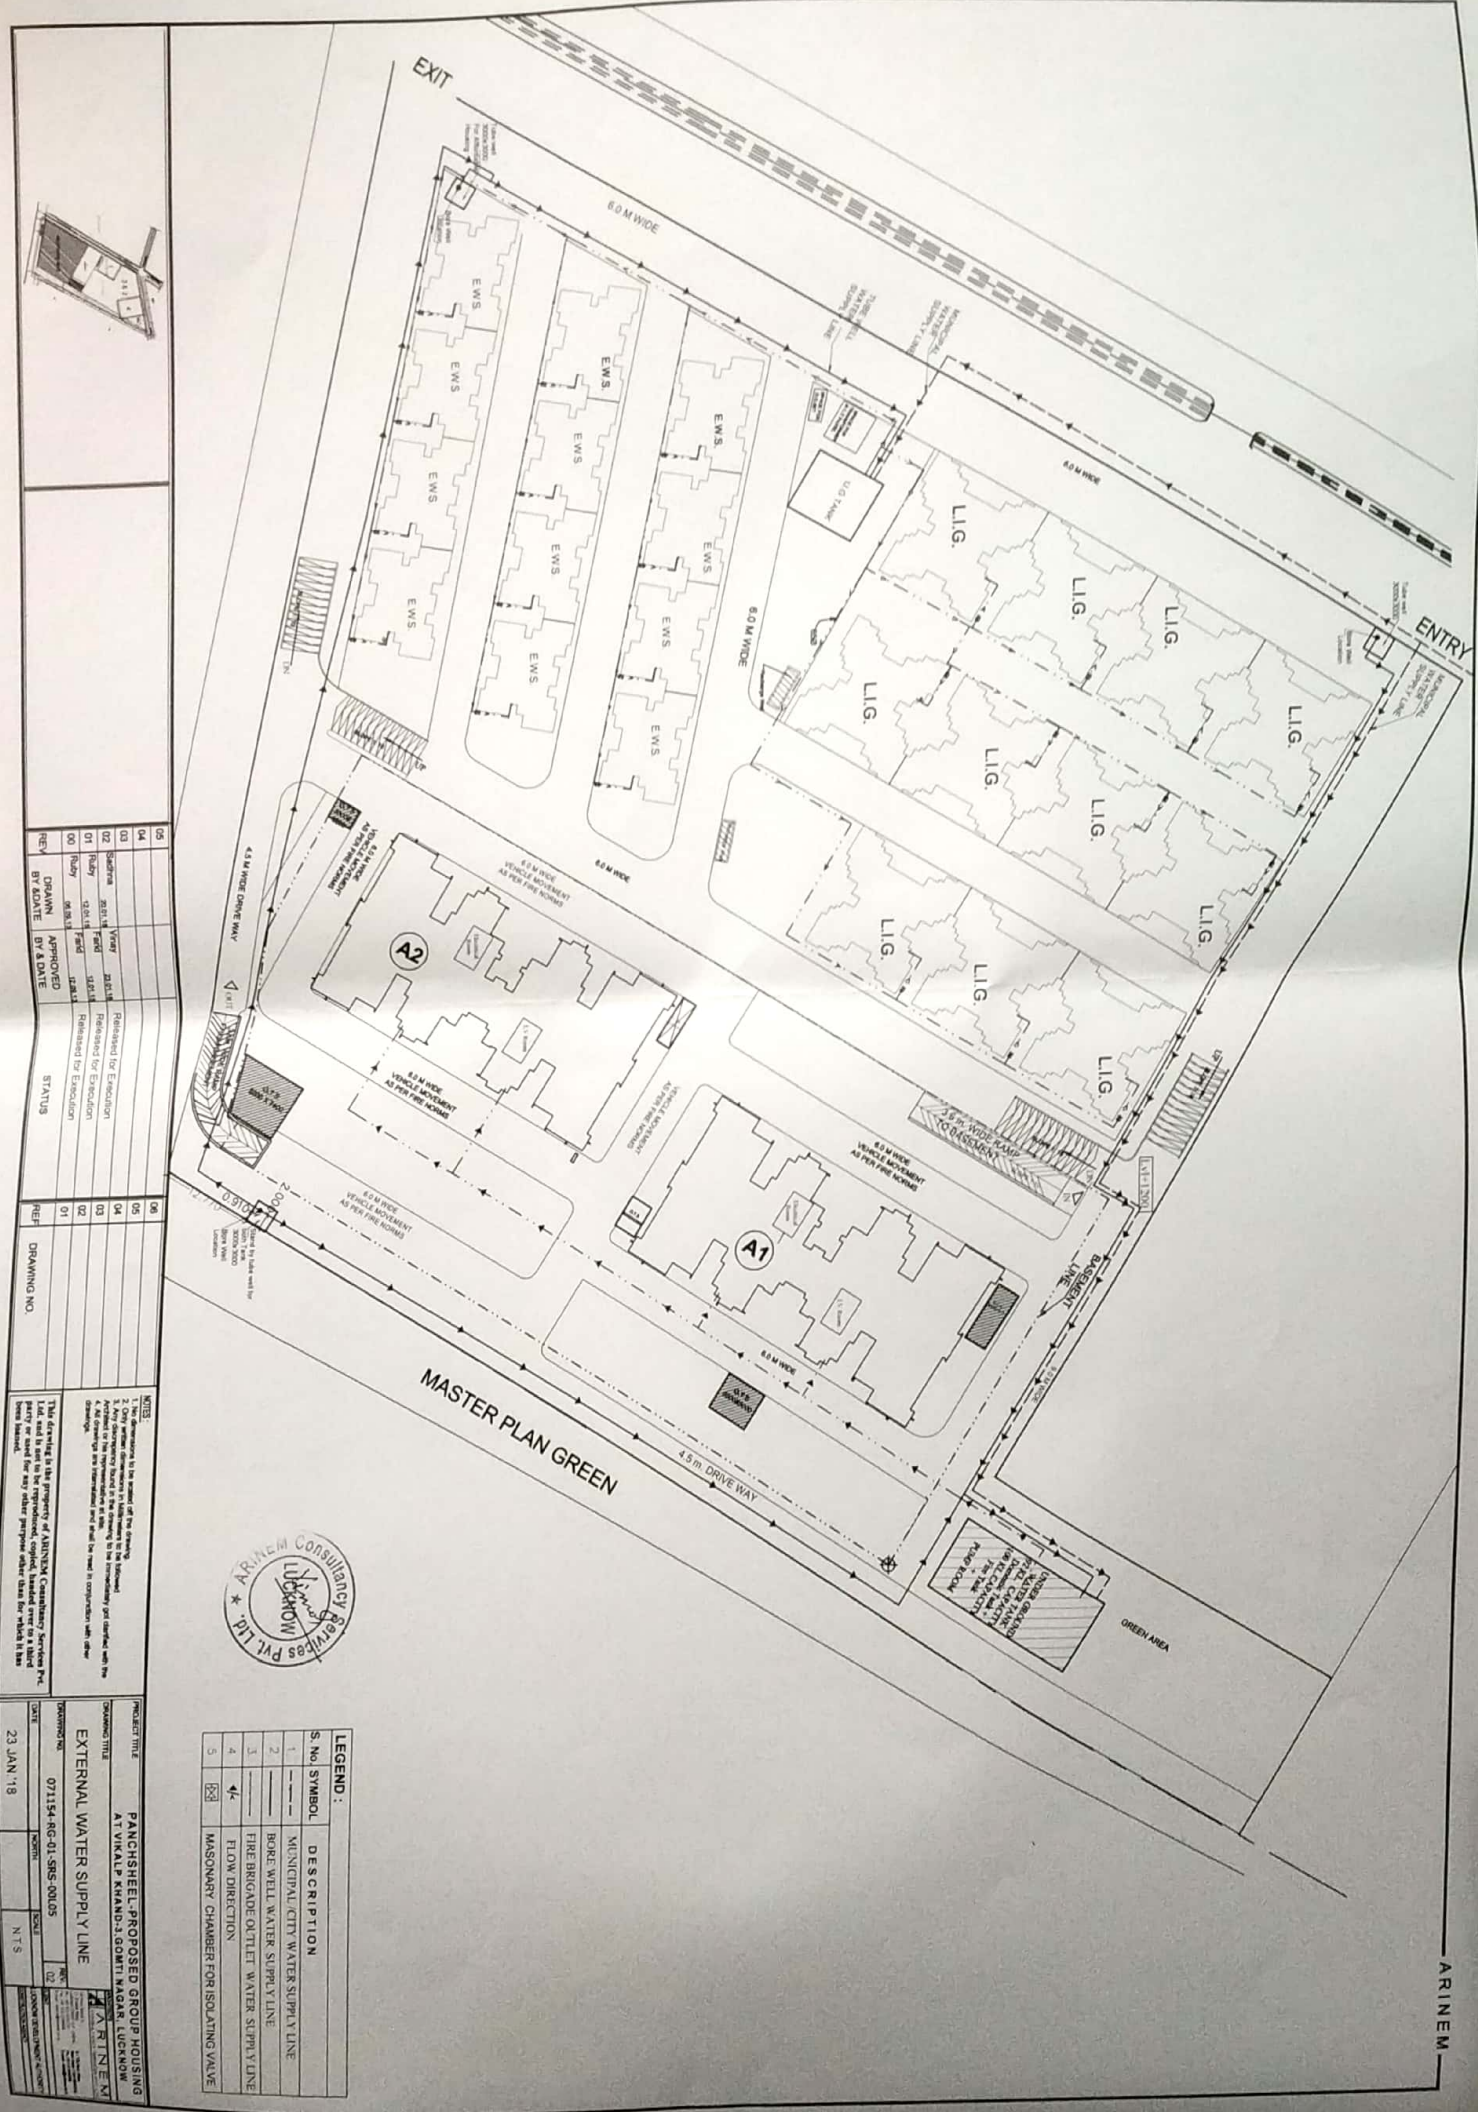

LEGEND :

S. No	SYMBOL	DESCRIPTION
1	---	MUNICIPAL/CITY WATER SUPPLY LINE
2	---	BORE WELL WATER SUPPLY LINE
3	---	FIRE BRIGADE OUTLET WATER SUPPLY LINE
4	---	FLOW DIRECTION
5	---	MASONRY CHAMBER FOR ISOLATING VALVE


NOTES:

