

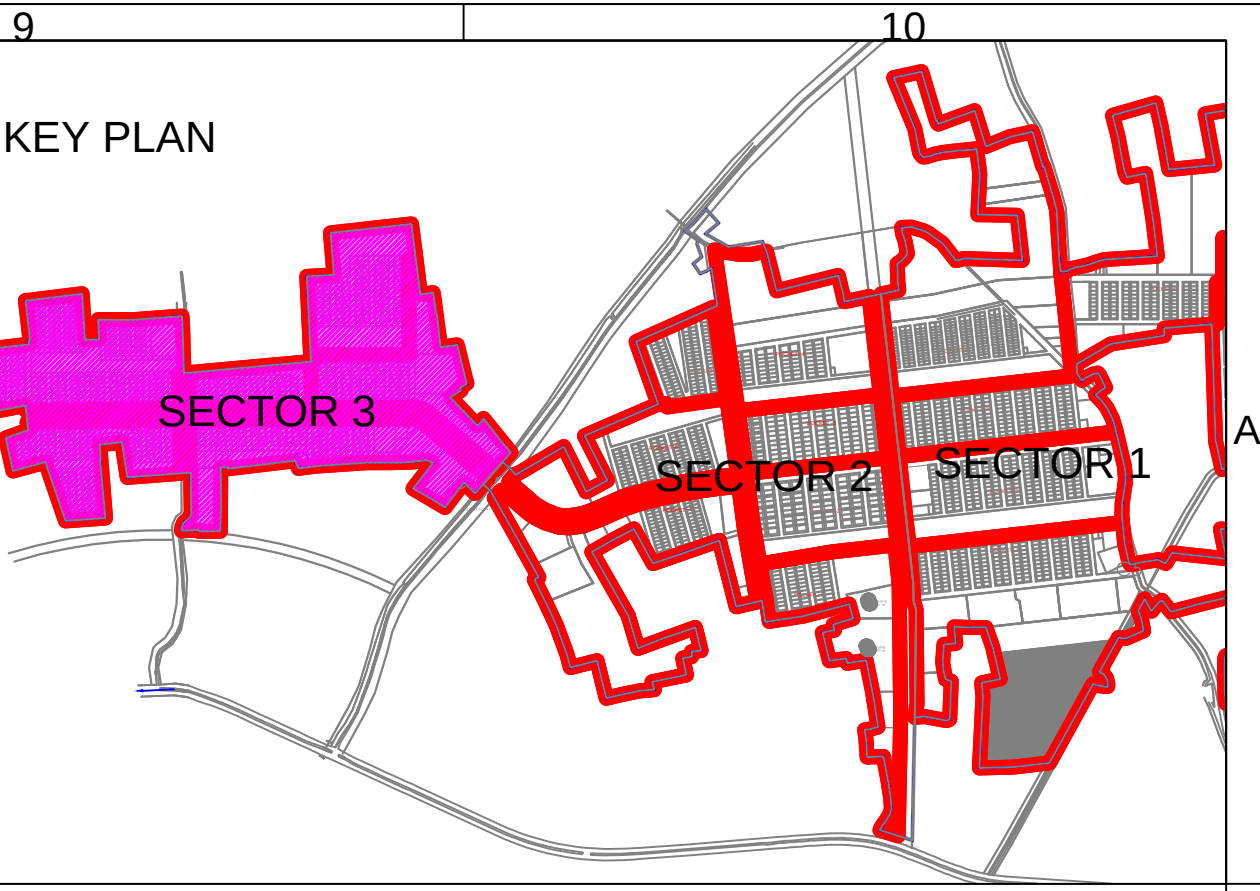
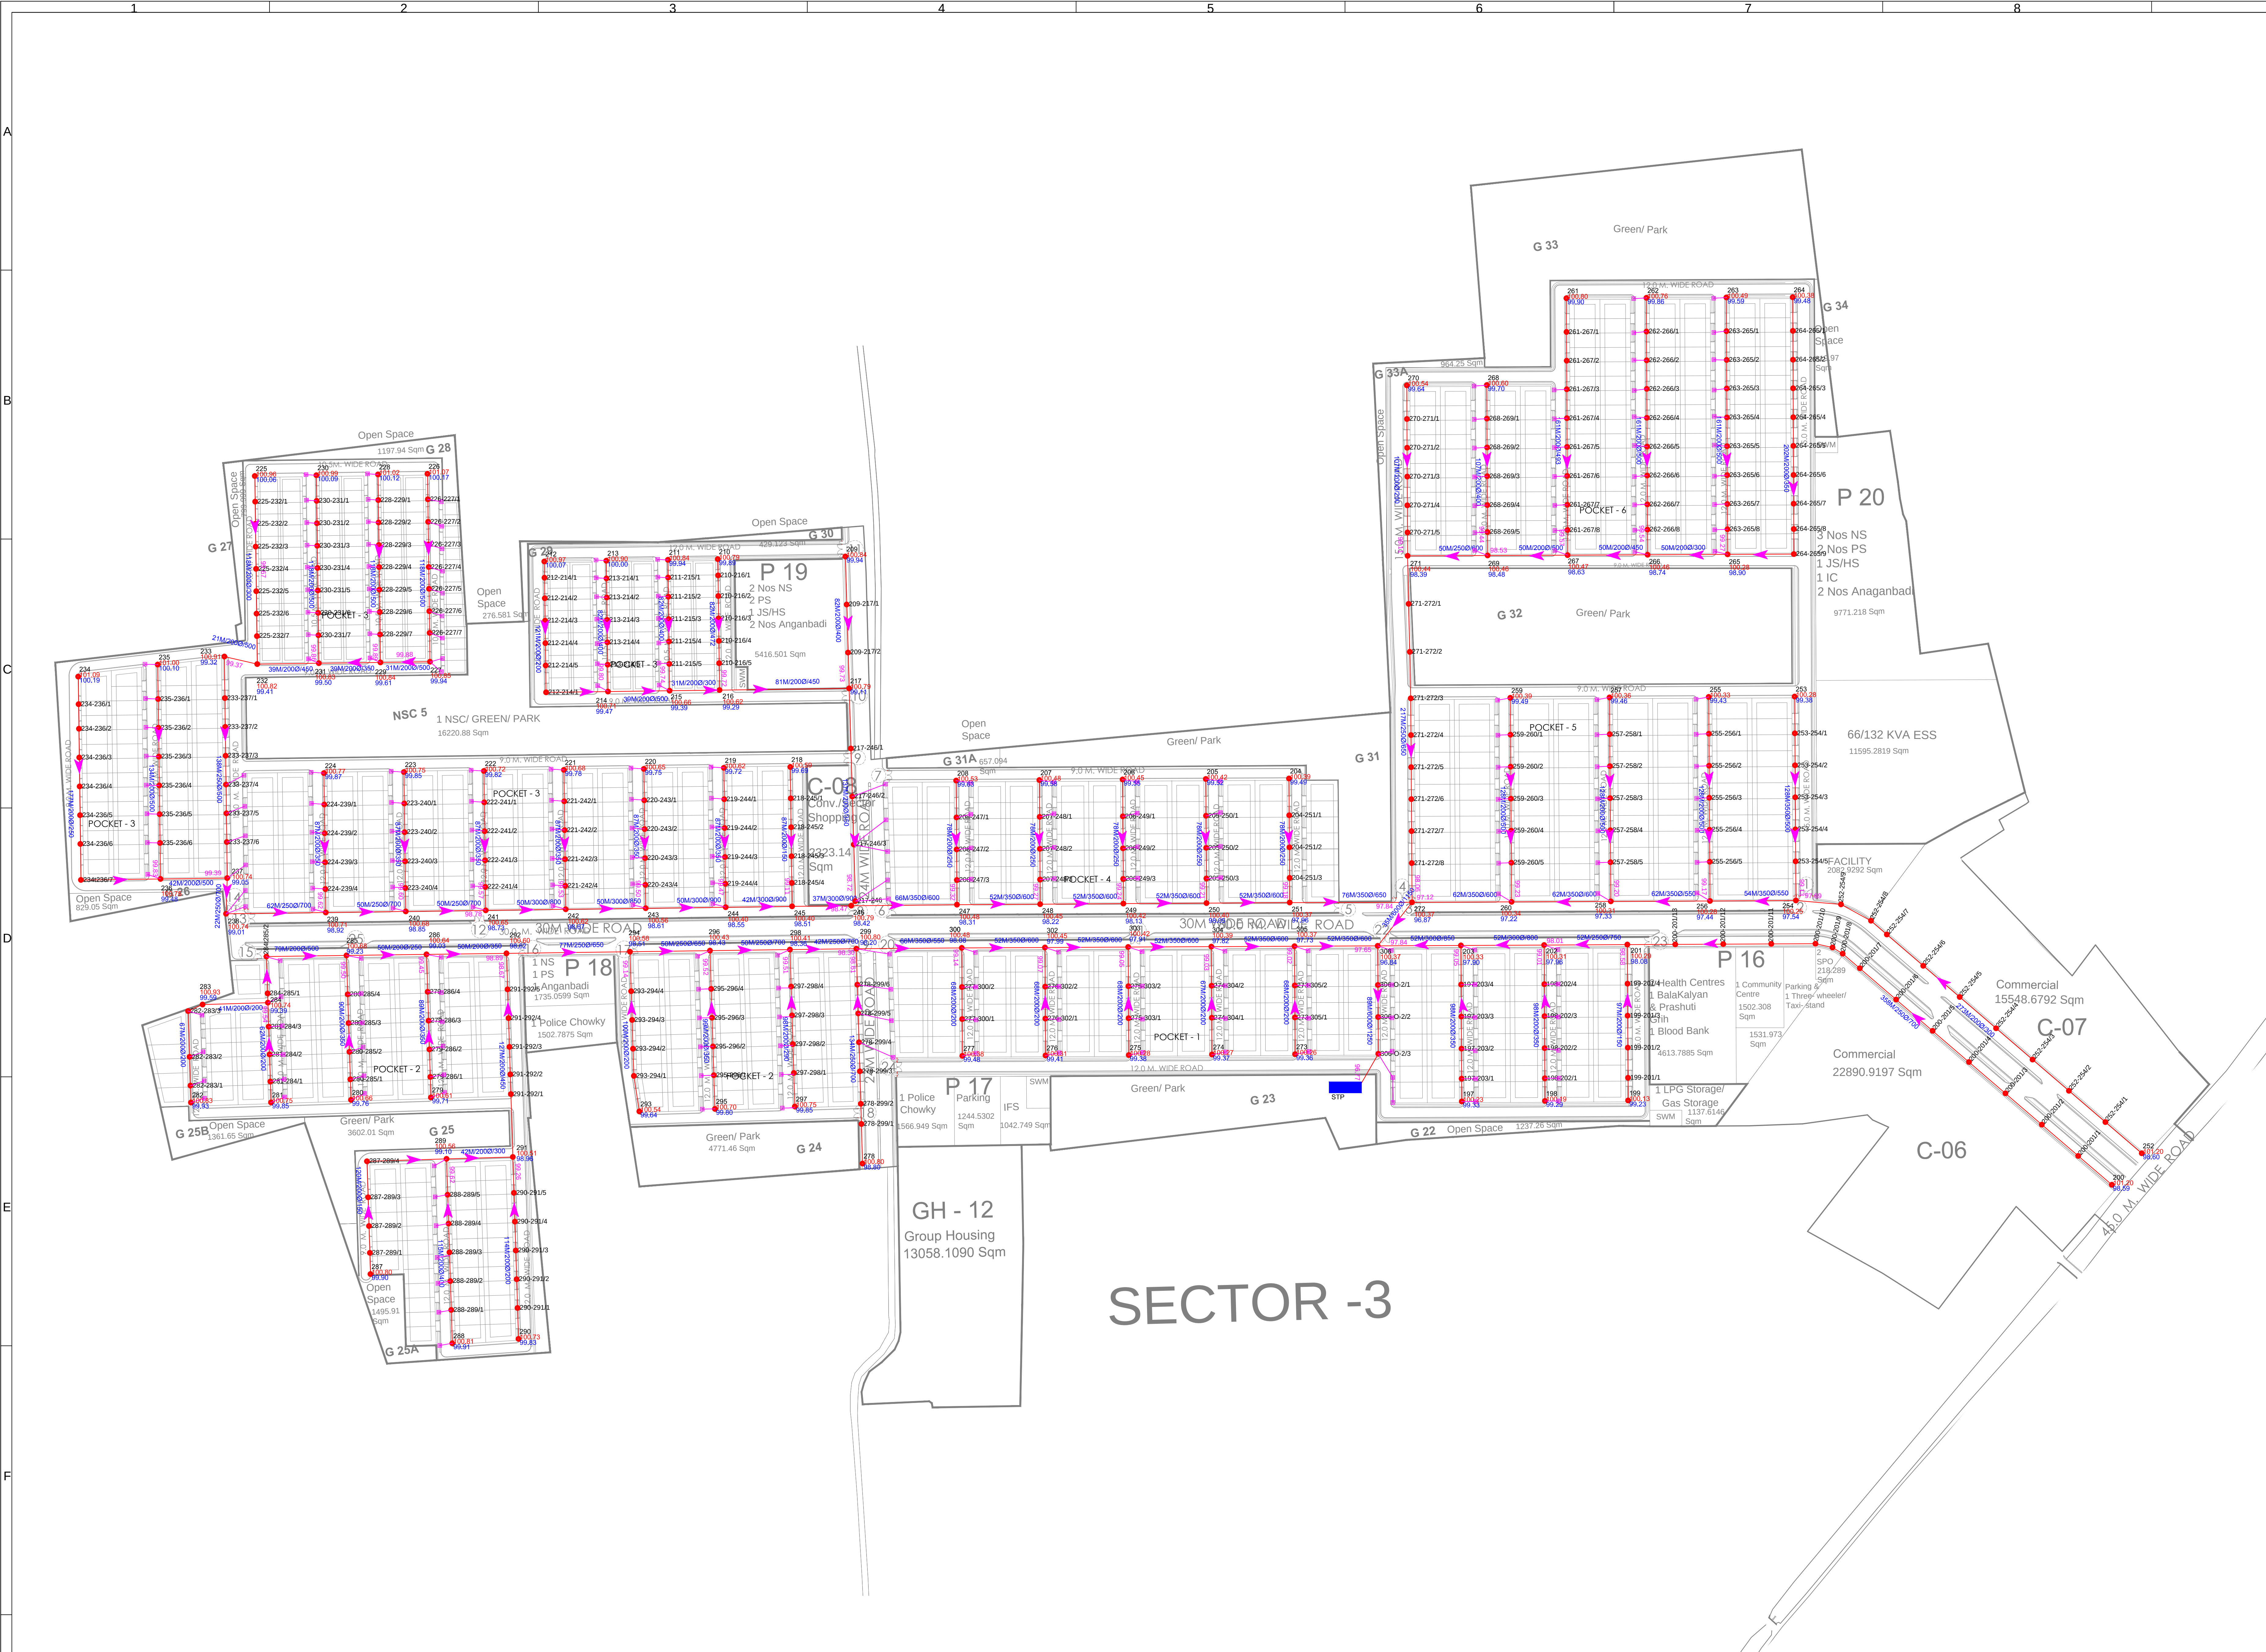


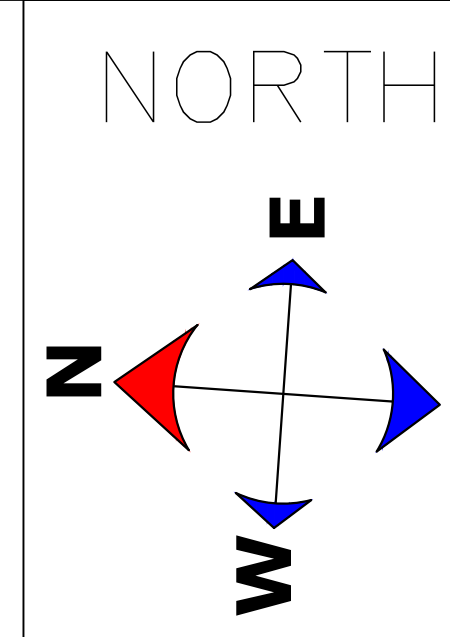

LEGEND

NODE NUMBER	38
PROPOSED ROAD LEVEL	99.73
INVERT LEVEL	98.03
LENGTH/DIAMETER/SLOPE	52M/900Ø/1733
CONNECTING LEVEL	98.88
PIPELINE	
INTERMEDIATE MANHOLE NUMBER	88-87/5
MANHOLE	
CHAMBER	
SEWERAGE TREATMENT PLANT	

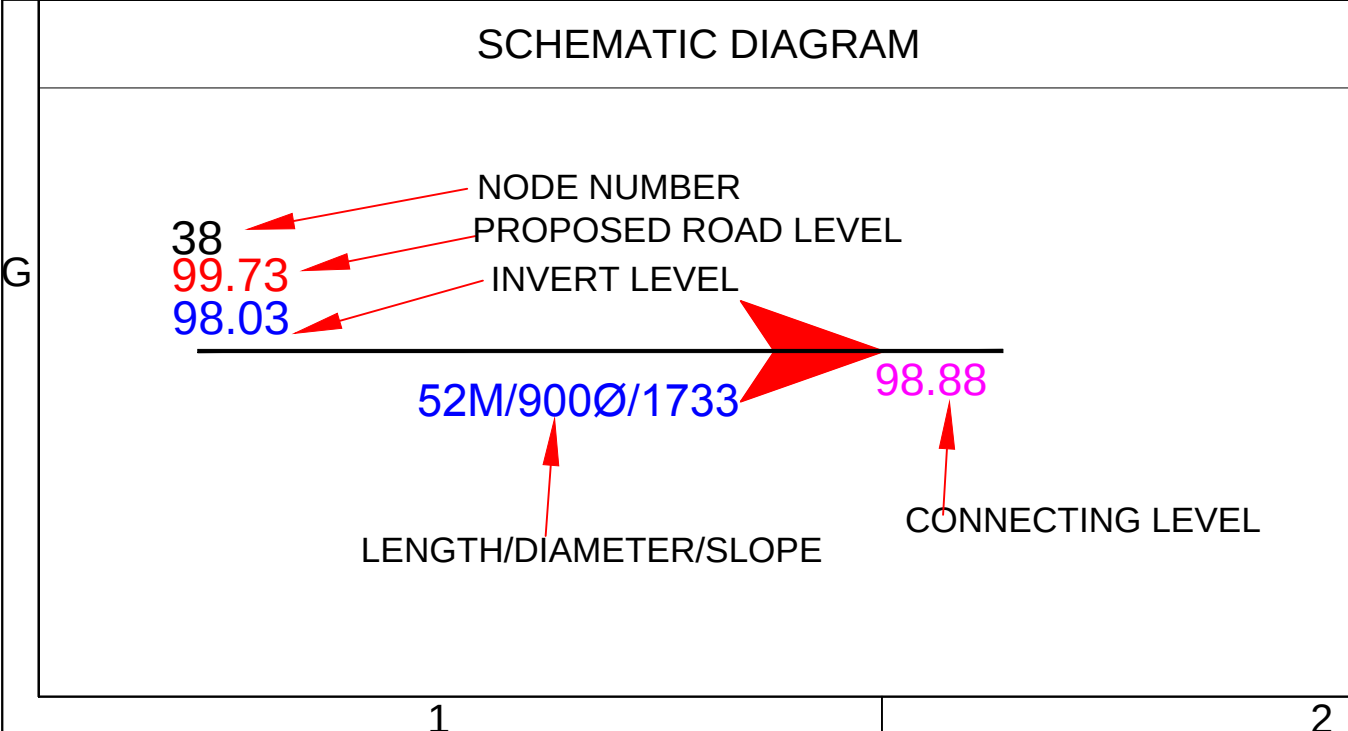

CLIENT		Suncity Business Tower, 2nd Floor, Sector - 54, Golf Course Road Gurgaon-122002, Haryana, India Tel. 0124 4691000													
		1		18.4.2017		REVISION IN ROAD TOP LEVEL		DA		JK		JK			
		NO		DATE		REVISIONS(DRAWING NO)		BY		CHKD		APPR			
												PROJ ENGG			
SUNCITY HI-TECH PROJECTS PVT. LTD MATHURA (DA-1)		TOWN		VRINDAVAN											
		TITLE		SEWERAGE NETWORK (SECTOR -3)											
CONSULTANT				DRAWING NO. DCC/PS/CMV/2016/D-07-7.3								REV 1			
		APPROVED		JK		CHECKED		JK		DESIGNED		DA		DRAWN ASR	
		SCALE		1:1400		DATE		12/8/2016				STATUS GFC/TENDER			
 DESIGN COLLABORATIVE CONSULTING		ENGINEERS, PLANNERS, PROJECT MANAGERS (An Integrated Real Estate and Infrastructure Consultant) 120, Apparent Prestige Mall Near APO Post No. - 2, Road 44, Pitampura, New Delhi - 110034 EMAIL: designcollaborativeconsulting@gmail.com													
R		9										10			