




-

TO FIF

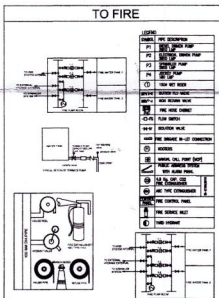

AREA DETAIL OF TOWER D				
AREA DETAIL OF TYPICAL FLOOR (G+4) F.A.R AREA				
AREA DETAIL OF UNITS (F.A.R. AREA)				
UNIT-1				
DESCRIPTION	LENGTH	BREADTH	NO.	AREA
A1	3.2	1.15	1	3.68
A2	3.46	6.32	1	21.87
TOTAL AREA OF UNIT-1			=	25.55
TOTAL NO. OF UNITS			=	28
A	TOTAL AREA OF ALL UNITS		=	715.32
CIRCULATION AREA				
C1	4.9	1.5	1	7.4
C2	2.7	7.3	1	19.7
C3	27.9	1.5	1	41.9
C4	2.7	7.3	1	19.7
C5	11.8	1.5	1	17.70
C	TOTAL AREA OF CIRCULATION			106.3
TOTAL F.A.R (A+C)				821.6
TOTAL AREA OF TOWER				
TOTAL AREA OF TOWER			(A+C)X5	4108.21

NOTES: -

1. ALL DIMENSIONS ARE TO BE READ AND NOT MEASURED.
2. ANY DISCREPANCIES MUST BE BROUGHT TO THE NOTICE OF THE ARCHITECT BEFORE EXECUTION AT SITE.
3. THIS DRAWING IS THE PROPERTY OF 42MM AND IS NOT TO BE COPIED, REPRODUCED, HANDED OVER TO A THIRD PARTY OR USED FOR ANY PURPOSE OTHER THAN FOR WHICH IT HAS BEEN ISSUED.

KEY PLAN

[illegible]

OWNER	M/S. ANS Developers Pvt. Ltd. (Lead Member of Consortium of ANS Constructions Ltd.) Regd. Office: 308, Tulsiani Chambers, Nariman Point, Mumbai- 400021.

JT+Partners
P.O. Box 413006, Dubai, UAE
Tel: +971 (0) 4 452 1135
www.jt-partners.com

M/s Engineering Services Consultant
Plot No. 8, Vardaan South Plaza,
3rd Floor, C-3-C, Pocket 3F Market,
Sector Vihar, New Delhi-110 076.
Tel/Fax : 2994 3294, 40527094

M/s. Techno Engineering Consultants
 Plot No. A, 38 G, Subbartha Extension
 New Delhi - 110016
 Phone No. - 91-11-26340968

C. S. Bhandari
D-05, Bhimnagar,
New Delhi - 110017
Tel.: 011-26091723, Fax: 011-26091143
E-mail: csbhandari015@gmail.com

BILT COLLINS

PROJECT
BAGHAMAU INTEGRATED
TOWNSHIP DEVELOPMENT,
LUCKNOW
INDIA

SUMMARY ONE ORLD

10mm

ARCHITECTURE
42mm ARCHITECTURE
D-102, Dr. Ambedkar Colony, Anandpur Modh,
New Delhi - 110030

Submission Consultant	OWNER
--------------------------	-------

PULKIT YADAV
B. AND (AIRWAVE)
N. K. YADAV

(Sanjeev Singh)

Reg. No. CA/237/1992/577 E-V-1/10 Vishal Khand 10, Ganga Nagar, Ltd.	Vice President M/s. ANS Developers (P) Ltd.
DRAWN BY	SCALE

WILLIAM	AS SHOWN
CHECKED BY	DATE

ANKUR	05.09.2016	
-------	------------	--

TITLE	GH(EWS/LIG) EWS TOWER D
-------	----------------------------

PLANS, ELEVATIONS,
SECTIONS AND AREA

DETAILS


EWS/LIG/SUB 6

अनुज्ञा निदेशक(पी०)
गवर सविता मुख्यालय






ELEVATION - A
SCALE 1:150

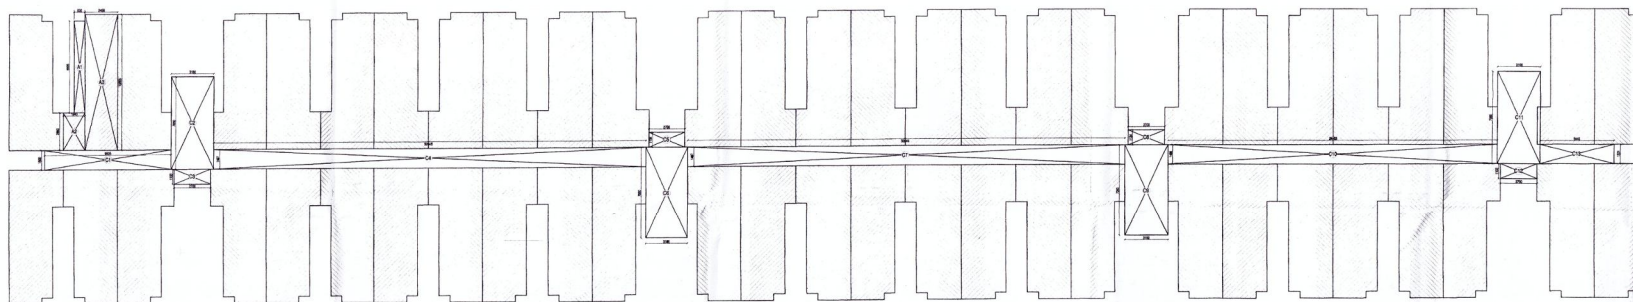

AREA DETAIL
SCALE 1:150

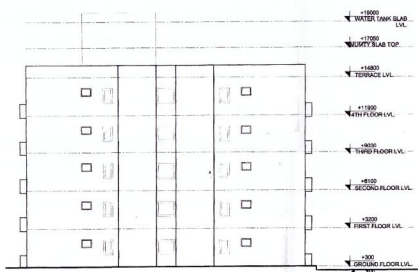

ELEVATION (B)

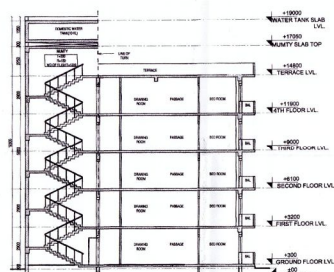

SECTION AA'

OPENING SCHEDULE				
S.No.	Name	Sill Level	Lintel Level	Height
1.	D1	900	2100	2100
2.	D2	750	2100	2100
3.	DW1	1750	2100	2100
4.	V1	900	2100	600

AREA DETAIL OF TOWER F				
AREA DETAIL OF TYPICAL FLOOR (G+4) F.A.R. AREA				
AREA DETAIL OF UNITS (F.A.R. AREA)				
UNIT-1				
DESCRIPTION	LENGTH	BREADTH	NO.	AREA
A1	0.83	6.995	1	5.81
A2	1.64	2.86	1	4.69
A3	2.458	10.355	1	25.45
TOTAL AREA OF UNIT-1				35.95
TOTAL NO. OF UNITS				54
TOTAL AREA OF ALL UNITS				1941.24
CIRCULATION AREA				
C1	9.53	1.5	1	14.3
C2	3.16	7	1	22.1
C3	2.7	1.13	1	3.1
C4	32.64	1.5	1	49.0
C5	2.7	1.13	1	3.05
C6	3.16	7	1	22.12
C7	32.64	1.5	1	48.96
C8	2.7	1.13	1	3.051
C9	3.16	7	1	22.12
C10	24.45	1.5	1	36.68
C11	3.16	7	1	22.12
C12	2.7	1.13	1	3.05
C13	5.44	1.5	1	8.16
TOTAL AREA OF CIRCULATION				257.7
TOTAL F.A.R. (A+C)				2199.0
TOTAL AREA OF TOWER				(A+C)*5
				10994.86


AND NOT
DUGHT TO THE
BE EXECUTION AT
OF ANM AND IS
UNANIMOUSLY
ANY PURPOSE
ZEN REBUD.

संस्थापक निदेशक
17.12.2016
16.12.2016
अधीनस्थ अधिकारी

TO FIRE
LEGEND
CODE DESCRIPTION

M/S. ANS Developers Pvt. Ltd.
(Lead Member of Consortium of ANS
Constructors Ltd.)
Head Office: 108, Tabaan Chambers, Nariman Point,
Mumbai-400021.

JT+Partners
Pune Office: 111, 112, 113, 1000.




