


(PLUMBING WITH BEAM/
TOILET DETAIL)

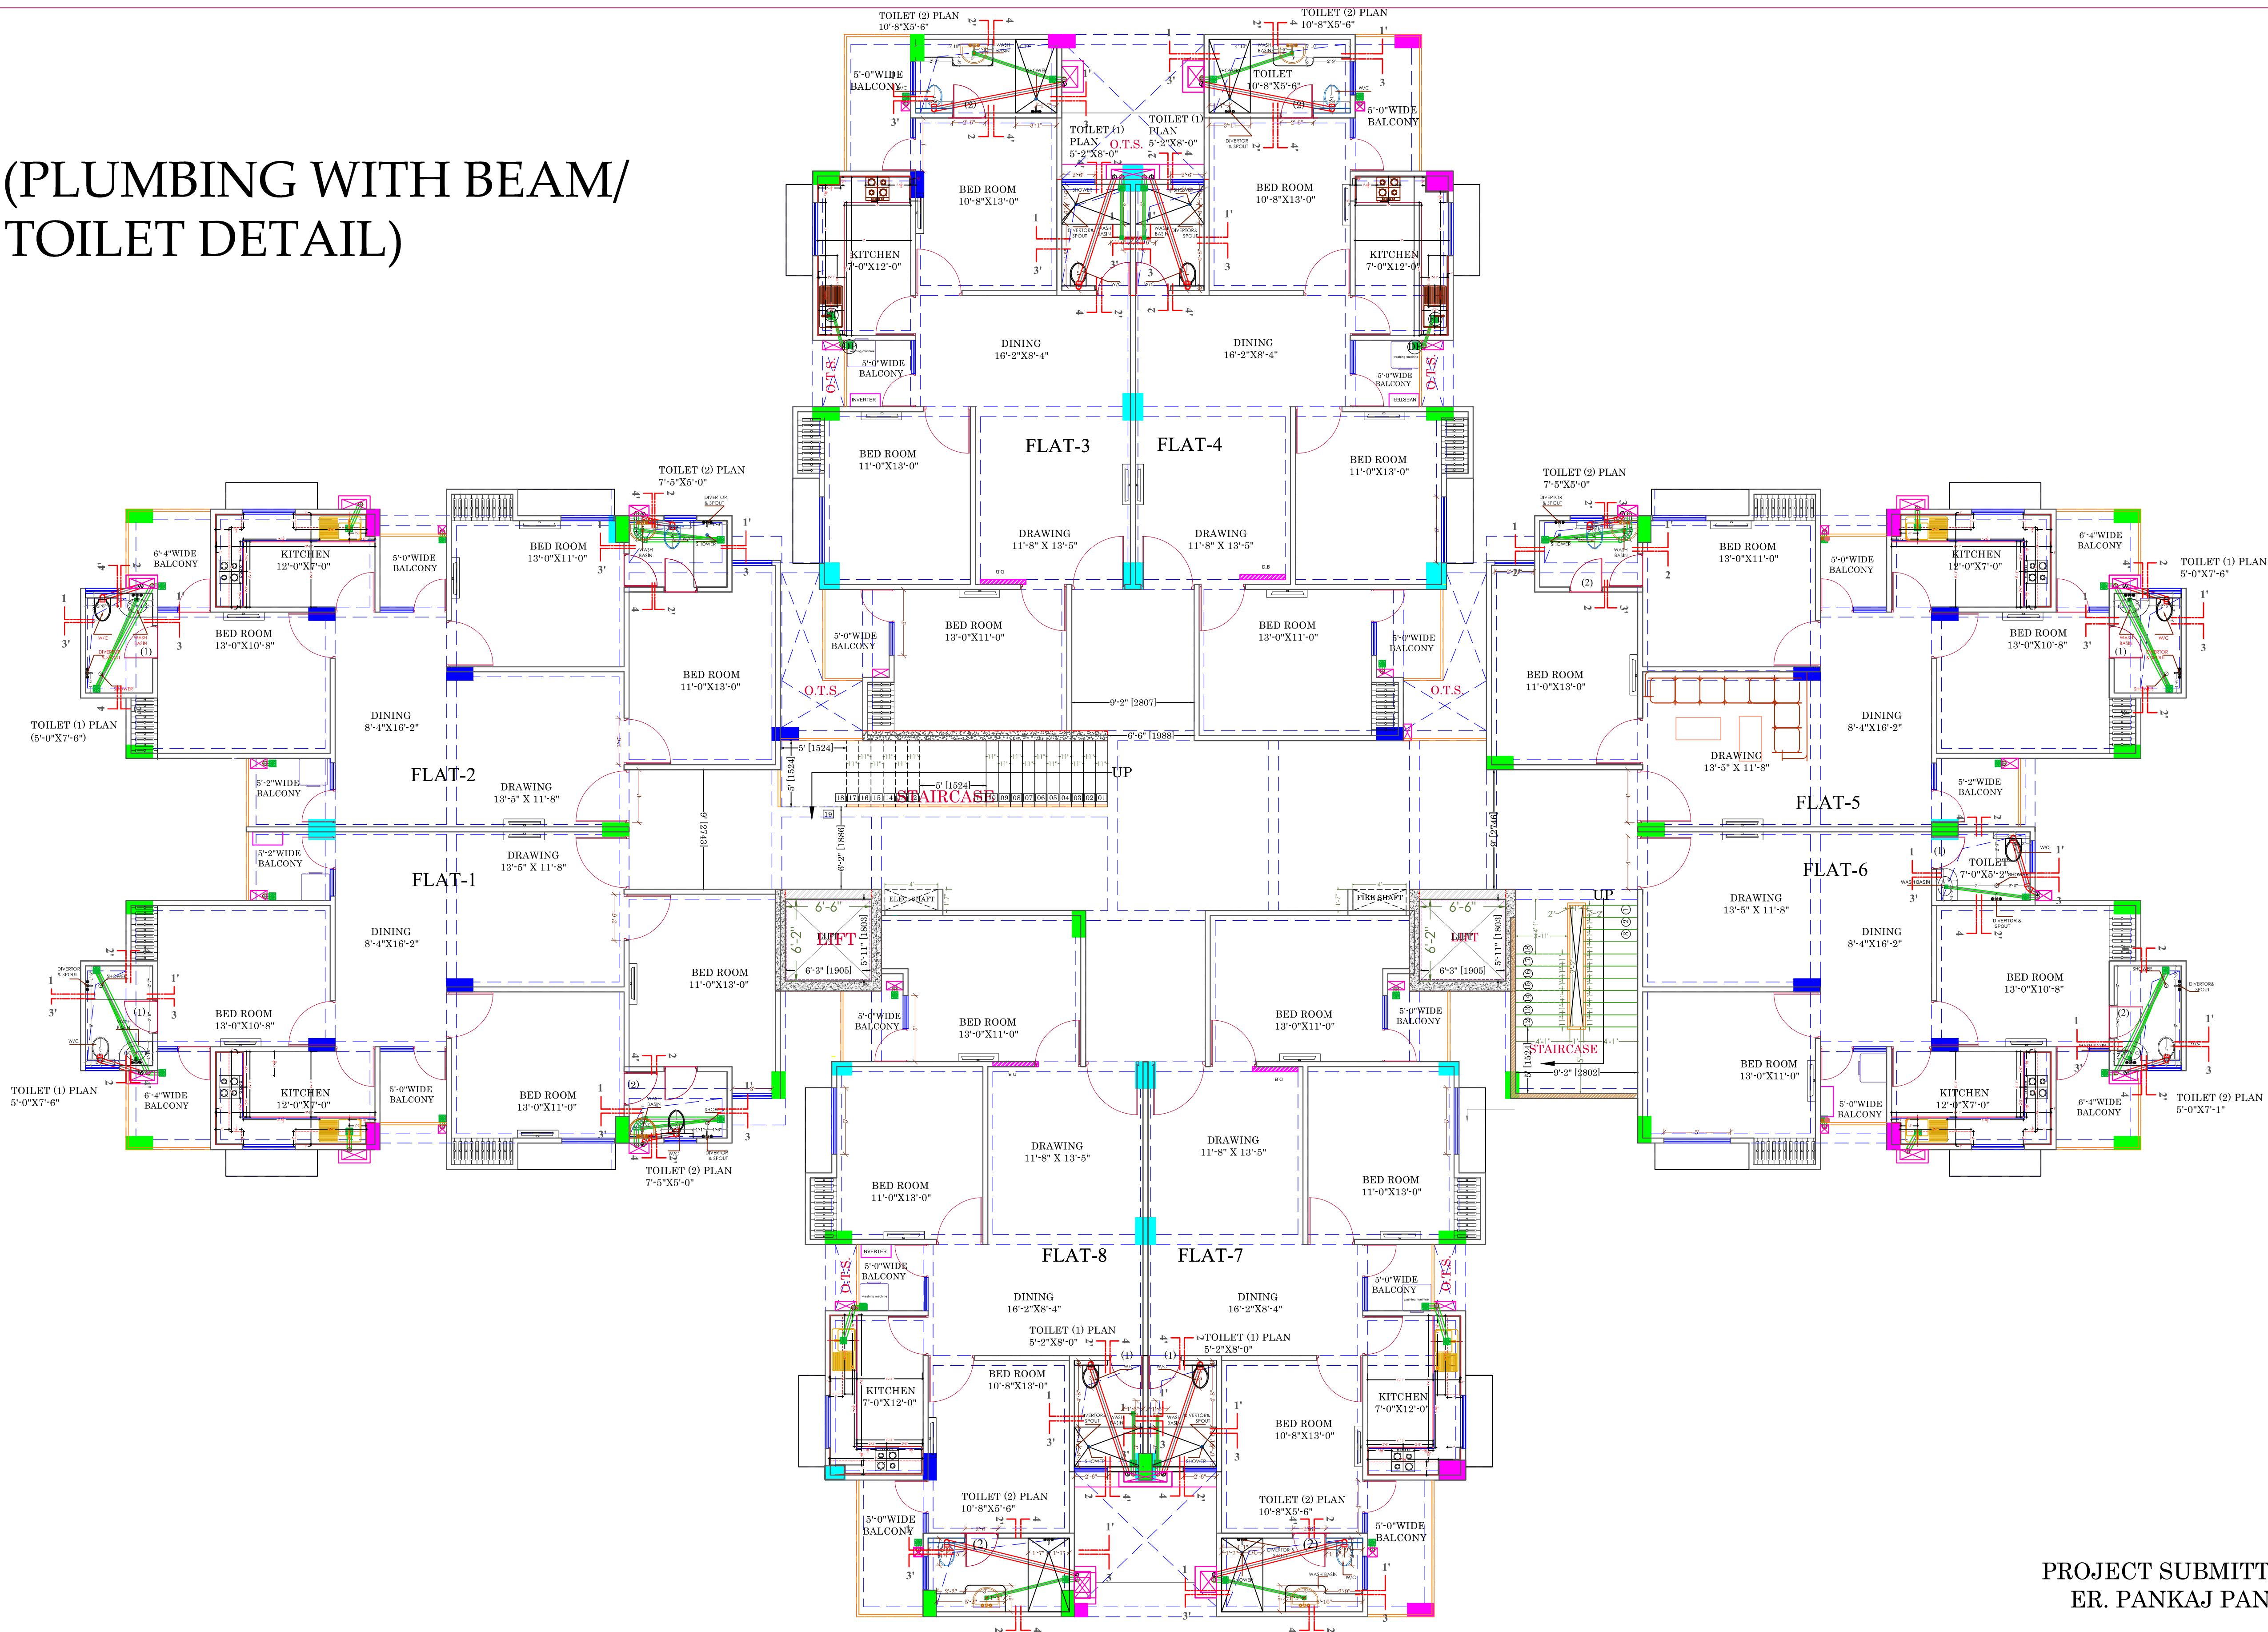

PROJECT SUBMITTED TO-
ER. PANKAJ PANDEY

NOTE:-

1. SIZE OF COLUMN ARE SUBJECT TO FINALIZE OF STRUCTURE DRAWING BY STRUCTURE CONSULTANT.
2. ANY AMBIGUITY IN ARCHITECTURAL DRAWINGS SHOULD BE BROUGHT TO THE NOTICE OF THE ARCHITECT BEFORE EXECUTION OTHERWISE HE WILL NOT BE RESPONSIBLE FOR ANY MISTAKE.
3. THIS DRAWING IS THE PROPERTY OF A-CORE ARCHITECTURAL SERVICES PVT. LTD. AND ISSUED FOR THE SPECIFIC PROJECT MENTIONED THEREIN. THIS IS NOT TO BE COPIED OR USED FOR OTHER PROJECTS UNLESS EXPRESSLY PERMITTED BY THE ARCHITECT.

PROJECT:-


LAKE VIEW APARTMENT

OWNER:-

GORAKHPUR DEVELOPMENT
AUTHORITY

DRG. TITLE:-

DRG/ NO. GDA/PROJECT
2-ACRE SITE

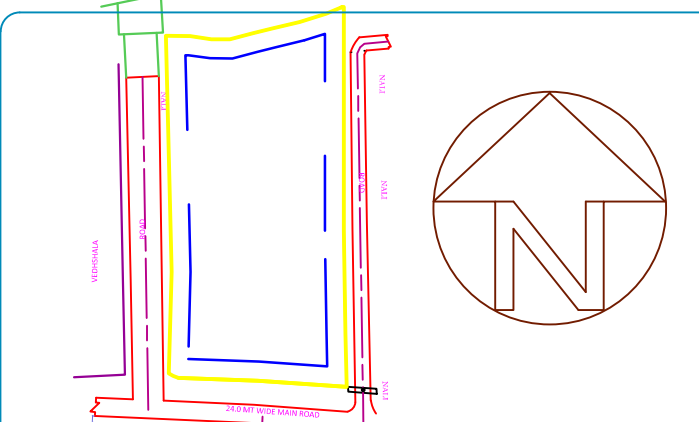

ASST.
ENGINEER

EXECUTIVE
ENGINEER

TOWN
PLANNER

SECRETARY

VICE
CHAIRMAN

