
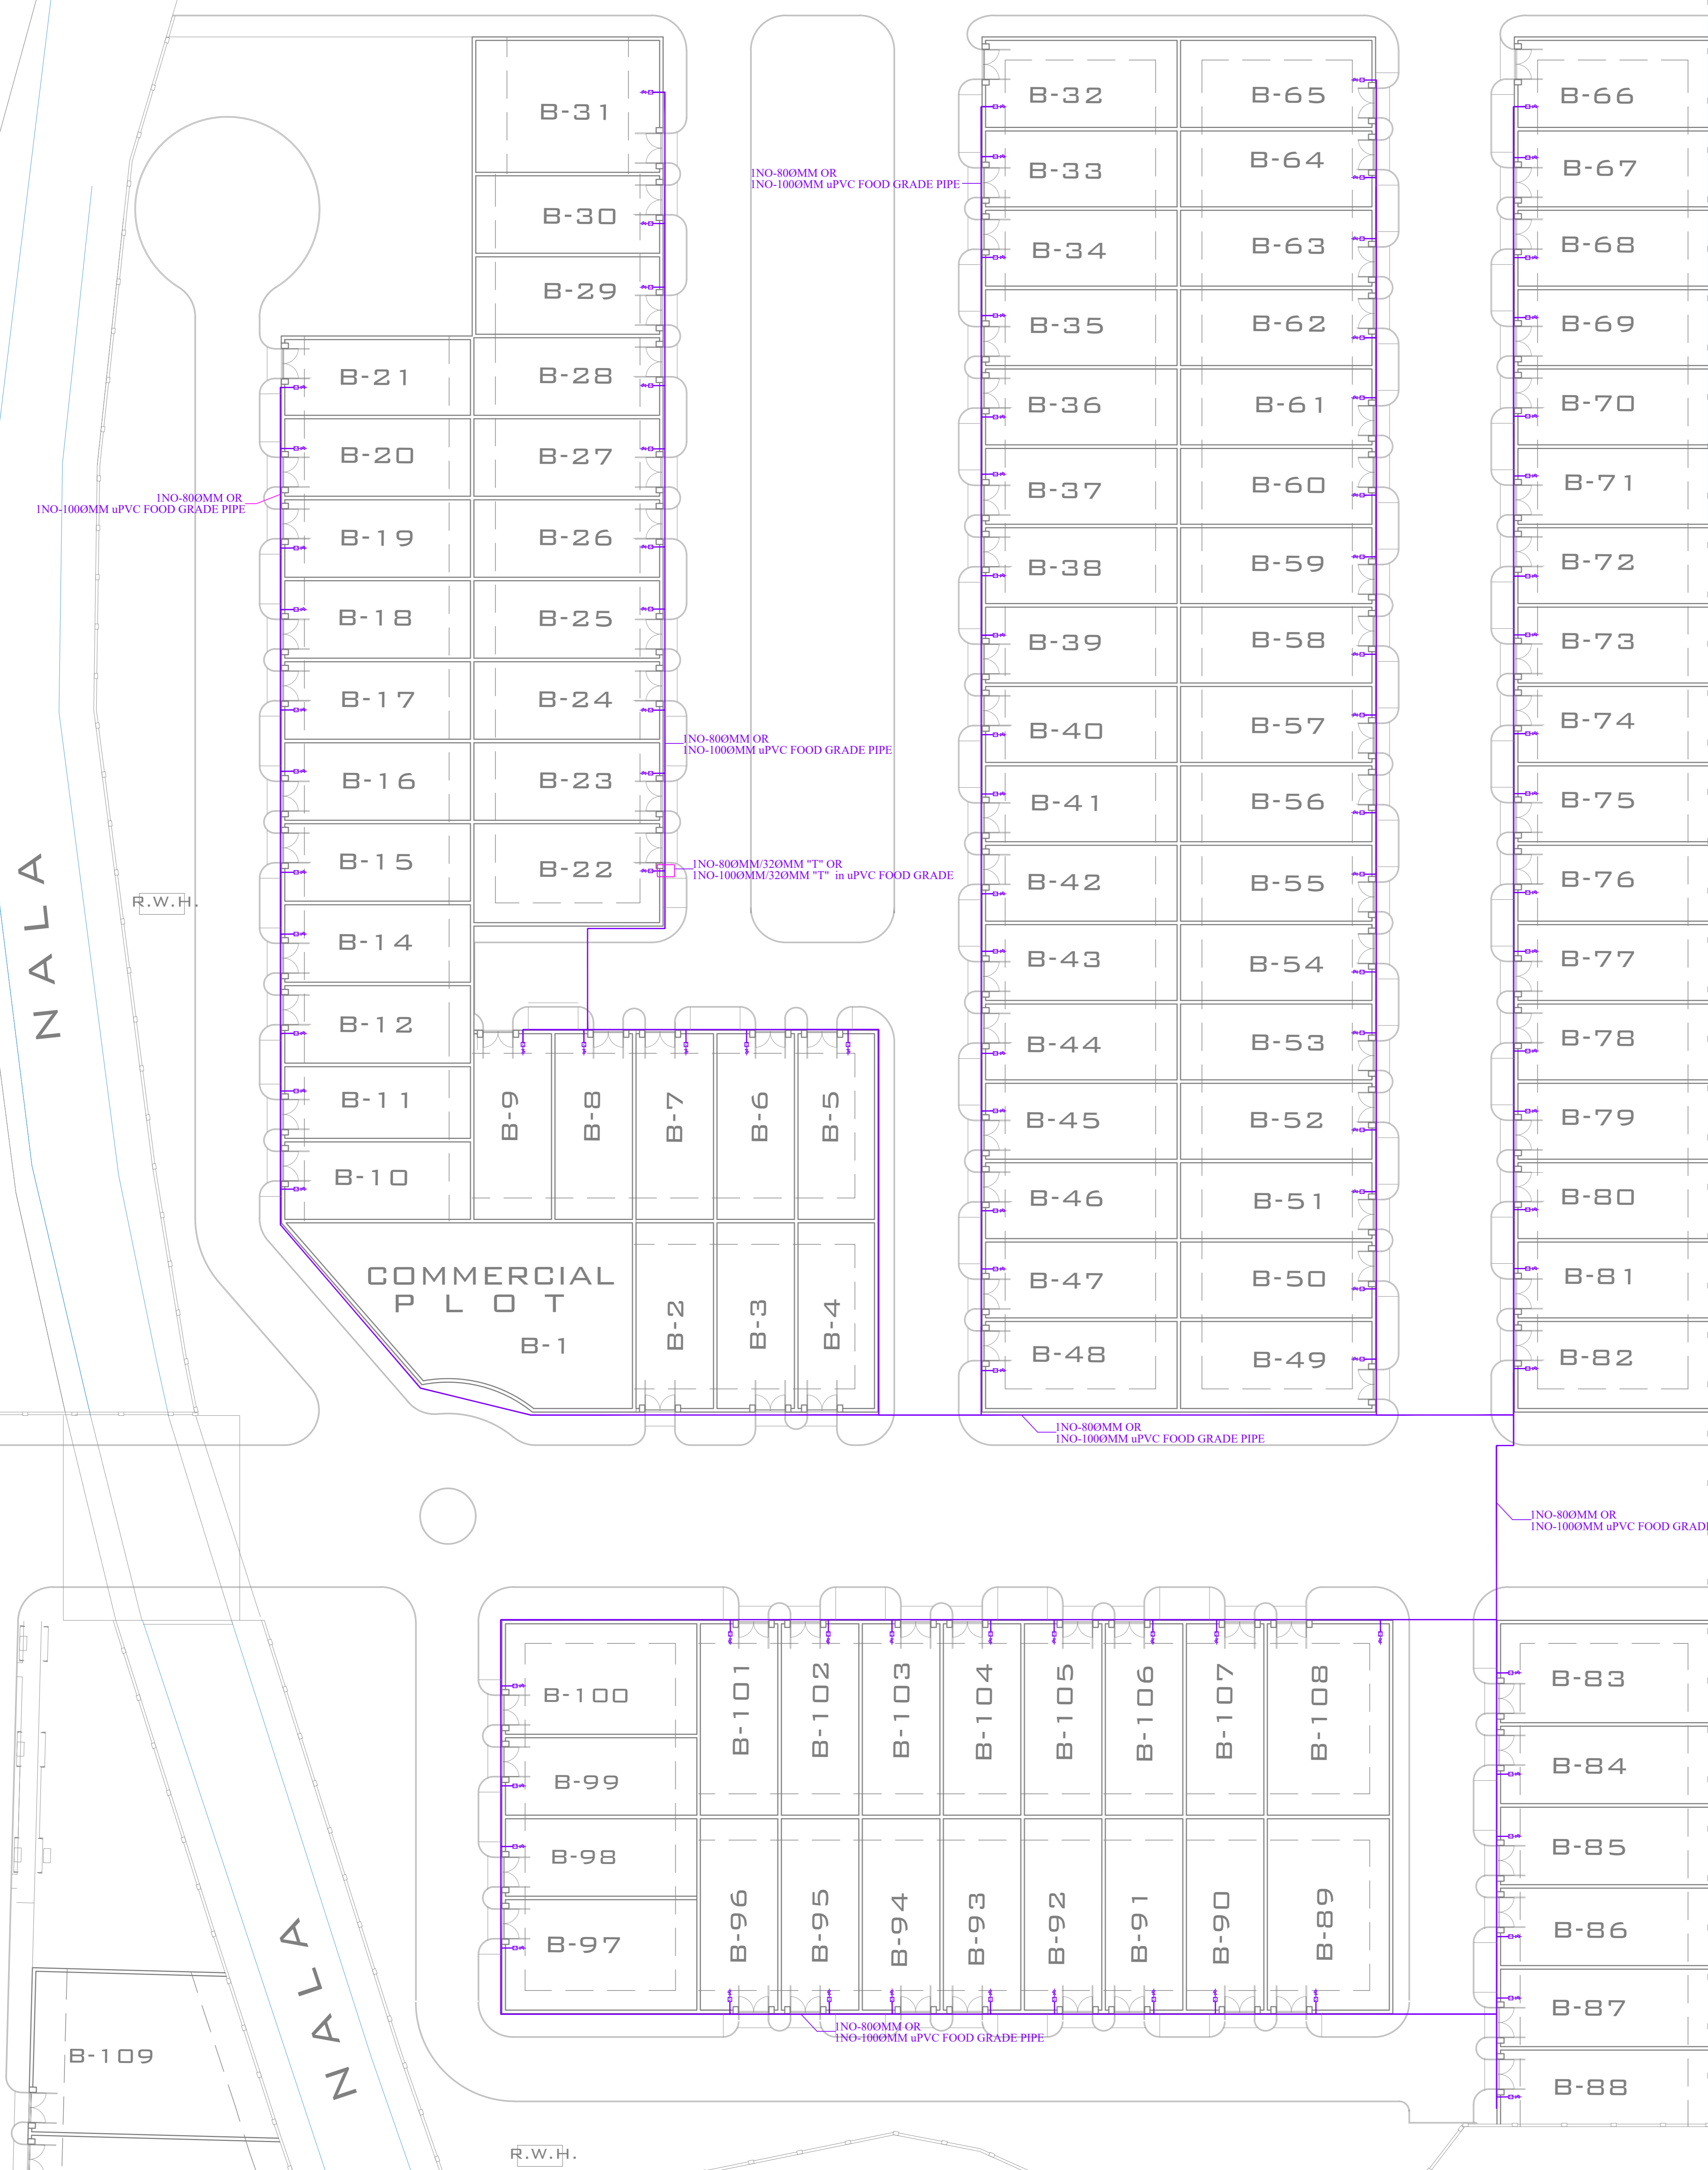


WATER SUPPLY DOMESTIC

SEWER MANHOLE

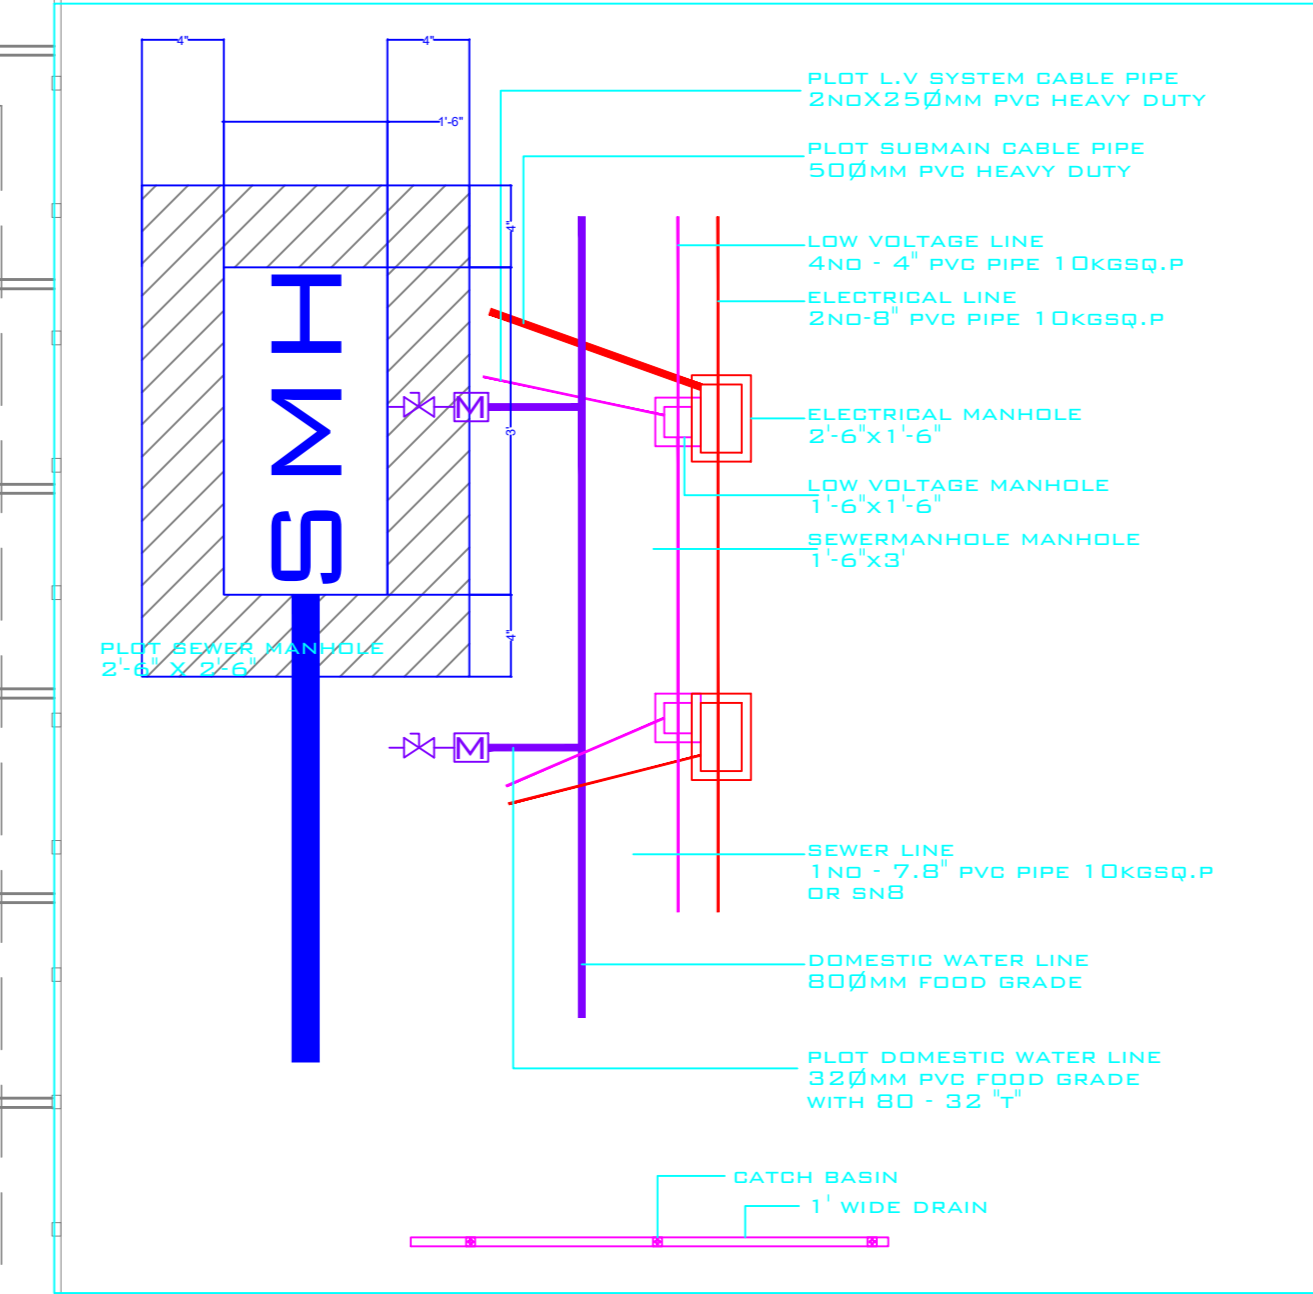

NOTE
 1. THIS DRAWING IS THE COPYRIGHT OF THE DESIGN FIRM AND SHOULD NOT BE REPRODUCED WITHOUT THE PERMISSION OF THE ARCHITECT.
 2. DRAWINGS ARE NOT TO BE SCALED.
 3. ALL DIMENSIONS ARE IN INCHES UNLESS SPECIFIED OTHERWISE.
 4. ANY DISCREPANCIES IN THE DRAWING SHOULD BE IMMEDIATELY BROUGHT INTO THE NOTICE OF THE ARCHITECT.
 5. CONTRACTOR MUST VERIFY ALL DIMENSIONS AT SITE BEFORE COMMENCEMENT OF ANY WORK.

ARCHITECT
ASPIRE DESIGNS
 INTERIOR ARCHITECTURE LANDSCAPE
 A-402, SANSAD VIHAR, SECTOR 3, DWARKA-110078
 CONTACT: +91-9958767700
 EMAIL: design.aspire@yahoo.co.in
 des.aspire@gmail.com

art
 CONSULTANTS
M. E. P CONSULTATION
 ADDRESS:- A-140, SUIT 101, SECTOR-63 NOIDA U.P. 201301
 EMAIL:- mep@artconsultantsmep.com
 M O B :- 91-9910473339

CLIENT

PROJECT TITLE
PLOTTED DEVELOPMENT

DRAWING TITLE
WATER SUPPLY SYSTEM LAYOUT

DRAWING NUMBER
ART-04

DATE
22-07-2024

DEALT -----
SCALE
AS SHOWN

