




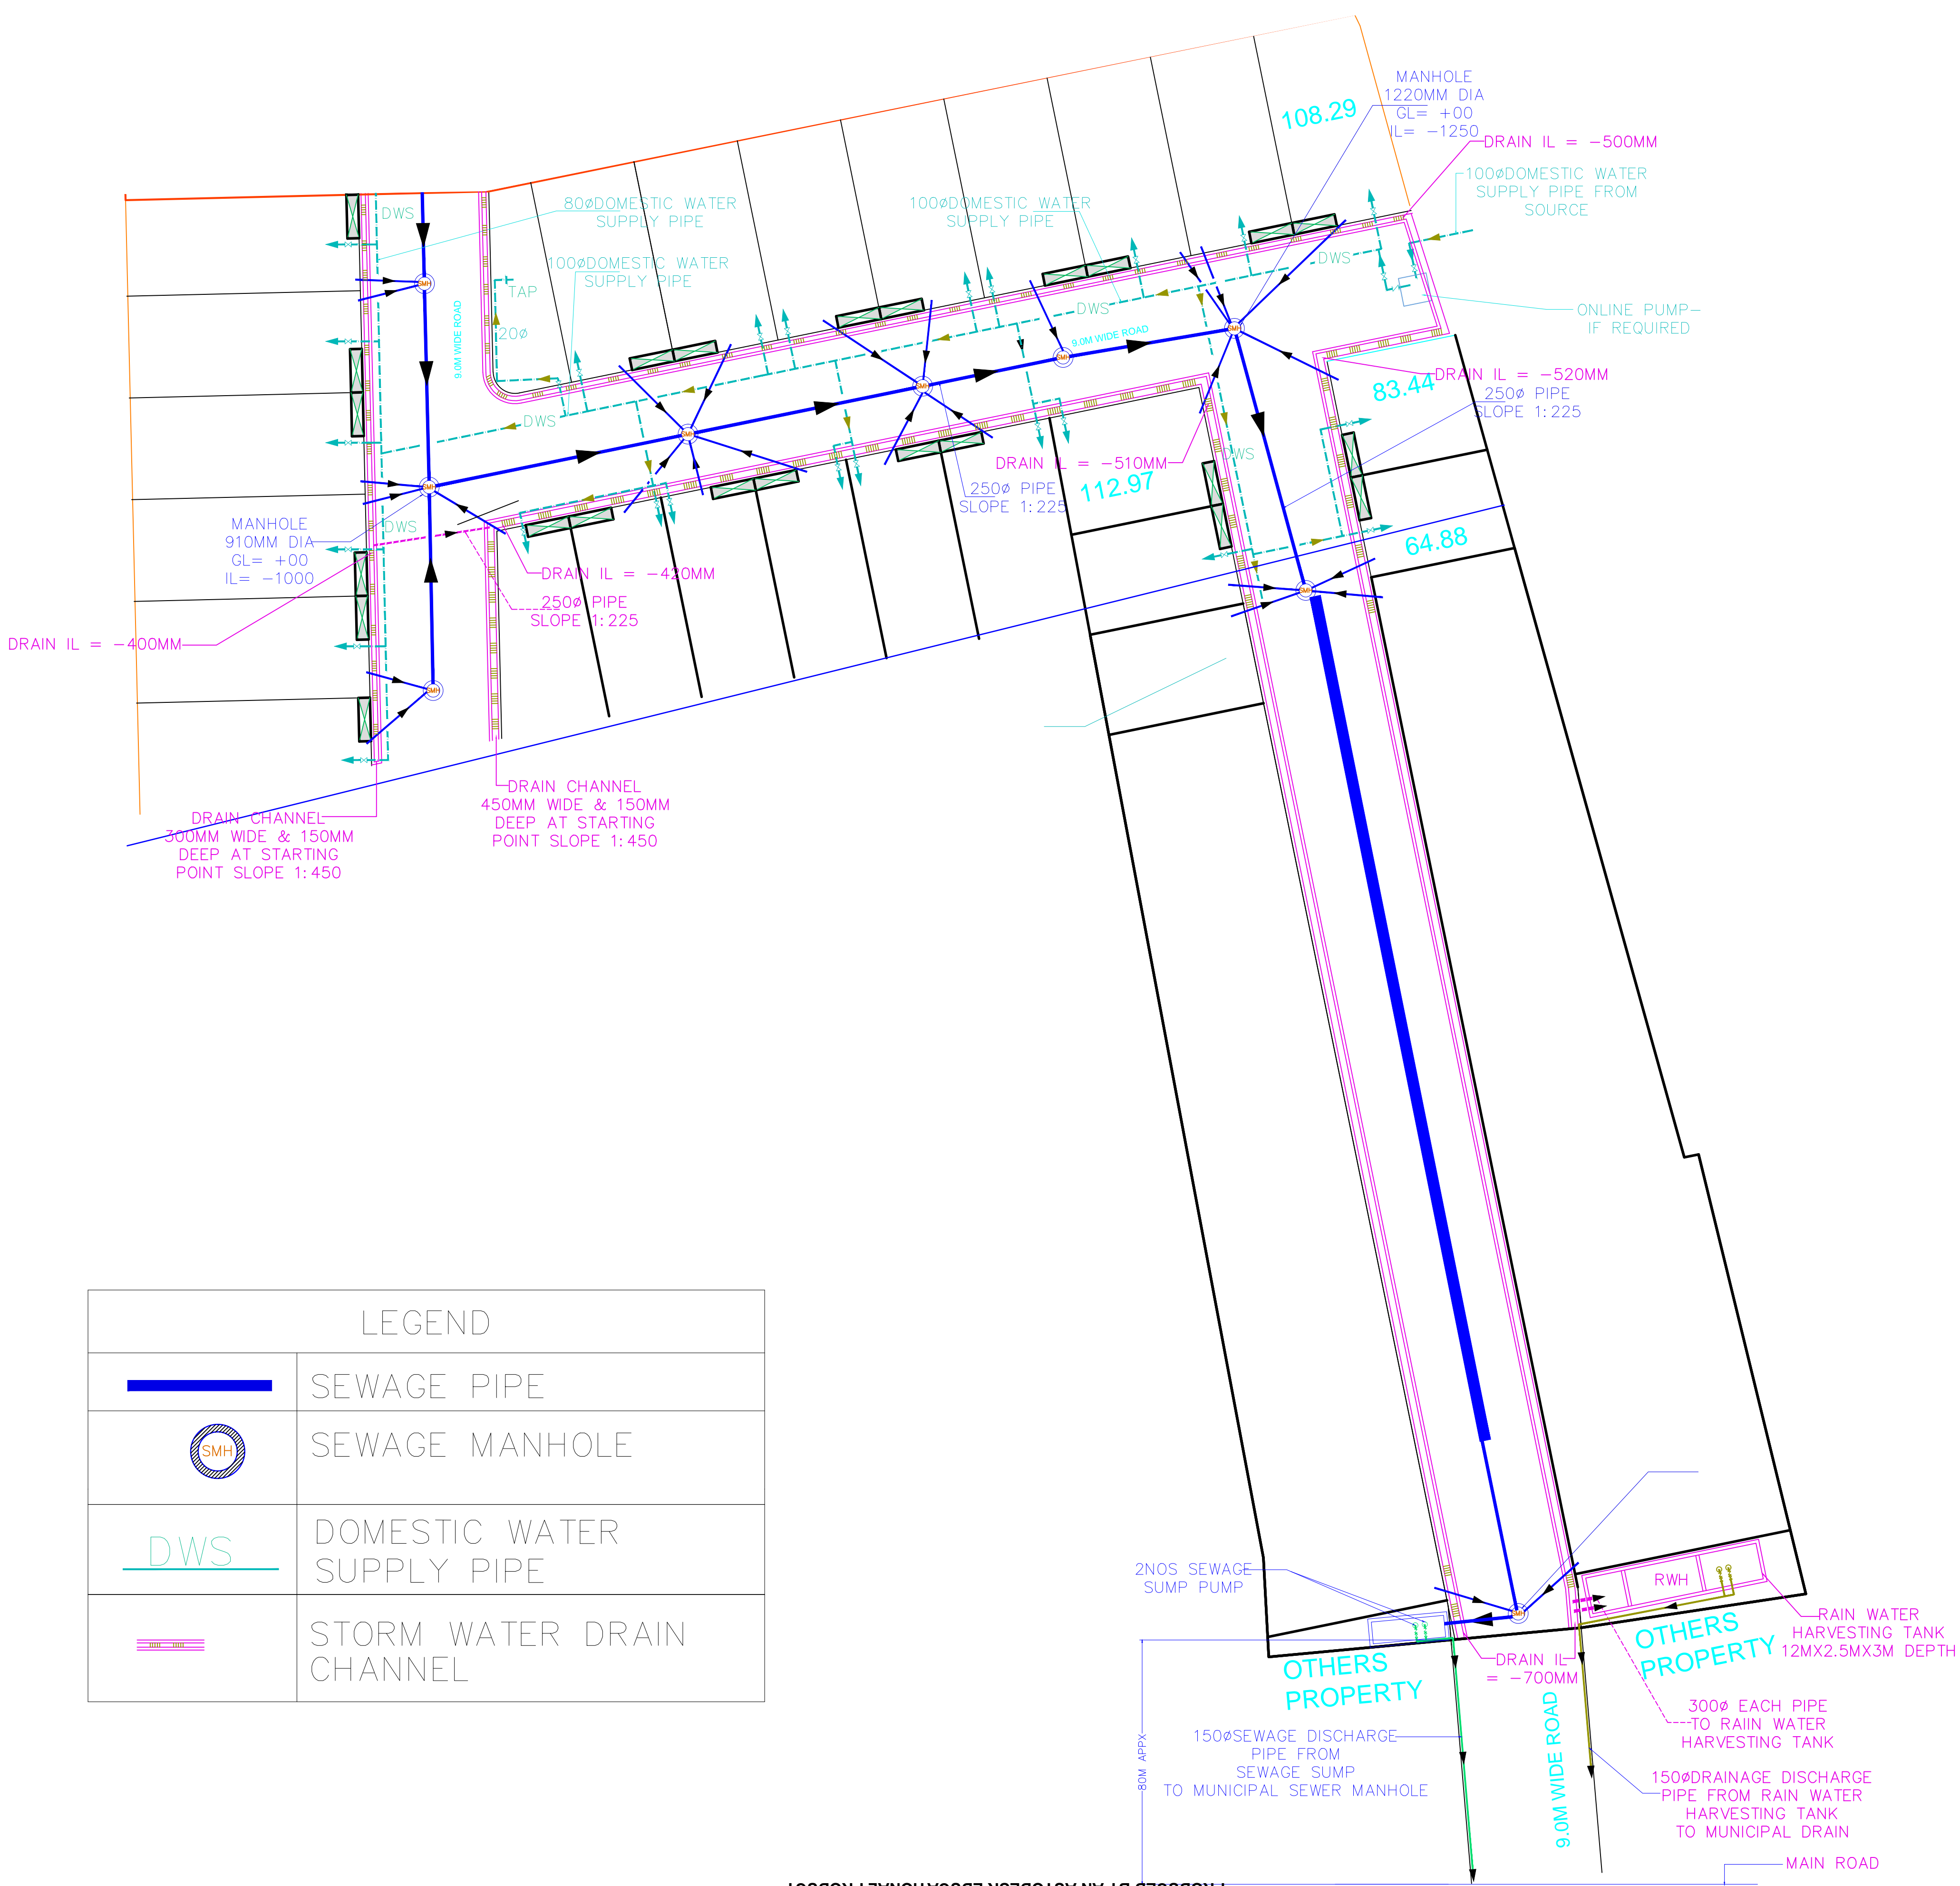

GUIDELINES TO BE FOLLOWED BY EACH HOUSE

1. WASTE PIPE FROM WASH BASINS, SHOWERS, KITCHEN SHALL BE CONNECTED TO GULLY TRAP.
2. DEEP SEAL FLOOR TRAPS SHALL BE PROVIDED ON WASTE PIPES BY EACH HOUSE.
3. RAIN WATER FROM TERRACE & BALCONIES SHALL BE CONNECTED TO STORM WATER DRAIN ONLY. NO STORM DRAINAGE PIPE TO BE CONNECTED TO SEWER MANHOLE.



LEGEND	
	SEWAGE PIPE
	SEWAGE MANHOLE
	DOMESTIC WATER SUPPLY PIPE
	STORM WATER DRAIN CHANNEL