

C/UNT

ANIKKA PROMOTERS PRIVATE LIMITED

PROJECT

PROPOSED GROUP HOUSING-SIGNATURE HEIGHTS
AT KHASRA NO-977,978,981, VILLAGE NOOR NAGAR
PARGANA- LONI, TEHSIL & DISTT-GHAZIABAD, (U.P.)

SHEET TITLE

PARKING PLAN & AREA CALCULATION

SCALE 1"=400

DATE

CHKD BY


B.K.

DRS. NO

GHRE-SD-13

ARCHITECT

SAHA & ASSOCIATES
ARCHITECTS, PLANNERS & INT. DESIGNERS
D-262, PAMPOSH ENCLAVE (L.G.F.)
NEW DELHI-110048
TEL 36268586, 26461121, FAX 011 91 6426755
E-MAIL - bhaskar@sahaassociates.com

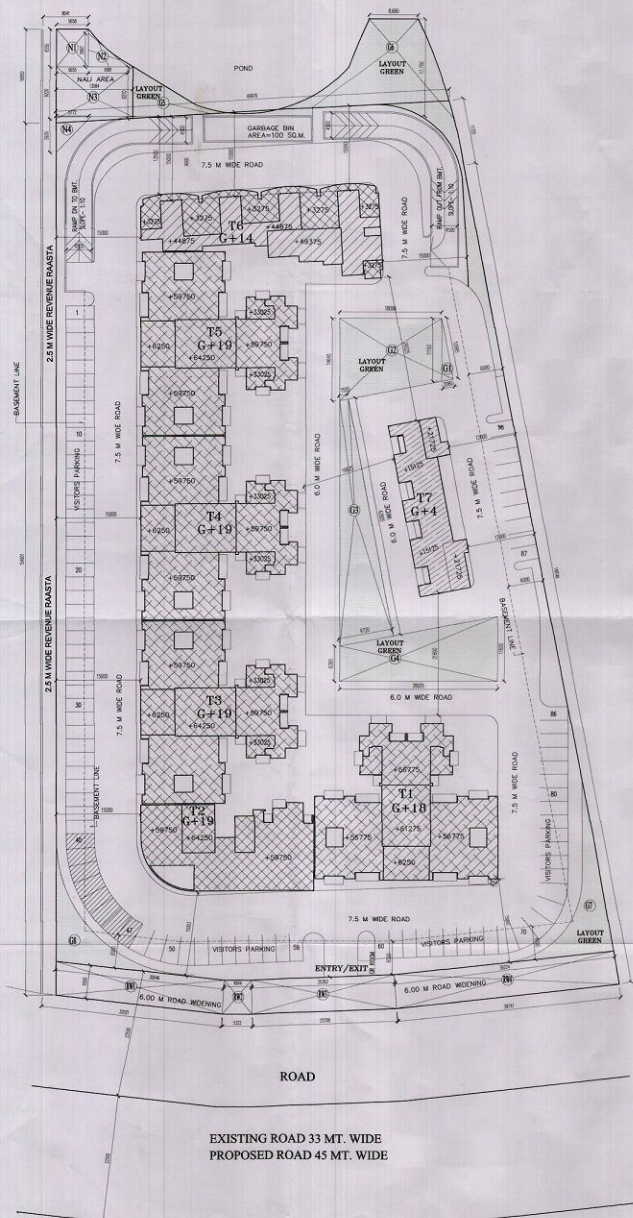

TOTAL PLOT AREA	=		14198.000 S.Q.M.
ROAD WIDENING	=		1,420 Hactare 606.822 S.Q.M.
NET SITE AREA	=	14198.000 - 606.822	= 13591.178 S.Q.M.
PERMISSIBLE GREEN 10% OF		13591.178	= 1359.118 S.Q.M.
PROPOSED GREEN			1382.711 S.Q.M. (10.174%)
GREEN AREA CALCULATION			
NOS.	NO	LENGTH	WIDTH
G1	1	14,640	÷ 11,190 1/ 2 x 18,090 = 233,632 S.Q.M.
G2	1	2,090	x 10,996 x 0.5 = 11,438 S.Q.M.
G3	1	1,555	÷ 9,720 1/ 2 x 42,805 = 241,313 S.Q.M.
G4	1	6,260	÷ 11,600 1/ 2 x 28,025 = 250,263 S.Q.M.
G5	1	COMPUTER AREA = 64,112 S.Q.M.	
G6	1	COMPUTER AREA = 355,953 S.Q.M.	
G7	1	COMPUTER AREA = 125,624 S.Q.M.	
G8	1	COMPUTER AREA = 100,398 S.Q.M.	
TOTAL			= 1382.711 S.Q.M.

[illegible]

“अपिनामो एव उन्मो कार्यरत श्रमिको का श्रम विधायक
के नियमानुसार संजीवन कराया जाना आवश्यक है।”

“निर्माणवादी अवधि में निर्माण स्थल पर मूल से
बनते हेतु समुचित करर का प्रावधान किया जाए
निर्माण सामग्री के परिवहन एवं उनके उपयोग
की अवधि में निर्माण सामग्रियों पर भारी की
छिड़काव एवं छोट, सर्वोच्च न्यूनित का उपयोग
अनिवार्य रूप से किया जाए निर्माण सामग्रियों को
से जाने हेतु इसके दूर खानों का प्रयोग किया जाए।”

CLIENT			
ANNIKA PROMOTERS PRIVATE LIMITED			
PROJECT			
PROPOSED GROUP HOUSING-SIGNATURE HEIGHTS AT KHASRA NO-977,976,961, VILLAGE NOOR NAGAR PARGANA - LONI, THIRSI & DISTT-GHAZIABAD, (U.P)			
SHEET TITLE			
LANDSCAPE PLAN & AREA CALCULATION			
DEALT	S.K.	SCALE 1 : 400	DWG. NO GHRE-SD-02
CHECKED	S.K.	DATE	
ARCHITECT			
SAHA & ASSOCIATES ARCHITECTS, PLANNERS & INT. DESIGNERS D-22, PAMPOSH ENCLAVE, (L.G.F.) NEW DELHI-110048 TEL: 26260852, 26461121, FAX: 011 01 6426755 email : bhupashah@gmail.com			