


NOTE:
ALL DIMENSIONS ARE IN MM
AND AREAS IN SQM UNLESS
SPECIFIED.

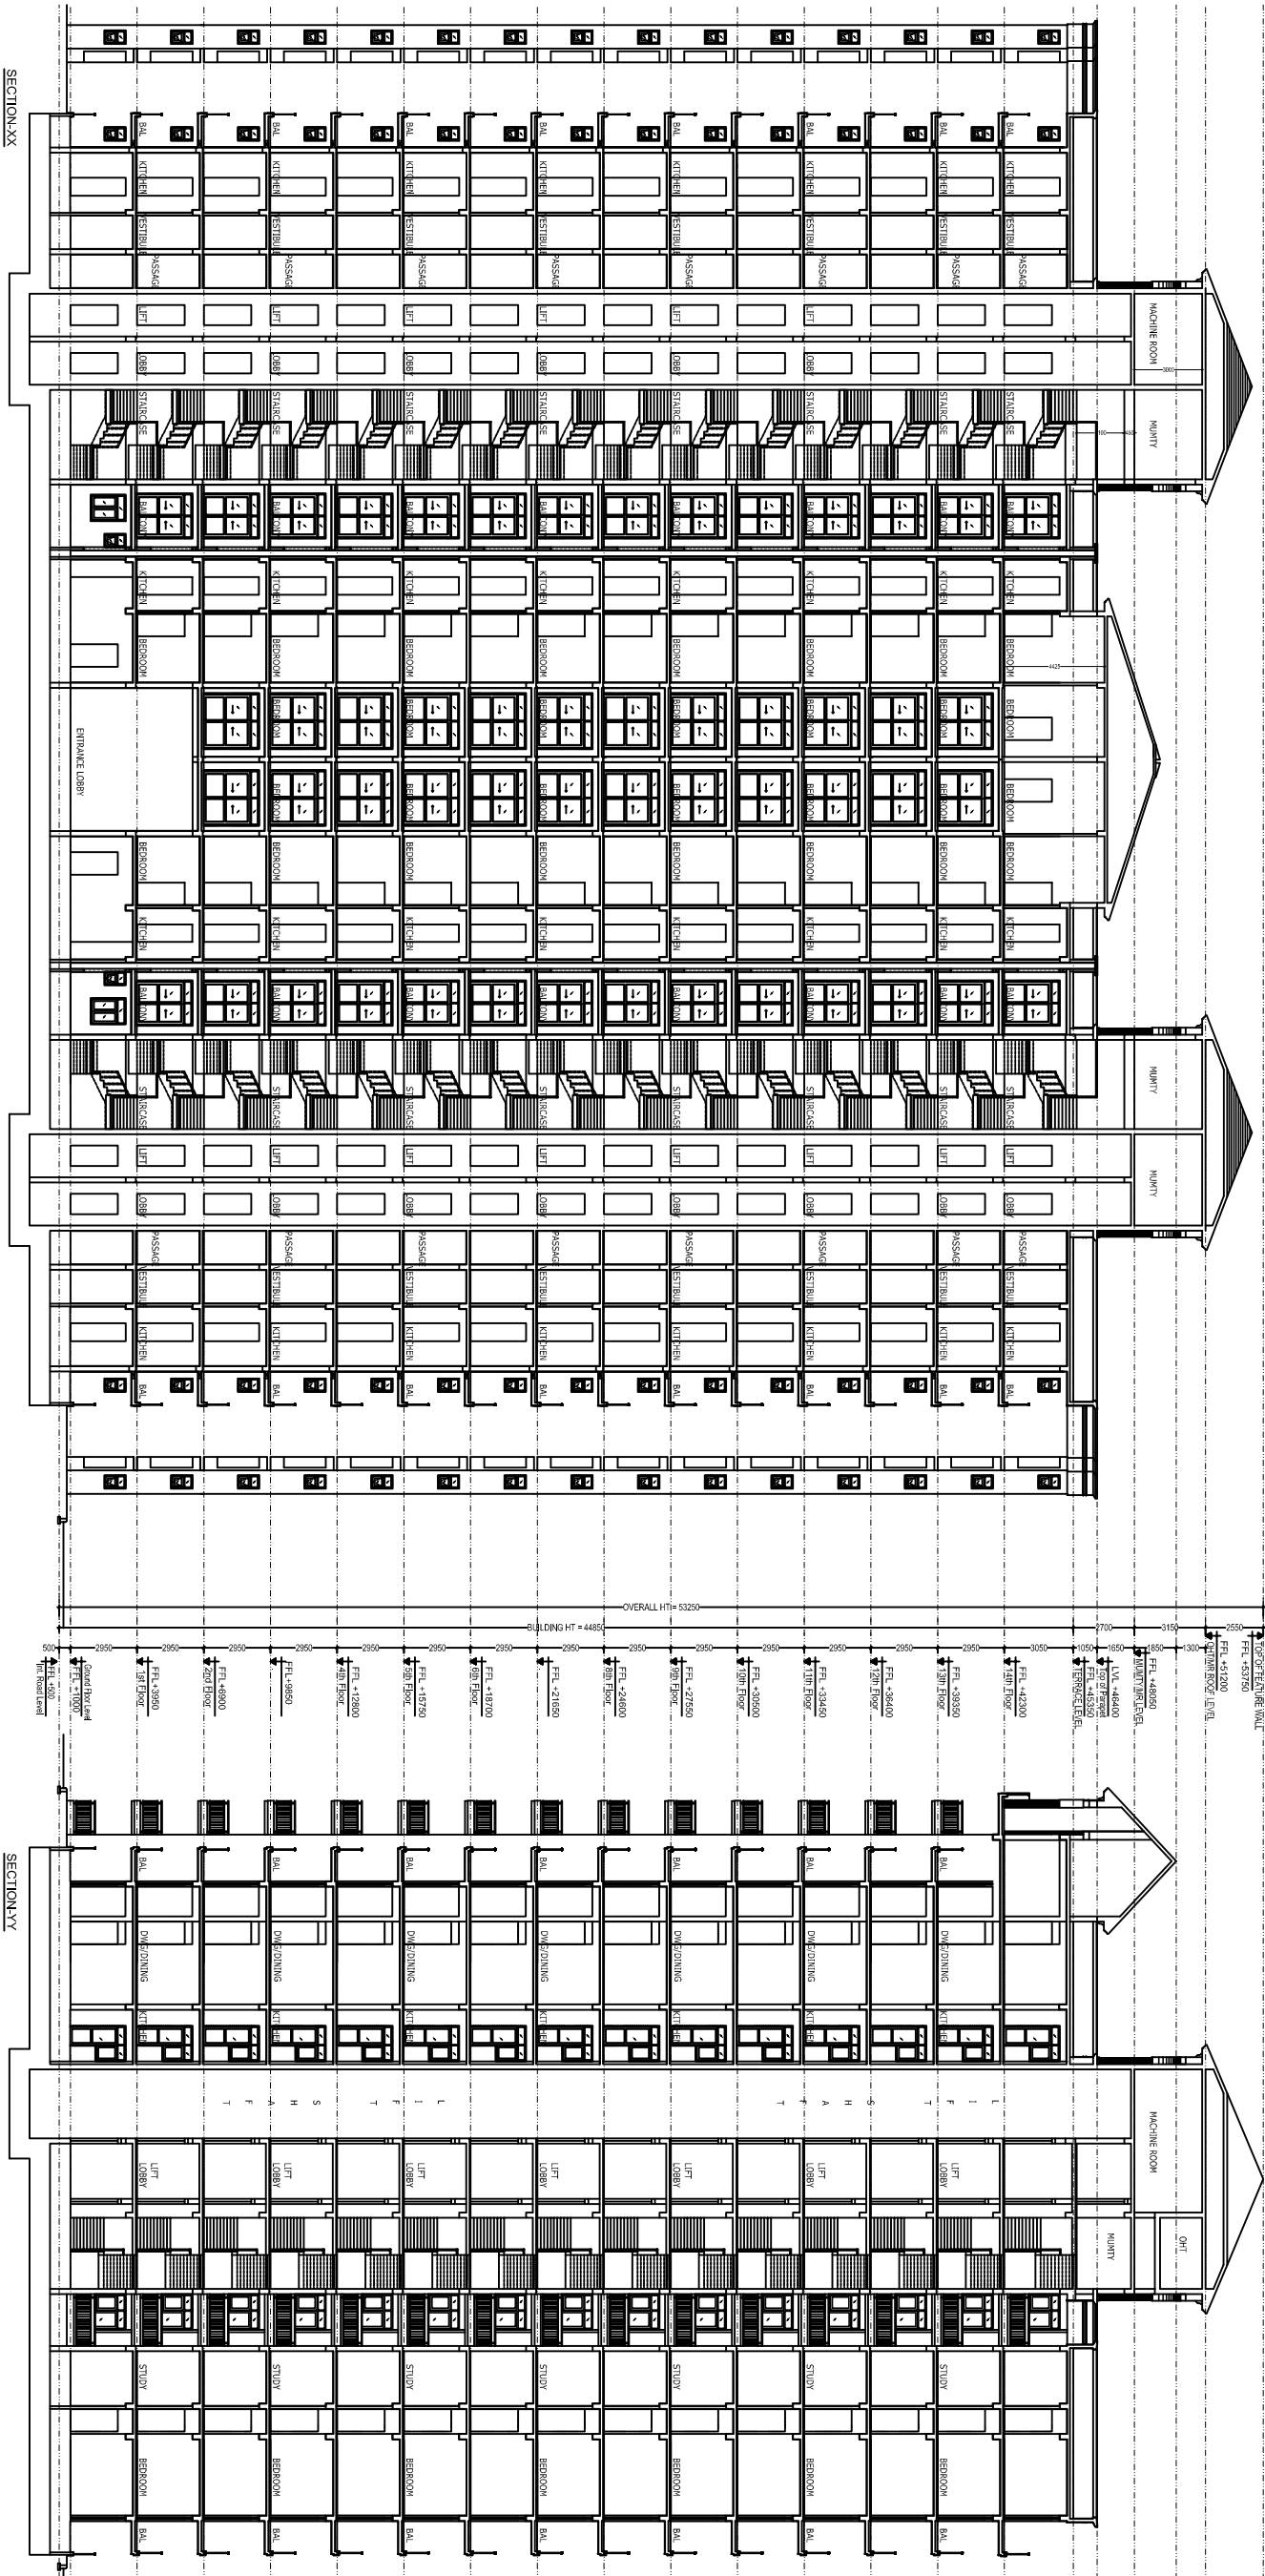

PROPOSED GROUP HOUSING & AFFORDABLE HOUSING AT GH-11, PART-1 ON ARAZINOS, 235 PART, 236 PART, 237 PART, 239 PART, 240 PART, 241 PART, 242 PART, 246 PART, 247 PART, 248 PART, 249 PART, 250 PART, 252 PART, 253 PART, 254 PART, 256 PART, 257 PART, 274 PART, 275 PART, 276 PART, 277 PART, 278 PART, 279 PART, 303 PART IN VILLAGE MAVAIYA, NAINI SECTOR-7 AT HI-TECH CITY ALHAHABAD

DWG TITLE:
SECTION
TOWER C, D, E & F (2BHK CLUSTER)

DWG NO: AANANDA/72-09

CHECKED BY:

DEALT BY:

SCALE: REVISION DATE: NORTH

1:150 01 4-1-2015

NOTE: ALL DIMENSIONS ARE IN MM

CLIENT:
M/S PANCHAM REALCON PVT. LTD.
H/O: LSC 12, KALKAJI, NEW DELHI-110019
B/O: 1ST FLOOR, 50/50B, ADARSH SQUARE
SHARDHA PATEL, MARG CIVIL LINES
ALHAHABAD-211001

CONSULTANT:
OMAXE LTD.
H/O: LSC 12, KALKAJI
NEW DELHI-110019

OWNERS SIGN: ARCHITECT'S SIGN: TOWN PLANNERS SIGN: