


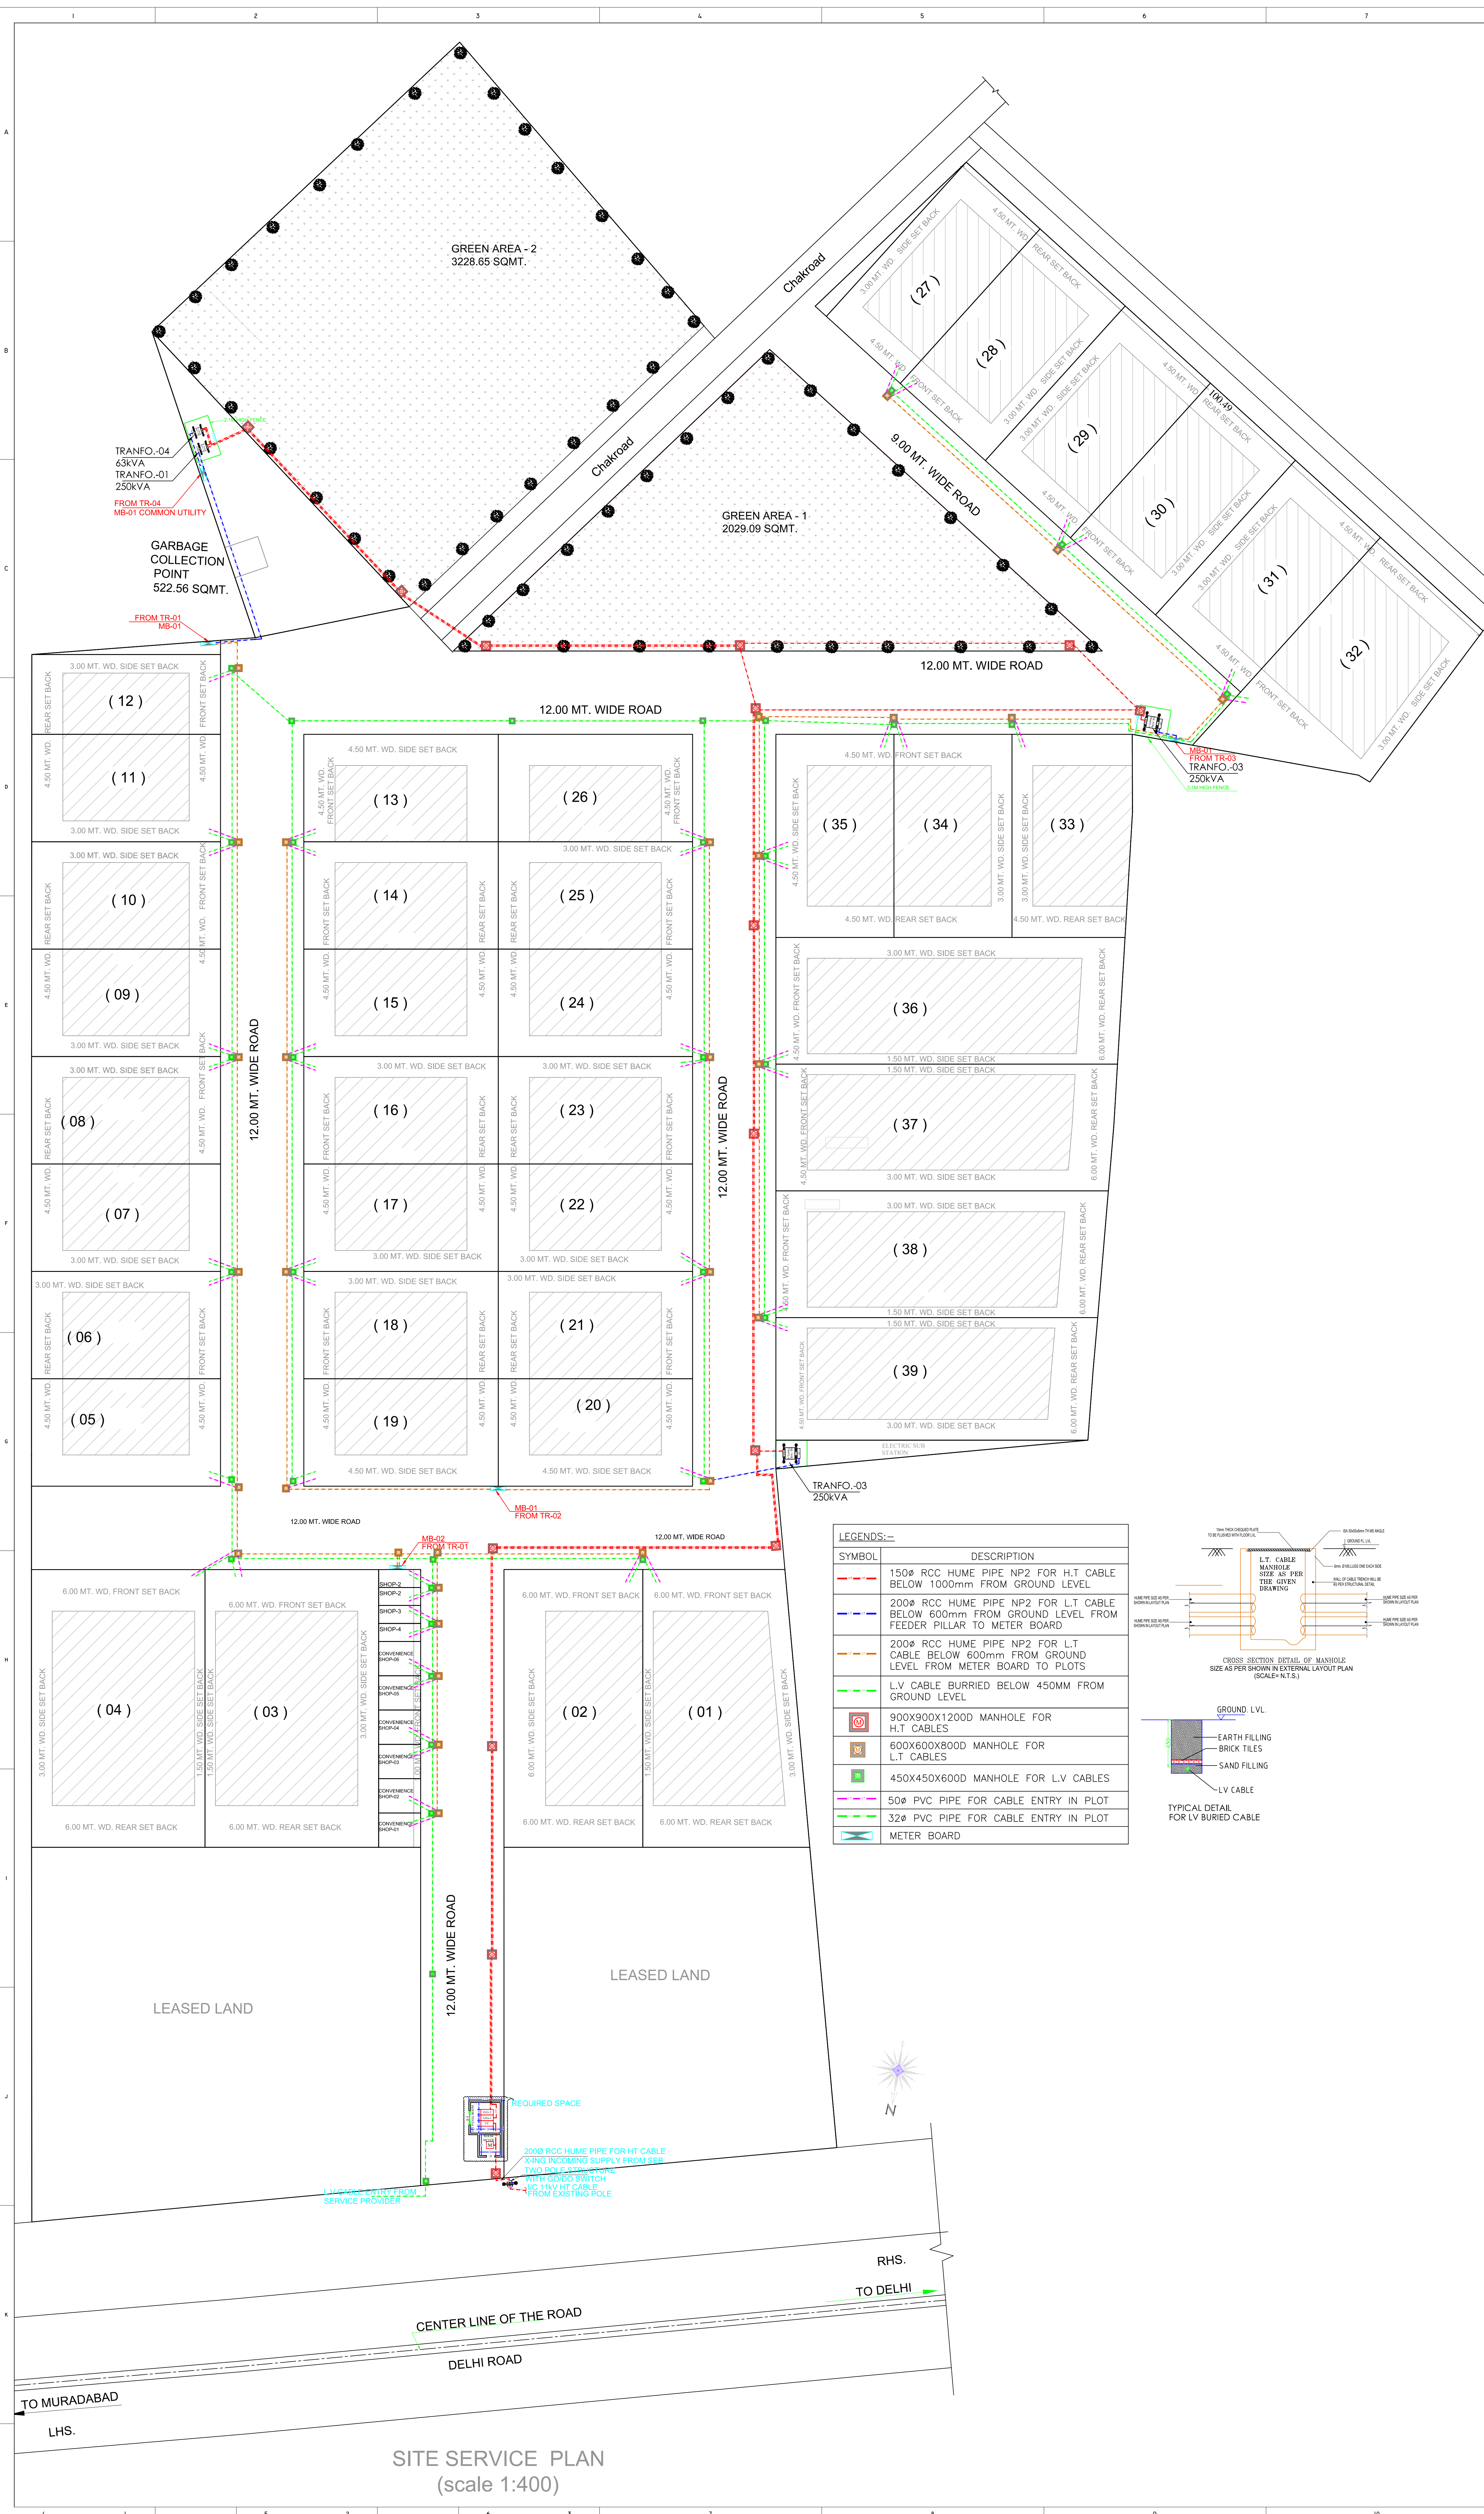

PRE GFC...

[illegible]

REVISION / ADDITION

CLIENT

PROJECT	
---------	--

MEP SERVICES CONSULTANT



R S ASSOCIATES
1216 SECOND FLOOR
SECTOR-3, VASUNDHARA, GHAZIABAD
 Mail: rsassociates2006@gmail.com
 Mobile: +91 9540252808

SHEET TITLE

ELECTRICAL EXTERNAL ROUTING LAYOUT

JOB NO:		SCALE	DATE
		1:300	12-10-2020
DRAWN	CHECKED BY	STATUS	
S.K	R.K	PRE GFC	
REVISION NO:	DRAWING NO:		
00	EL-01		
SHEET SIZE			
A0			