


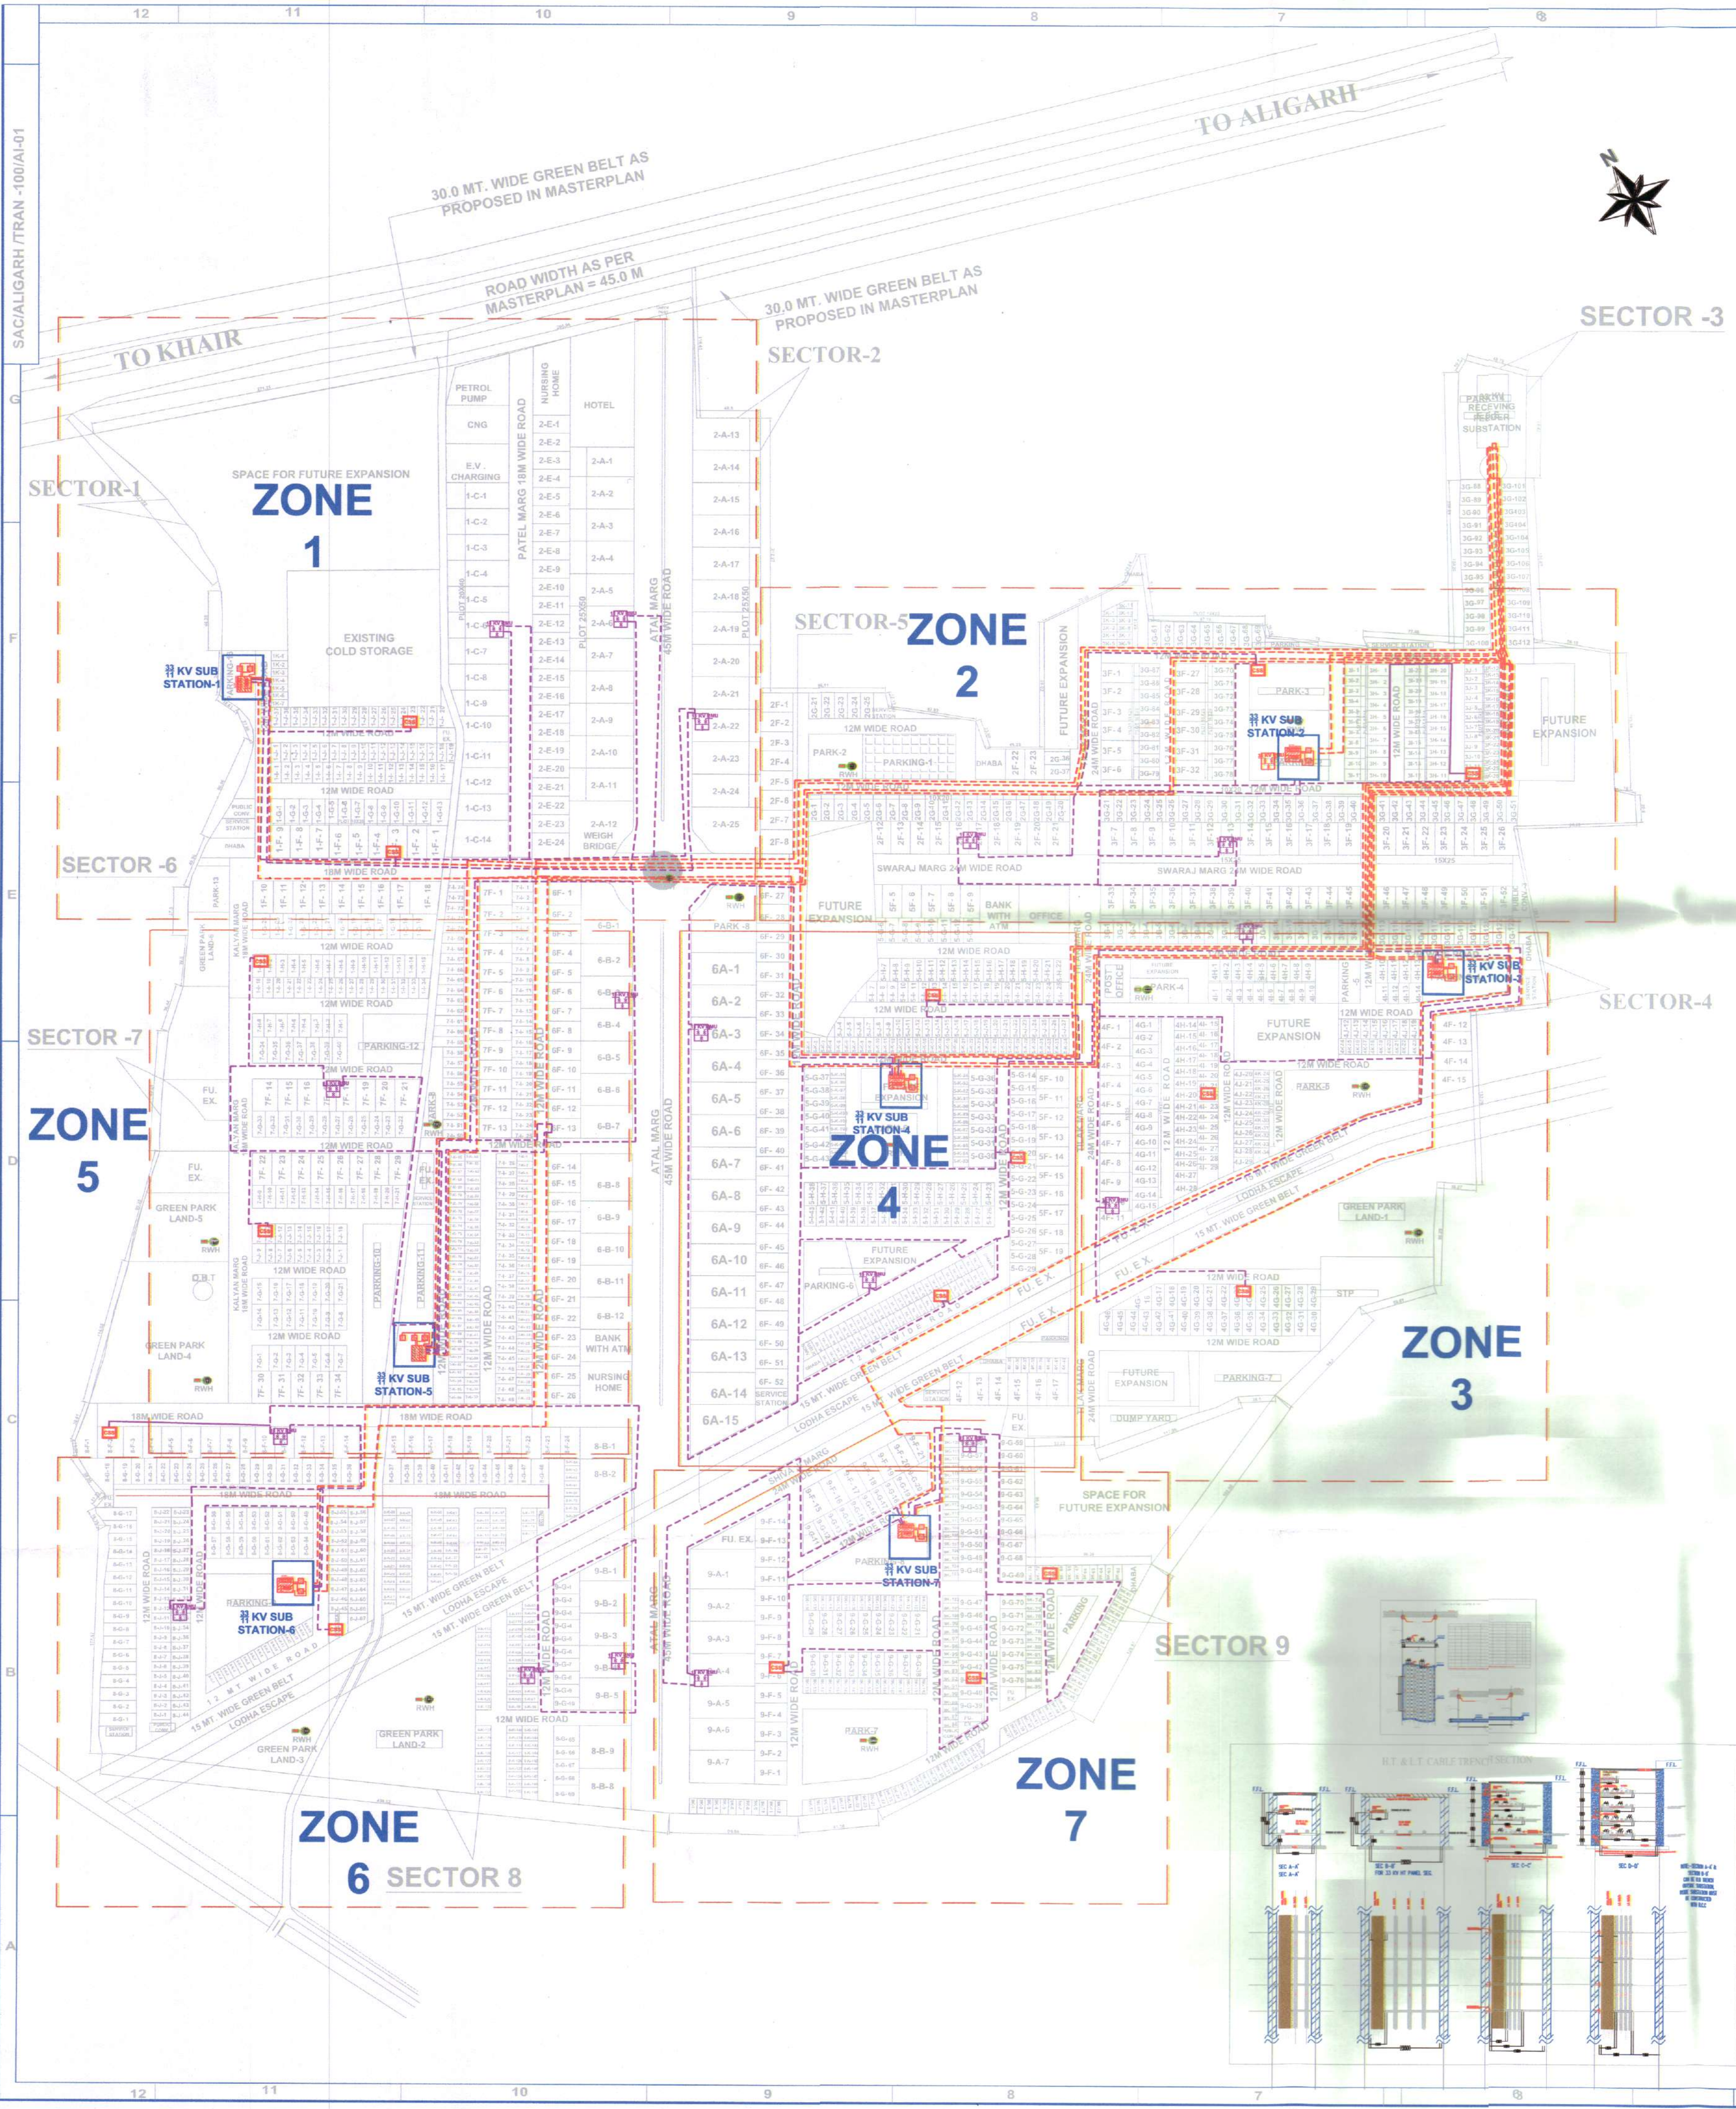

REVISED LAYOUT PLAN OF
TRANSPORT NAGAR SCHEME ALIGARH.

SITE AT :-
LOHSARA BISAWAN, KHAIR ROAD, ALIGARH U.P.

NOTES -

THIS DRAWING IS CONFIDENTIAL AND SHOULD NOT
BE DISCLOSED, COPIED OR LENT TO A THIRD PARTY
WITHOUT WRITTEN CONSENT OF
SKYLINE ARCHITECTURAL CONSULTANTS
EXCEPT THE SYSTEM FOR WHICH THE
DRAWING IS MEANT.

DO NOT SCALE DRAWING ONLY WRITTEN DIMENSIONS ARE TO BE FOLLOWED

LEGEND

CSS

11/433 KV COMPACT SUB STATION

33 KV RMU

33 KV RING MAIN UNIT

11 KV RMU

11/433 KV RING MAIN UNIT

33 KV HT CABLE LINE(2 RUNS)

11 KV HT CABLE RING

MANHOLE

JE
(अनिल कुमार सिंह)
अवर अभियन्ता

AE
वेदप्रकाश सिंह
सहायक अभियन्ता

SE
अशिशोरी अभियन्ता
अलीगढ़ विकास प्राधिकरण
अलीगढ़

REVISIONS			
SL. NO.	DESCRIPTION	BY	DATE

CLIENT
GOVERNMENT OF UTTAR PRADESH

PROJECT
REVISED LAYOUT PLAN OF
TRANSPORT NAGAR, ALIGARH

PROJECT MANAGEMENT CONSULTANT
ALIGARH DEVELOPMENT AUTHORITY, ALIGARH

ARCHITECT

Skyline

architectural consultant
architects, engineers, planner
landscape design, interior design, & value

Office :- 11th & 12th floor laxmi vardan commercial complex at patrakar puram crossing
gomtinagar, lucknow.
Dial :- +91-522-2393123, 2394123, 4044123
Email Id :- skyline@usahcc.com
Asso. office:- 516A & 516B, 5TH floor world trade center near hotel lalit, barabar road,
new delhi, 110001, Dial - 011-43575123, 43575124
ARCHITECTS :- SANJAY & VIJAY SINHA

TITLE
33/11 KV POWER DISTRIBUTION
SCHEME

SCALE -
PRPD.
BY
CHKD.
BY
APPVD.
BY

DATE

DRAWING NO.
SAC/ALIGARH /TRAN -100/AI-01

REV.
R1

SHEET NO.
4

R1