

ELECTRICAL LEGEND			
SL.NO	SYMBOL	DESCRIPTION	WATTAG
1.		STREET RIGHT	50w

THIS DRAWING IS THE PROPERTY AND COPY
RIGHT OF BUILDWELL CONSULTING ENGINEERS
AND THE SAME SHALL NOT BE
COPIED OR USED IN ANY WAY WITHOUT THEIR
WRITTEN PERMISSION.

PROJECT VARIATION

PROPOSED GROUP HOUSING PROJECT
"VISHALI RESIDENCY" AT KHAGRA NO - 194, 196, 197
VILLAGE SAHAWALI & KHAGRA NO - 2170, 2171, 2177
VILLAGE SUDRA AGGARSEN, MARG ROAD MUZAFFAR
NAGAR. (OWNER) A TO Z BUILDERS & DEVELOPERS BY
Partner Mr.INDRJEET LAL S/o Mr. Churni Lal & Vassundhara
Builders & Developers Mr. Amit Kumar S/o Mr. Vandepradai Singh



[illegible]

[illegible] BUILDWELL

CONSULTING ENGINEERS
Reg'd. Office: A-49, 4th Floor, Eastern E/Zone

Phone: +91 11 29521126

SITE PLAN






DESIGNED BY ER. NOOR MOHD



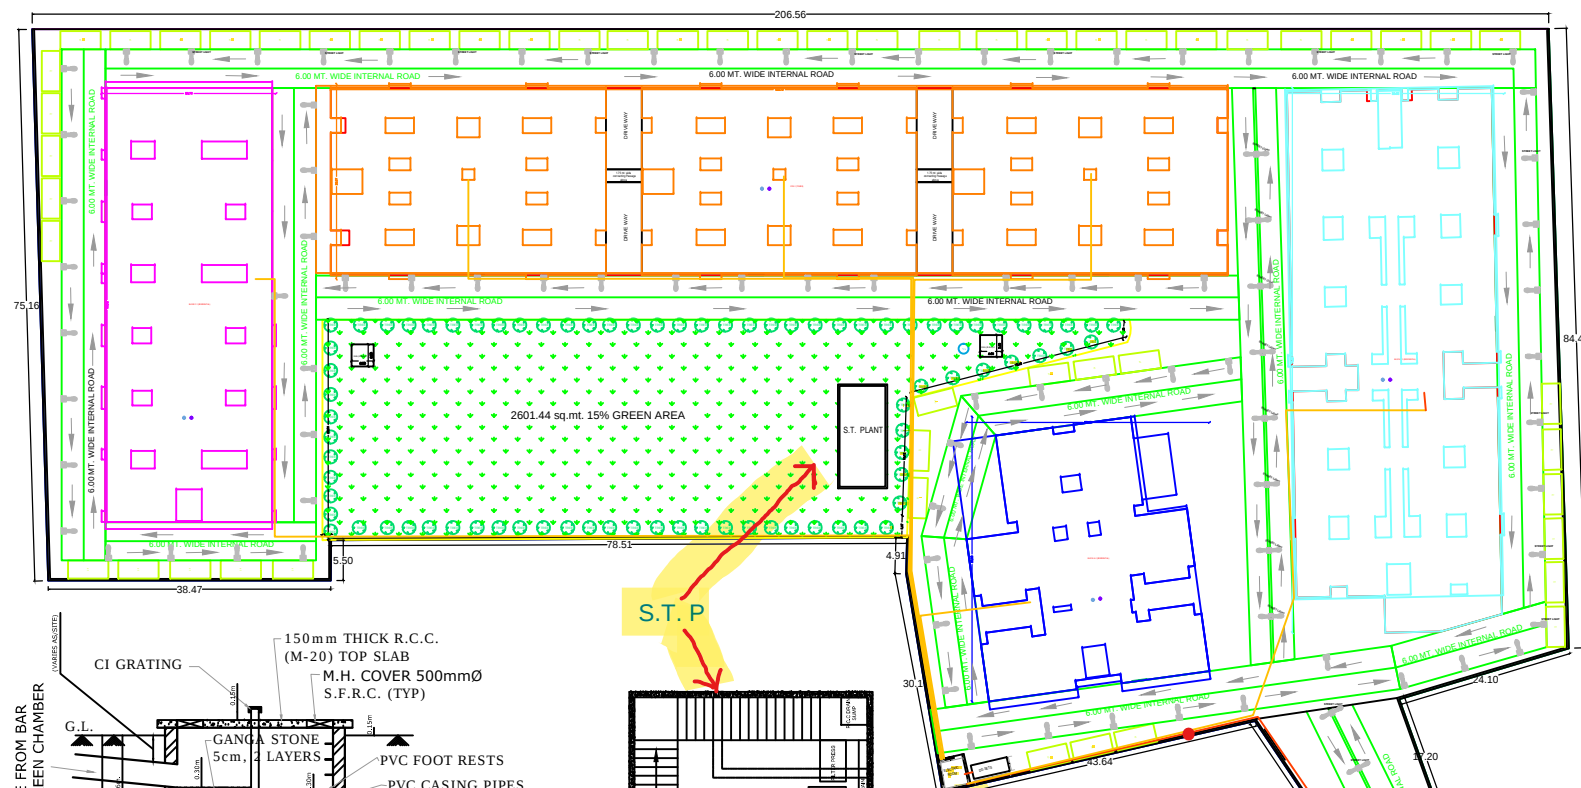


SITE PLAN

ELECTRICITY
TRANSFORMER AND
DG SET.


34.86 MT. WIDE MAIN ROAD AFTER 9.00 MT. WIDE ROAD WIDENING

MAHARAJA AGGARSAN MARG

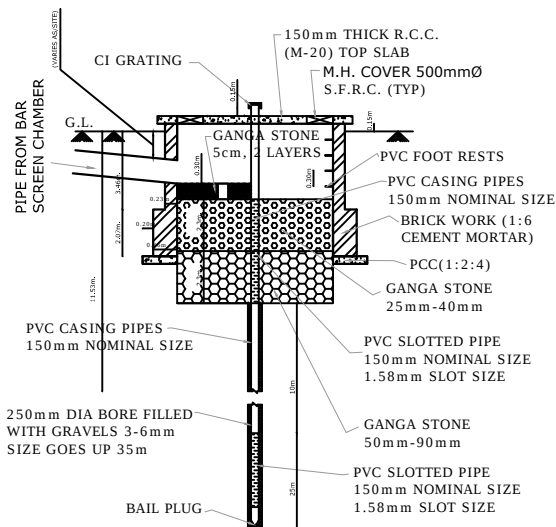

Rain Water Storage Tank Detail-1

SECTION A-A
(NOT TO SCALE)

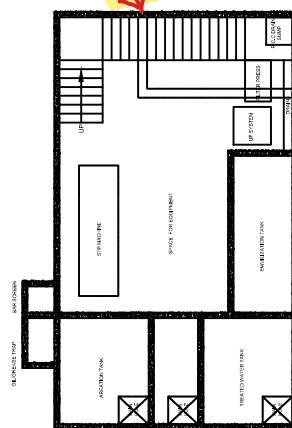

S.T.PLANT

